



EAST ELEVATION NORTH ELEVATION

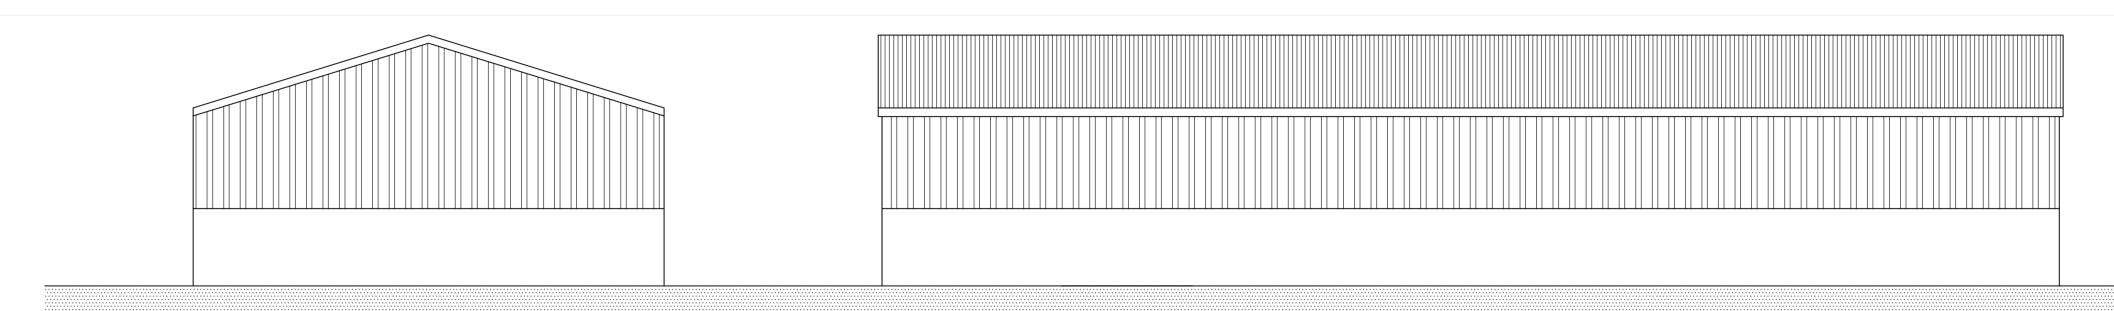

SOUTH ELEVATION WEST ELEVATION

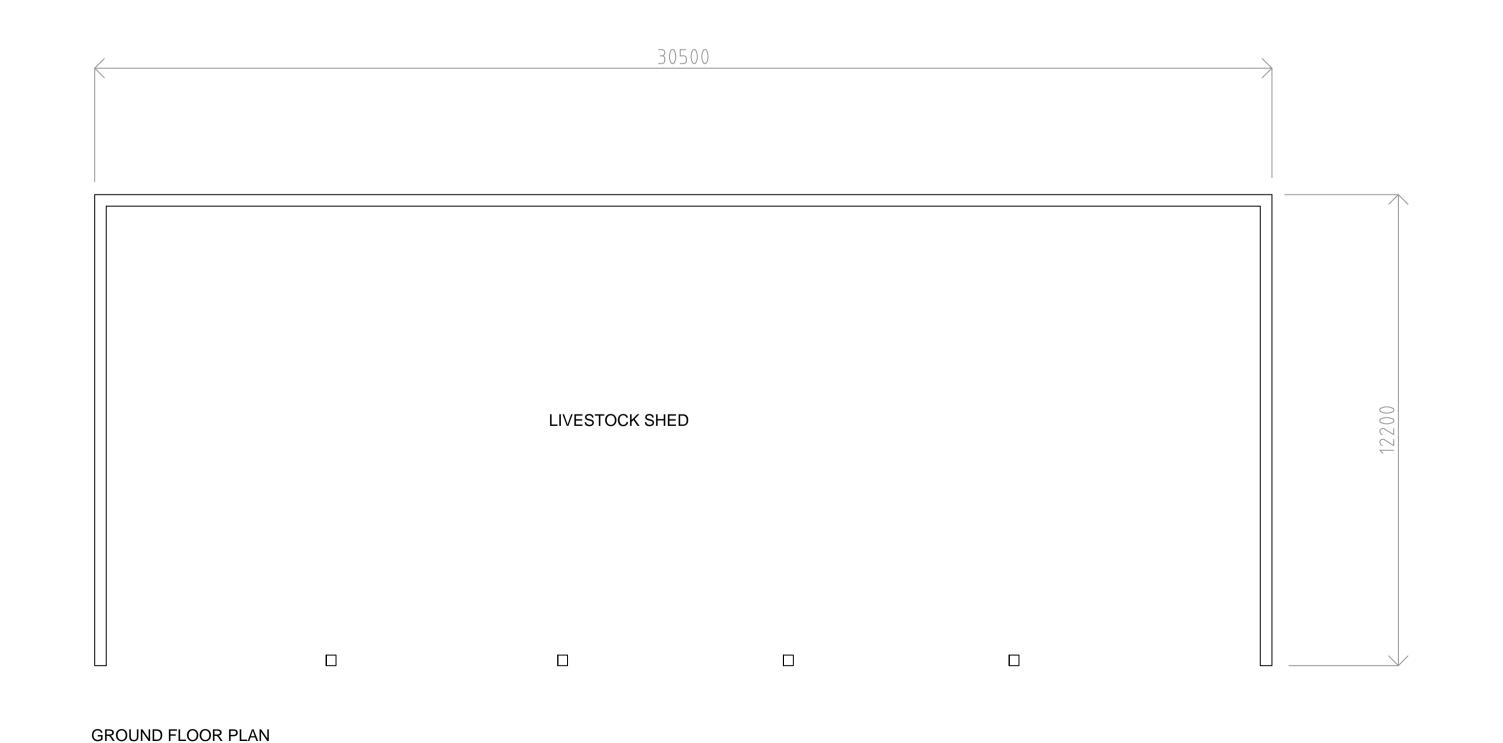

a 24.09.18 dims added rev. date description drawn

ARCHITECTURE LTD



42 Waterloo Road, Bidford on Avon, Warks B50 4JP P/F: 01789 508442 M: 07980 014487 E: mail@absolutearchitecture.co.uk www.absolutearchitecture.co.uk company number 6853959 VAT Reg No. 934 5463 12

project title

PROPOSED BUILDINGS AT BERRY WORMINGTON,

drawing title
LIVESTOCK SHED 1

scales

drawn

1:100 AT A1 date

number

4<u>804-001</u>A

19.06.18

This drawing and the building works depicted are the copyright of the Author and may not be reproduced except by written permission. This drawing must be read and checked against any specialist drawings and information provided. Do not scale prints. Figured dimensions only to be taken from this drawing.