




BLOCK PLAN - 1:500



SITE LOCATION PLAN - 1:1250

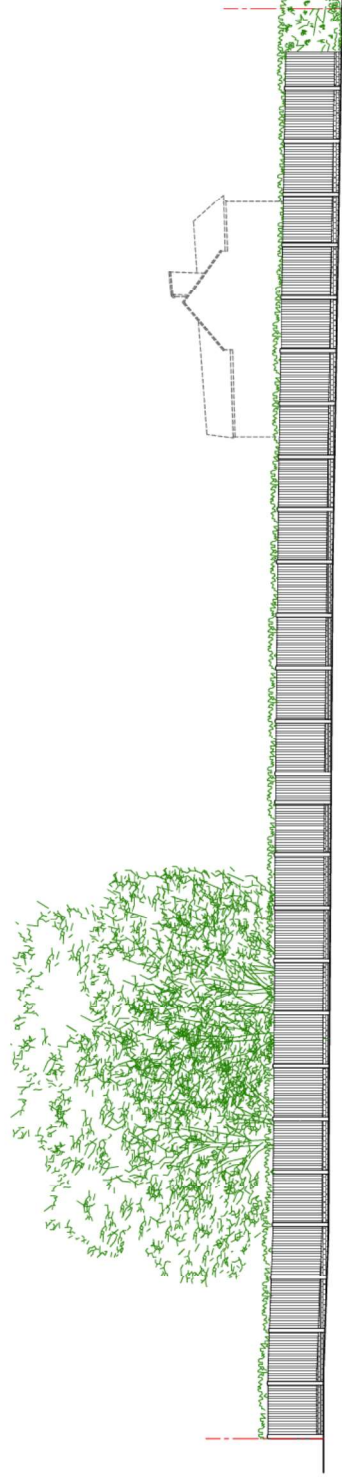

AS PROPOSED ELEVATION - 1:100

THIS BAR SHOULD SCALE 5M @ 1:100

- NOTES
- 1) ALL DIMENSIONS TO BE CHECKED ONSITE PRIOR TO CONSTRUCTION (INTERNAL DIMS MAY CHANGE DEPENDING ON EXTERNAL WALL CONSTRUCTION METHOD)
 - 2) A STRUCTURAL ENGINEER MUST BE CONSULTED FOR ALL STRUCTURAL WORKS
 - 3) WORKS TO BE CARRIED OUT BY COMPETENT, QUALIFIED CONTRACTORS
 - 4) ALL WORKS TO BE CARRIED OUT UNDER A LOCAL AUTHORITY BUILDING NOTICE AND MAY VARY, CONSTRUCTION METHODS MAY VARY ACCORDING TO BUILDERS DETAILS
 - 5) ALL NOTES ARE GIVEN BASED ON STANDARDS BUILDING REGULATIONS THESE DRAWINGS ARE PRODUCED FOR PLANNING ONLY.

HOMEPLAN
 ARCHITECTURE
 DRAFTING SERVICES
 DESIGN
 PLANNING

01206 11500
 01206 11500
 01206 11500

www.homeplan.co.uk

CLIENT/PROJECT:

RETROSPECTIVE APPLICATION FOR ERECTION OF FENCE TO LAND SOUTH OF MAIDENHALL HIGHWAY

TITLE:

AS EXISTING & PROPOSED SITE PLANS

SCALE:

1:1250 & 1:500 @ A1

DATE/DRAWING NO:

MARCH 2024

LMS-ANF-001A