




01 Existing Aerial View

Not To Scale

02 Site Location Plan

Scale: 1:1250

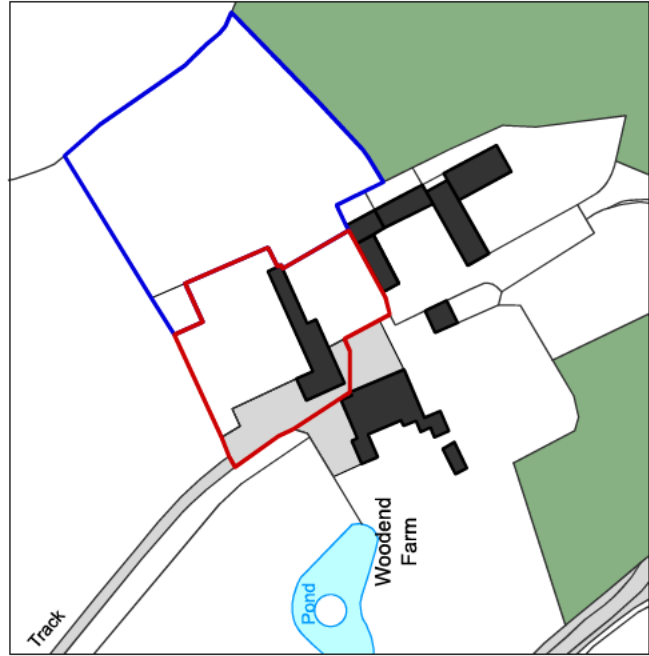

0 20 30 40 50 M



03 Site Block Plan

Scale: 1:500

0 10 15 20 25 M

- 1 Do not scale off this drawing.
- 2 Any discrepancies to be referred to the Architect.
- 3 This drawing is to be read in conjunction with all other drawings and specifications issued by the architect and other specialists.
- 4 This drawing is copyright and is not to be reproduced without RRA permission.
- 5 RRA 000181/ASAC



- SITE BOUNDARY
- LAND ALSO OWNED BY CLIENT

| Revision Description | Date | Check | Rev |
|-----------------------|----------|-------|-----|
| Site Boundary Amended | 06/03/24 | RJB | B |
| Site Boundary Amended | 29/01/24 | RJB | A |



RRA Architects Ltd
16 Royal Crescent
Bristol, Avon
GL2 0DA

T 01242 289 374
E enquiries@rarchitects.com
WWW.RRARCHITECTS.COM

London T 0203 330 0088
Ludlow T 01584 5187 87
Hireford T 01452 276 757
Gloucestershire T 01242 282874

Client: [REDACTED]

Project: [REDACTED]

The Coach House, Woodend Farm,
Shuthonger, GL20 6EE

Drawing Title: Site Location & Block Plan

| Status | Date | Drawn By | Scale |
|-------------|----------|----------|----------|
| Planning | MAY 2023 | RJB | As Shown |
| Revision | | | |
| 4528P(0)100 | | | B |

- 1 Any discrepancies to be referred to the Architect.
- 2 The Architect is not responsible for any errors or omissions in the drawings or specifications and other drawings issued by the Architect, and other specialists.
- 3 This drawing is copyright and is not to be reproduced without the Architect's permission.
- 4 IF IN DOUBT, ASK.

PLANNING ISSUE

STRUCTURAL INFORMATION INDICATIVE ONLY
SHOWN FOR CO-ORDINATION PURPOSES
PLEASE REFER TO STRUCTURAL ENGINEERS
SPECIFICATION

PLEASE NOTE NO MANHOLES WERE LIFTED
THROUGH SURVEYING THE PROPERTY.
CONTRACTOR IS REQUIRED TO INSPECT THE
DRAINAGE SYSTEM TO CHECK PROPOSED RUNS
WORK PRIOR TO COMMENCEMENT



| Revision Description | Date | Check | Rev |
|-----------------------|------------|-------|-----|
| Site Boundary Amended | 06/03/2024 | RJB | B |
| Site Boundary Amended | 29/07/2024 | RJB | A |



RRA Architects Ltd
15 Wood Lane
London, W1B 4AA
020 7348 3333

T 01242 269 374
E enquiries@rraarchitects.com
www.rraarchitects.com

Headford
T 01432 279 107
London
T 0203 130 0296
Leather
T 01924 519 747
T 01242 269374


Client: [REDACTED]

Project: [REDACTED]

The Coach House, Woodend Farm,
Shuthonger, GL20 6EE

Drawing Title:
Existing Site Plan

| Status | Date | Drawn By |
|--------------|----------|------------|
| Planning | MAY 2023 | RHB |
| Drawing No. | Revision | Scale |
| 4528 P(0)101 | B | 1:100 @ A1 |

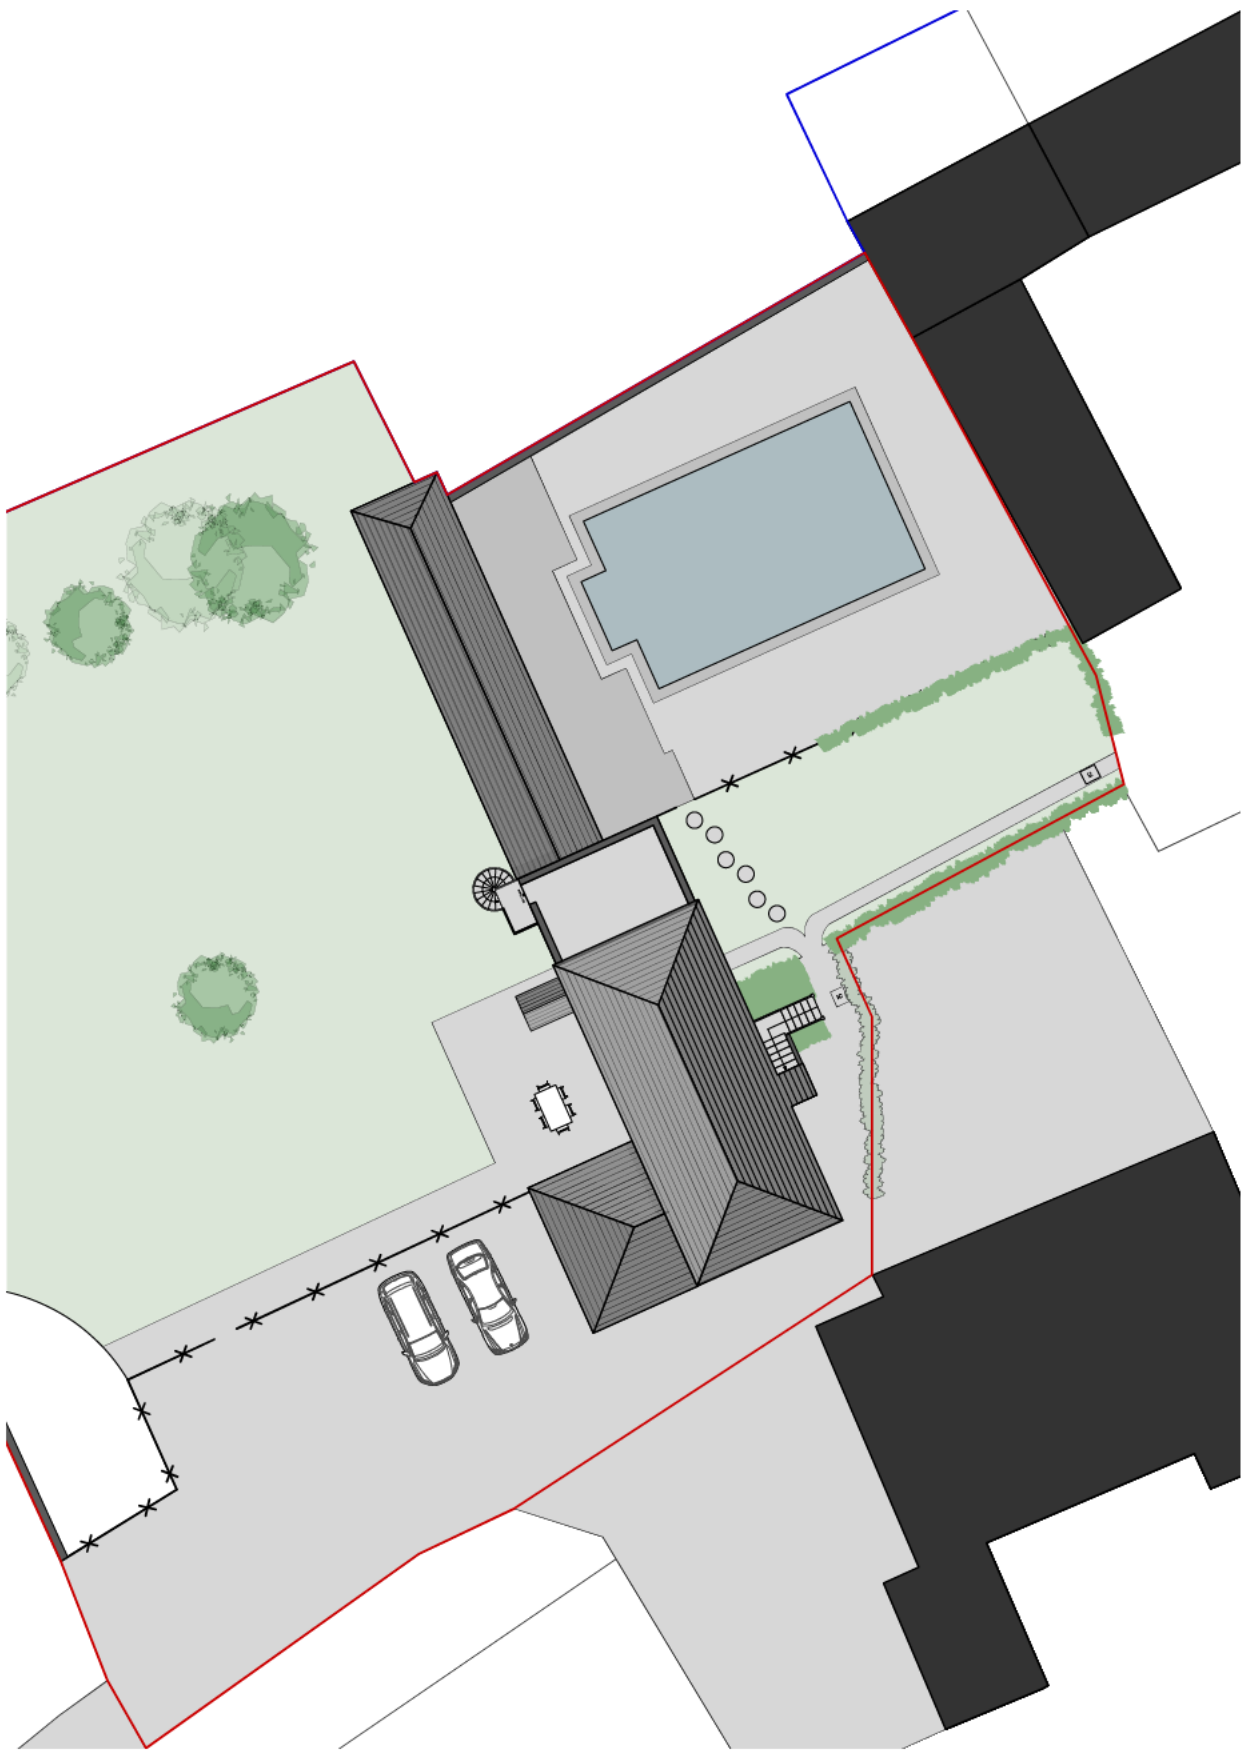

EXISTING

- 1 Any discrepancies to be referred to the Architect.
- 2 This drawing is for information only. It does not constitute a contract. It is subject to the relevant specifications and other drawings issued by the Architect, and other specialists.
- 3 This drawing is copyright and is not to be reproduced without the written permission of RRA Architects.
- 4 IF IN DOUBT, ASK.

PLANNING ISSUE

STRUCTURAL INFORMATION INDICATIVE ONLY
SHOWN FOR CO-ORDINATION PURPOSES
PLEASE REFER TO STRUCTURAL ENGINEERS
SPECIFICATION

PLEASE NOTE NO MANHOLES WERE LIFTED
THROUGH SURVEYING THE PROPERTY.
CONTRACTOR IS REQUIRED TO INSPECT THE
DRAINAGE SYSTEM TO CHECK PROPOSED RUNS
WORK PRIOR TO COMMENCEMENT



| Revision Description | Date | Check | Rev |
|-----------------------|------------|-------|-----|
| Site Boundary Amended | 06/03/2024 | RJB | B |
| Design Amended | 22/07/2024 | RJB | A |



RRA Architects Ltd
11 Wood Lane
London
E14 3JH

T 01242 269 374
E enquiries@rrarchitects.com
www.rrarchitects.com


London T 0203 130 0286
Leather T 01884 519 747
Headford T 01432 279 707
Sheffield T 01242 268374

Client: [Redacted]
Project: [Redacted]


The Coach House, Woodend Farm,
Shuthonger, GL20 6EE

Drawing Title: Proposed Site Plan

| Status | Date | Drawn By |
|--------------|----------|------------|
| Planning | SEP 2023 | RHB/RJB |
| Drawing No. | Revision | Scale |
| 4528 P(0)301 | B | 1:100 @ A1 |

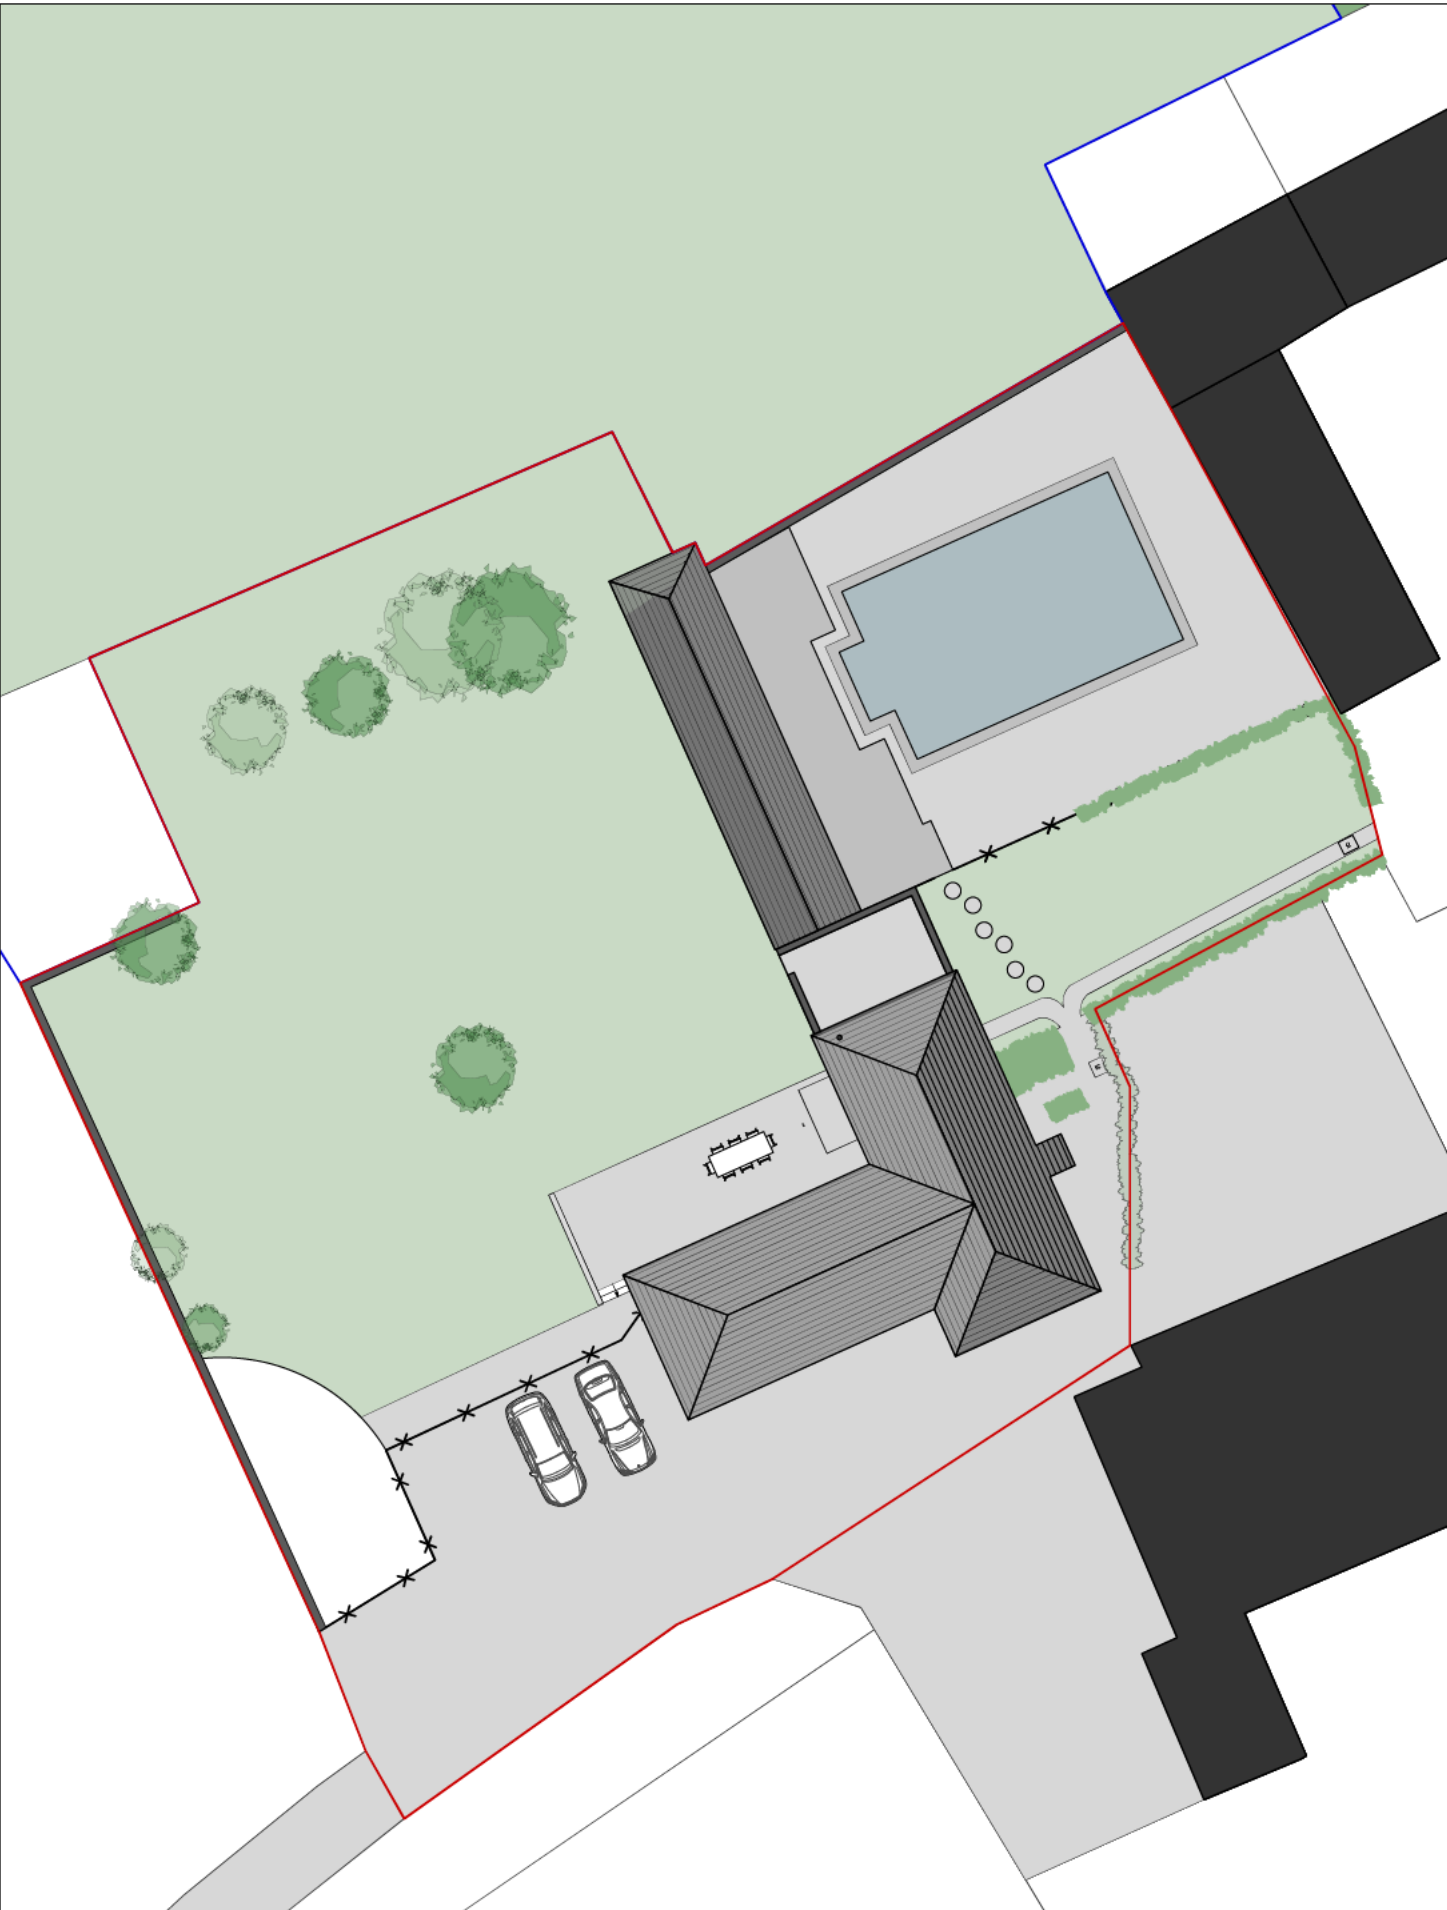

PROPOSED

 

- 1 Any discrepancies to be referred to the Architect.
- 2 This drawing is for information only and does not constitute a contract. It is subject to the conditions of sale and other drawings issued by the Architect, and other specialists.
- 3 This drawing is copyright and is not to be reproduced without the written permission of RRA Architects.
- 4 IF IN DOUBT, ASK.



PLANNING ISSUE

STRUCTURAL INFORMATION INDICATIVE ONLY SHOWN FOR CO-ORDINATION PURPOSES PLEASE REFER TO STRUCTURAL ENGINEERS SPECIFICATION

PLEASE NOTE NO MANHOLES WERE LIFTED THROUGH SURVEYING THE PROPERTY. CONTRACTOR IS REQUIRED TO INSPECT THE DRAINAGE SYSTEM TO CHECK PROPOSED RUNS WORK PRIOR TO COMMENCEMENT

| Revision Description | Date | Check | Rev |
|-----------------------|------------|-------|-----|
| Site Boundary Amended | 06/03/2024 | RJB | C |
| Site Boundary Amended | 28/01/2024 | RJB | B |
| Errors Rectified | 27/09/2023 | RJB | A |



RRA Architects Ltd
 11 Wood Lane
 Gillingham
 Kent ME13 9JG

T 01242 269 374
 E enquiries@rraarchitects.com
 www.rraarchitects.com

London T 0203 330 0288
 Leifer T 01884 519 747
 Headed T 01432 278 707
 Gloucestershire T 01242 268276



Client: [Redacted]

Project: [Redacted]

The Coach House, Woodend Farm,
 Shuthonger, GL20 6EE

Drawing Title: Existing Plans

| Status | Date | Drawn By |
|-------------|----------|----------|
| Planning | MAY 2023 | RHB |
| Drawing No. | Revision | Scale |
| 4528 | P(0)102 | C |

 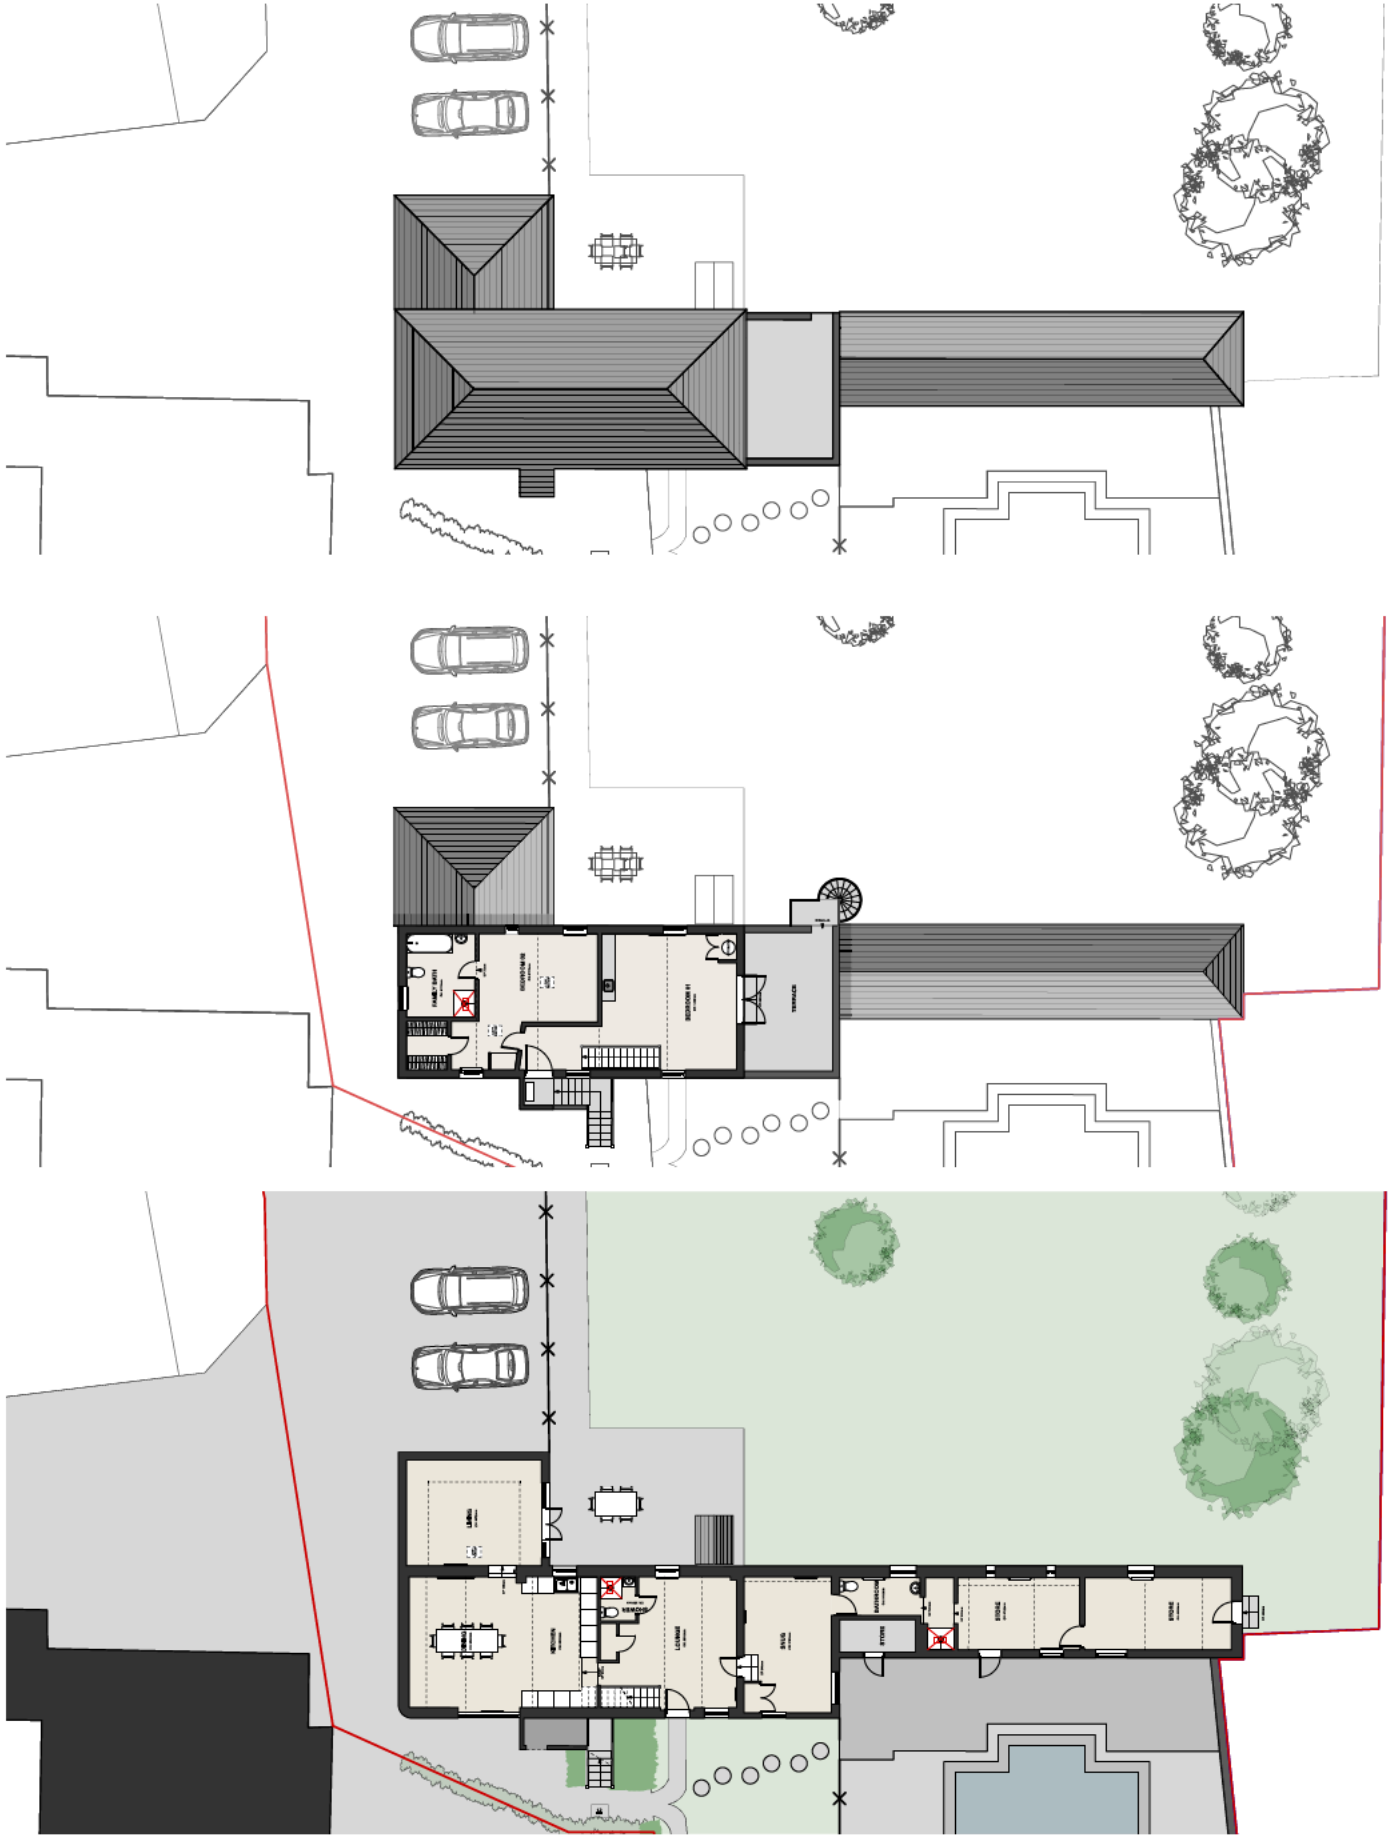

EXISTING

1 GROUND FLOOR PLAN
 Scale: 1:100 @ A1

2 FIRST FLOOR PLAN
 Scale: 1:100 @ A1

3 ROOF PLAN
 Scale: 1:100 @ A1

- 1 Any discrepancies to be referred to the Architect.
- 2 All drawings are to be prepared in accordance with the relevant specifications and other drawings issued by the Architect, and other specialists.
- 3 All drawings are to be prepared in accordance with the relevant specifications and other drawings issued by the Architect, and other specialists.
- 4 **FIN IN DOUBT, ASK.**



PLANNING ISSUE

STRUCTURAL INFORMATION INDICATIVE ONLY
SHOWN FOR COORDINATION PURPOSES
PLEASE REFER TO STRUCTURAL ENGINEER'S
SPECIFICATION

PLEASE NOTE NO MANHOLES WERE LIFTED
THROUGH SURVEYING THE PROPERTY.
CONTRACTOR IS REQUIRED TO INSPECT THE
DRAINAGE SYSTEM FOR ANY MANHOLES
WORK PRIOR TO COMMENCEMENT

| West Elevation | Revised | 06/05/2024 | RUB | C |
|---|---------|------------|----------------|---|
| Site Boundary <td>Amended</td> <td>06/03/2024</td> <td>RUB <td>B</td> </td> | Amended | 06/03/2024 | RUB <td>B</td> | B |
| Design | Revised | 22/01/2024 | RUB <td>A</td> | A |
| Revision Description | Date | Check | Rev | |



RRA Architects Ltd
 100, High Street, Colchester, Essex, CO1 1AA
 T 01204 288 374
 E enquiries@raarchitects.com
 www.raarchitects.com


Location: T253, 18, 1038
 Longitude: 51.9519747
 Latitude: 0.6082674

Client: [Redacted]
 Project: [Redacted]

The Coach House, Woodend Farm,
 Shuthonger, GL20 6EE
 Drawing Title:

Proposed Plans

| Status | Date | Drawn By |
|------------|----------|----------|
| Planning | SEP 2023 | RH/BLB |
| Issued No. | Revision | Scale |
| 4528 | P(0)302 | C |

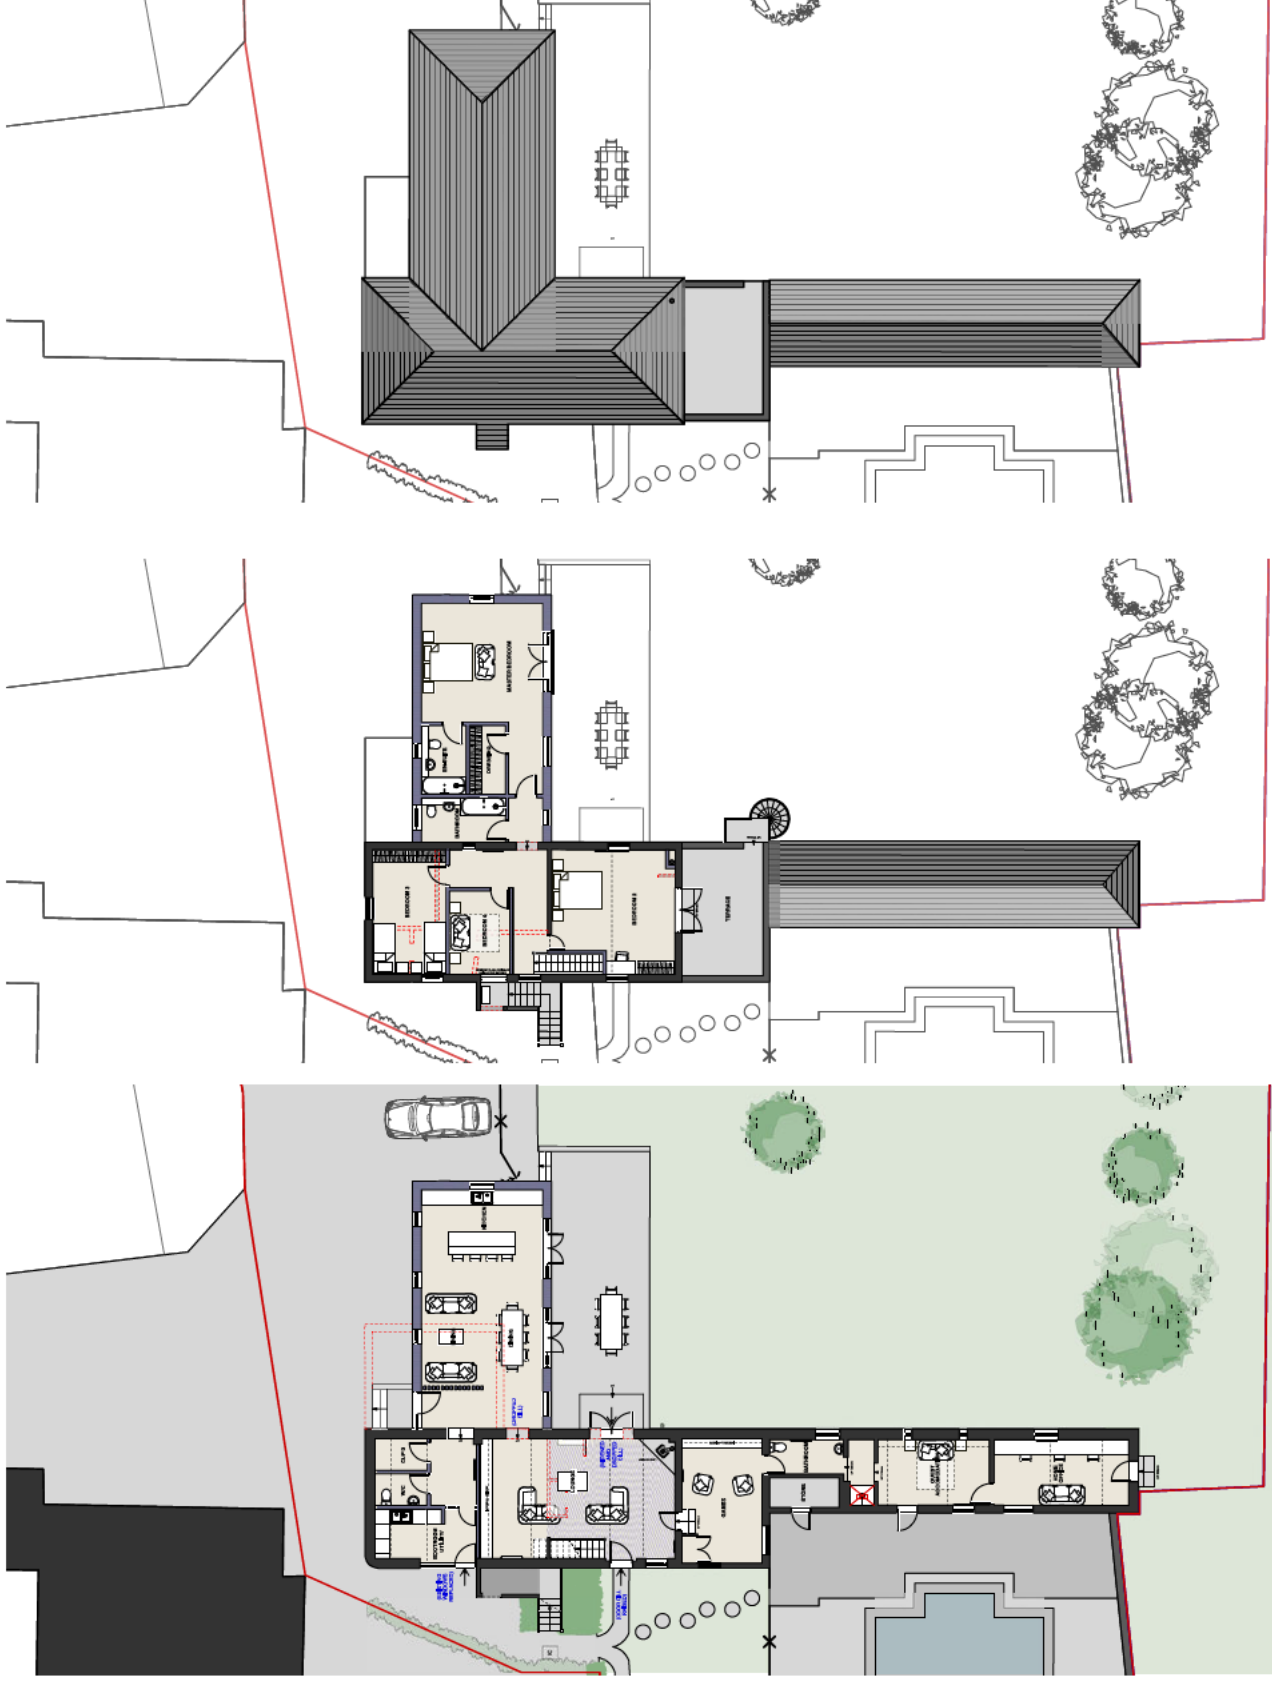

1 GROUND FLOOR PLAN
Scale: 1:100 @ A1

2 FIRST FLOOR PLAN
Scale: 1:100 @ A1

3 ROOF PLAN
Scale: 1:100 @ A1

PROPOSED

- 1 Any discrepancies to be referred to the Architect.
- 2 The Architect does not accept any liability for errors or omissions in the drawings or specifications and other drawings issued by the Architect, and other specialists.
- 3 All drawings are to be produced without RPA permission.
- 4 **FIN DOUBT, ASK.**

PLANNING ISSUE

STRUCTURAL INFORMATION INDICATIVE ONLY
SHOWN FOR COORDINATION PURPOSES
PLEASE REFER TO STRUCTURAL ENGINEER'S
SPECIFICATION

PLEASE NOTE NO MANHOLES WERE LIFTED
THROUGH SURVEILING THE PROPERTY.
CONTRACTOR IS REQUIRED TO INSPECT THE
DRAINAGE SYSTEM TO CHECK PROPOSED RUNS
WORK PRIOR TO COMMENCEMENT

| Errors notified, date date added | RUB | A |
|-------------------------------------|-----|---|
| 27/09/2023 | | |

| Revision Description | Date | Check | Rev |
|----------------------|------|-------|-----|
| | | | |



RRA Architects Ltd

London
T 01432 278 707
E enquiries@rraarchitects.com
www.rraarchitects.com

London
T 0203 3810388
T 01304 519747
O 01947 288274

Project
T 01432 278 707

Client:
Project:


The Coach House, Woodland Farm,
Shuthonger, GL20 6EE

Existing Elevations


Scale
Planning
Date
MAY 2023
RHB

Drawn by
Revision
4528 P(0)103 A


Scale
1:100 @ A1

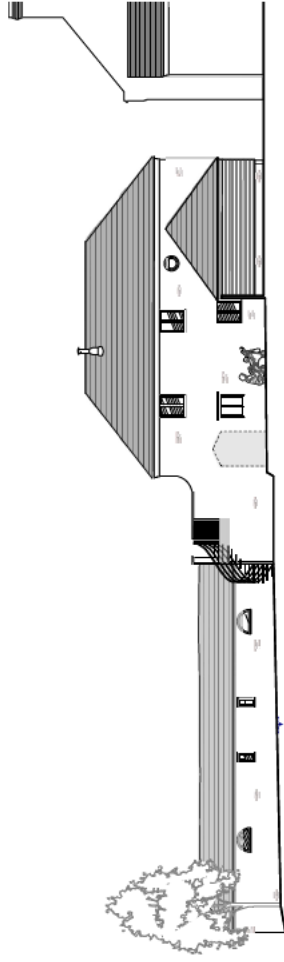


1 NORTH ELEVATION
Scale: 1:100 @ A1

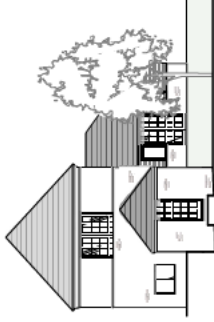

2 EAST ELEVATION
Scale: 1:100 @ A1

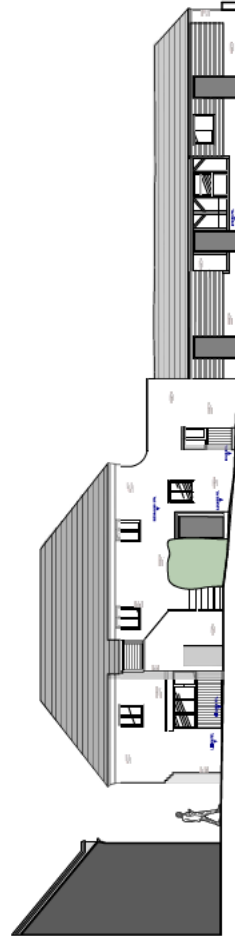


3 SOUTH ELEVATION
Scale: 1:100 @ A1

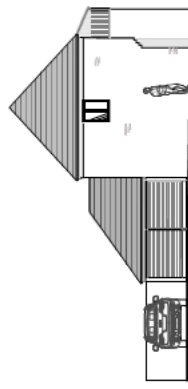


4 WEST ELEVATION
Scale: 1:100 @ A1



EXISTING

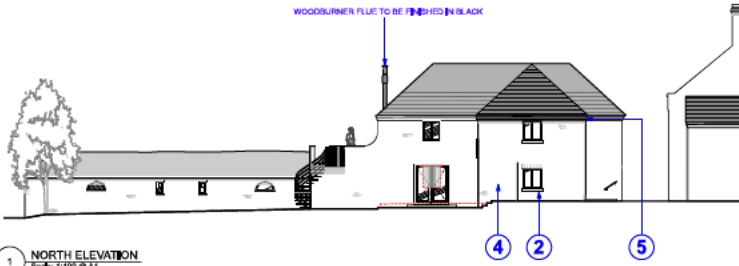


1 NORTH ELEVATION
Scale: 1:100 @ A1

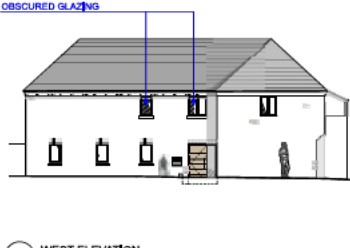

2 WEST ELEVATION
Scale: 1:100 @ A1




3 SOUTH ELEVATION
Scale: 1:100 @ A1

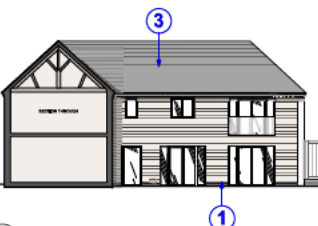

4 EAST SECTIONAL ELEVATION
Scale: 1:100 @ A1



5 EAST ELEVATION
Scale: 1:100 @ A1

 

- 1 Any discrepancies to be referred to the Architect. The drawing is to be read in conjunction with all relevant specifications and other drawings issued by the Architect and other specialists.
- 2 The drawing is a copyright and is not to be reproduced without RRA permission.
- 4 FPA 100/187, A04.

PLANNING ISSUE

STRUCTURAL INFORMATION INDICATIVE ONLY SHOWN FOR CO-ORDINATION PURPOSES
PLEASE REFER TO STRUCTURAL ENGINEER'S SPECIFICATION
PLEASE NOTE NO MANHOLES WERE LET THROUGH BUILDING THE PROPERTY, CONTRACTOR IS REQUIRED TO INSPECT THE DRAINAGE SYSTEM TO CHECK PROPOSED RUNS WORK PRIOR TO COMMENCEMENT

- 1 HORIZONTAL TIMBER CLADDING
- 2 BLACK POWDER COATED ALUMINUM FENESTRATION
- 3 ROOF TILES TO MATCH EXISTING
- 4 BRICK TO MATCH EXISTING
- 5 BRICK LEAVES DETAIL TO MATCH EXISTING

| | | | |
|------------------------|------------|-------|------|
| West Elevation Revised | 06/05/2024 | FJB | B |
| Design Revised | 22/01/2024 | FJB | A |
| Revision Description | Date | Check | Rev. |



RRA Architects Ltd
Registered Architectural Practice
T 01242 269 274
E enquiries@rarchitects.com
www.rarchitects.com
London T 020 335 0386 Haverhill T 01432 278 707
Leeds T 01524 610 747 Gillingham T 01438 288274

Project
The Coach House, Woodend Farm,
Shroton, Gloucestershire, GL20 6EE
Drawing Title:
Proposed Elevations
Status: Working Date: SEP 2023 Drawn By: FJB/FJB
Drawing No: 4528 P(0)303 B Revision: Scale: 1:100 @ A1

PROPOSED