




01 Existing Aerial View


Not To Scale

02 Site Location Plan

Scale: 1:1250

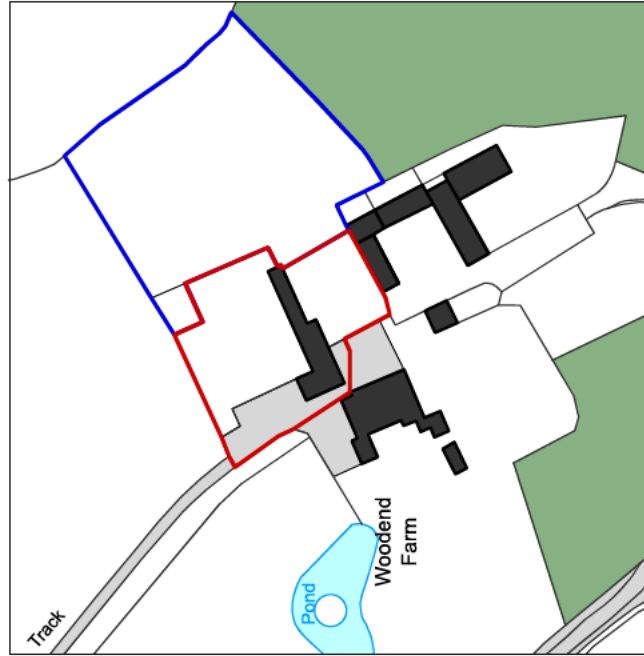

0 20 30 40 50 M

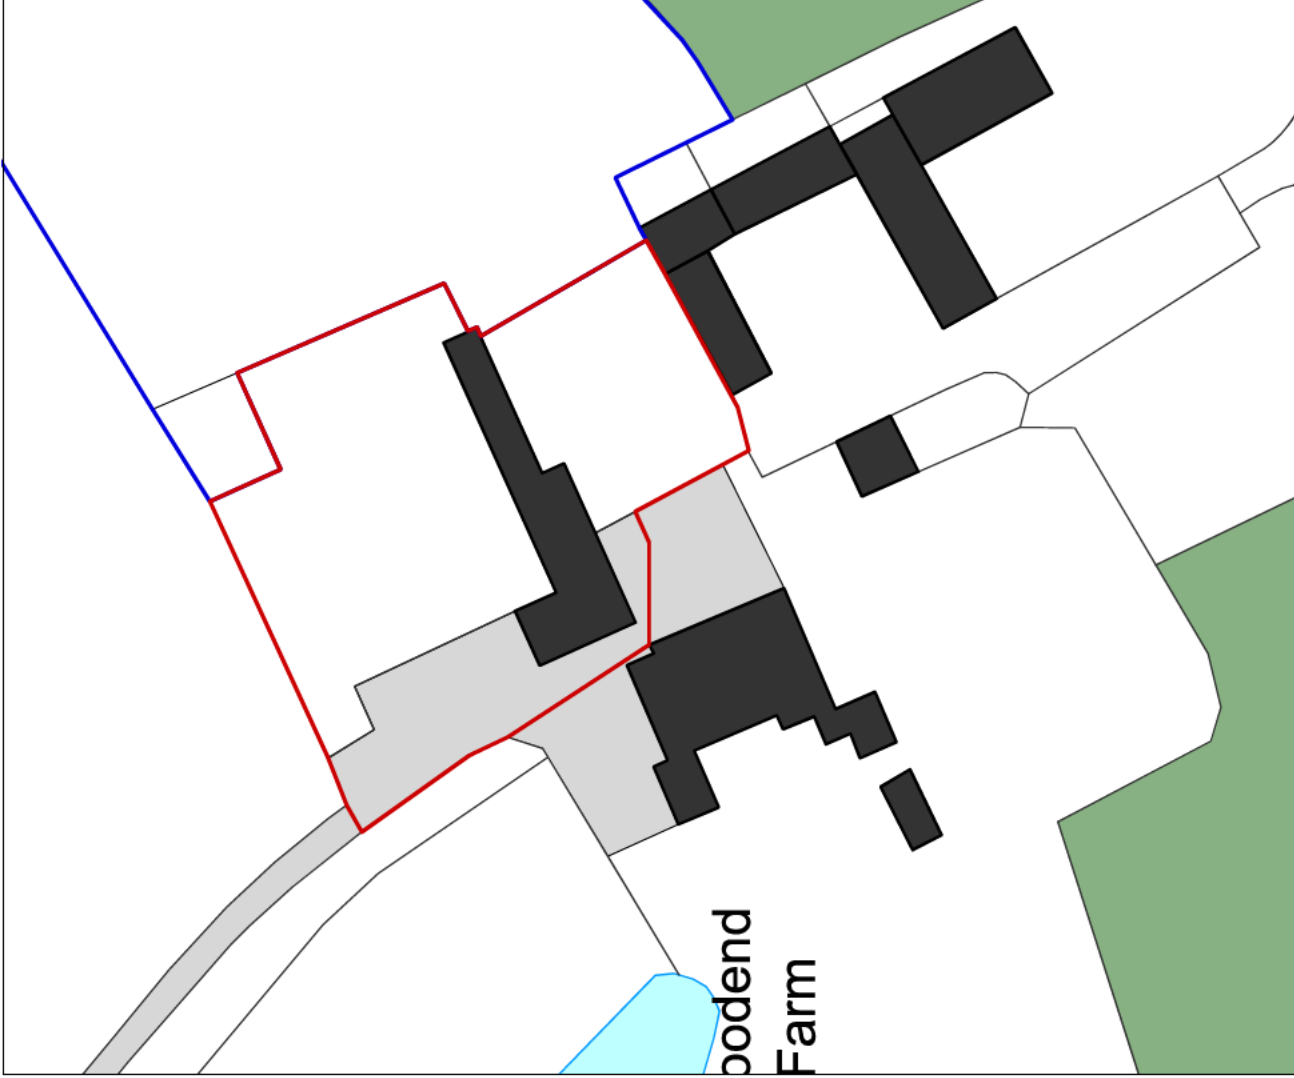

03 Site Block Plan

Scale: 1:500

0 10 15 20 25 M

- 1 Do not scale off this drawing.
- 2 Any discrepancies to be referred to the Architect.
- 3 This drawing is to be read in conjunction with all other drawings and specifications issued by the architect and other specialists.
- 4 This drawing is copyright and is not to be reproduced without RRA permission.
- 5 RRA 000181/ASAC



- SITE BOUNDARY
- LAND ALSO OWNED BY CLIENT

Revision Description	Date	Check	Rev
Site Boundary Amended	06/03/24	RJB	B
Site Boundary Amended	29/01/24	RJB	A



RRA Architects Ltd
 16 Royal Crescent
 Bath BA1 1RN
 GL20 3DA

T 01242 289 374
 E enquiries@rarchitects.com
 www.rraarchitects.com

London T 0203 330 0088
 Luton T 01584 518 787
 Luton T 01584 518 787

Client: [Redacted]

Project:
 The Coach House, Woodend Farm,
 Shuthonger, GL20 6EE

Drawing Title:
 Site Location & Block Plan

Status	Date	Drawn By	Scale
Planning	MAY 2023	RJB	As Shown

Revision:
 Drawing No:
 4528P(0)100 B

- 1 Any discrepancies to be referred to the Architect.
- 2 The Architect is not responsible for any errors or omissions in the drawings or specifications and other drawings issued by the Architect, and other specialists.
- 3 This drawing is copyright and is not to be reproduced without the Architect's permission.
- 4 IF IN DOUBT, ASK.

PLANNING ISSUE

STRUCTURAL INFORMATION INDICATIVE ONLY
SHOWN FOR CO-ORDINATION PURPOSES
PLEASE REFER TO STRUCTURAL ENGINEERS
SPECIFICATION

PLEASE NOTE NO MANHOLES WERE LIFTED
THROUGH SURVEYING THE PROPERTY.
CONTRACTOR IS REQUIRED TO INSPECT THE
DRAINAGE SYSTEM TO CHECK PROPOSED RUNS
WORK PRIOR TO COMMENCEMENT



Revision Description	Date	Check	Rev
Site Boundary Amended	06/03/2024	RJB	B
Site Boundary Amended	29/07/2024	RJB	A



RRA Architects Ltd
15 Wood Lane
London, E1W 2LX
020 7350 0296

T 01242 269 374
E enquiries@rraarchitects.com
www.rraarchitects.com

Headford
T 01432 279 107
London
T 0203 130 0296
Leather
T 01924 519 747
T 01242 269374


Client: [Redacted]

Project: [Redacted]

The Coach House, Woodend Farm,
Shuthonger, GL20 6EE

Drawing Title:
Existing Site Plan

Status	Date	Drawn By
Planning	MAY 2023	RHB
Drawing No.	Revision	Scale
4528 P(0)101	B	1:100 @ A1

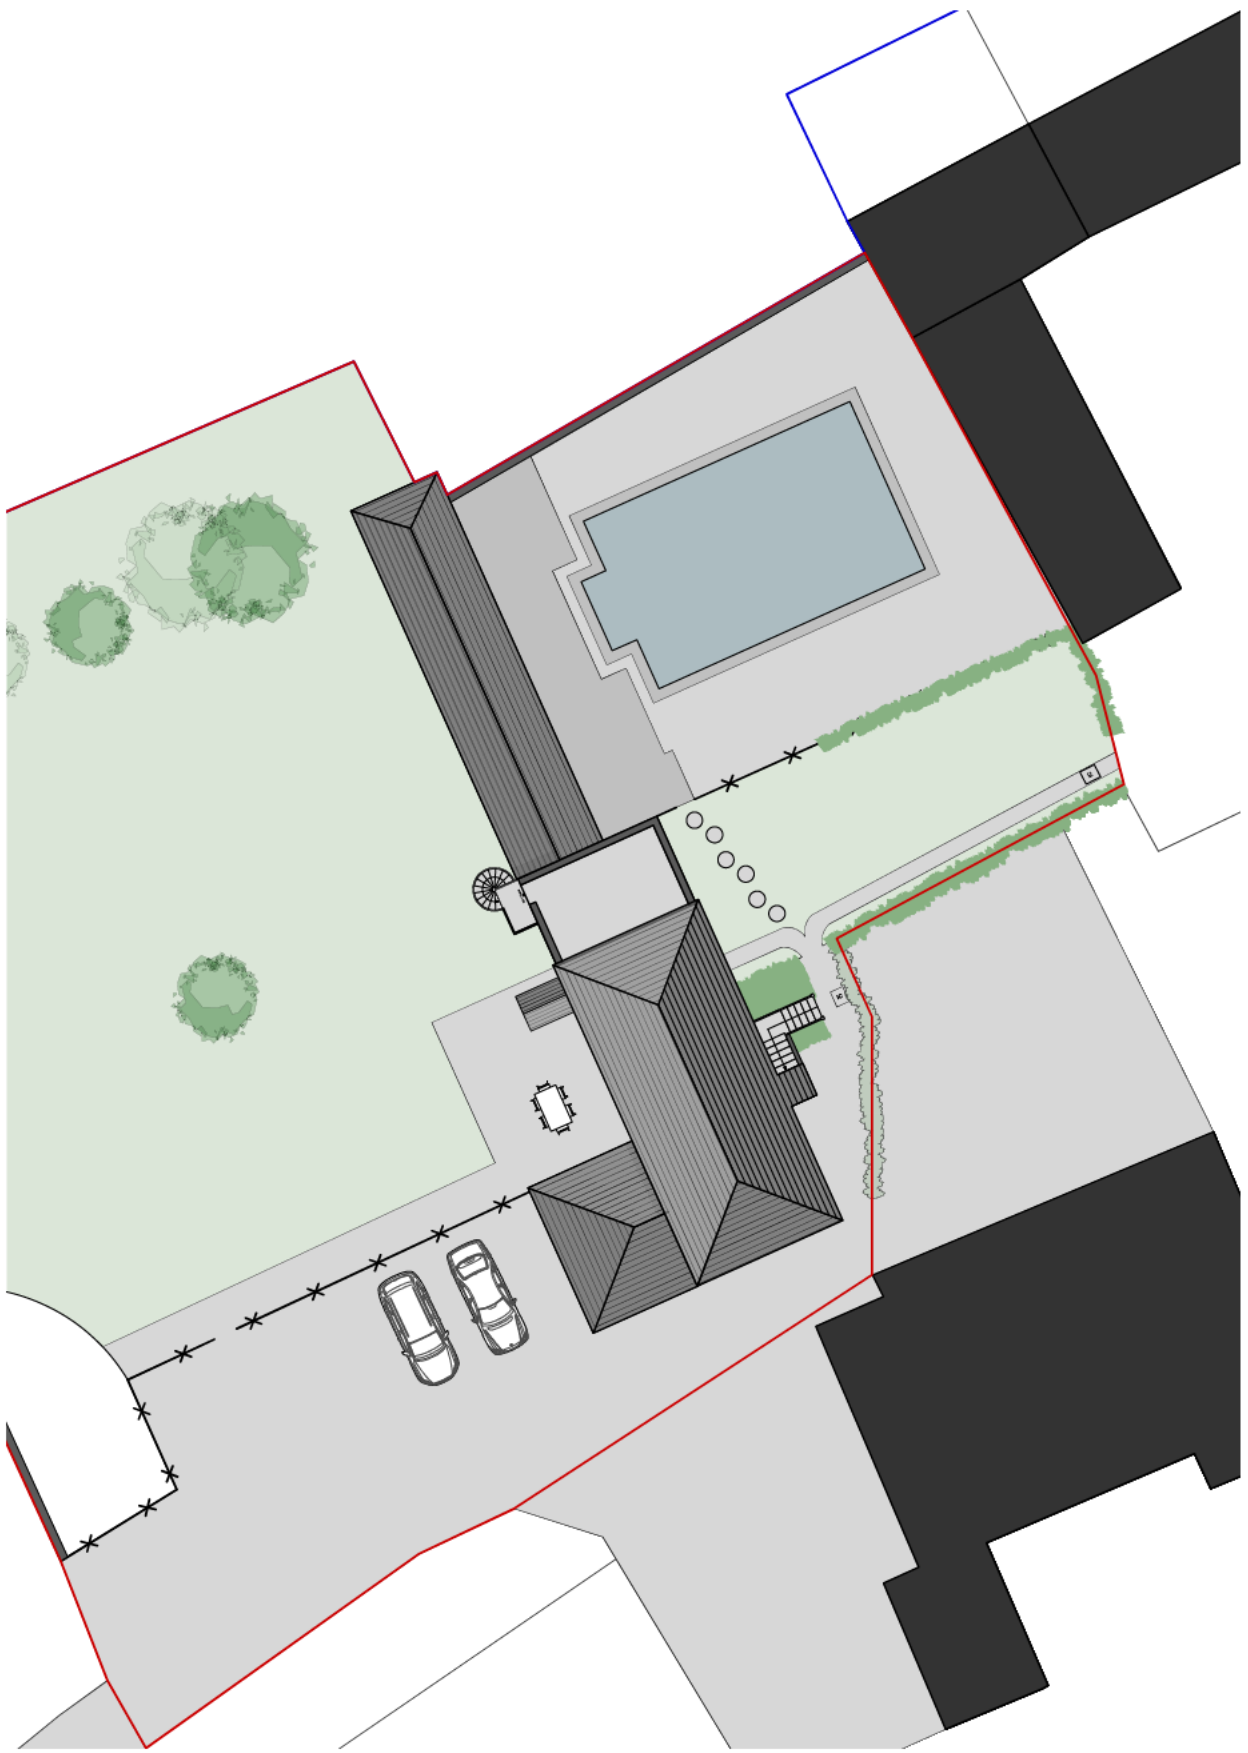

EXISTING

- 1 Any discrepancies to be referred to the Architect.
- 2 This drawing is for information only. It does not constitute a contract. It is subject to the relevant specifications and other drawings issued by the Architect, and other specialists.
- 3 This drawing is copyright and is not to be reproduced without the written permission of RRA Architects.
- 4 IF IN DOUBT, ASK.

PLANNING ISSUE

STRUCTURAL INFORMATION INDICATIVE ONLY
SHOWN FOR CO-ORDINATION PURPOSES
PLEASE REFER TO STRUCTURAL ENGINEERS
SPECIFICATION
PLEASE NOTE NO MANHOLES WERE LIFTED
THROUGH SURVEYING THE PROPERTY.
CONTRACTOR IS REQUIRED TO INSPECT THE
DRAINAGE SYSTEM TO CHECK PROPOSED RUNS
WORK PRIOR TO COMMENCEMENT



Revision Description	Date	Check	Rev
Site Boundary Amended	06/03/2024	RJB	B
Design Amended	22/07/2024	RJB	A



RRA Architects Ltd
Woodhouse
Golf Course
Golf Club
T 01242 269 374
E enquiries@rrarchitects.com
www.rrarchitects.com
London
T 0203 130 0296
Leather
T 01244 519 747
Headford
T 01432 279 707
Sheffield
T 01242 269374

Client : [REDACTED]
Project : [REDACTED]
The Coach House, Woodend Farm,
Shuthonger, GL20 6EE
Drawing Title : Proposed Site Plan

Status	Date	Drawn By
Planning	SEP 2023	RHB/RJB
Drawing No.	Revision	Scale
4528 P(0)301 B		1:100 @ A1



PROPOSED

1 SITE PLAN
Scale: 1:100 @A1

- 1 Any discrepancies to be referred to the Architect.
- 2 All work to be carried out in accordance with the relevant specifications and other drawings issued by the Architect, and other specialists.
- 3 This drawing is copyright and is not to be reproduced without the prior written permission of RRA Architects.
- 4 IF IN DOUBT, ASK.



PLANNING ISSUE
 STRUCTURAL INFORMATION INDICATIVE ONLY
 SHOWN FOR CO-ORDINATION PURPOSES
 PLEASE REFER TO STRUCTURAL ENGINEERS
 SPECIFICATION

PLEASE NOTE NO MANHOLES WERE LIFTED
 THROUGH SURVEYING THE PROPERTY.
 CONTRACTOR IS REQUIRED TO INSPECT THE
 DRAINAGE SYSTEM TO CHECK PROPOSED RUNS
 WORK PRIOR TO COMMENCEMENT

Revision Description	Date	Check	Rev
Site Boundary Amended	06/03/2024	RJB	C
Site Boundary Amended	28/01/2024	RJB	B
Errors Rectified	27/09/2023	RJB	A



RRA Architects Ltd
 11 Wood Lane
 Clifton
 Bristol, BS2 1DB

T 01242 269 374
 E enquiries@rraarchitects.com
 www.rraarchitects.com

London T 0203 330 0288
 Leifer T 01884 519 747
 Headed T 01432 278 707
 Gloucestershire T 01242 268276



Client: [Redacted]

Project: [Redacted]

The Coach House, Woodend Farm,
 Shuthonger, GL20 6EE

Drawing Title: Existing Plans

Status	Date	Drawn By
Planning	MAY 2023	RHB
Drawing No.	Revision	Scale
4528	P(0)102	C
		1:100 @ A1

 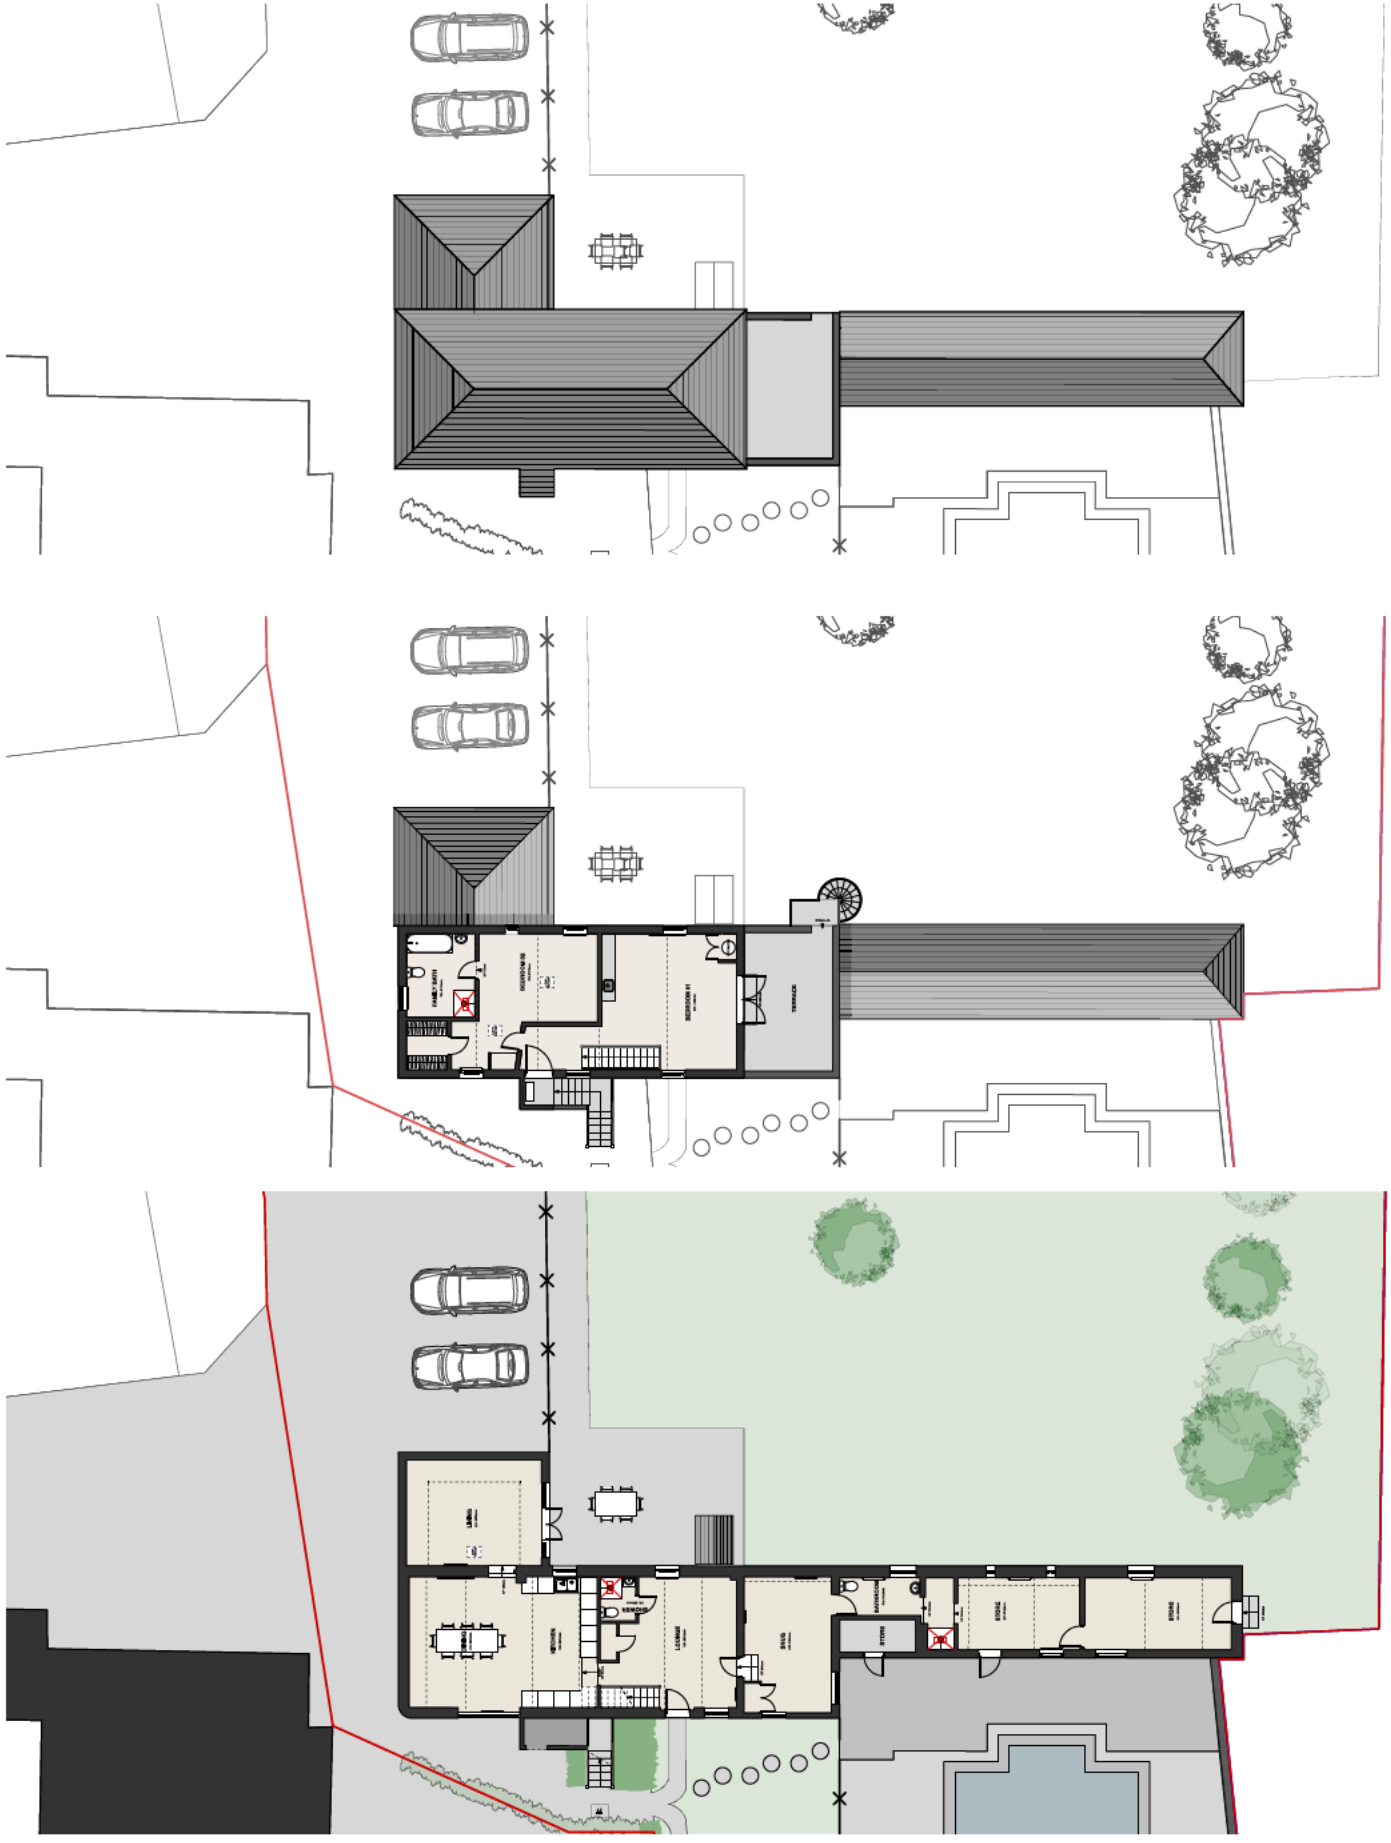

EXISTING

3 ROOF PLAN
 Scale: 1:100 @ A1

2 FIRST FLOOR PLAN
 Scale: 1:100 @ A1

1 GROUND FLOOR PLAN
 Scale: 1:100 @ A1

- 1 Any discrepancies to be referred to the Architect.
- 2 All drawings are to be prepared in accordance with the relevant specifications and other drawings issued by the Architect, and other specialists.
- 3 All drawings are to be prepared in accordance with the relevant specifications and other drawings issued by the Architect, and other specialists.
- 4 **FIN IN DOUBT, ASK.**



PLANNING ISSUE

STRUCTURAL INFORMATION INDICATIVE ONLY
SHOWN FOR COORDINATION PURPOSES
PLEASE REFER TO STRUCTURAL ENGINEER'S
SPECIFICATION

PLEASE NOTE NO MANHOLES WERE LIFTED
THROUGH SURVEYING THE PROPERTY.
CONTRACTOR IS REQUIRED TO INSPECT THE
DRAINAGE SYSTEM FOR ANY MANHOLES
WORK PRIOR TO COMMENCEMENT

West Elevation	Revised	06/05/2024	RUB	C
Site Boundary <td>Amended</td> <td>06/03/2024</td> <td>RUB <td>B</td> </td>	Amended	06/03/2024	RUB <td>B</td>	B
Design <td>Revised</td> <td>22/01/2024</td> <td>RUB <td>A</td> </td>	Revised	22/01/2024	RUB <td>A</td>	A
Revision Description	Date	Check	Rev	



RRA Architects Ltd
 100, High Street
 Chalfont St Giles
 Bucks HP8 4NR
 T 01292 266 374
 E enquiries@raarchitects.com
 www.raarchitects.com

Location
 T 0208 30 0288
 L 01585 519 747
 T 01942 278 707
 O 0208 30 0288
 T 01942 28274

Client: [Redacted]


Project: [Redacted]

The Coach House, Woodend Farm,
 Shuthonger, GL20 6EE

Drawing Title: [Redacted]

Proposed Plans

Status	Date	Drawn By
Planning	SEP 2023	RH/BLB
Issued No.	Revision	Scale
4528	P(0)302	C
		1:100 @ A1

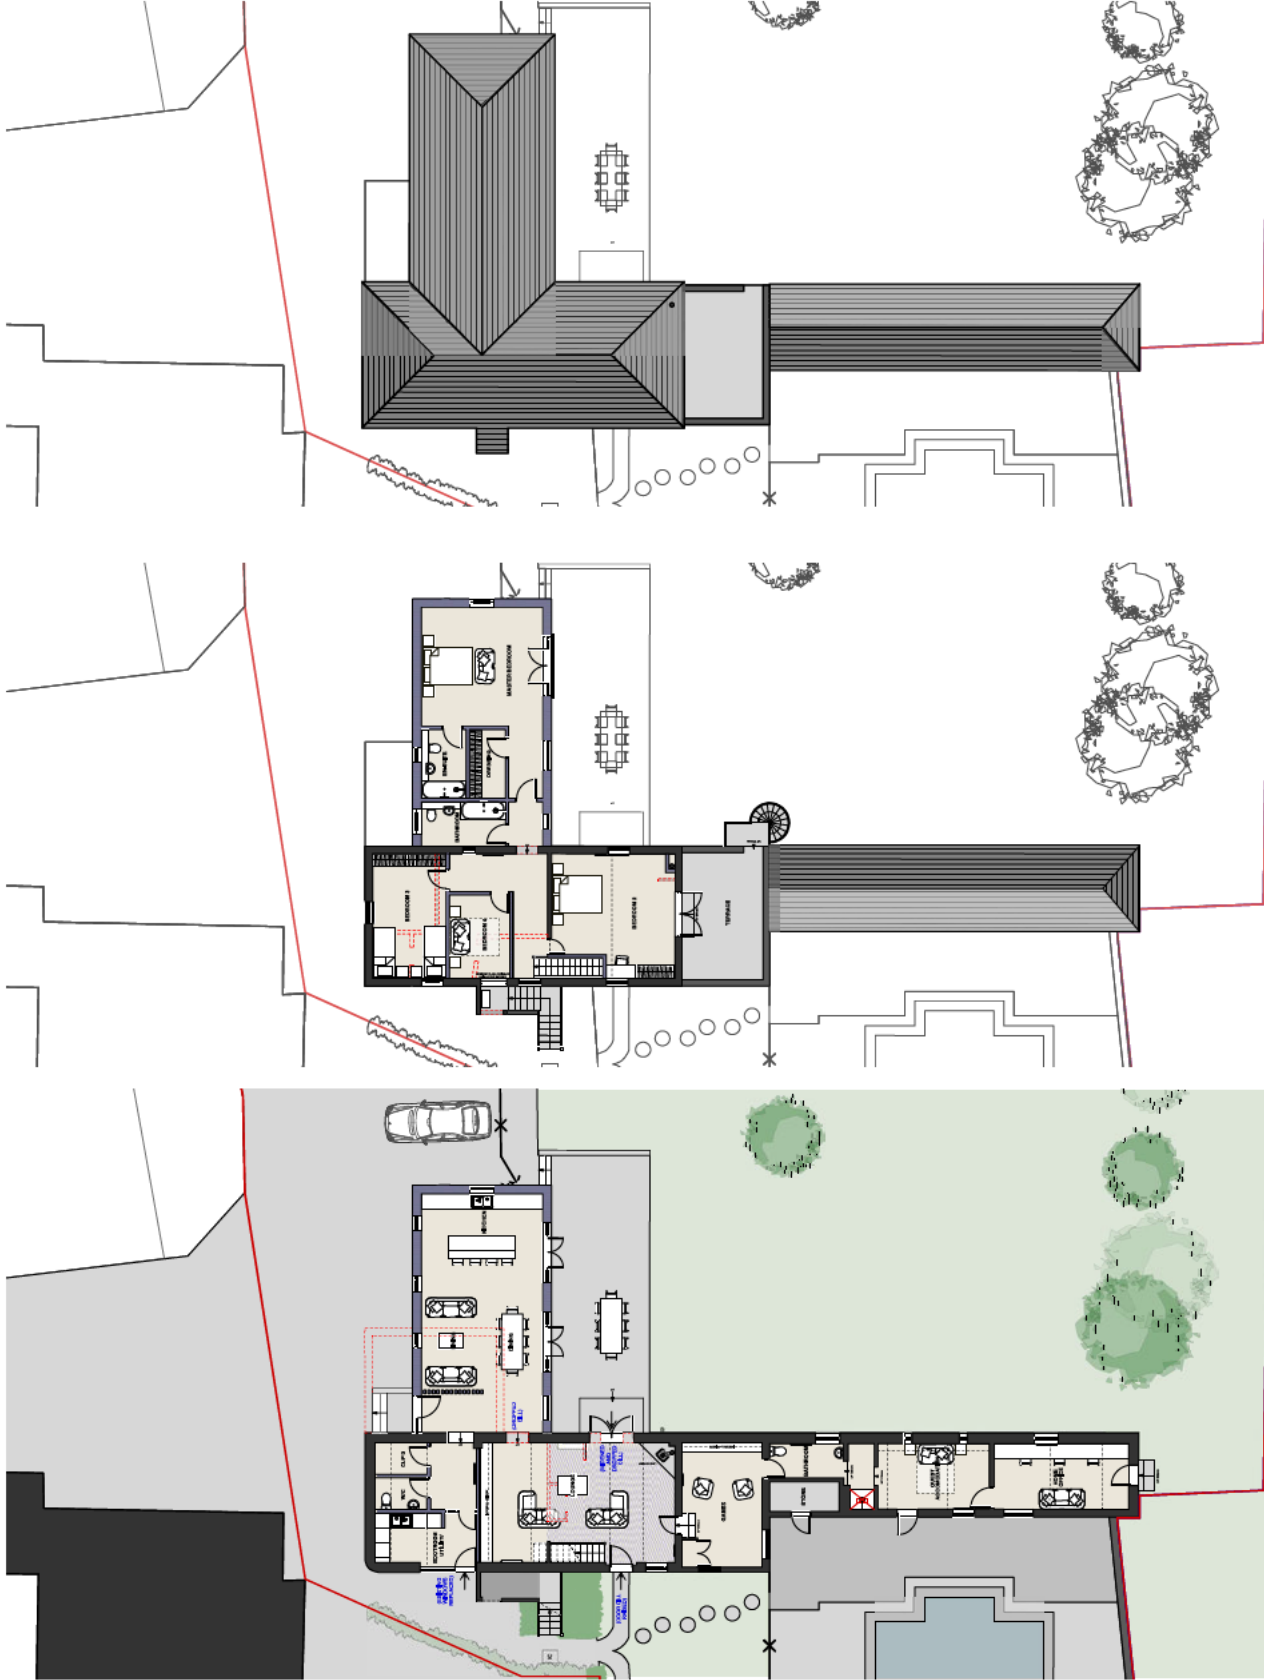

1 GROUND FLOOR PLAN
Scale: 1:100 @ A1

2 FIRST FLOOR PLAN
Scale: 1:100 @ A1

3 ROOF PLAN
Scale: 1:100 @ A1

PROPOSED

- 1 Any discrepancies to be referred to the Architect.
- 2 The Architect shall not be responsible for any errors or omissions in relevant specifications and other drawings issued by the Architect, and other specialists.
- 3 All drawings shall be prepared in accordance with the relevant standards and shall be produced without RPA permission.
- 4 IN DOUBT, ASK.

PLANNING ISSUE

STRUCTURAL INFORMATION INDICATIVE ONLY
SHOWN FOR COORDINATION PURPOSES
PLEASE REFER TO STRUCTURAL ENGINEER'S
SPECIFICATION

PLEASE NOTE NO MANHOLES WERE LIFTED
THROUGH SURVEILING THE PROPERTY.
CONTRACTOR IS REQUIRED TO INSPECT THE
DRAINAGE SYSTEM TO CHECK PROPOSED RUNS
WORK PRIOR TO COMMENCEMENT

Errors notified, extra dates added	27/09/2023	RJB	A
Revision Description	Date	Check	Rev



RRA Architects Ltd

London
T 01432 278 707
E enquiries@rraarchitects.com
www.rraarchitects.com

London
T 0203 3810388

London
T 01432 278 707

London
T 01942 288274

Client:

Project:

Existing Elevations

The Coach House, Woodend Farm,
Shuthonger, GL20 6EE

Drawing Title:

Existing Elevations


Scale: RJB

Date: MAY 2023


Drawn By: RJB

University No: 4528 P(0)103 A


Version: 1:100 @ A1

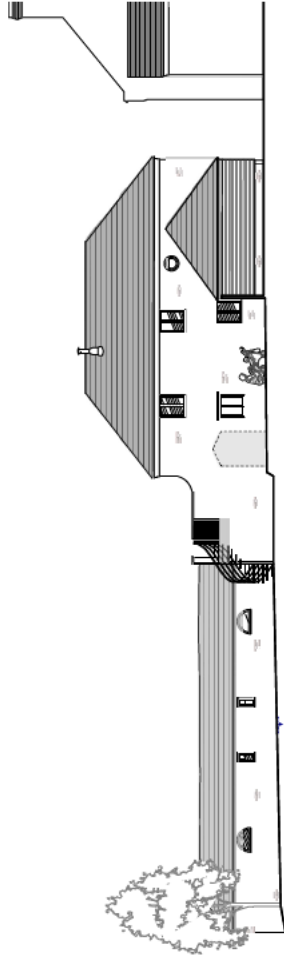


1 NORTH ELEVATION
Scale: 1:100 @ A1

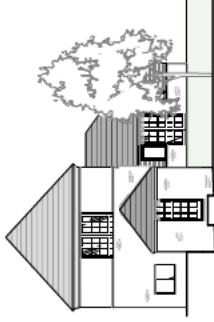


2 EAST ELEVATION
Scale: 1:100 @ A1

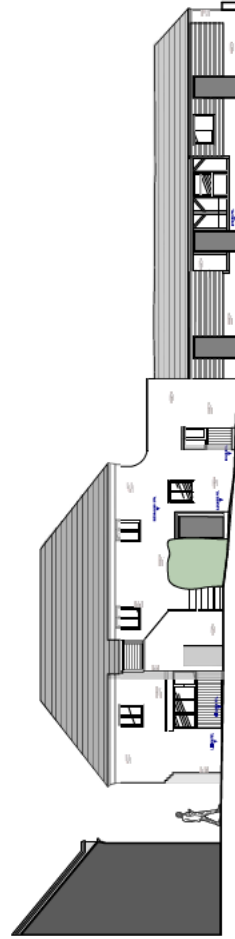


3 SOUTH ELEVATION
Scale: 1:100 @ A1

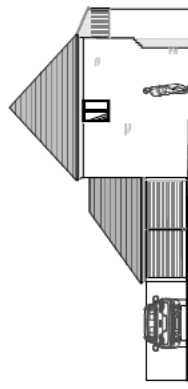


4 WEST ELEVATION
Scale: 1:100 @ A1

 

EXISTING

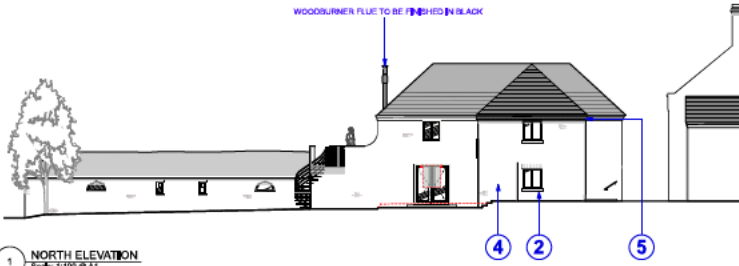


1 NORTH ELEVATION
Scale: 1:100 @ A1

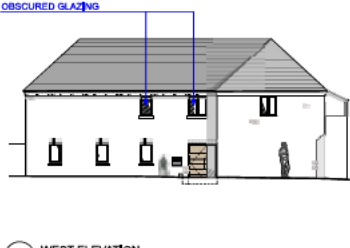

2 WEST ELEVATION
Scale: 1:100 @ A1




3 SOUTH ELEVATION
Scale: 1:100 @ A1

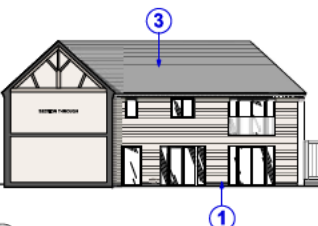

4 EAST SECTIONAL ELEVATION
Scale: 1:100 @ A1



5 EAST ELEVATION
Scale: 1:100 @ A1

 

- 1 Any discrepancies to be referred to the Architect. This drawing is to be read in conjunction with all relevant specifications and other drawings issued by the Architect and other specialists.
- 2 The drawing is a copyright and is not to be reproduced without RRA permission.
- 4 FPA 100/187, A04.

PLANNING ISSUE

STRUCTURAL INFORMATION INDICATIVE ONLY SHOWN FOR CO-ORDINATION PURPOSES
PLEASE REFER TO STRUCTURAL ENGINEER'S SPECIFICATION
PLEASE NOTE NO MANHOLES WERE LET THROUGH BUILDING THE PROPERTY, CONTRACTOR IS REQUIRED TO INSPECT THE DRAINAGE SYSTEM TO CHECK PROPOSED RUNS WORK PRIOR TO COMMENCEMENT

- 1 HORIZONTAL TIMBER CLADDING
- 2 BLACK POWDER COATED ALUMINUM FENESTRATION
- 3 ROOF TILES TO MATCH EXISTING
- 4 BRICK TO MATCH EXISTING
- 5 BRICK LEAVES DETAIL TO MATCH EXISTING

West Elevation Revised	06/05/2024	FJB	B
Design Revised	22/01/2024	FJB	A
Revision Description	Date	Check	Rev.



RRA Architects Ltd
Registered Architectural Practice
T 01242 269 274
E enquiries@rrarchitects.com
www.rrarchitects.com
London T 020 335 0386
Leeds T 01548 400747
Huddersfield T 01482 278 707
Glossop T 01548 288274

Project
The Coach House, Woodend Farm,
Shroton, GL20 6EE
Drawing Title:
Proposed Elevations
Status: Working Date: SEP 2023 Drawn By: FJB/FJB
Drawing No: 4528 P(0)303 B Revision: Scale: 1:100 @ A1

PROPOSED