


Ermin Street


12

18

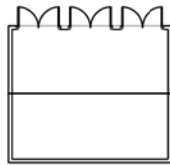

existing conifer trees

1:300@A3

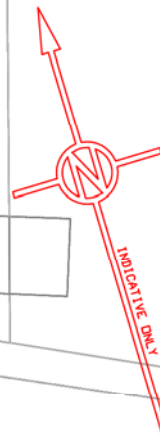

This drawing is protected by copyright and may not be reproduced in any form or by any means for any purpose without prior written permission of the Architects.


Do not scale from this drawing. All setting out is to be verified on site and any discrepancies notified to the Architect as soon as possible.

All dimensions are to UNFINISHED masonry


PROJECT:
12 Ermin Street
Brockworth
Gloucester
GL3 4HJ

DRAWING NUMBER: P01B - Site Block Plan


DATE: 4/20 SCALE: 1:300@A3

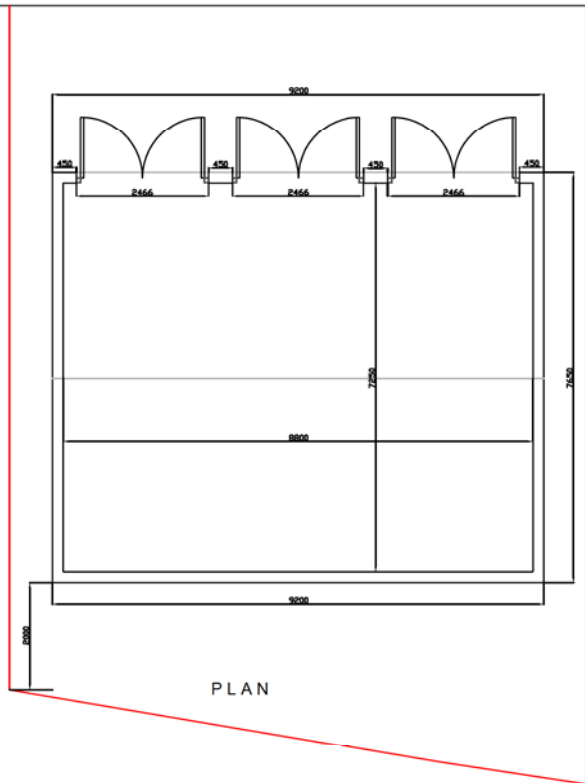


PLAN

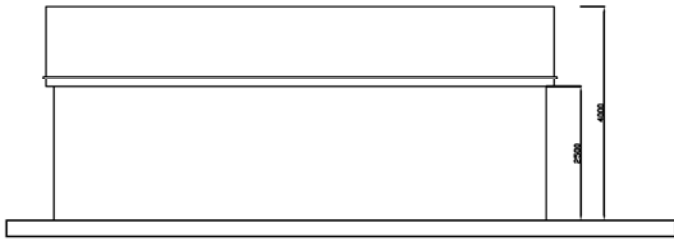


SOUTH ELEVATION

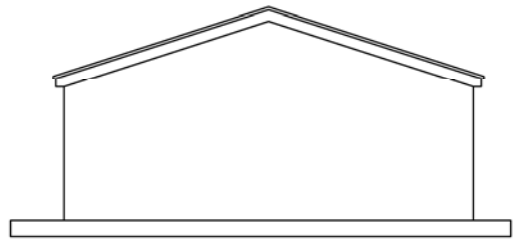

EAST ELEVATION

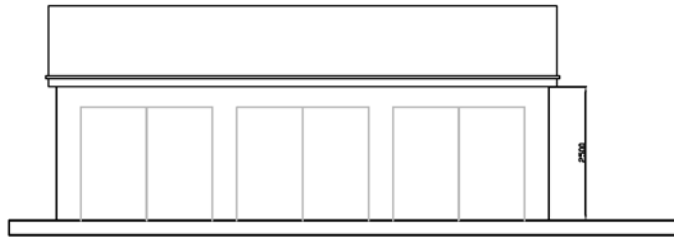

NORTH ELEVATION

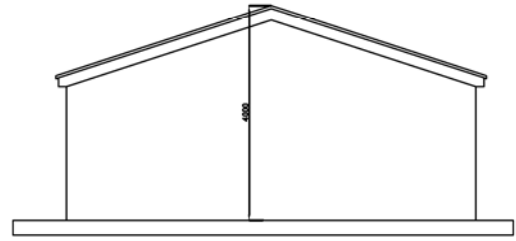

WEST ELEVATION

- Materials:
- Roof - artificial slate
 - Walls - painted render
 - Doors - timber



This drawing is protected by copyright and may not be reproduced in any form or by any means for any purpose without prior written permission of the Architect.
Do not scale from this drawing. All setting out is to be verified on site and any discrepancies notified to the Architect as soon as possible.

All dimensions are to UNfinished masonry

PROJECT: 12 Ermin Street
Brockworth
Gloucester
GL3 4HJ

DRAWING NUMBER: P02 - Detail Plan

DATE: 1/20

SCALE: 1:100 @ A3