



MANOR FARM, WORMINGTON, WORCS

EXISTING DETAILS


ELEVATIONS & SITE DETAILS

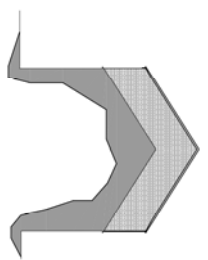


NORTH ELEVATION
SCALE 1:100

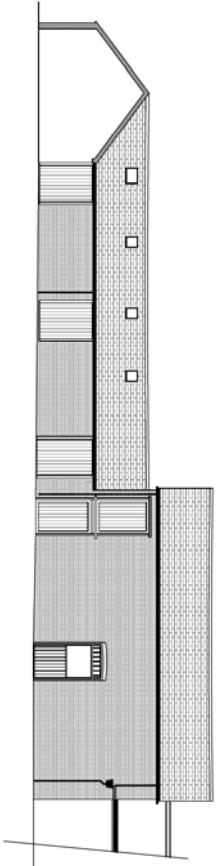


EAST ELEVATION
SCALE 1:100

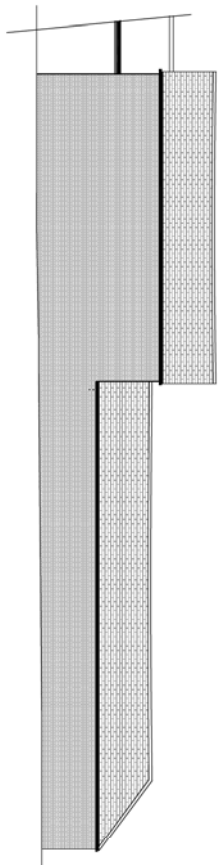


WEST ELEVATION
SCALE 1:100

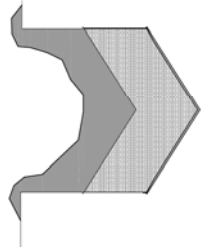


SOUTH ELEVATION
SCALE 1:100

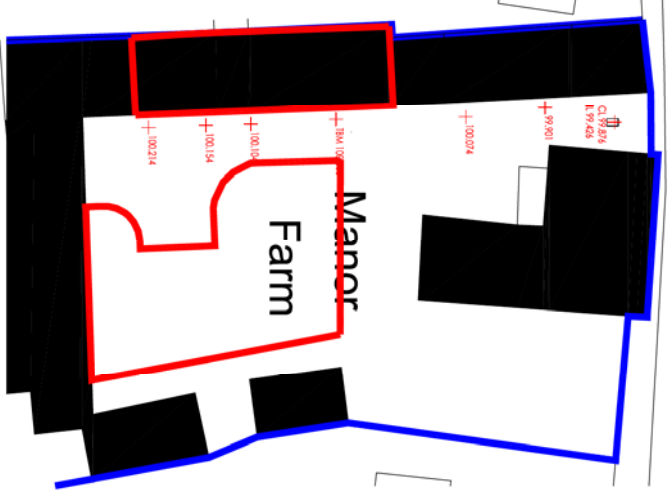

SITE PLAN
SCALE 1:200

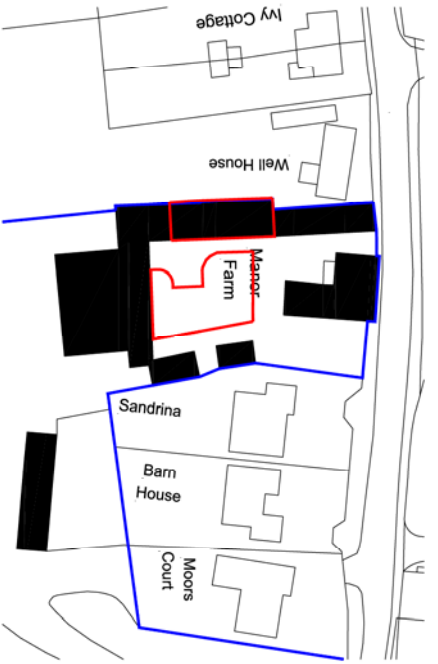

BLOCK PLAN
SCALE 1:500

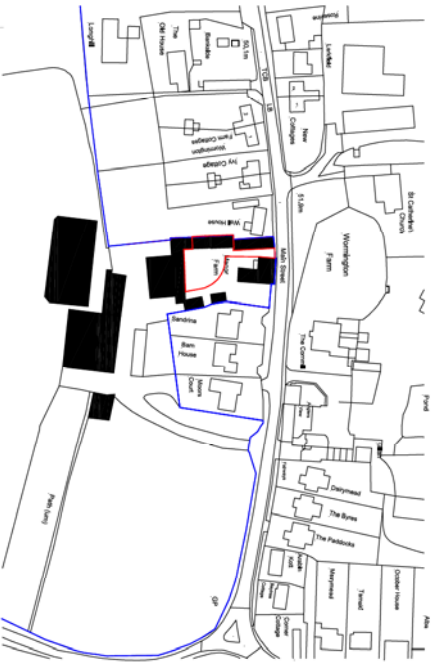

LOCATION PLAN
SCALE 1:1250

DRAWING NOTES

ALL DIMENSIONS TO BE CHECKED ON SITE AND NOT SCALED FROM THIS DRAWING
 ANY DATA REQUIRED FOR QUOTING OR CONTRACTING SHOULD BE OBTAINED FROM THE DRAWING AND NOT FROM THIS DRAWING
 THIS DRAWING IS FOR INFORMATION ONLY AND DOES NOT REPRESENT ANY SPECIFICATION OR DESIGN UNLESS OTHERWISE STATED

NO	REVISION	DATE	BY
C	Plans issued for submission	01.01.2021	AM
B	Location Plan revised	16.04.2019	AM
A	Location Plan revised	06.04.2019	AM
1	Final EDC	05.12.2018	AM

PROJECT: Manor Farm, Worthington, Worcestershire, WR12 7NL
 CLIENT: A Russell and Son
 DRAWING: Existing Details - Elevations and Site Details
 DRAWING NO: MF.W.S.U.02

DATE	BY	DATE	BY
06.04.2019	AM	06.04.2019	AM
05.12.2018	AM	05.12.2018	AM
01.01.2021	AM	01.01.2021	AM




CONSTRUCTION SERVICES

 4453 7875 5090 Fax: 01905 280722
 www.construction-services.co.uk

MANOR FARM, WORMINGTON, WORCS

EXISTING DETAILS

FLOOR PLANS AND SECTIONS

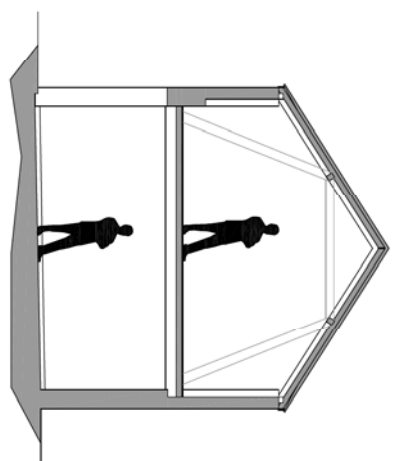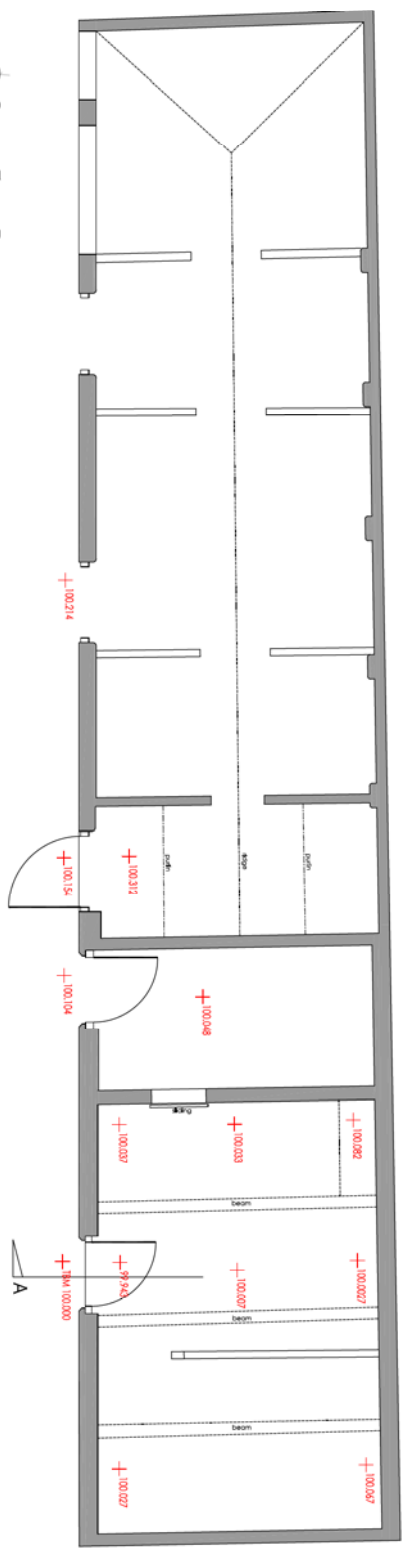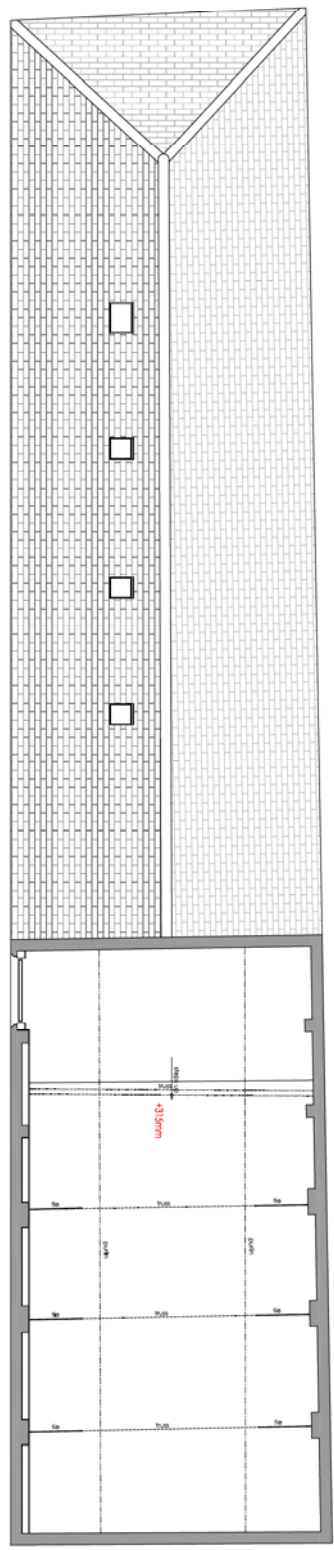

DRAWING NOTES

ALL DIMENSIONS TO BE CHECKED ON SITE AND NOT SCALED FROM THIS DRAWING

ANY SIZE VARIATIONS OR OMISSIONS OF THE DRAWING ARE FOR INFORMATION ONLY AND NOT TO BE USED FOR CONSTRUCTION OR ANY OTHER PURPOSES WITHOUT THE WRITTEN APPROVAL OF THE ARCHITECT


NO	REVISED	DATE	BY	REASON
0		Dec 2019	MF	AS SHOWN

PROJECT	MANOR FARM WORMINGTON WORCESTERSHIRE WR12 7NL
CLIENT	A Russell and Son
DATE	01.12.2019


CONSTRUCTION SERVICES	DATE
CONSTRUCTION SERVICES	Dec 2019
CONSTRUCTION SERVICES	Dec 2019

MANOR FARM, WORMINGTON, WORCS


PROPOSED CONVERSION ELEVATIONS & SITE DETAILS

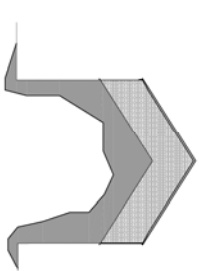


NORTH ELEVATION
SCALE 1:100

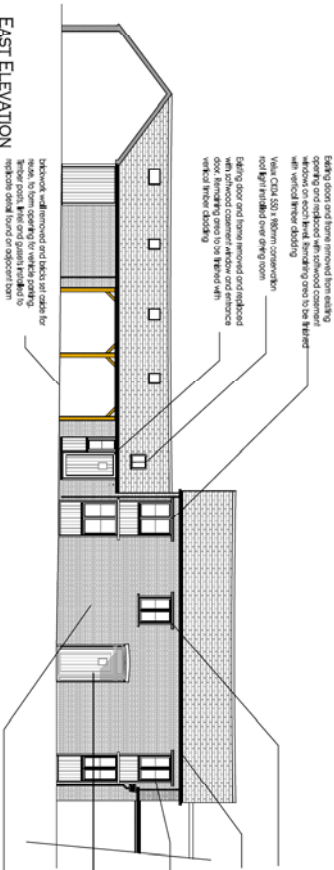


EAST ELEVATION
SCALE 1:100

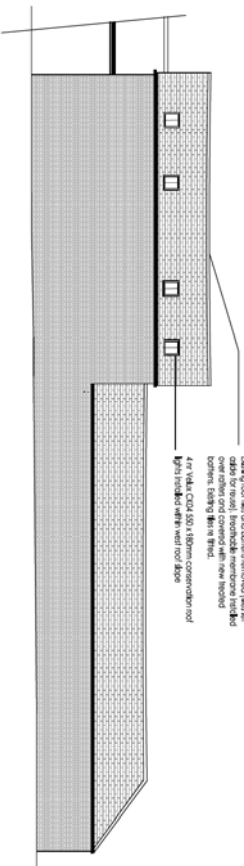


WEST ELEVATION
SCALE 1:100

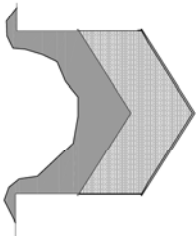

SOUTH ELEVATION
SCALE 1:100

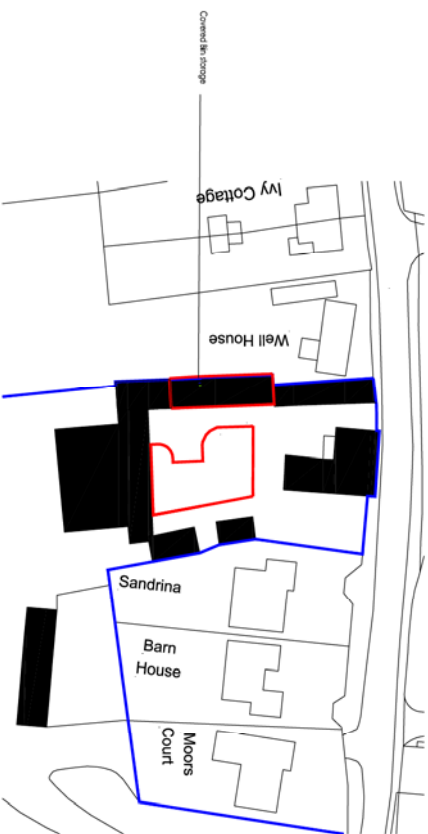

BLOCK PLAN
SCALE 1:500

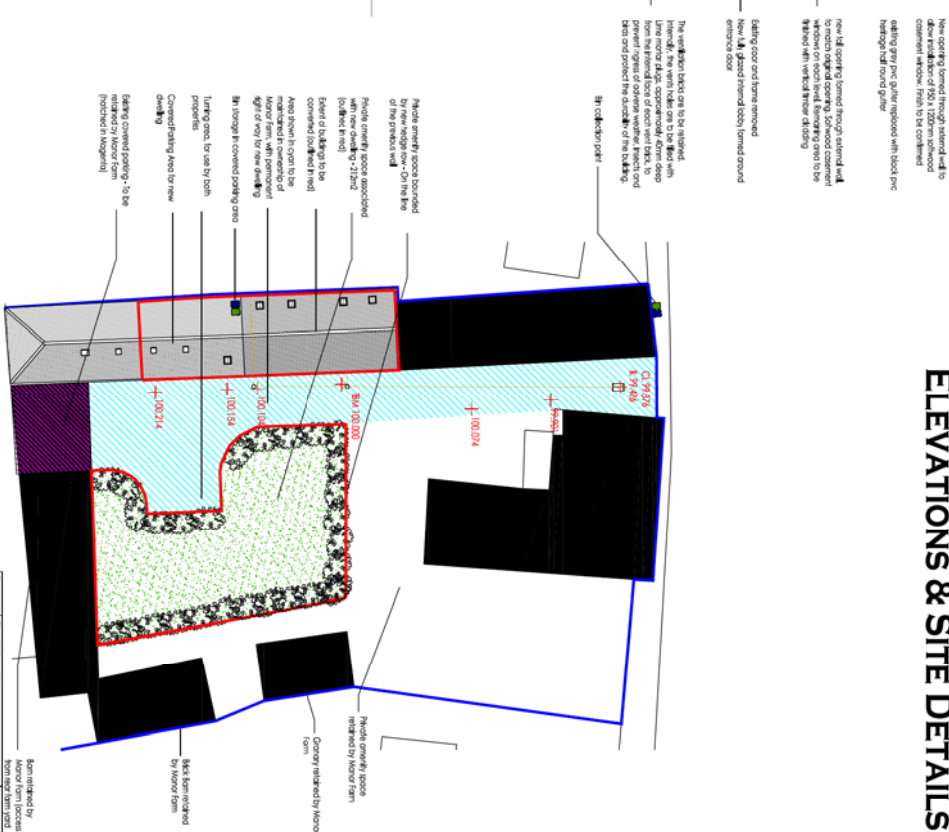

SITE PLAN
SCALE 1:200

DRAWING NOTES

ALL DIMENSIONS TO BE CHECKED ON SITE AND NOT SCALED FROM THIS DRAWING

ANY ITEMS REFERRED TO IN THIS DRAWING ARE TO BE CONFORMANT WITH THE BUILDING REGULATIONS AND ANY SPECIFICATIONS OR STANDARDS REFERRED TO IN THIS DRAWING ARE TO BE CONFORMANT WITH THE BUILDING REGULATIONS AND ANY SPECIFICATIONS OR STANDARDS REFERRED TO IN THIS DRAWING

NO.	REVISION	DATE	BY	CHKD.
1	As shown	10.02.2021	AM	AM
2	As shown	10.02.2021	AM	AM
CLIENT: A. Russell and Son
PROJECT: Manor Farm Wormington Worcesterhire WR12 7NL
SCALE: As shown
DATE: 10.02.2021
BY: AM
CHKD.: AM




CONSTRUCTION SERVICES
ARCHITECTURE
ENGINEERING
CONSTRUCTION
SERVICES
LIMITED
4483 9175 5000 DATA@CONSTRUCTIONSERVICES.CO.UK

NO.	REVISION	DATE	BY	CHKD.
1	As shown	10.02.2021	AM	AM
2	As shown	10.02.2021	AM	AM
MANOR FARM, WORMINGTON, WORCS

PROPOSED CONVERSION

DOOR JOINERY

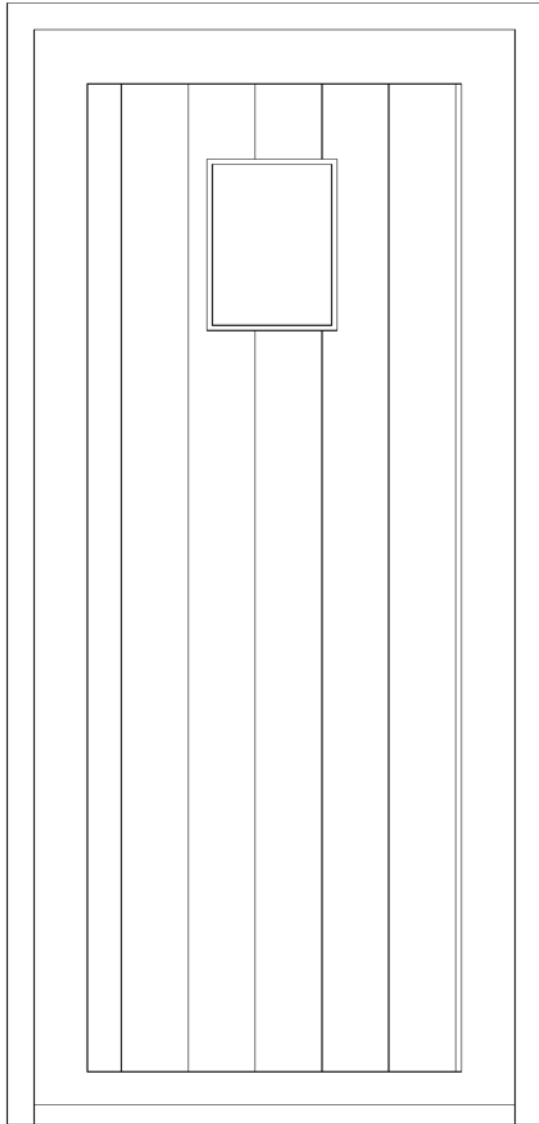


- 100 x 60MM FRAME
- 50 x 125MM TOP RAIL TO DOOR
- CONSERVATION DOUBLE GLAZING
- 120 x 20MM T&G V-JOINED BOARDING TO EXTERNAL FACE
- 50 x 150MM BOTTOM RAIL TO DOOR
- WEATHERBOARD
- CILL

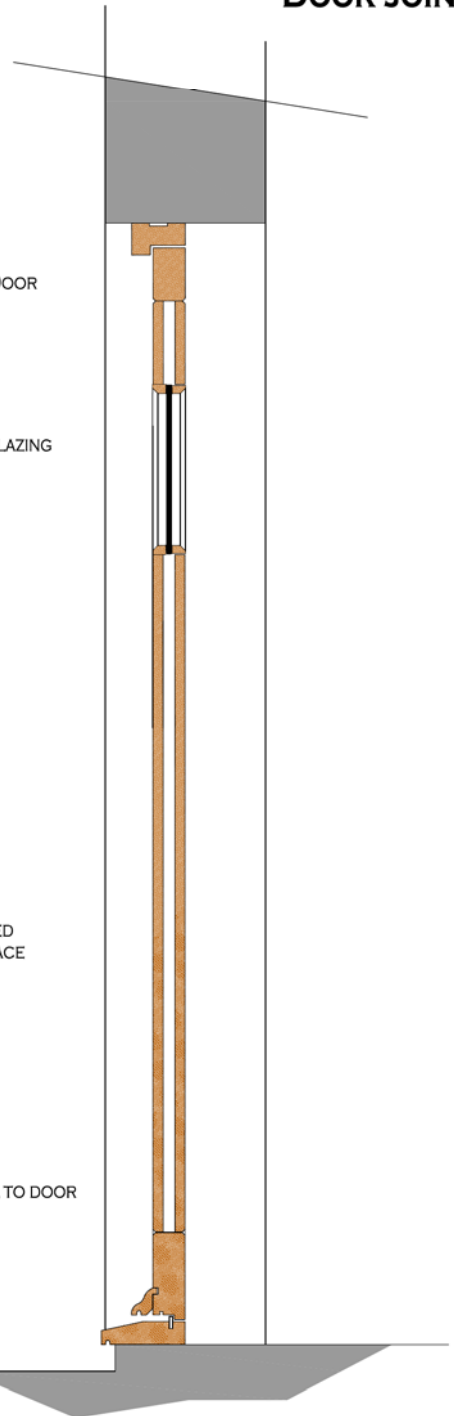

EXTERNAL ELEVATION
SCALE 1:5

SECTION
SCALE 1:5

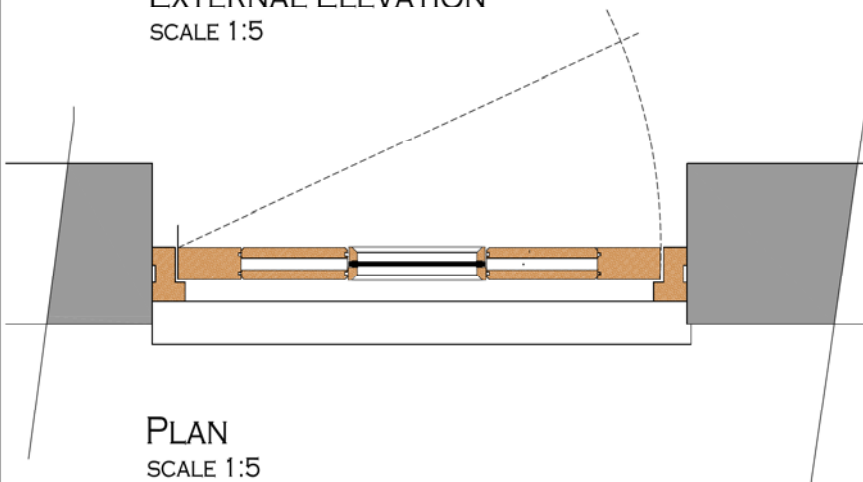




PLAN
SCALE 1:5


0	FIRST ISSUE	7.1.2020
REVISION	NOTES	DATE
CLIENT: A Russell and Son		
PROJECT: Manor Farm Wormington Worcestershire WR12 7NL		
DRAWING: Proposed Details - Door Joinery		
 CONSTRUCTION SERVICES 4 RIDGEMARSH BRIDGECOMBE CHELSEA GLoucestershire GL54 5JL +44 (0) 1753 200650 Email: info@upconstruct.co.uk		
DRAWN BY: LIP	DATE: Jan 2020	APPROVED BY: LIP
SCALE: AS STATED - A1	REF: MF.W.JN.05	REVISION: 0

MANOR FARM, WORMINGTON, WORCS

PROPOSED CONVERSION

WINDOW JOINERY 1 OF 3

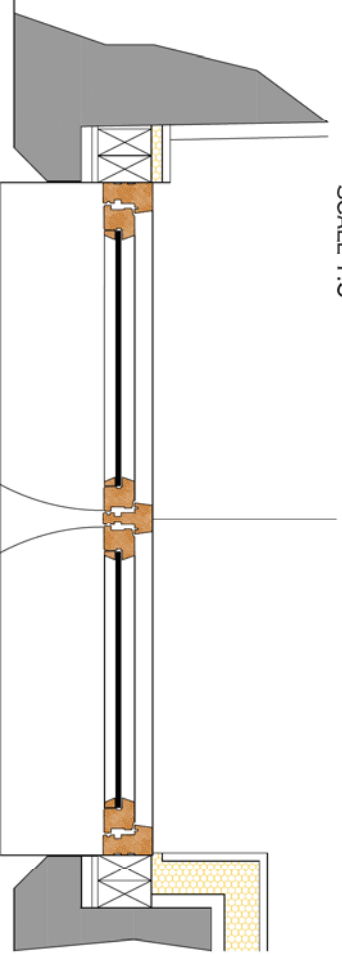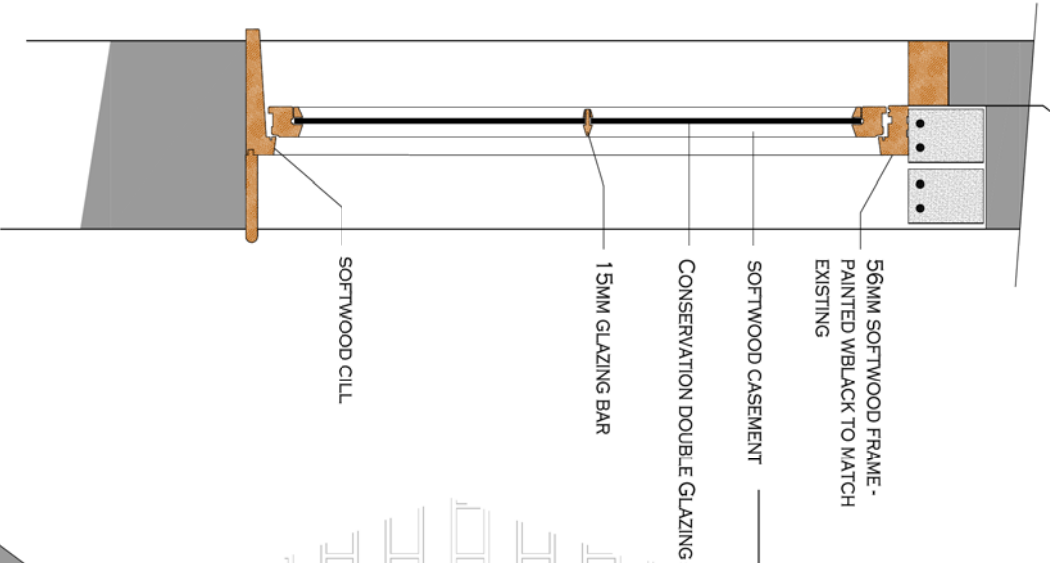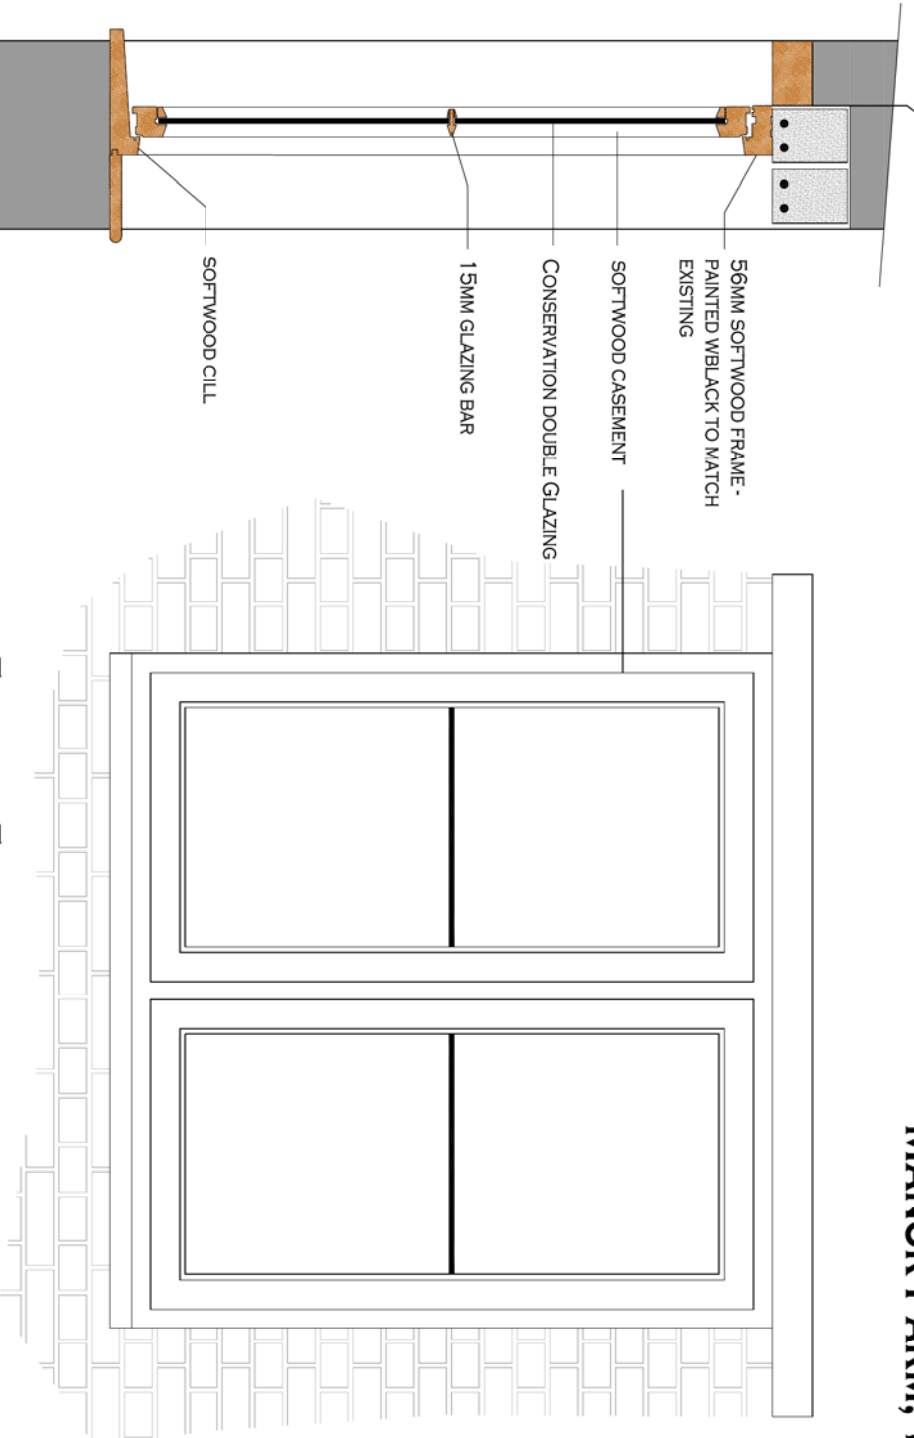

0	PRINT SIZE	7.1.2020
1	REVISION	NOTES
DRAWN BY A. Russell and Son		
PROJECT Manor Farm Wormington Worcestershire WR12 7NL		
SHEET NO. Proposed Detail - Window Joinery		
 CONSTRUCTION SERVICES <small>• MEMBER NAME</small> <small>• COMPANY NUMBER 541414</small> <small>• REGISTERED ADDRESS</small> <small>44, 45, 46, 47,1000</small>		


MANOR FARM, WORMINGTON, WORCS

PROPOSED CONVERSION

ROOF WINDOW DETAILS



Velux CK104 550 x 980mm Conservation
roof light

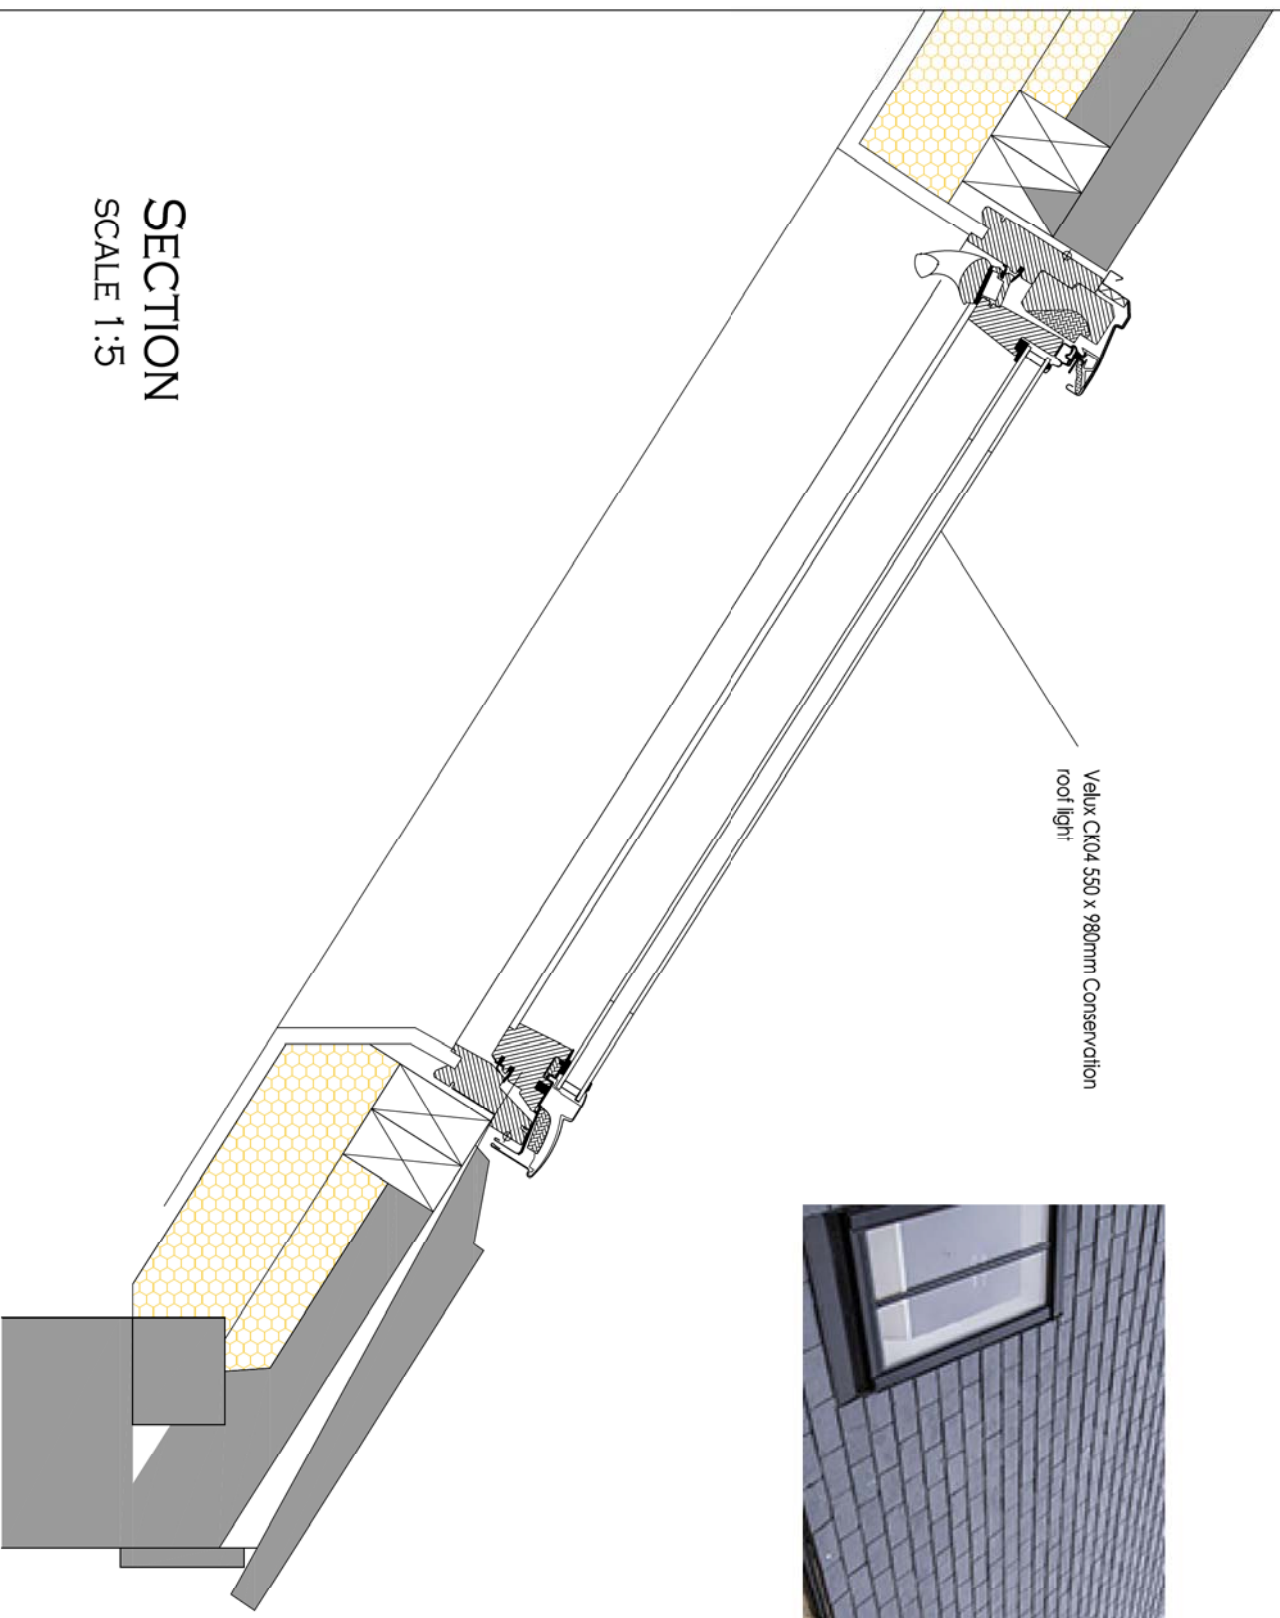

0	FIRST ISSUE	7.1.2020
REVISION	NOTES	DATE

client: A Russell and Son

PROJECT:
Manor Farm
Wormington
Worcestershire
WR12 7NL

DRAWING:
Proposed Details – Roof window details



CONSTRUCTION SERVICES

4 KENILWORTH
WORMINGTON
WORCESTERSHIRE GL54 4JU
+44 (0) 1979 600650 EMAIL: INFO@CONSTRUCT.CO.UK

DRAWN BY:	DATE:	APPROVED BY:	DATE:
IJP	Jan 2020	IJP	Jan 2020
SCALE:	AS STATED	TITLE:	MF.W.JN.04
	AS		0