



This drawing should not be scaled. Any discrepancies should be notified to Sutton Cox Architects. If this drawing is enclosed as digital data for the filed project, you should use this data for reference purposes only to assist in coordinating your work. Sutton Cox Architects take no responsibility for its accuracy. This drawing is copyright of Sutton Cox Architects and may not be copied or reproduced without permission.

Revision Schedule		Date
Rev	Description	

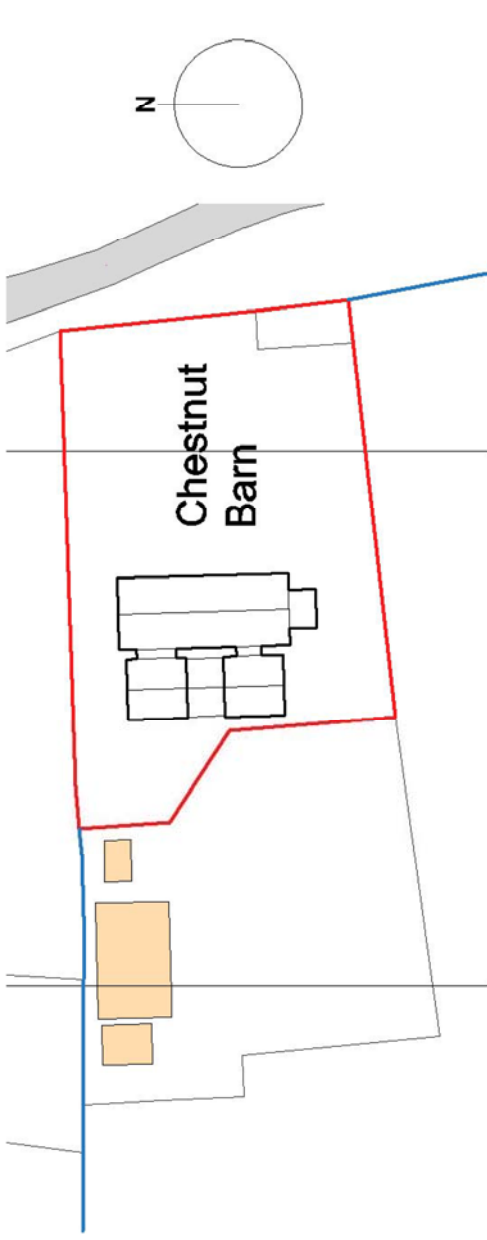

SITE PLAN 1:500

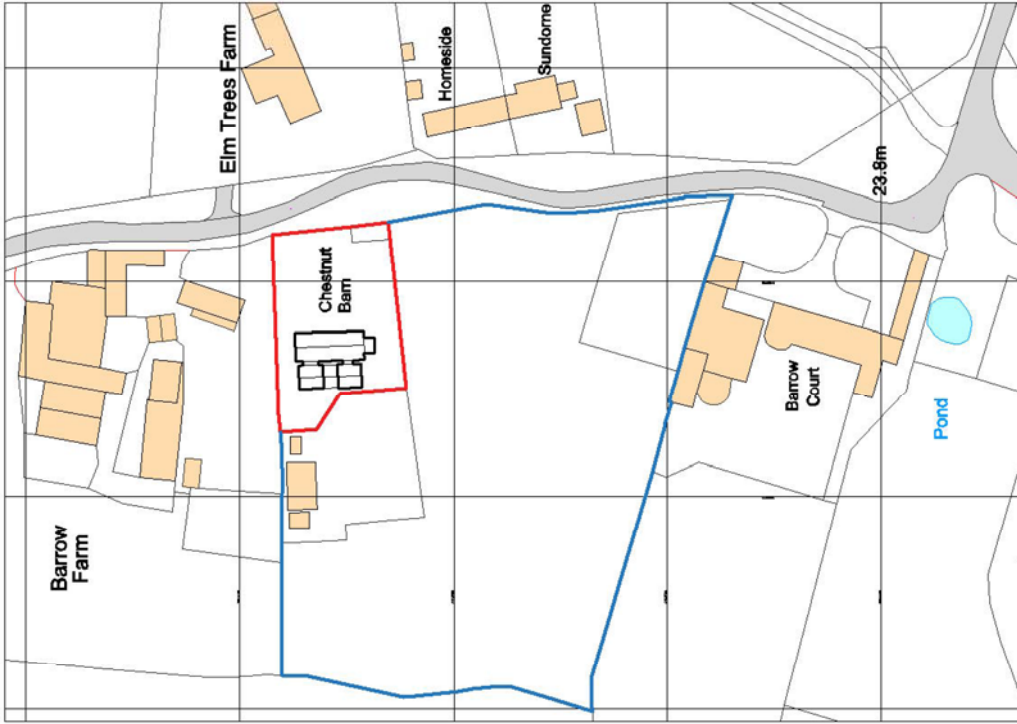

Ordnance Survey, (c) Crown Copyright 2020. All rights reserved. Licence number 10002632

LOCATION PLAN 1:1250

Drawing Status
PLANNING

Project: CHESTNUT BARN

Drawing Description: LOCATION & SITE PLANS


Scale:	AS NOTED	Sheet Size:	A3	Date:	OCT 20
Drawn By:	INT	Designed By:	INT	Checked By:	INT

Job No.:	20037	Drawing No.:	01	Revision:	P0
----------	-------	--------------	----	-----------	----



114 Bath Road, Cheltenham, Gloucestershire, GL53 7JX
www.suttoncox.com | 01242 529169

This drawing should not be sealed. Any discrepancies should be notified to Sutton Cox Architects. If this drawing is enclosed as digital data for the titled project, you should use this data for reference purposes only to assist in coordinating your work. Sutton Cox Architects take no responsibility for its accuracy. This drawing is copyright of Sutton Cox Architects and may not be copied or reproduced without permission.

Revision Schedule		Date
Rev	Description	

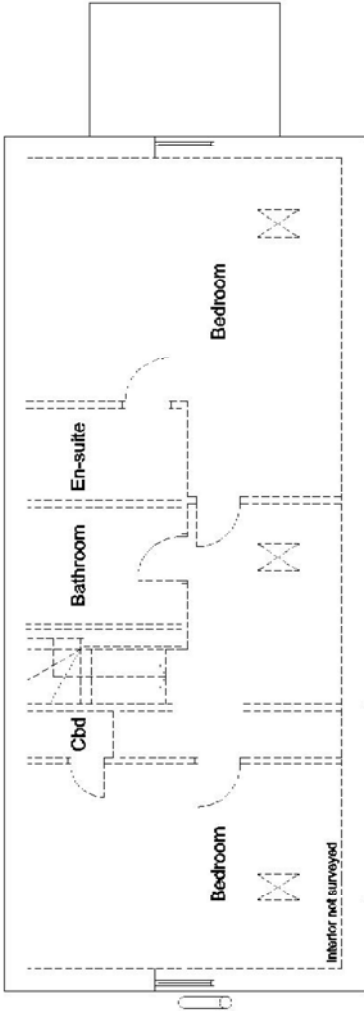

FIRST FLOOR PLAN

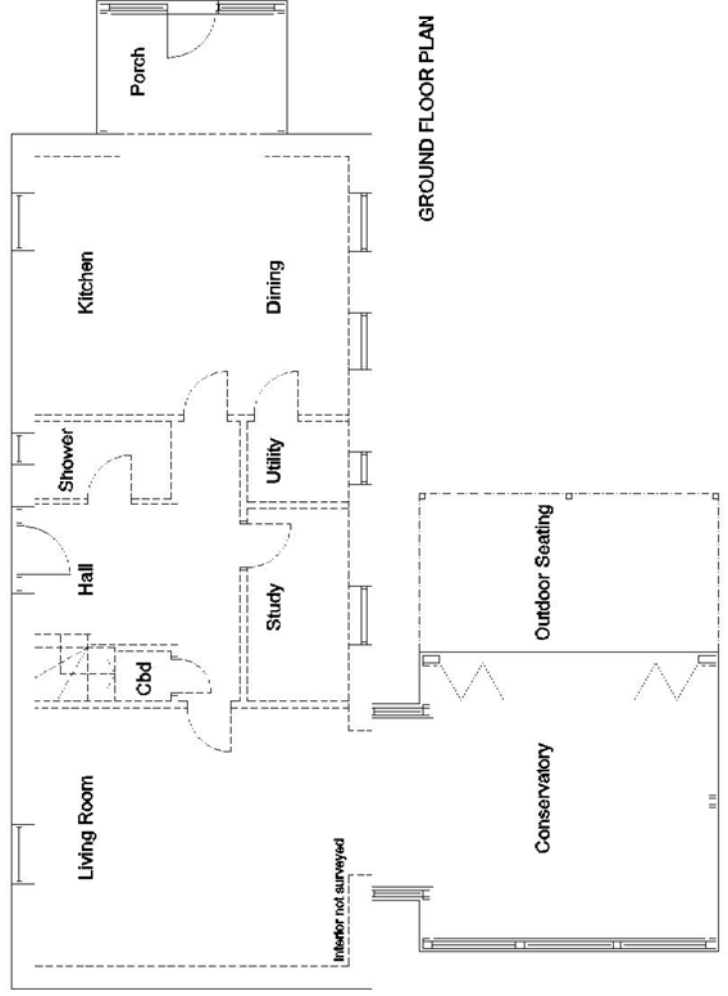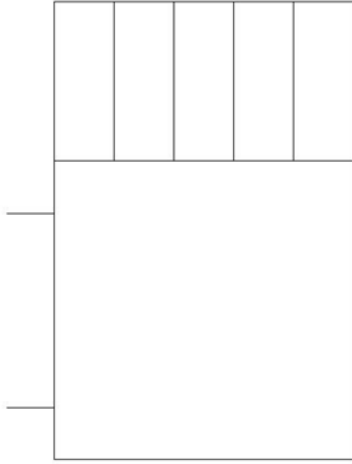

Drawing Status:

PLANNING

Project: CHESTNUT BARN

Drawing Description: EXISTING PLANS

Scale: 1:100

Sheet Size: A3

Date: OCT 20

Drawn By: INT

Designed By: INT

Checked By: INT

Job No: 20037


Drawing No: 02

Revision: P0


114 Bath Road, Cheltenham, Gloucestershire, GL53 7JX
www.suttoncox.com | 01242 629169

This drawing should not be scaled. Any discrepancies should be notified to Sutton Cox Architects. If this drawing is enclosed as digital data for the titled project, you should use this data for reference purposes only to assist in coordinating your work. Sutton Cox Architects take no responsibility for its accuracy. This drawing is copyright of Sutton Cox Architects and may not be copied or reproduced without permission.

Revision Schedule		Date
Rev	Description	

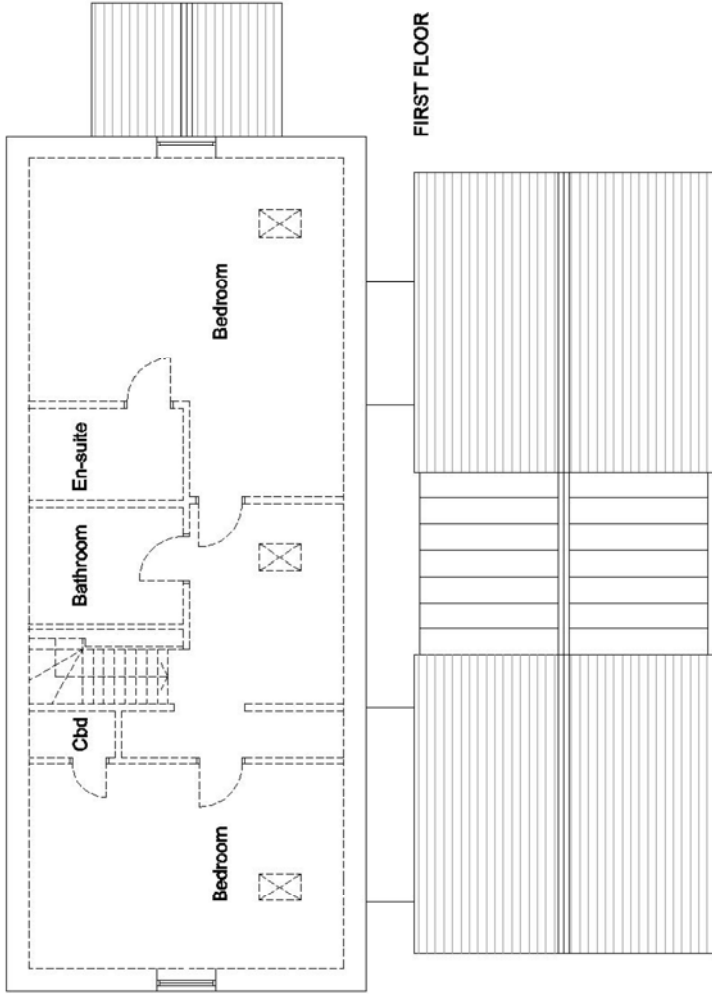

FIRST FLOOR

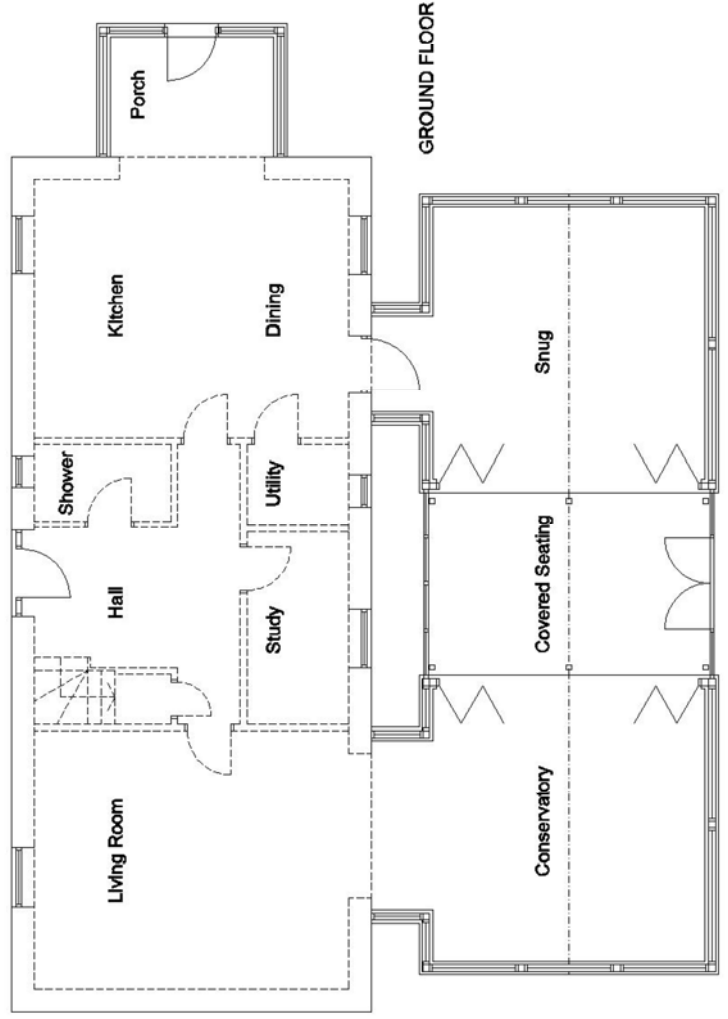

GROUND FLOOR

Drawing Status

PLANNING



Project: CHESTNUT BARN


Drawing Description: PROPOSED PLANS

Scale:	Sheet Size:	Date:
1:100	A3	OCT 20
Drawn By:	Designed By:	Checked By:
INT	INT	INT
Job No.:	Drawing No.:	Revision:
20037	04	P1


114 Bath Road, Cheltenham, Gloucestershire, GL53 7JX
www.suttoncox.com | 01242 529169

This drawing should not be scaled. Any discrepancies should be notified to Sutton Cox Architects. If this drawing is enclosed as digital data for the filled project, you should use the data for reference purposes only to assist in coordinating your work. Sutton Cox Architects take no responsibility for its accuracy. This drawing is copyright of Sutton Cox Architects and may not be copied or reproduced without permission.


Revision Schedule	
Rev	Date

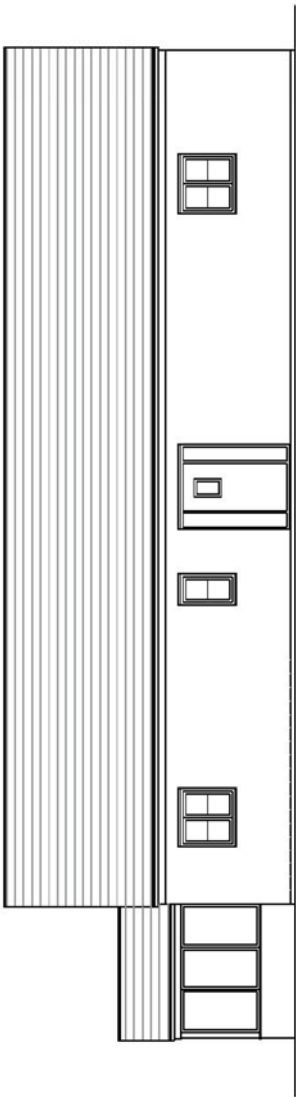

EAST ELEVATION

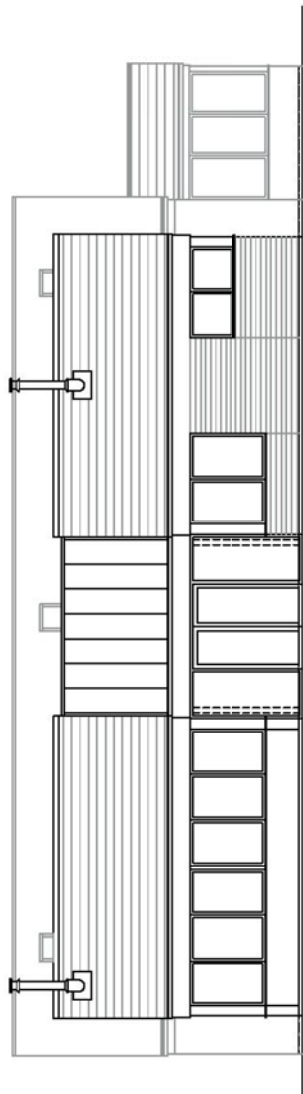

WEST ELEVATION

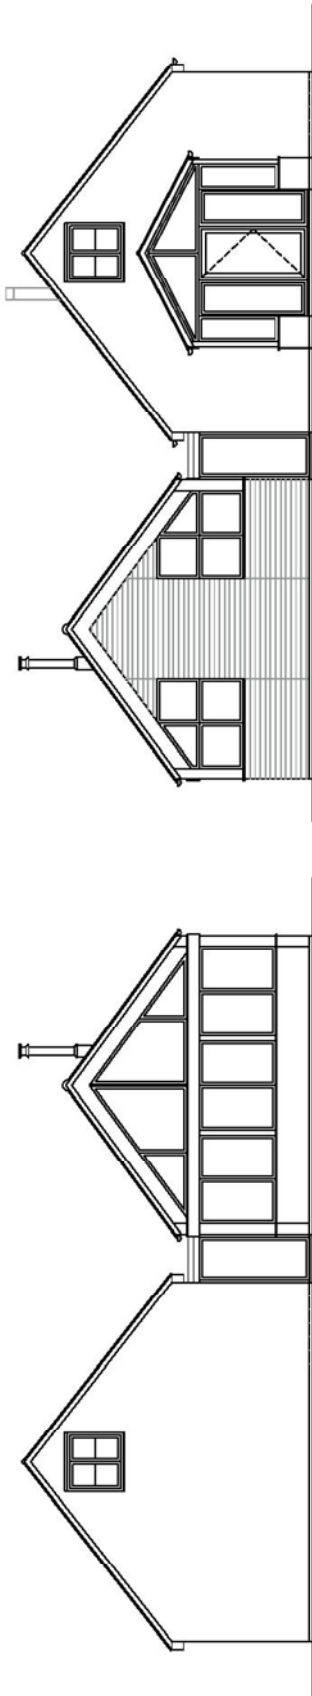

NORTH ELEVATION

SOUTH ELEVATION

Drawing Status:

PLANNING

Project: CHESTNUT BARN

Drawing Name: PROPOSED ELEVATIONS

Scale:	Sheet Size:	Date:
1:100	A3	OCT 20
Drawn By:	Employed By:	Checked By:
INT	INT	INT


Job No.:	Drawing No.:	Revision:
20037	05	P1

114 Bath Road, Cheltenham, Gloucestershire, GL53 7JX
www.suttoncox.com | 01242 529169


sutton cox ARCHITECTS

This drawing should not be scaled. Any discrepancies should be notified to Sutton Cox Architects. If this drawing is enclosed as digital data for the filled project, you should use the data for reference purposes only to assist in coordinating your work. Sutton Cox Architects take no responsibility for its accuracy. This drawing is copyright of Sutton Cox Architects and may not be copied or reproduced without permission.


Revision Schedule		Date
Rev	Description	

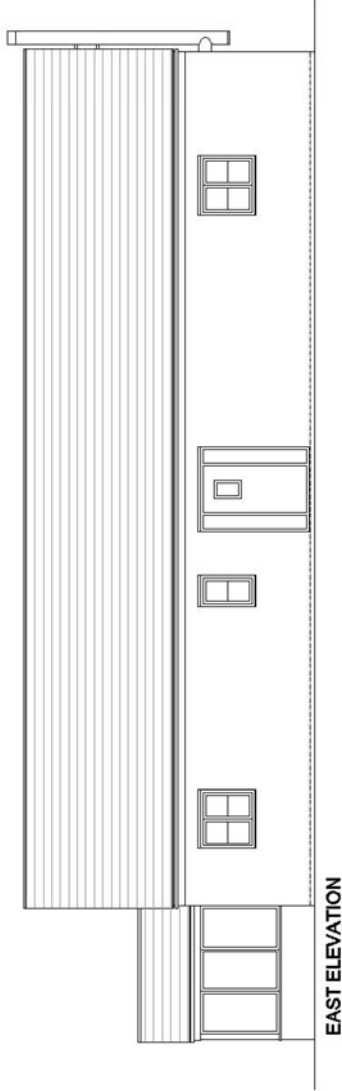

EAST ELEVATION

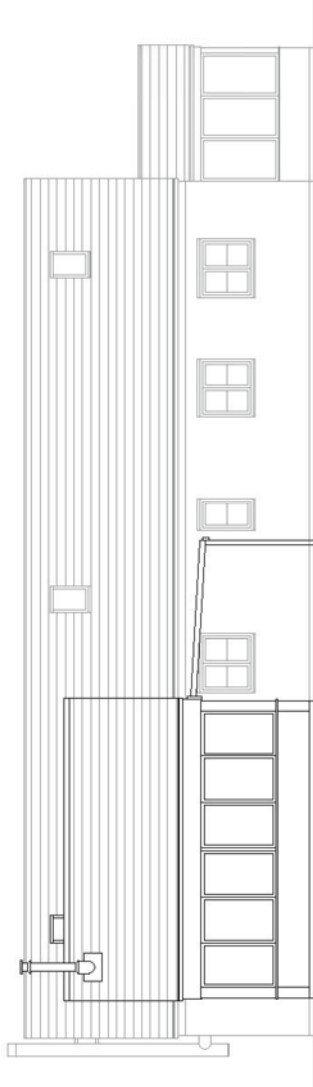

WEST ELEVATION

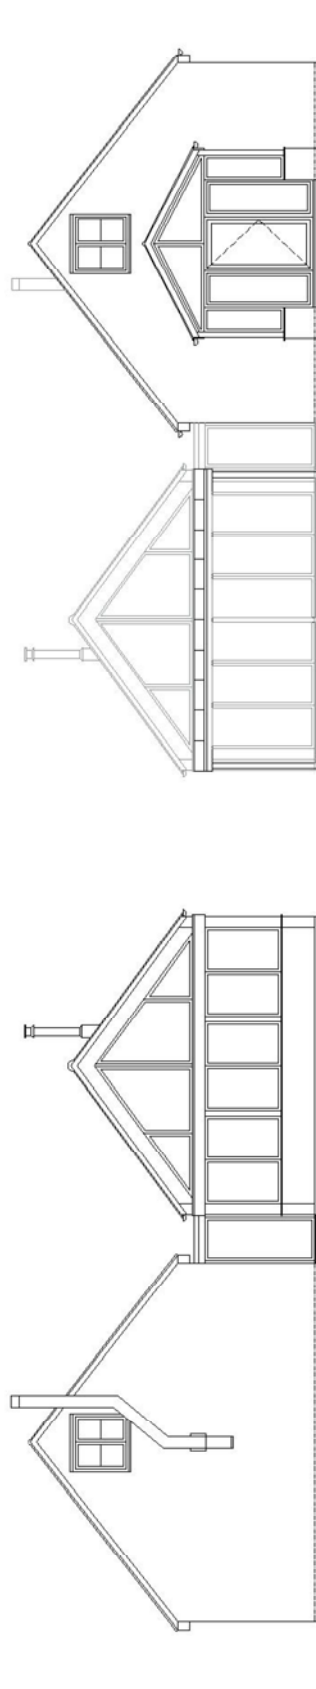

NORTH ELEVATION

SOUTH ELEVATION

Drawing Status

PLANNING



Project
CHESTNUT BARN

Drawing Description
EXISTING ELEVATIONS

Scale:	Sheet Size:	Date:
1:100	A3	OCT 20
Drawn By:	Designed By:	Checked By:
INT	INT	INT

Job No:	Drawing No:	Revision:
20037	03	P0

114 Bath Road, Cheltenham, Gloucestershire, GL53 7JX
www.suttoncox.com | 01242 529169

sutton|cox ARCHITECTS