


# Site location plan

 


Plan Produced for: Tewkesbury council

Date Produced: 29 Mar 2021

Plan Reference Number: TQRQM21088120624421

Scale: 1:1250 @ A4

# Block Plan

 

Plan Produced for: Tewkesbury council  
Date Produced: 29 Mar 2021  
Plan Reference Number: TQRQM21088121403916  
Scale: 1:500 @ A4

**NOTES**






- All DIMENSIONS IN M.M.
- KEY:
- W = WINDOW
  - D = DOOR
  - DEC = DRAIN PROGS CONCRETE
  - H.M. = HOT WATER
  - G.S. = GAS SERVICE
  - M.S. = MECHANICAL SERVICE
  - M.H. = MARY HOLE
  - △ = SLAB TO LUMENING
  - S.V.P. = SOIL VENT PIPE

03/88831149/100



DEVELOPING AND  
DRAWING SERVICE


Drawn: \_\_\_\_\_  
Checked: \_\_\_\_\_  
Recd: 07 JUL 2003  
Job No: \_\_\_\_\_  
Proj: \_\_\_\_\_

DRAWING TITLE  
TIMBER FRAME  
HOUSE  
SCALE - 1:100 1:50  
20/15  
DATE -

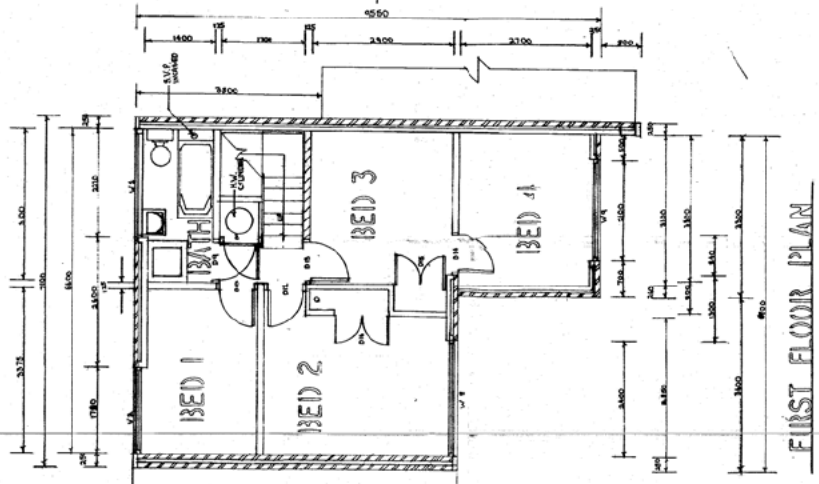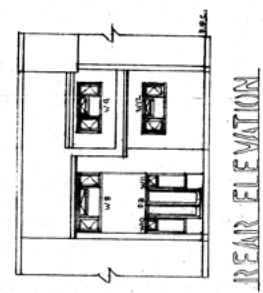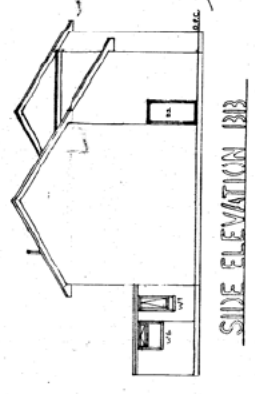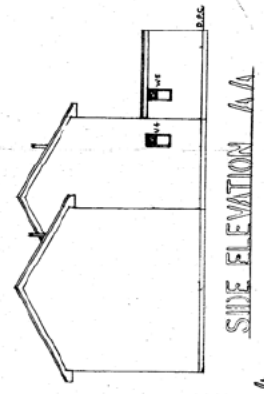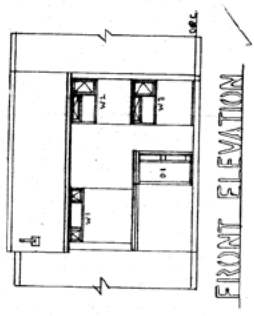


**DETAIL**

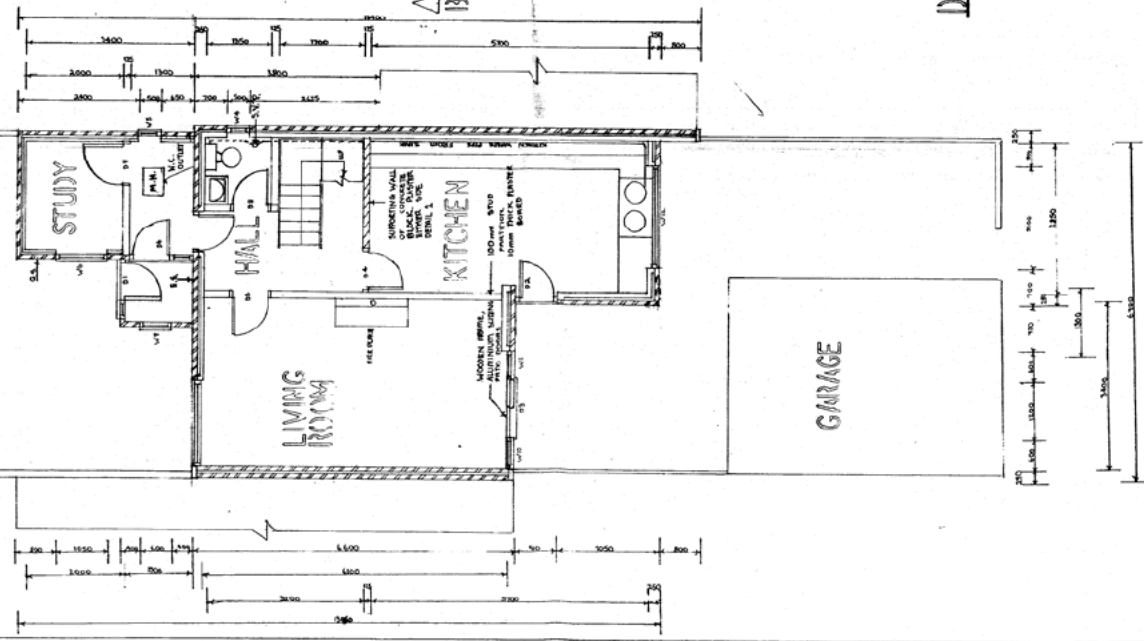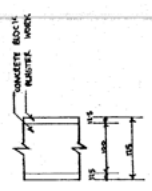


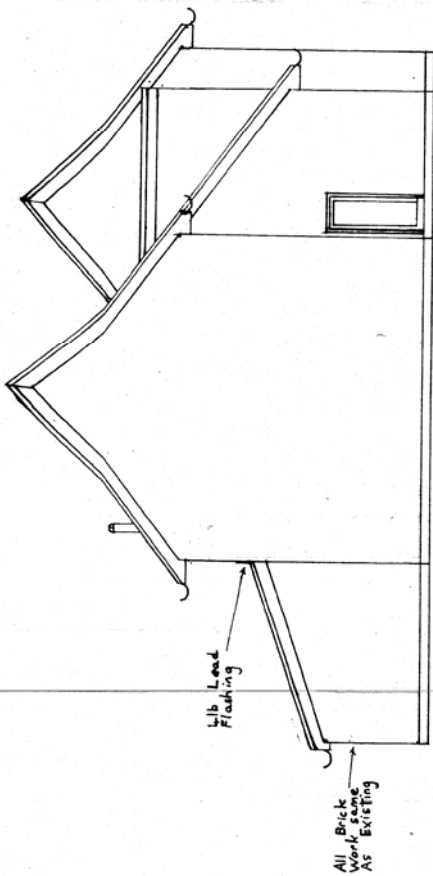

PROPOSED LEFTSIDE ELEVATION

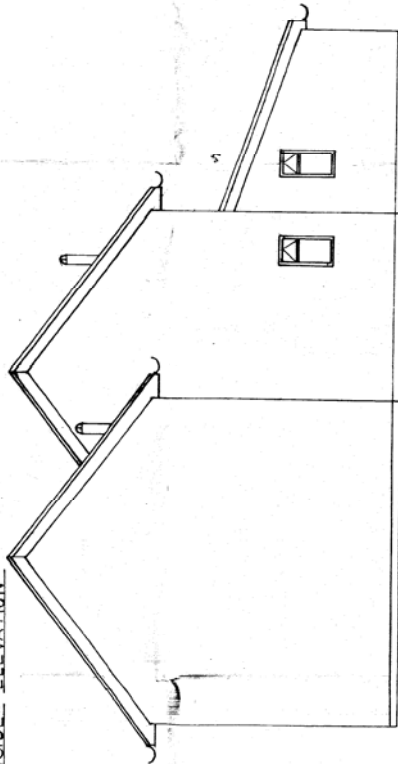

PROPOSED RIGHTSIDE ELEVATION

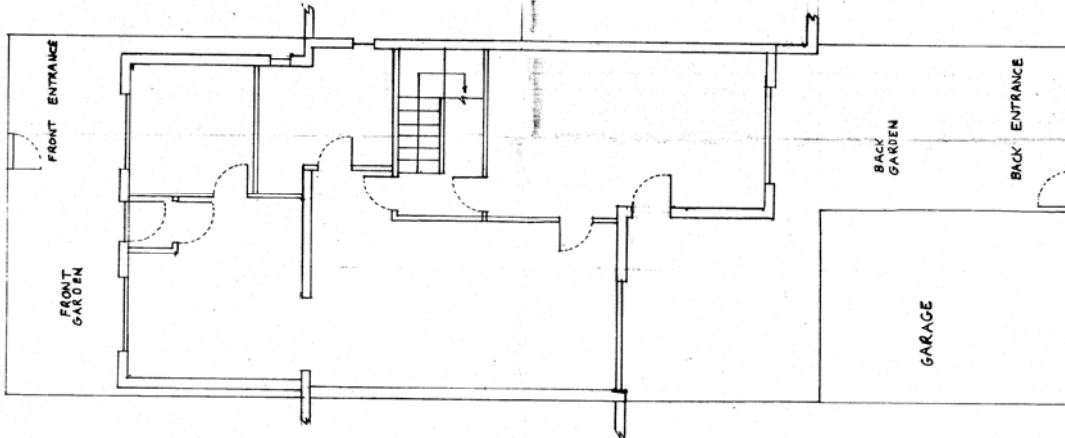


PROPOSED FLOOR PLAN

DEVELOPER: WALK AND  
OTHER: ...  
Sched: ...  
Rec'd: 07 AUG 2003  
Arch: ...  
Eng: ...  
Rev: ...

07 8963/1149/ RL

PROPOSED GROUND FLOOR EXTENSION TO  
33 YEW TREE WAY CHURCHDOWN GLOS GL3 7SY  
IDENTICAL DUPLICATION OF EXTENSION TO FRONT  
OF 1 DAKHURST CLOSE CHURCHDOWN GLOS  
SCALE 1:50 DRAWING NO PAR/39/02  
DRAWING SHOWING  
FLOOR PLAN  
LEFT AND RIGHT ELEVATION  
FRONT ELEVATION  
DAKHURST CLOSE IS ON THE SAME ESTATE  
AS YEW TREE WAY CHURCHDOWN

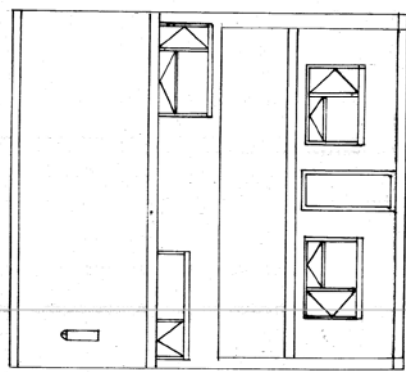

PROPOSED FRONT ELEVATION