

Site Area	
0.15	0.37
ha	acres

This drawing, design and the illustrated works are the copyright of Urban Aspects Limited and may not be reproduced either wholly or in part without written consent.

Client							
Project							
Drawing Title							
Date	Scale	Drawn	Status	Job No.	Dwg No.	Rev.	
Feb 2021	1:1250 @ A3	GMP	PA	BMS21.01	10	-	

7 Bath Mews • Bath Parade • Cheltenham • GL53 7HL

T 01242 806170 M 07766 112132 E gary@urbanaspects.co.uk

www.urbanaspects.co.uk



- (A) Refuse Storage Point
- (B) Refuse Collection Point
- XY 1.2m high wire fence with planting
- Y-Z 1.8m high timber fence


A 13.08.21 Layout and fencing amended, existing landscaping added.
 This drawing, design and the illustrated works are the copyright of Urban Aspects Limited and may not be reproduced either wholly or in part without written consent.

Client		[Redacted]		Job No.		3MS21.01		Rev.		A	
Project		Land at Walton Hill, Deerhurst		Drawn		GMP		Status		PA	
Drawing Title		Proposed Site Layout									
Date	Feb 2021	Scale	1:500 @ A3	Drawn		GMP		Status		PA	




7 Bath News • Bath Parade • Cheltenham • GL53 7HL
 T 01242 806170 M 07766 112132 E gary@urbanaspects.co.uk

www.urbanaspects.co.uk

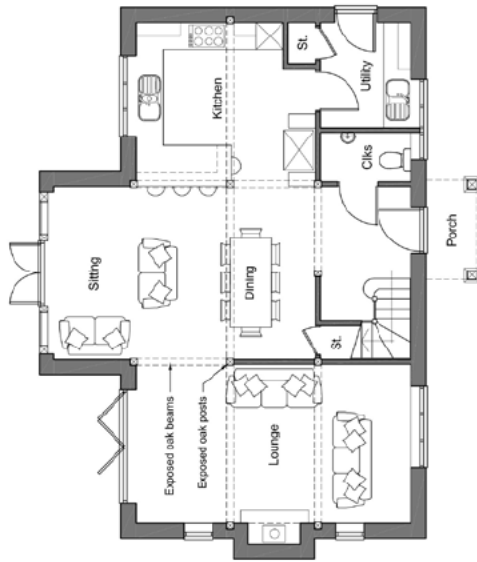


Ground Floor

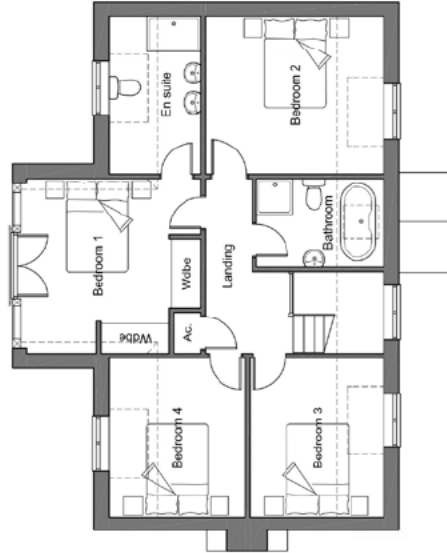

First Floor


This drawing, design and the illustrated works are the copyright of Urban Aspects Limited and may not be reproduced either wholly or in part without written consent.

Client	[REDACTED]												
Project	Land at Walton Hill, Deerhurst												
Drawing Title	Proposed Floor Plans												
Date	Feb 2021	Scale	1:100 @ A3	Drawn	GMP	Status	PA	Job No.	3MS21.01	Draw No.	12	Rev.	-

 


7 Bath Mews • Bath Parade • Cheltenham • GL53 7HL
 T 01242 806170 M 07766 112132 E gary@urbanaspects.co.uk

www.urbanaspects.co.uk

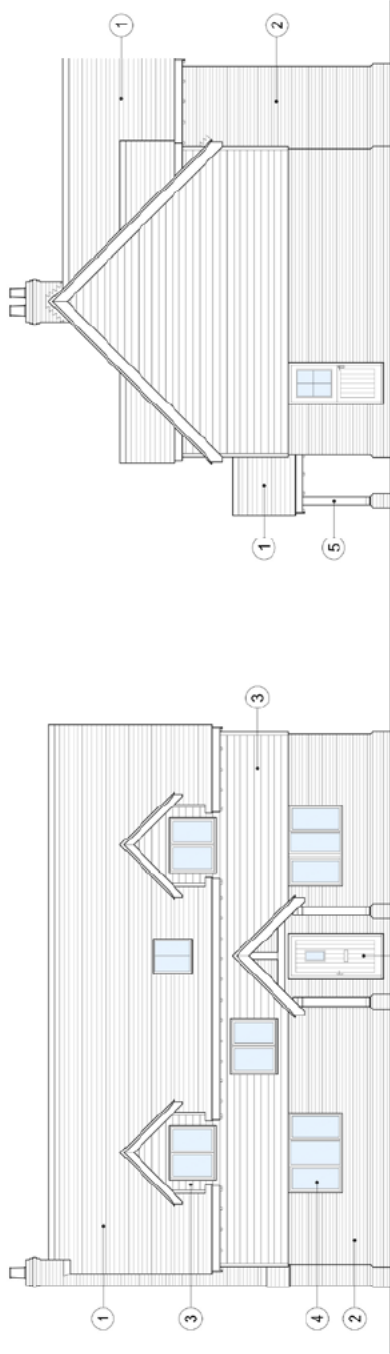

Side Elevation

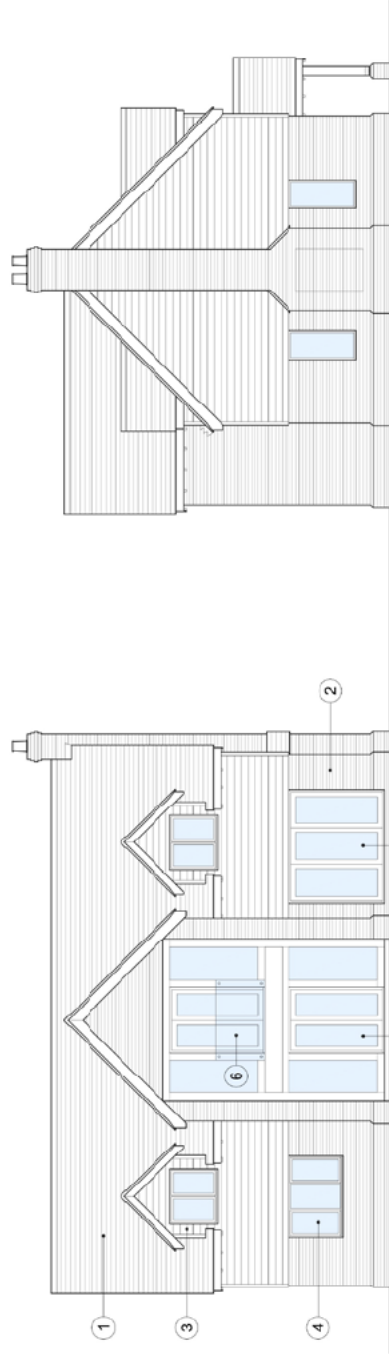

Side Elevation


- 1 Plain tiles to approved sample
- 2 Facing brickwork to approved sample
- 3 Horizontal timbercladding
- 4 Hardwood doors and windows
- 5 Oak framed porch
- 6 Glass Juliet balcony

This drawing, design and the illustrated works are the copyright of Urban Aspects Limited and may not be reproduced either wholly or in part without written consent.

Project Land at Walton Hill, Deerhurst			
Drawing Title Proposed Elevations		Job No. 3MS21.01	Date 13
Date Feb 2021	Scale 1:100 @ A3	Drawn GMP	Status PA

7 Bath Mews • Bath Parade • Cleeveham • GL53 7HL
 T 01242 806170 M 07766 112132 E gary@urbanaspects.co.uk

www.urbanaspects.co.uk

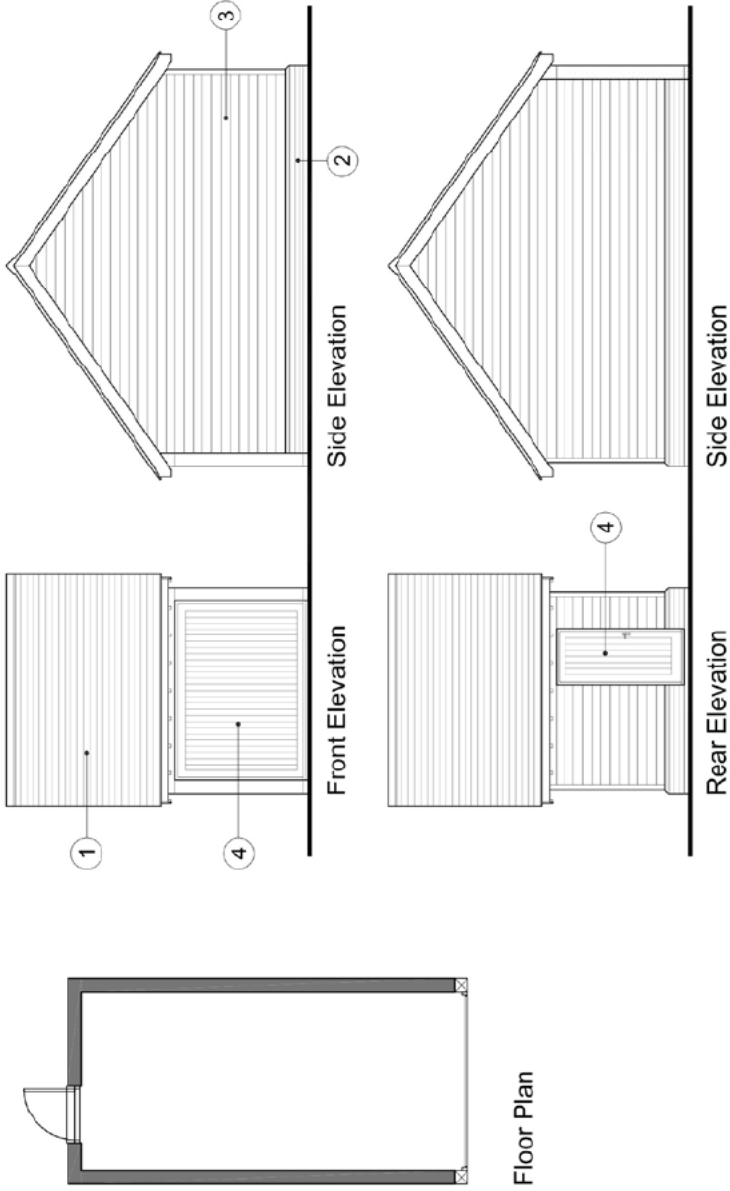

- 1 Plain tiles to approved sample
- 2 Facing brickwork to approved sample
- 3 Horizontal timber cladding
- 4 Hardwood doors and windows


This drawing, design and the illustrated works are the copyright of Urban Aspects Limited and may not be reproduced either wholly or in part without written consent.

Client: [REDACTED]		Job No. BMS21.01		Dwg No. 14		Rev. -	
Project: Land at Walton Hill, Deerhurst		Status: PA					
Drawing Title: Proposed Garage Plan & Elevations		Scale: 1:100 @ A4		Drawn: GMP			
Date: Feb 2021							



www.urbanaspects.co.uk

7 Bath Mews • Bath Parade • Cheltenham • GL53 7HL
 T 01242 806170 M 07766 112132 E gary@urbanaspects.co.uk

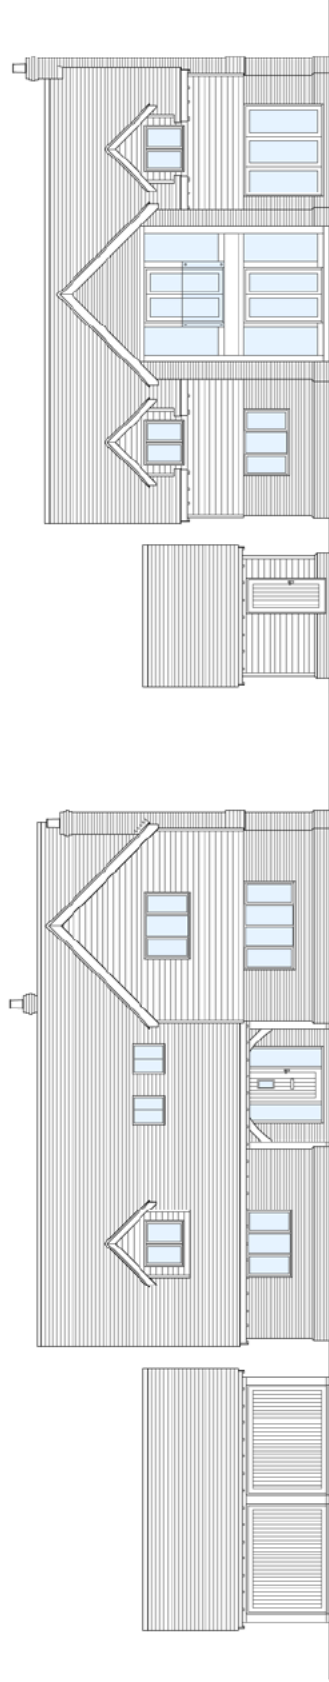

This drawing, design and the illustrated works are the copyright of Urban Aspects Limited and may not be reproduced either wholly or in part without written consent.

Client		[REDACTED]		Job No.		BMS21.01		Job No.		SK10		Rev.		-	
Project		Land at Walton Hill, D>erhurst													
Drawing Title		Street Elevation													
Date		Aug 2021		Scale		1:100 @ A2		Drawn		GMP		Checked		Sketch	

