




Existing Front Elevation

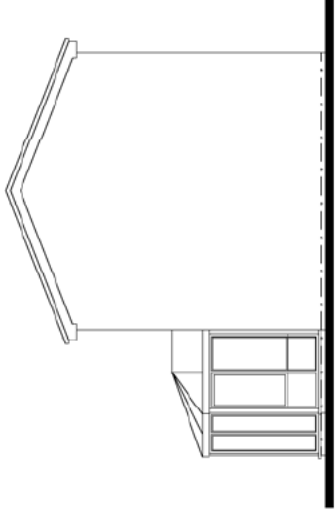



Existing Side Elevation

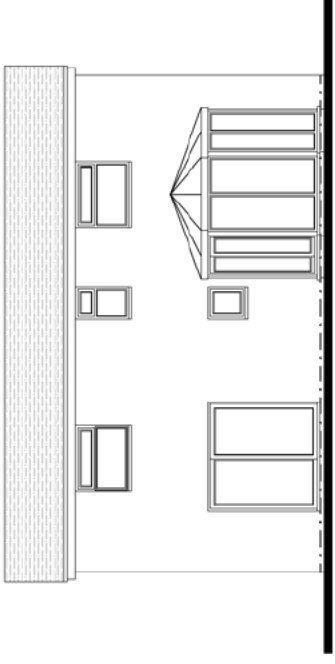

Existing Rear Elevation

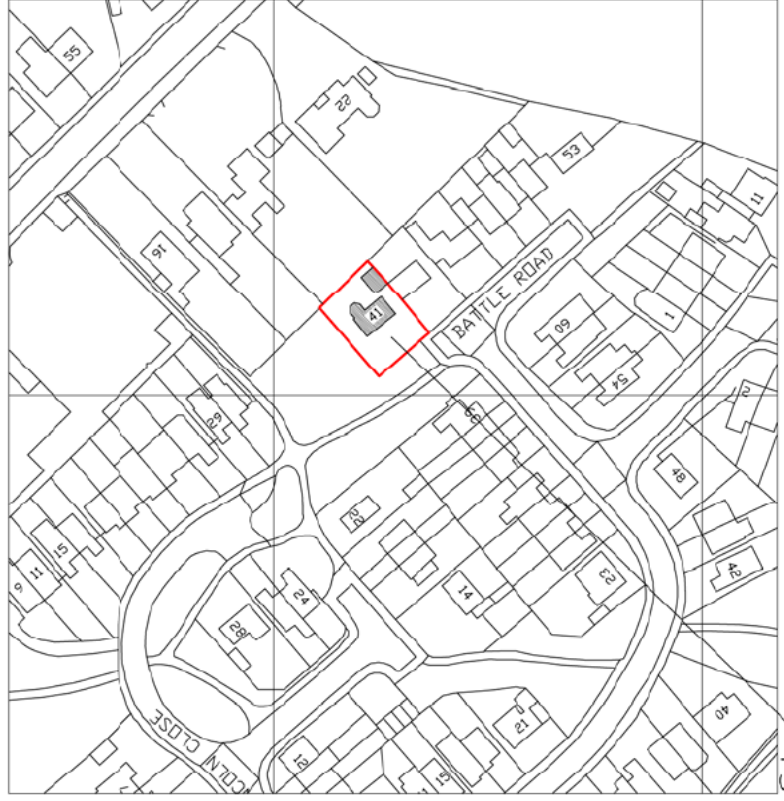

The Site  
Location Plan  
Scale 1:1250

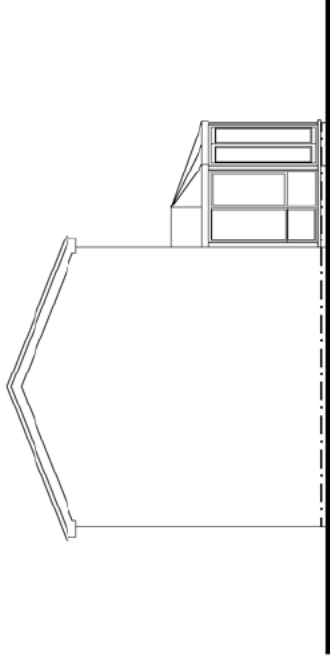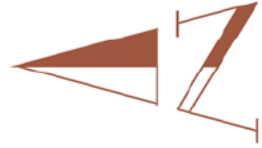


Existing Side Elevation


**D2B designs**

Proposed Single Storey Side Extension  
at 41 Battle Road  
Tewkesbury GL20 5TZ


Scales 1:100, 1:1250 at A3  
Drawing No. 988801

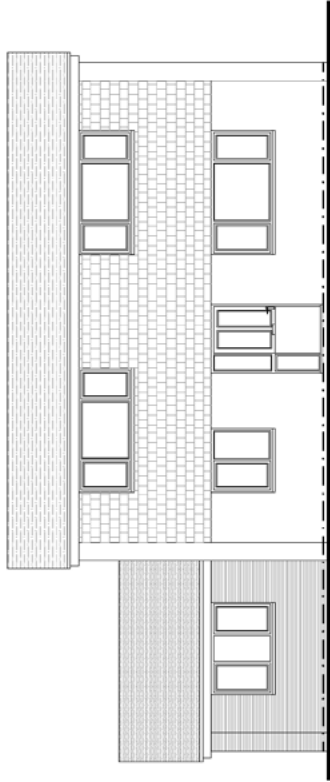


Proposed Front Elevation

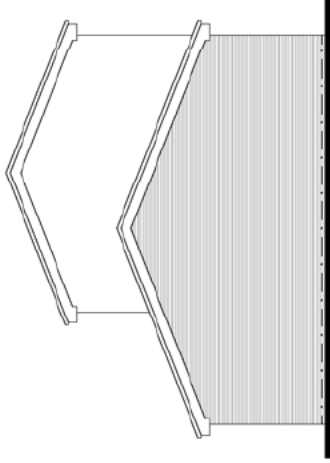

Proposed Side Elevation

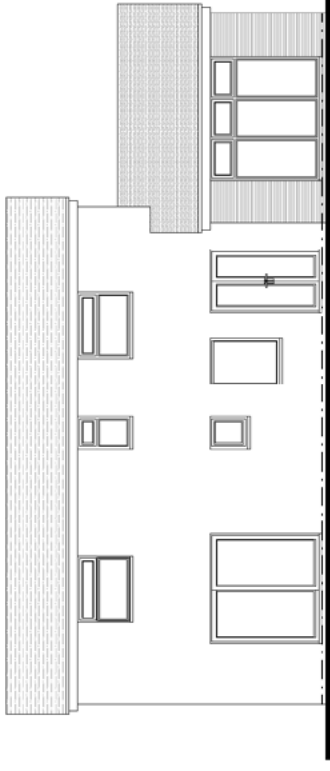


Proposed Rear Elevation

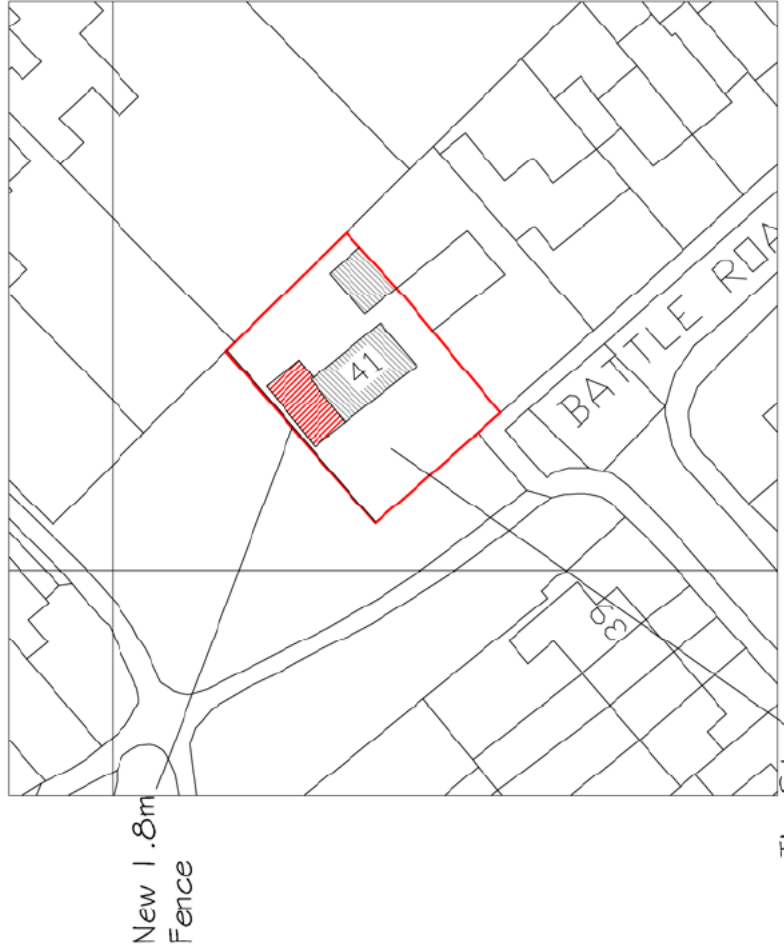

The Site

Block Plan

Scale 1:500

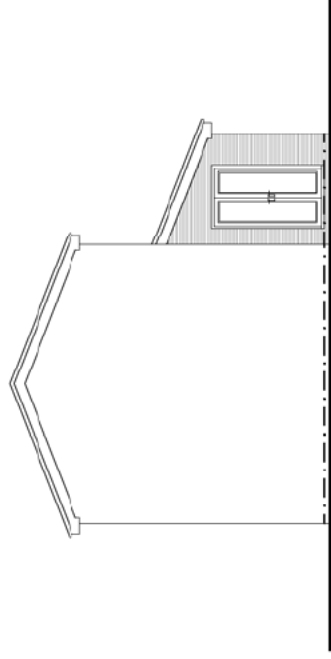


Proposed Side Elevation

D2B designs


Proposed Single Storey Side Extension  
at 41 Battle Road  
Tewkesbury GL20 5TZ

Scales 1:100, 1:500 at A3

Drawing No. 9888/05

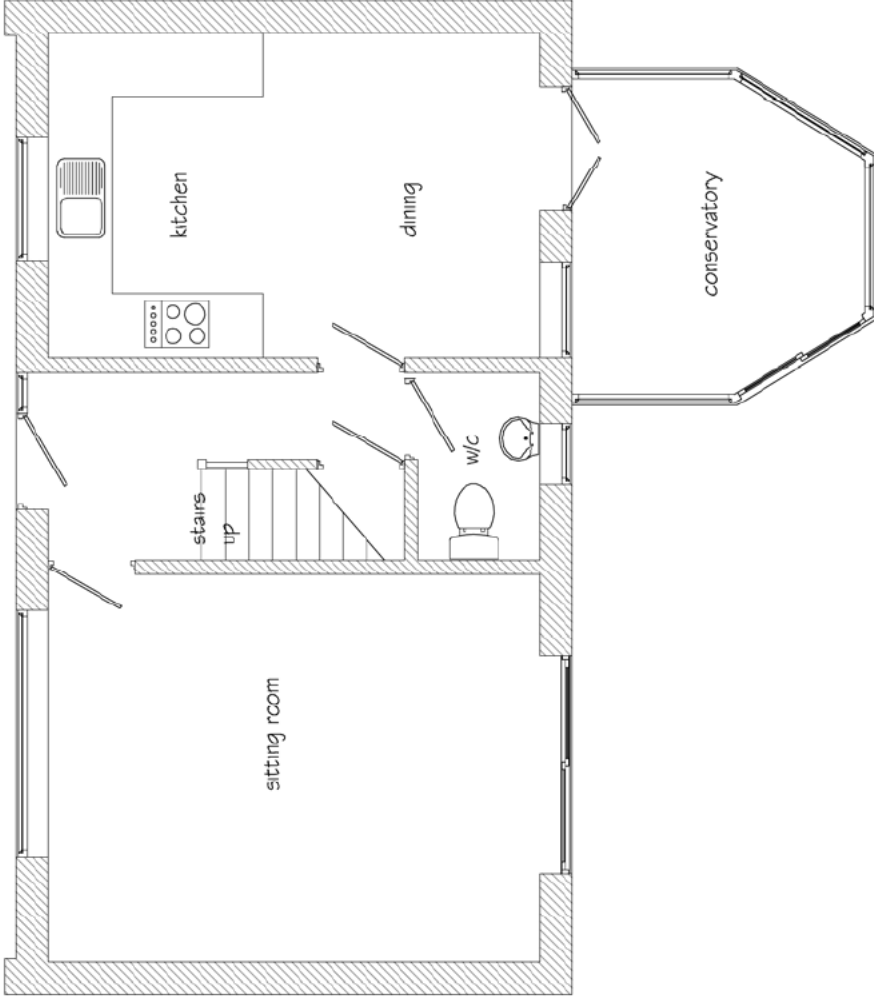

Existing Ground Floor Layout

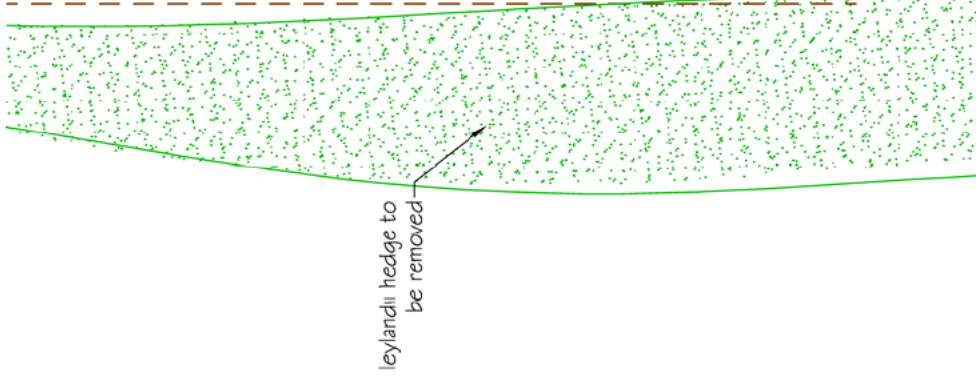


D2B designs

Proposed Single Storey Side Extension  
 at 41 Battle Road  
 Tewkesbury GL20 5TZ

Scales 1:50, at A3

Drawing No. 9888/02

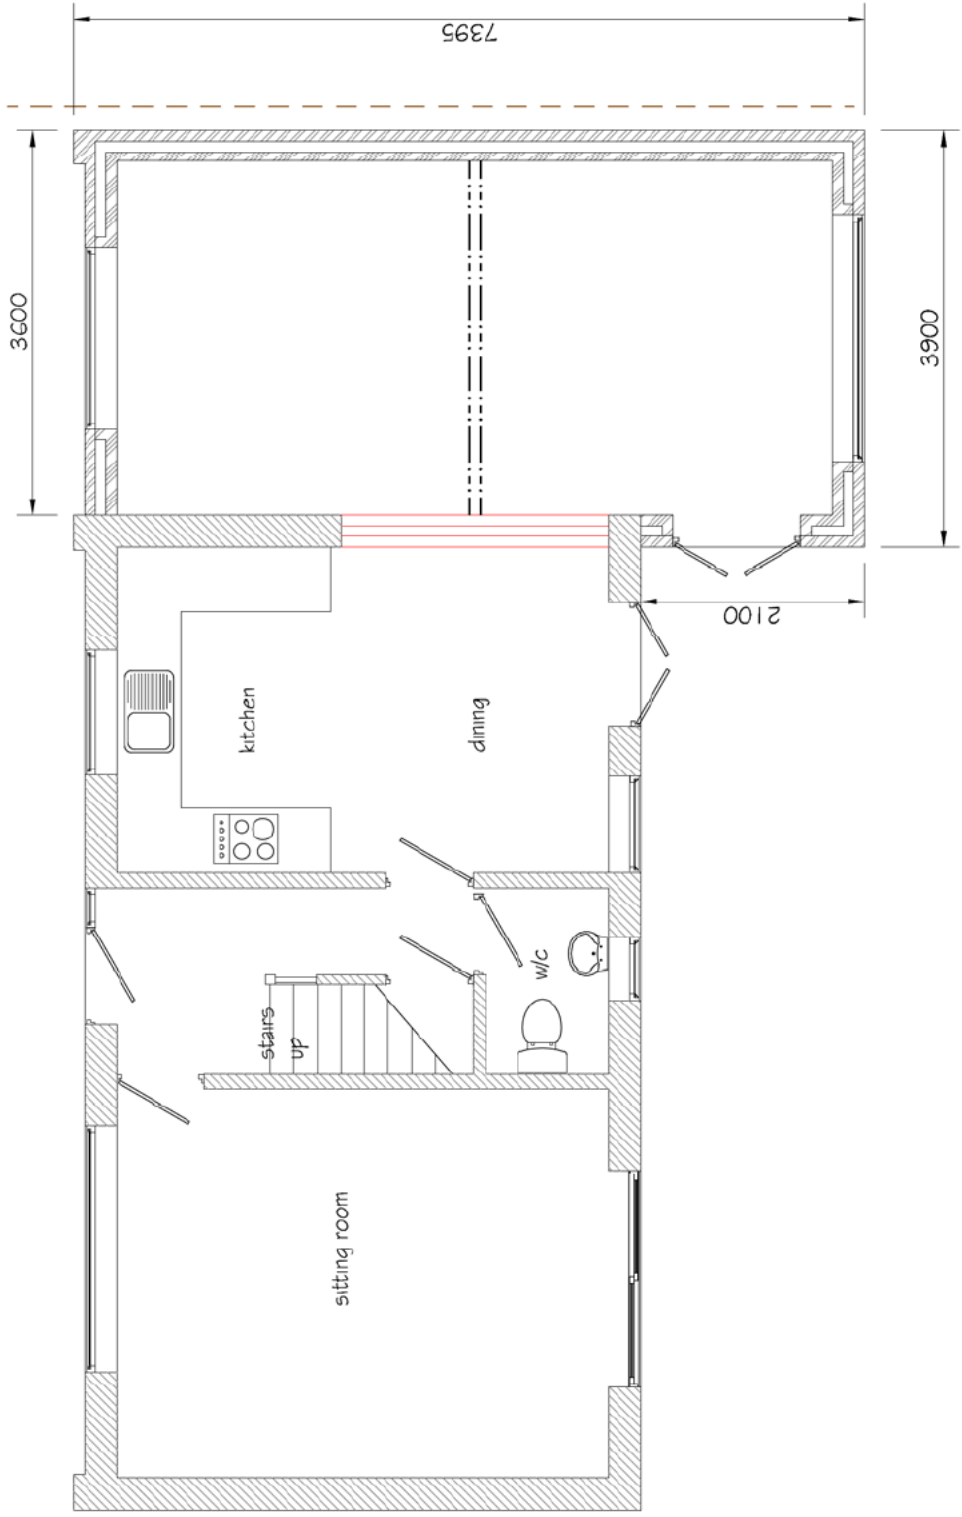

Proposed Ground Floor Layout

**D2B designs**

Proposed Single Storey Side Extension  
 at 41 Battle Road  
 Tewkesbury GL20 5TZ

Scales 1:50, at A3

Drawing No. 9888/04