

This drawing is copyright and should not be reproduced without permission.
 Do not scale from drawing for construction.
 It is the client's responsibility to ensure that all information before any orders are placed or construction commences.
 All drawings to be read in conjunction with Structural Engineers report, which takes precedence over all other specifications.
 Main contractor responsible for site safety.

Rev.	Date	Revisions
B	Aug '21	Site boundary outline amended
A	Aug '21	Note added - Acoustic fencing to boundary

PSK
architect
Your Home Extension Specialists

PSK Cheltenham Ltd,
 Unit B4, Staverton, Connection,
 Gloucester Road, Cheltenham,
 GL51 0TF.
 Tel. 01452 714596

TITLE




DESCRIPTION

Block plan

DATE AUG '21 SCALE 1:200@A2

DRAWN AB CHECKED *

A371P/242/20 Rev B

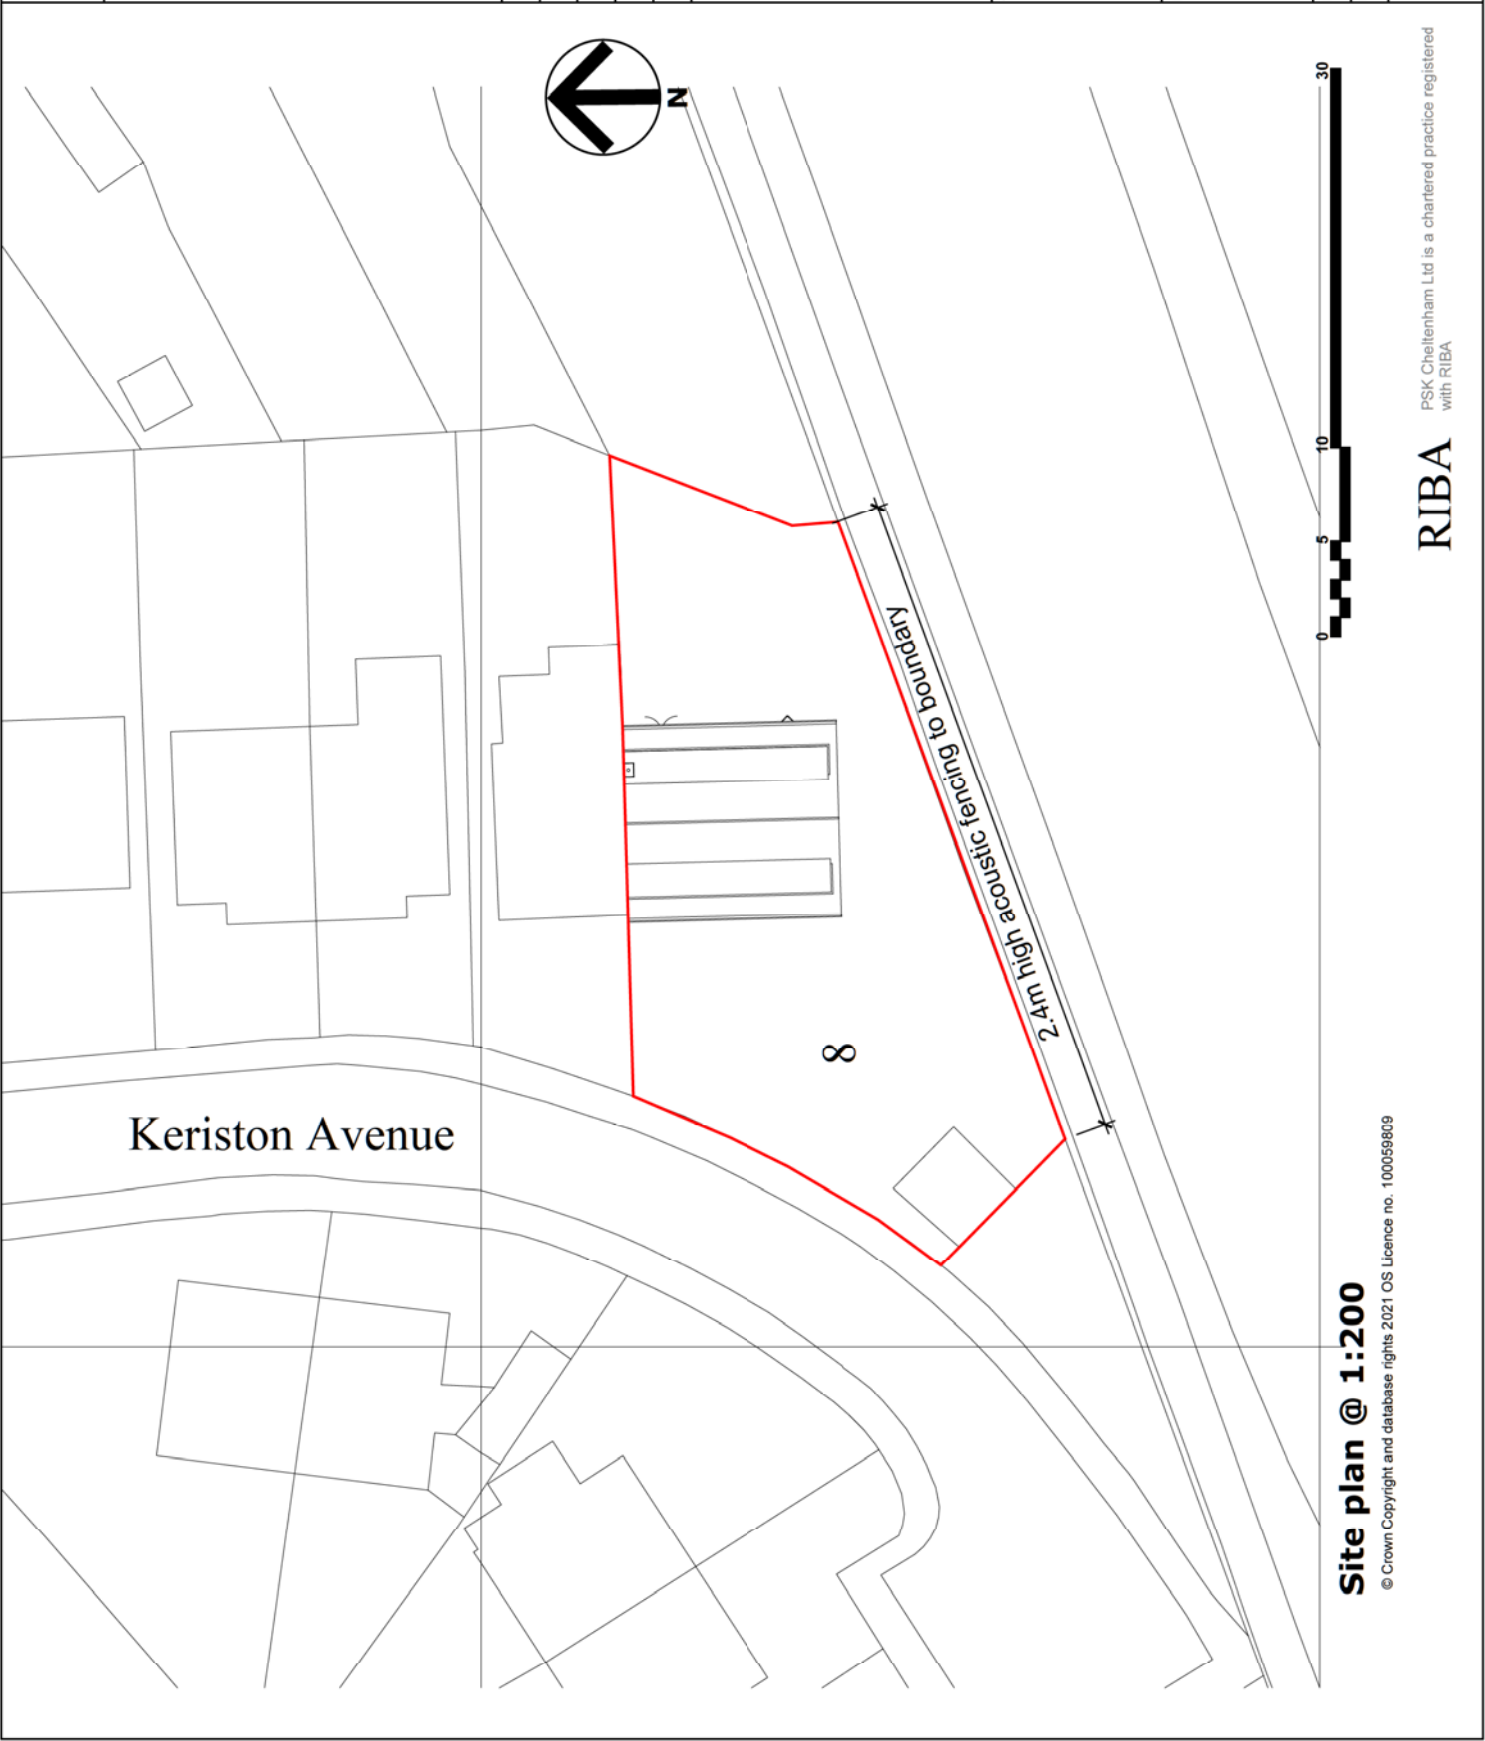

Site plan @ 1:200

© Crown Copyright and database rights 2021 OS Licence no. 100059809

RIBA

PSK Cheltenham Ltd is a chartered practice registered with RIBA

© PSK Architect Ltd 2021. All rights reserved. This drawing is the property of PSK Architect Ltd and is not to be used, copied, reproduced, or distributed without the written consent of PSK Architect Ltd. PSK Architect Ltd is a registered architect with the Architects Registration Board (ARB) and is a member of the Royal Institute of British Architects (RIBA).

Rev.	Date	Description
A	Aug 21	Add half roof/ Location plan updated

Revisions

PSK architect
 PSK Architects Ltd
 100 The Old Rectory
 100 The Old Rectory
 100 The Old Rectory
 100 The Old Rectory
 100 The Old Rectory


TITLE

DESCRIPTION


Plans and elevations as existing

DATE	SCALE
July 21	1:50 @ A1
DRAWN	CHECKED
AB	---




A371P2/201 Rev A

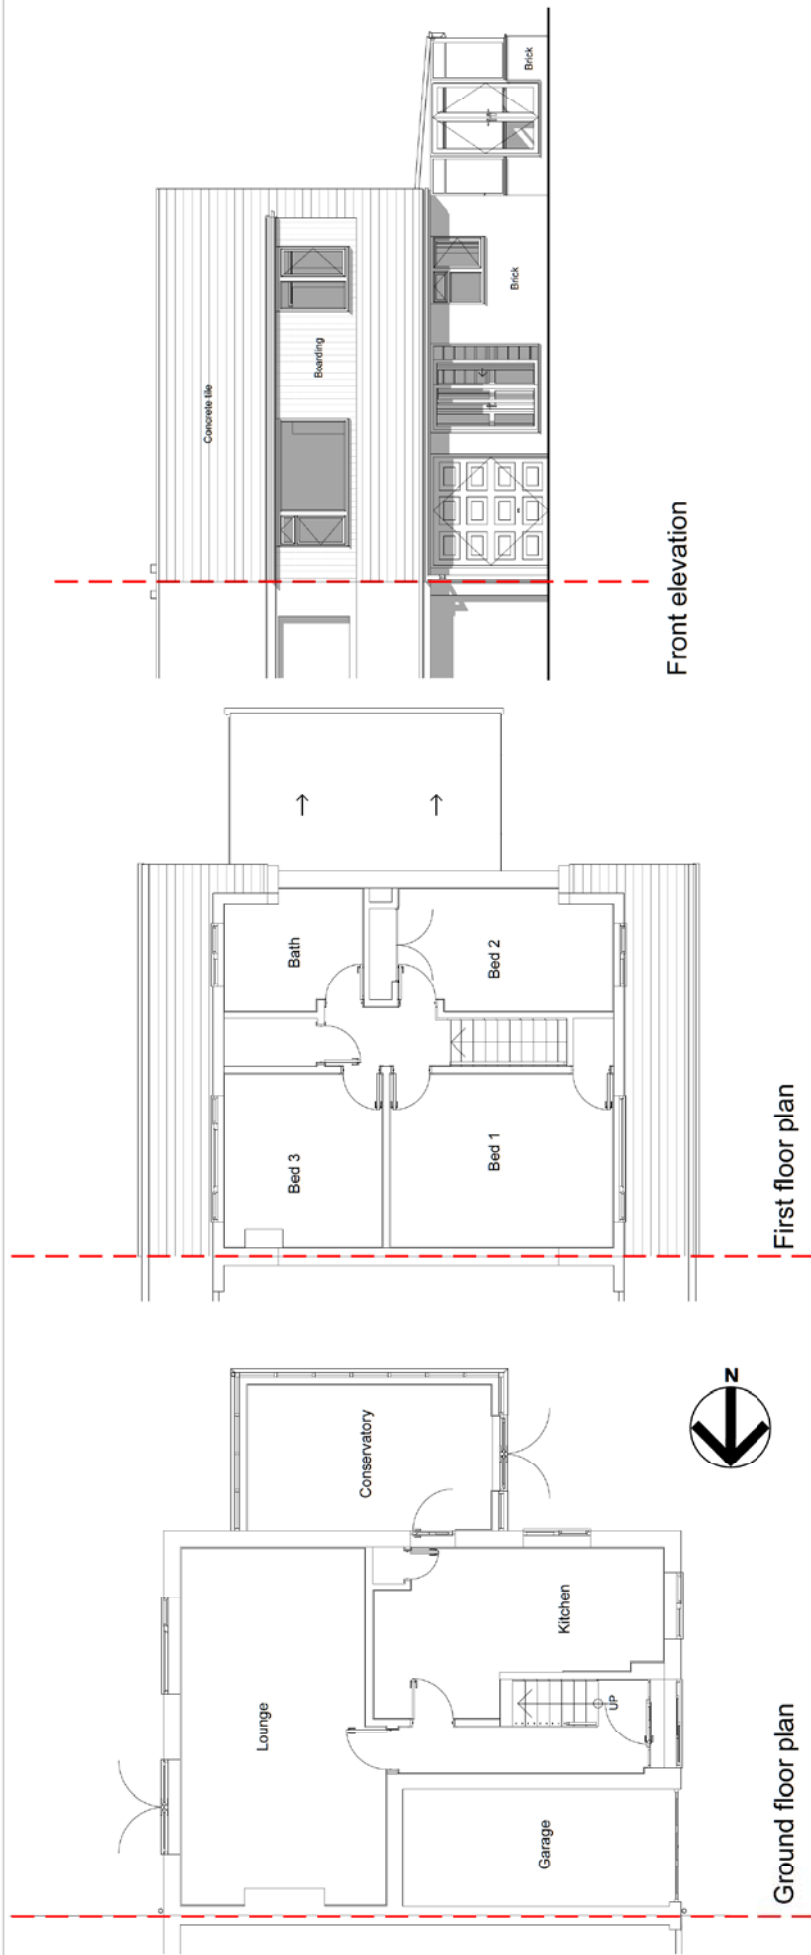




© Crown Copyright and database rights 2021 OS Licence no. 100059809

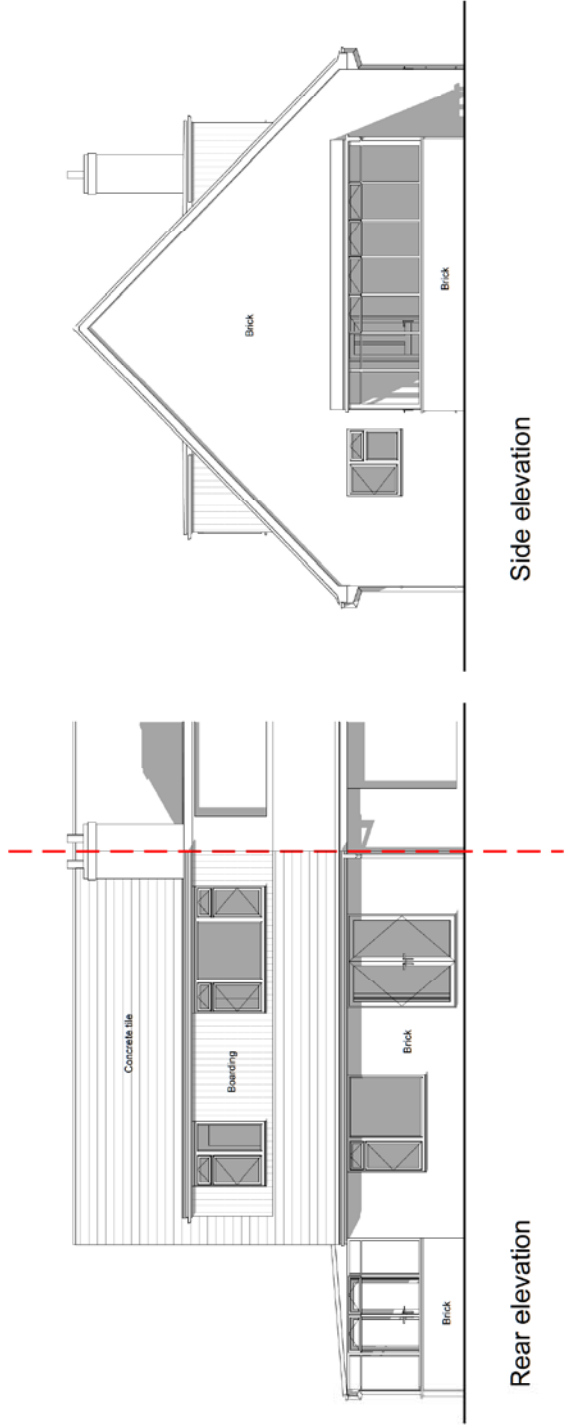

RIBA | PSK Cheltenham Ltd is a chartered practice registered with RIBA

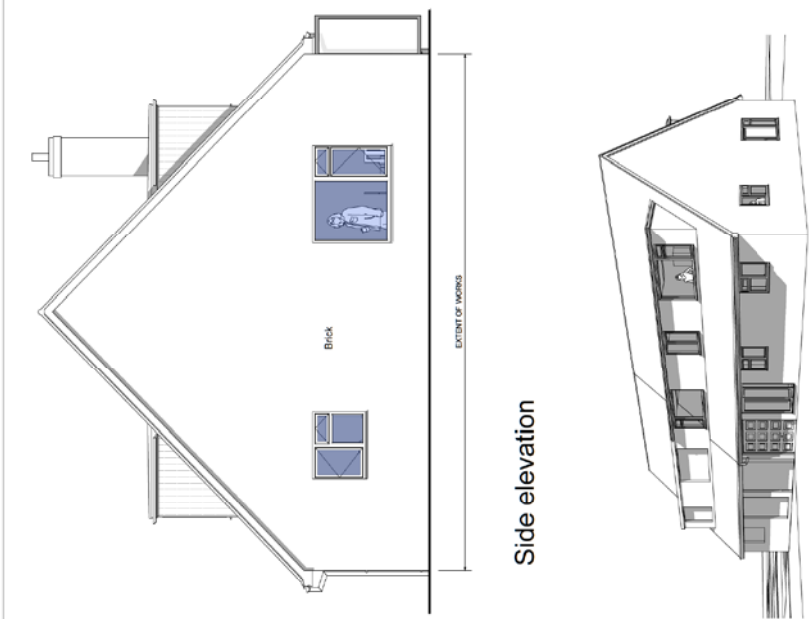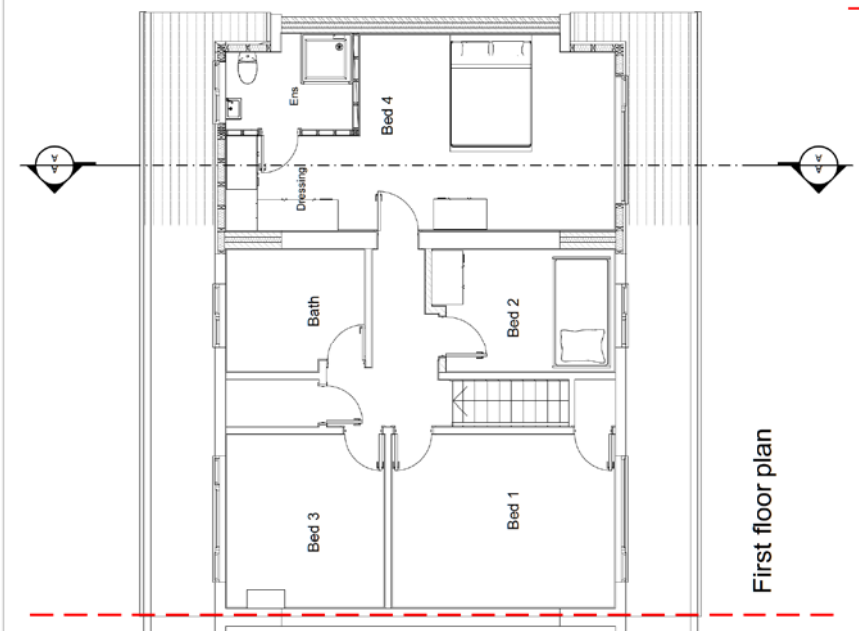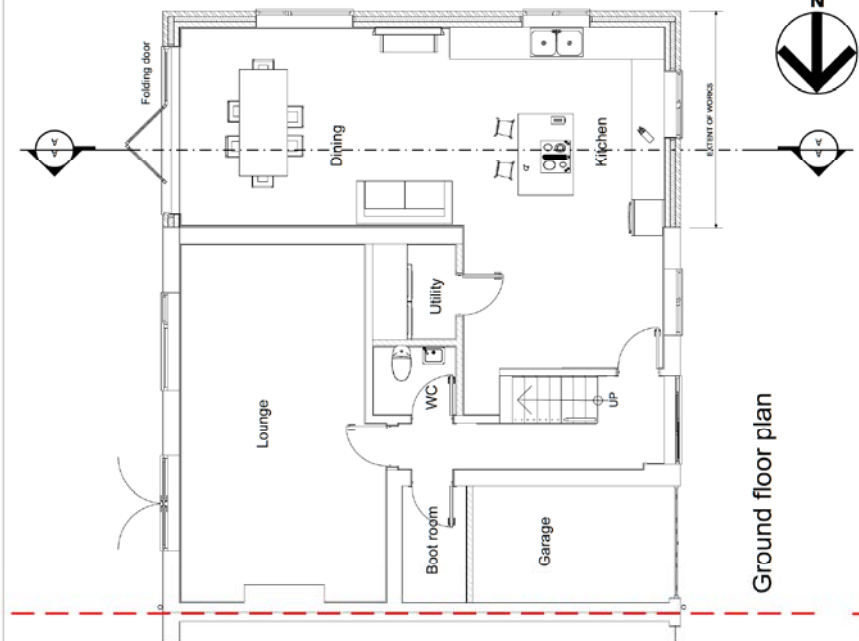

View 1 (not to scale)

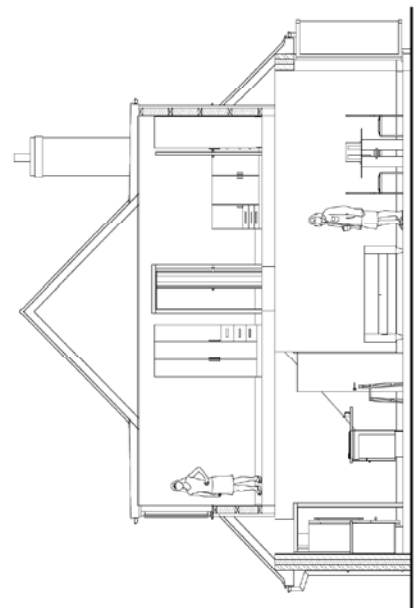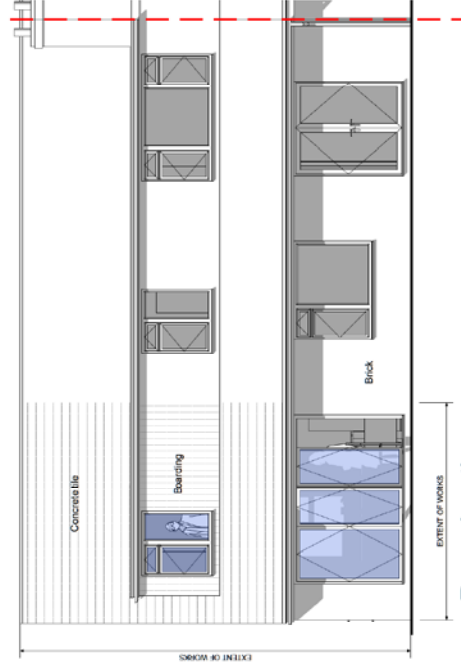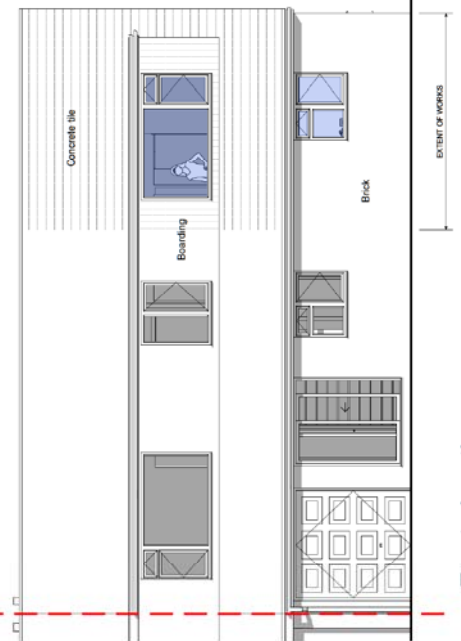

PSK architect
 100, The Quadrant, Cheltenham, Gloucestershire, GL50 2AA
 Tel: 01242 771400
 Email: info@pskarchitect.co.uk
 www.pskarchitect.co.uk

Rev.	Date	Description
A	Aug 21	Match customer added Down handed to main bedroom
Revisions		

DATE: Aug 21
 SCALE: 1:50 @ A1
 DRAWN: AB
 CHECKED: ---
 TITLE: [Redacted]
 DESCRIPTION: Plans, Section and Elevations as proposed
 A371P/242/10 Rev A