


GLEBE COTTAGE, WORMINGTON, WORCS

EXISTING DETAILS

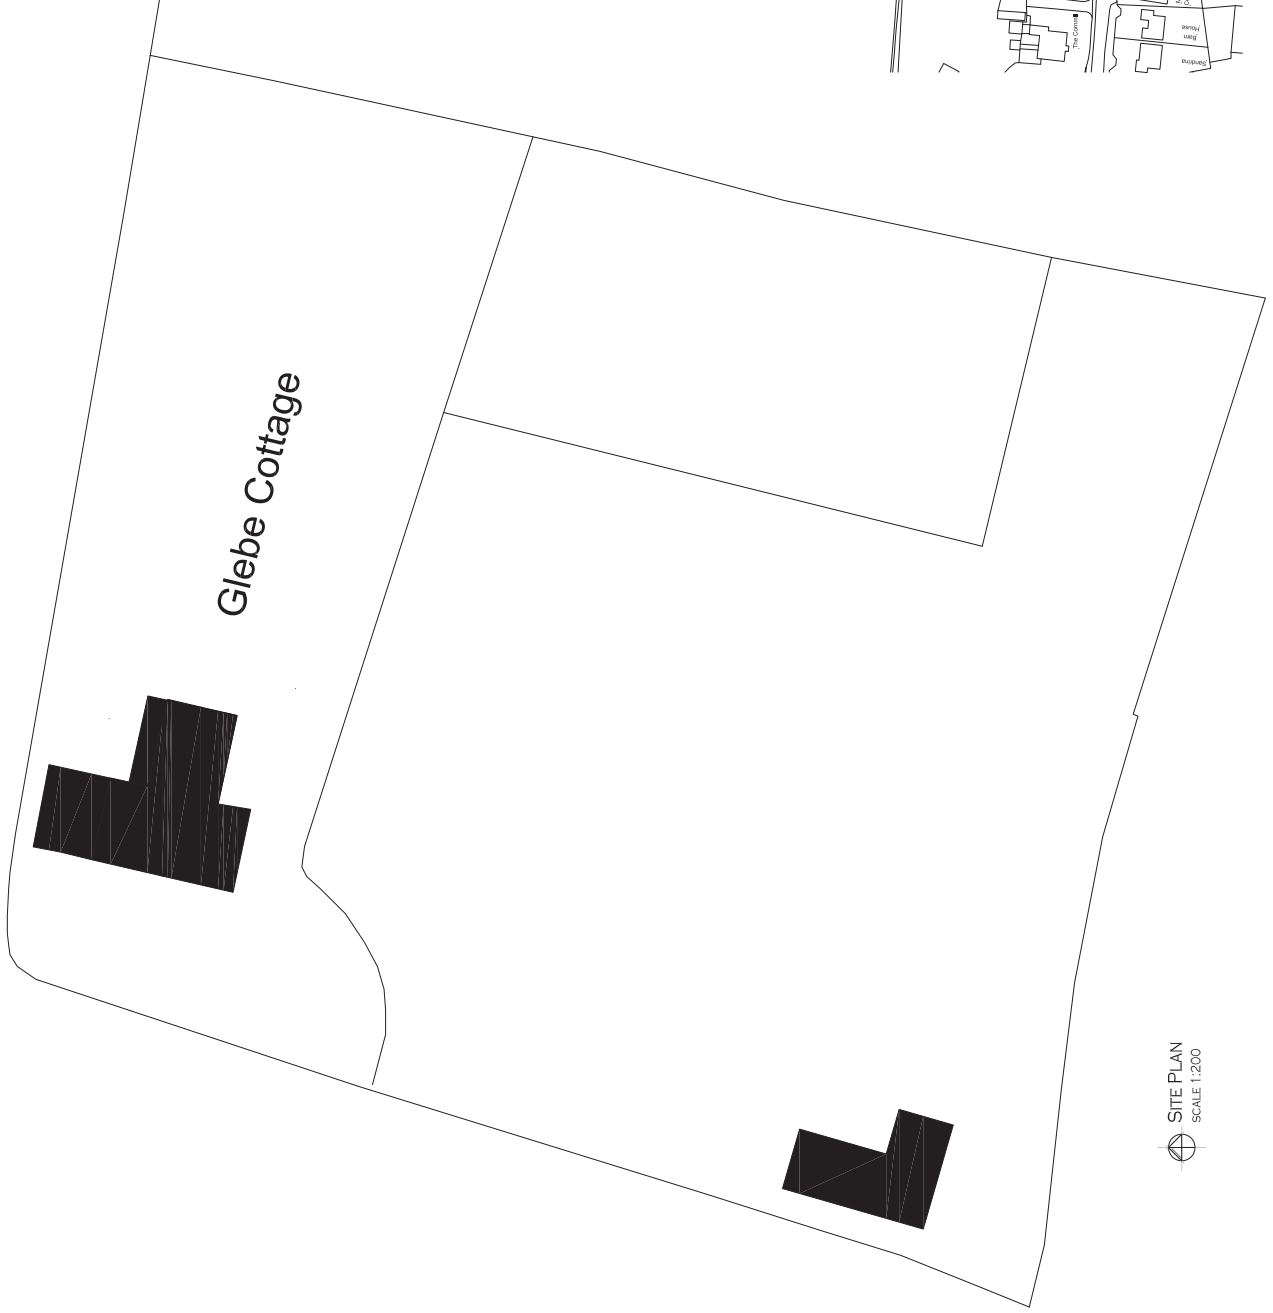

BLOCK PLAN
SCALE 1:500



LOCATION PLAN
SCALE 1:1250

DRAWING NOTES


ALL DIMENSIONS TO BE CHECKED ON SITE AND NOT SCALED FROM THIS DRAWING

ANY SIZES, POSITIONS OR ORIENTATIONS OF STRUCTURAL ELEMENTS SHOWN ON THIS DRAWING ARE FOR INFORMATION PURPOSES ONLY. IT DOES NOT REPRESENT THE EXISTING CONDITIONS, UNLESS OTHERWISE STATED.

C	Site boundaries revised	30.04.2021
B	Site boundaries corrected	24.03.2021
A	Site boundaries for new access	20.02.2021
0	PRE ISSUE	15.12.2020
REVISION	NOTES	DATE
client: Mr and Mrs Jensen		
PROJECT: Glebe Cottage Wormington Worcestershire WR12 7NL		
ISSUED: Existing Details		
 <small>CONSTRUCTION SERVICES</small> <small>INCORPORATING</small> <small>CONSTRUCTION CONSULTING</small> <small>QUANTITY SURVEYING</small>		
<small>4-44 69 78 80 0005 DASH WAY WORMINGTON CO. UK</small>		
ISSUED BY:	DATE:	ISSUED BY:
UP	Dec 2020	UP
ISSUED BY:	DATE:	ISSUED BY:
AS STATED	Dec 2020	AS STATED
PROJECT:	SCALE:	REVISION:
GB.W.S.U.01	- A1	C

GLEBE COTTAGE, WORMINGTON, WORCS

PROPOSED DETAILS - INDICATIVE SCHEME

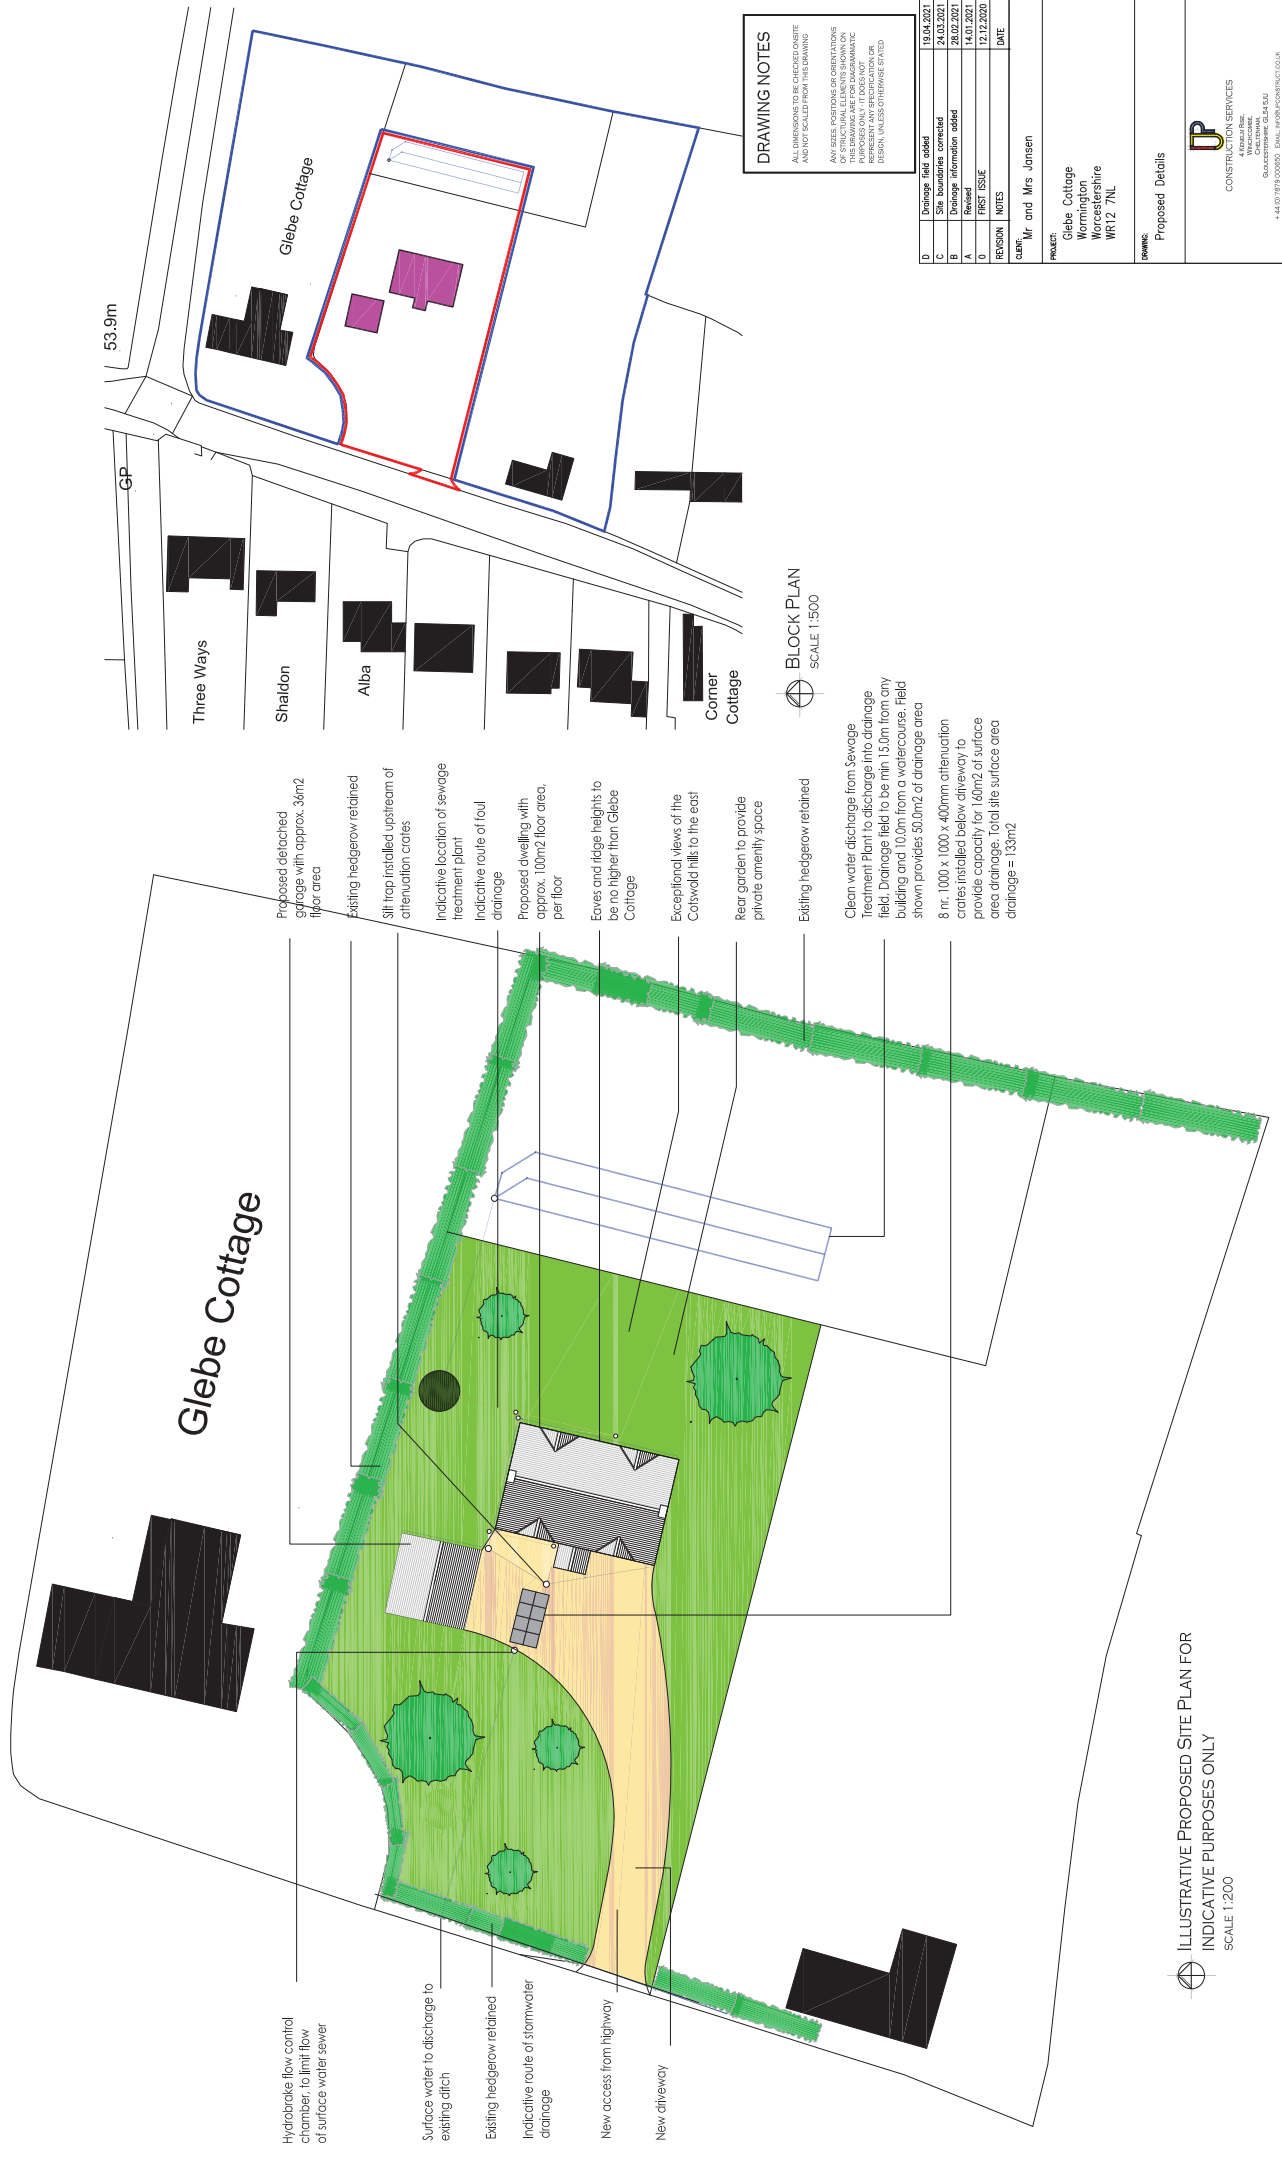

BLOCK PLAN
SCALE 1:500

DRAWING NOTES

ALL DIMENSIONS ARE IN METRES UNLESS OTHERWISE STATED AND NOT CALLED FROM THIS DRAWING

ANY SIZES, POSITIONS OR ORIENTATIONS OF PROPOSED WORKS SHOWN ON THIS DRAWING ARE FOR INFORMATION PURPOSES ONLY. IT DOES NOT REPRESENT A CONTRACTUAL DESIGN, UNLESS OTHERWISE STATED.

D	Drainage field added	19.04.2021
C	Site boundaries corrected	24.03.2021
B	Drainage information added	26.02.2021
A	Initial design	14.01.2021
0	PRE ISSUE	12.12.2020
REVISION	NOTES	DATE

client: Mr and Mrs Jansen

PROJECT:
Glebe Cottage
Wormington
Worcestershire
WR12 7NL

DRAWING: Proposed Details	
<p>CONSTRUCTION SERVICES 4 WINDMILL LANE CHICHESTER, WEST SUSSEX PO19 1SL 01243 822222 4-44 637 7878 0000057 EMAIL: INFO@DPCONTRACT.CO.UK</p>	
DATE: 19.04.2021	DATE: Dec 2020
ISSUED BY: UP	ISSUED BY: UP
SCALE: AS SHOWN	SCALE: GB.W.PR.01
REVISION: - A1	REVISION: D

ILLUSTRATIVE PROPOSED SITE PLAN FOR
INDICATIVE PURPOSES ONLY
SCALE 1:200