


Copyright Reserved
Check all dimensions on site before proceeding with any work, and notify the architect if any discrepancies are found with this drawing. Do not scale this drawing. Always use dimensions provided in preference.

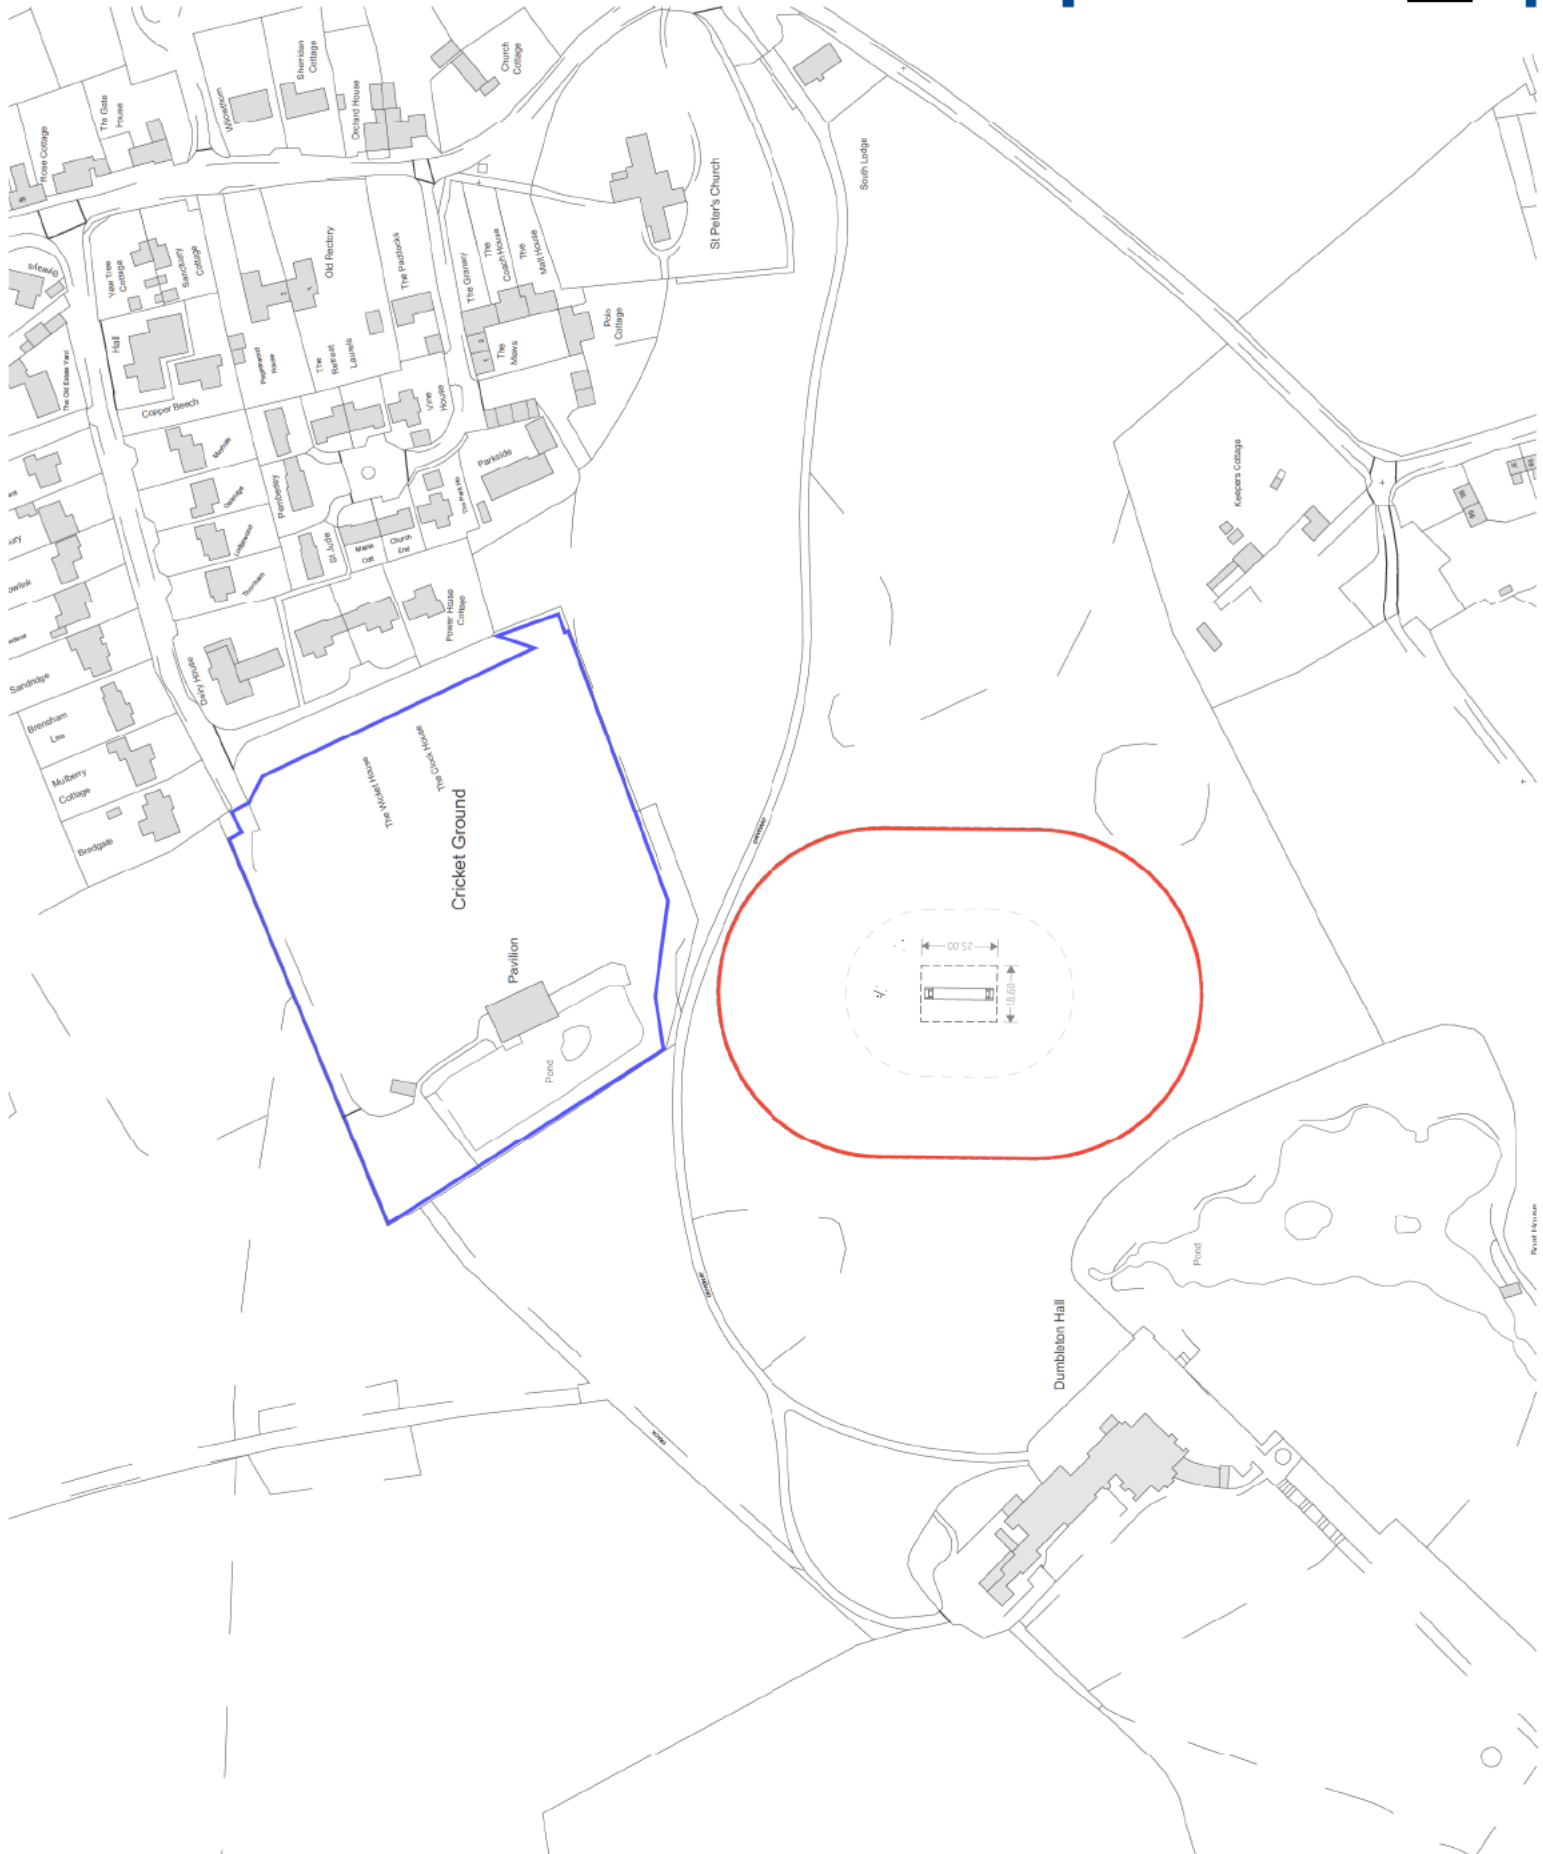

SHELDON BOSLEY KNIGHT
LAND AND PROPERTY PROFESSIONALS
01793 387 887
sheldonsbosleyknights.co.uk


Dumbleton Cricket Club
Dumbleton Cricket Club
Dairy Lane
Evesham
Worcestershire
W81 7TD

Project Title
Proposed Cricket Pitch
Drawing Title
Survey
Location Plan

Date	December 2021
Drawing Scale	1:1250
Date	December 2021

Drawing Number	21-65-01
Revision	-
Paper Size	A2

Copyright Reserved.
Check all dimensions on site before proceeding with any work, and notify the architect if any discrepancies are found with this drawing. Do not scale the drawing. Always use dimensions provided in preference.

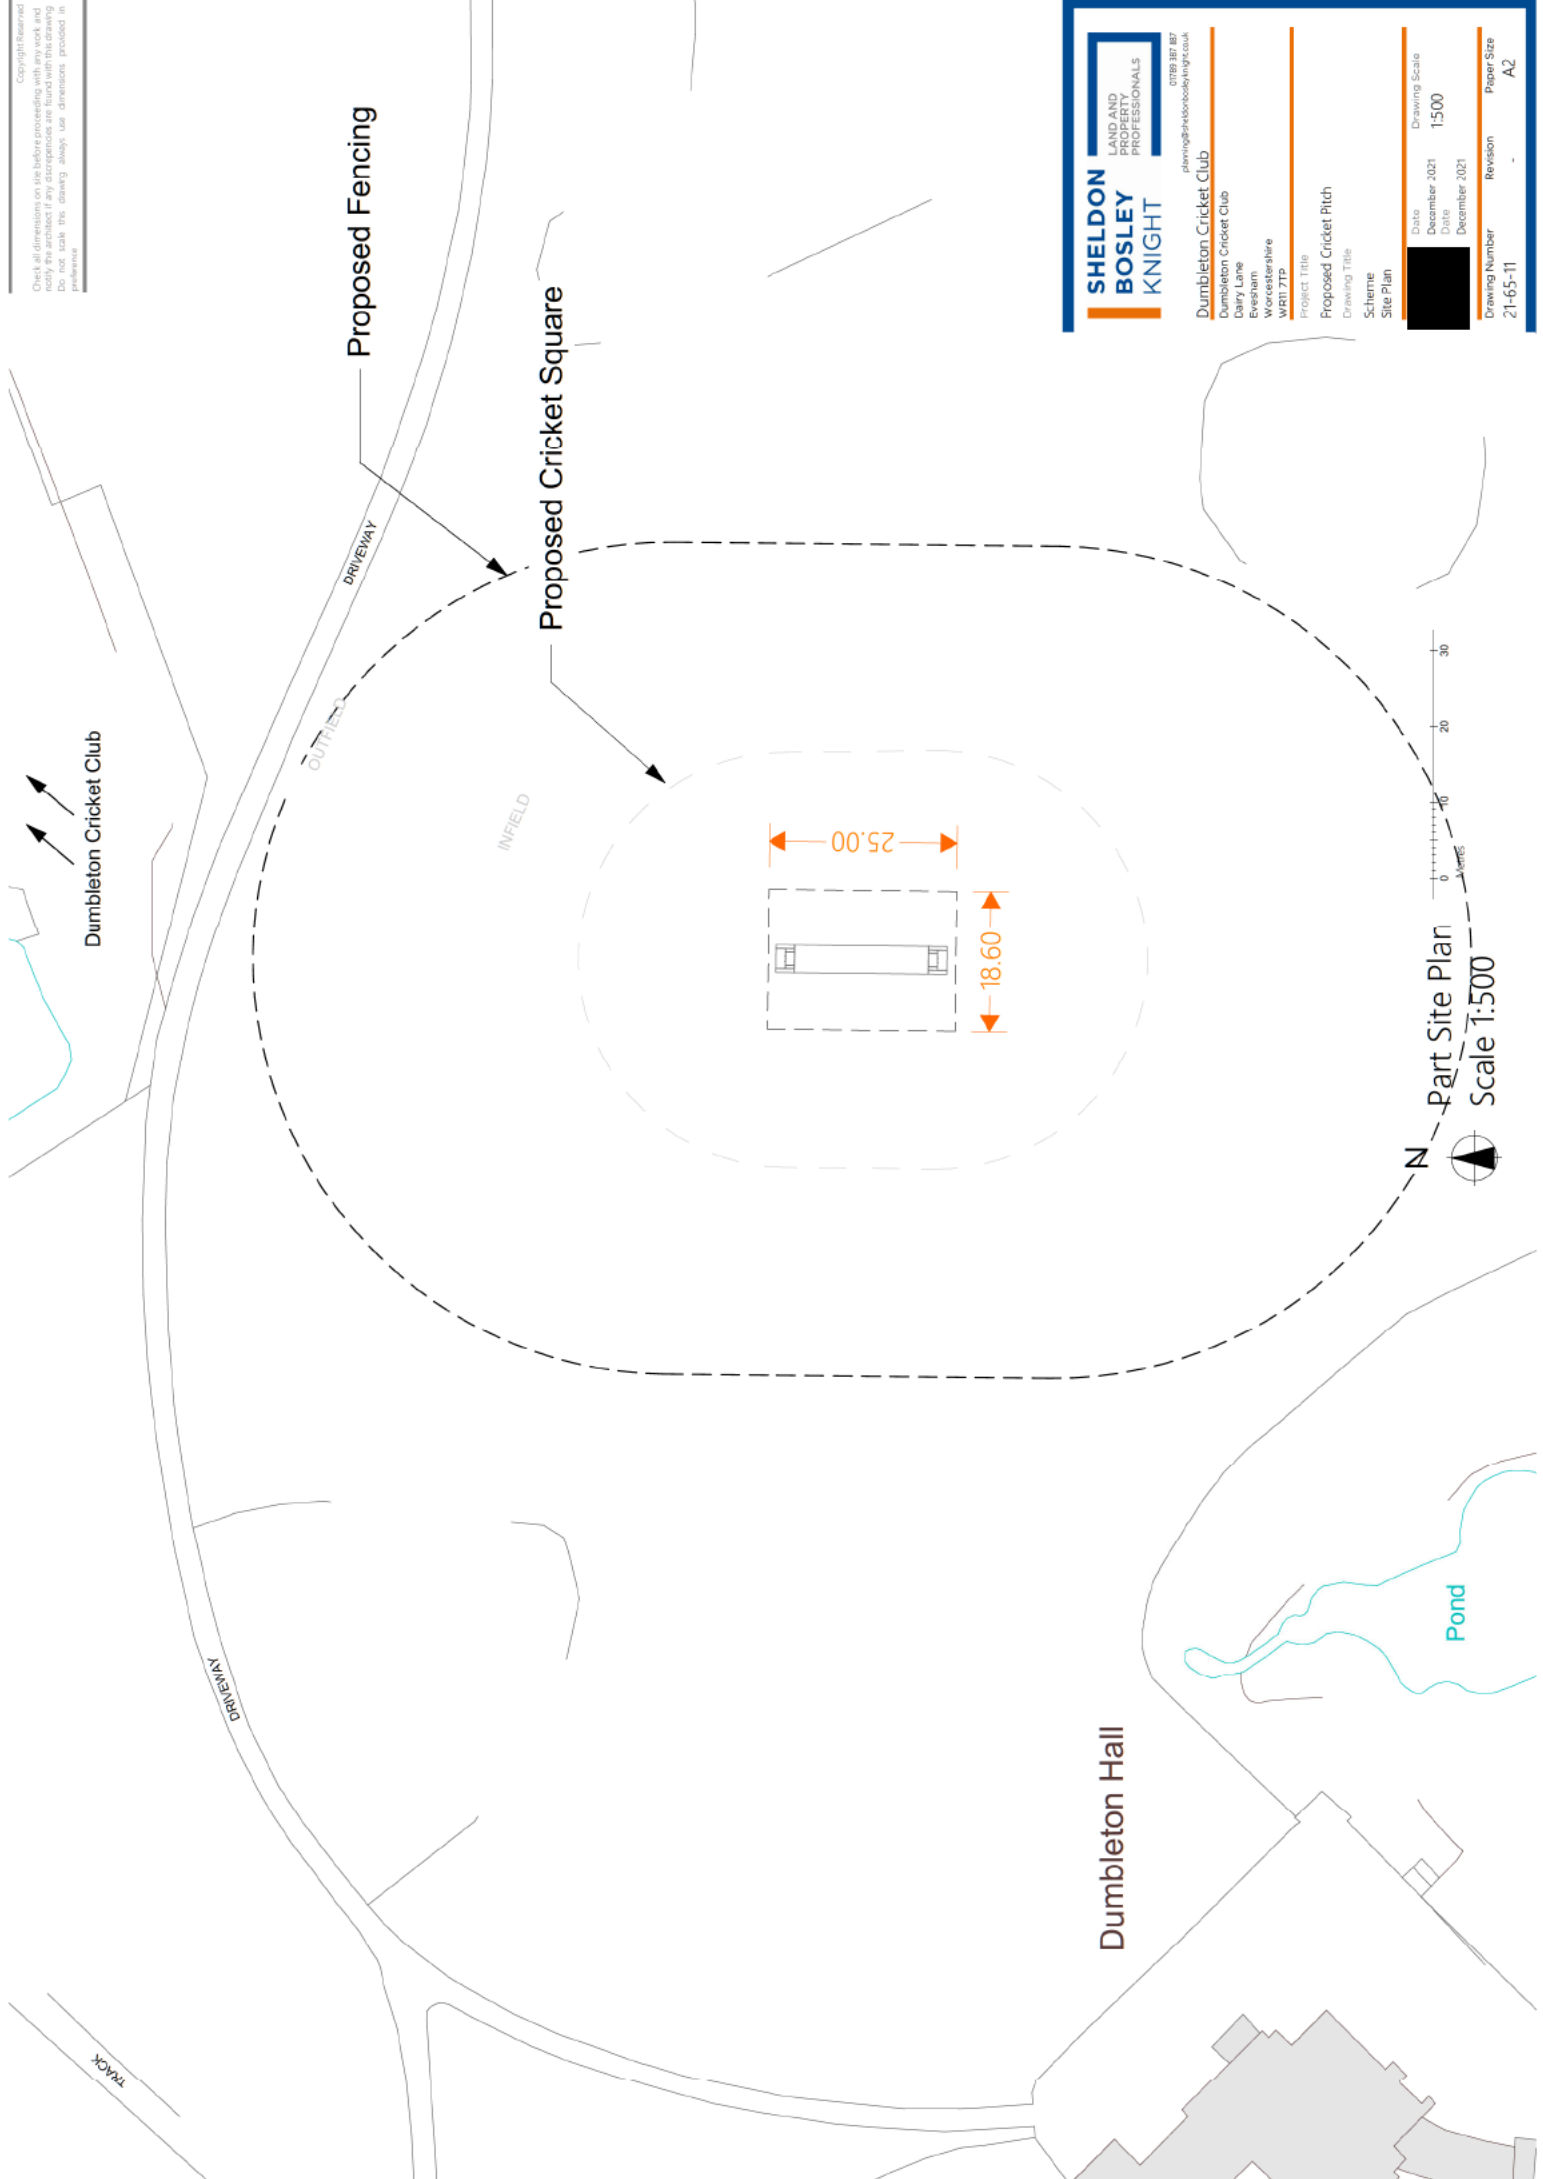

SHELDON BOSLEY KNIGHT
LAND AND PROPERTY PROFESSIONALS
01799 387 887
sheldonbosleyknights.co.uk

Dumbleton Cricket Club
Dairy Lane
Evesham
Worcestershire
WR11 7TD


Project Title
Proposed Cricket Pitch

Drawing Title
Site Plan

Date	Drawing Scale
December 2021	1:500
Date	Date
December 2021	December 2021

Drawing Number	Revision	Paper Size
21-65-11	-	A2

Copyright Reserved.
Check all dimensions on site before proceeding with any work, and notify the architect if any discrepancies are found with this drawing. Do not scale the drawing. Always use dimensions provided in preference.

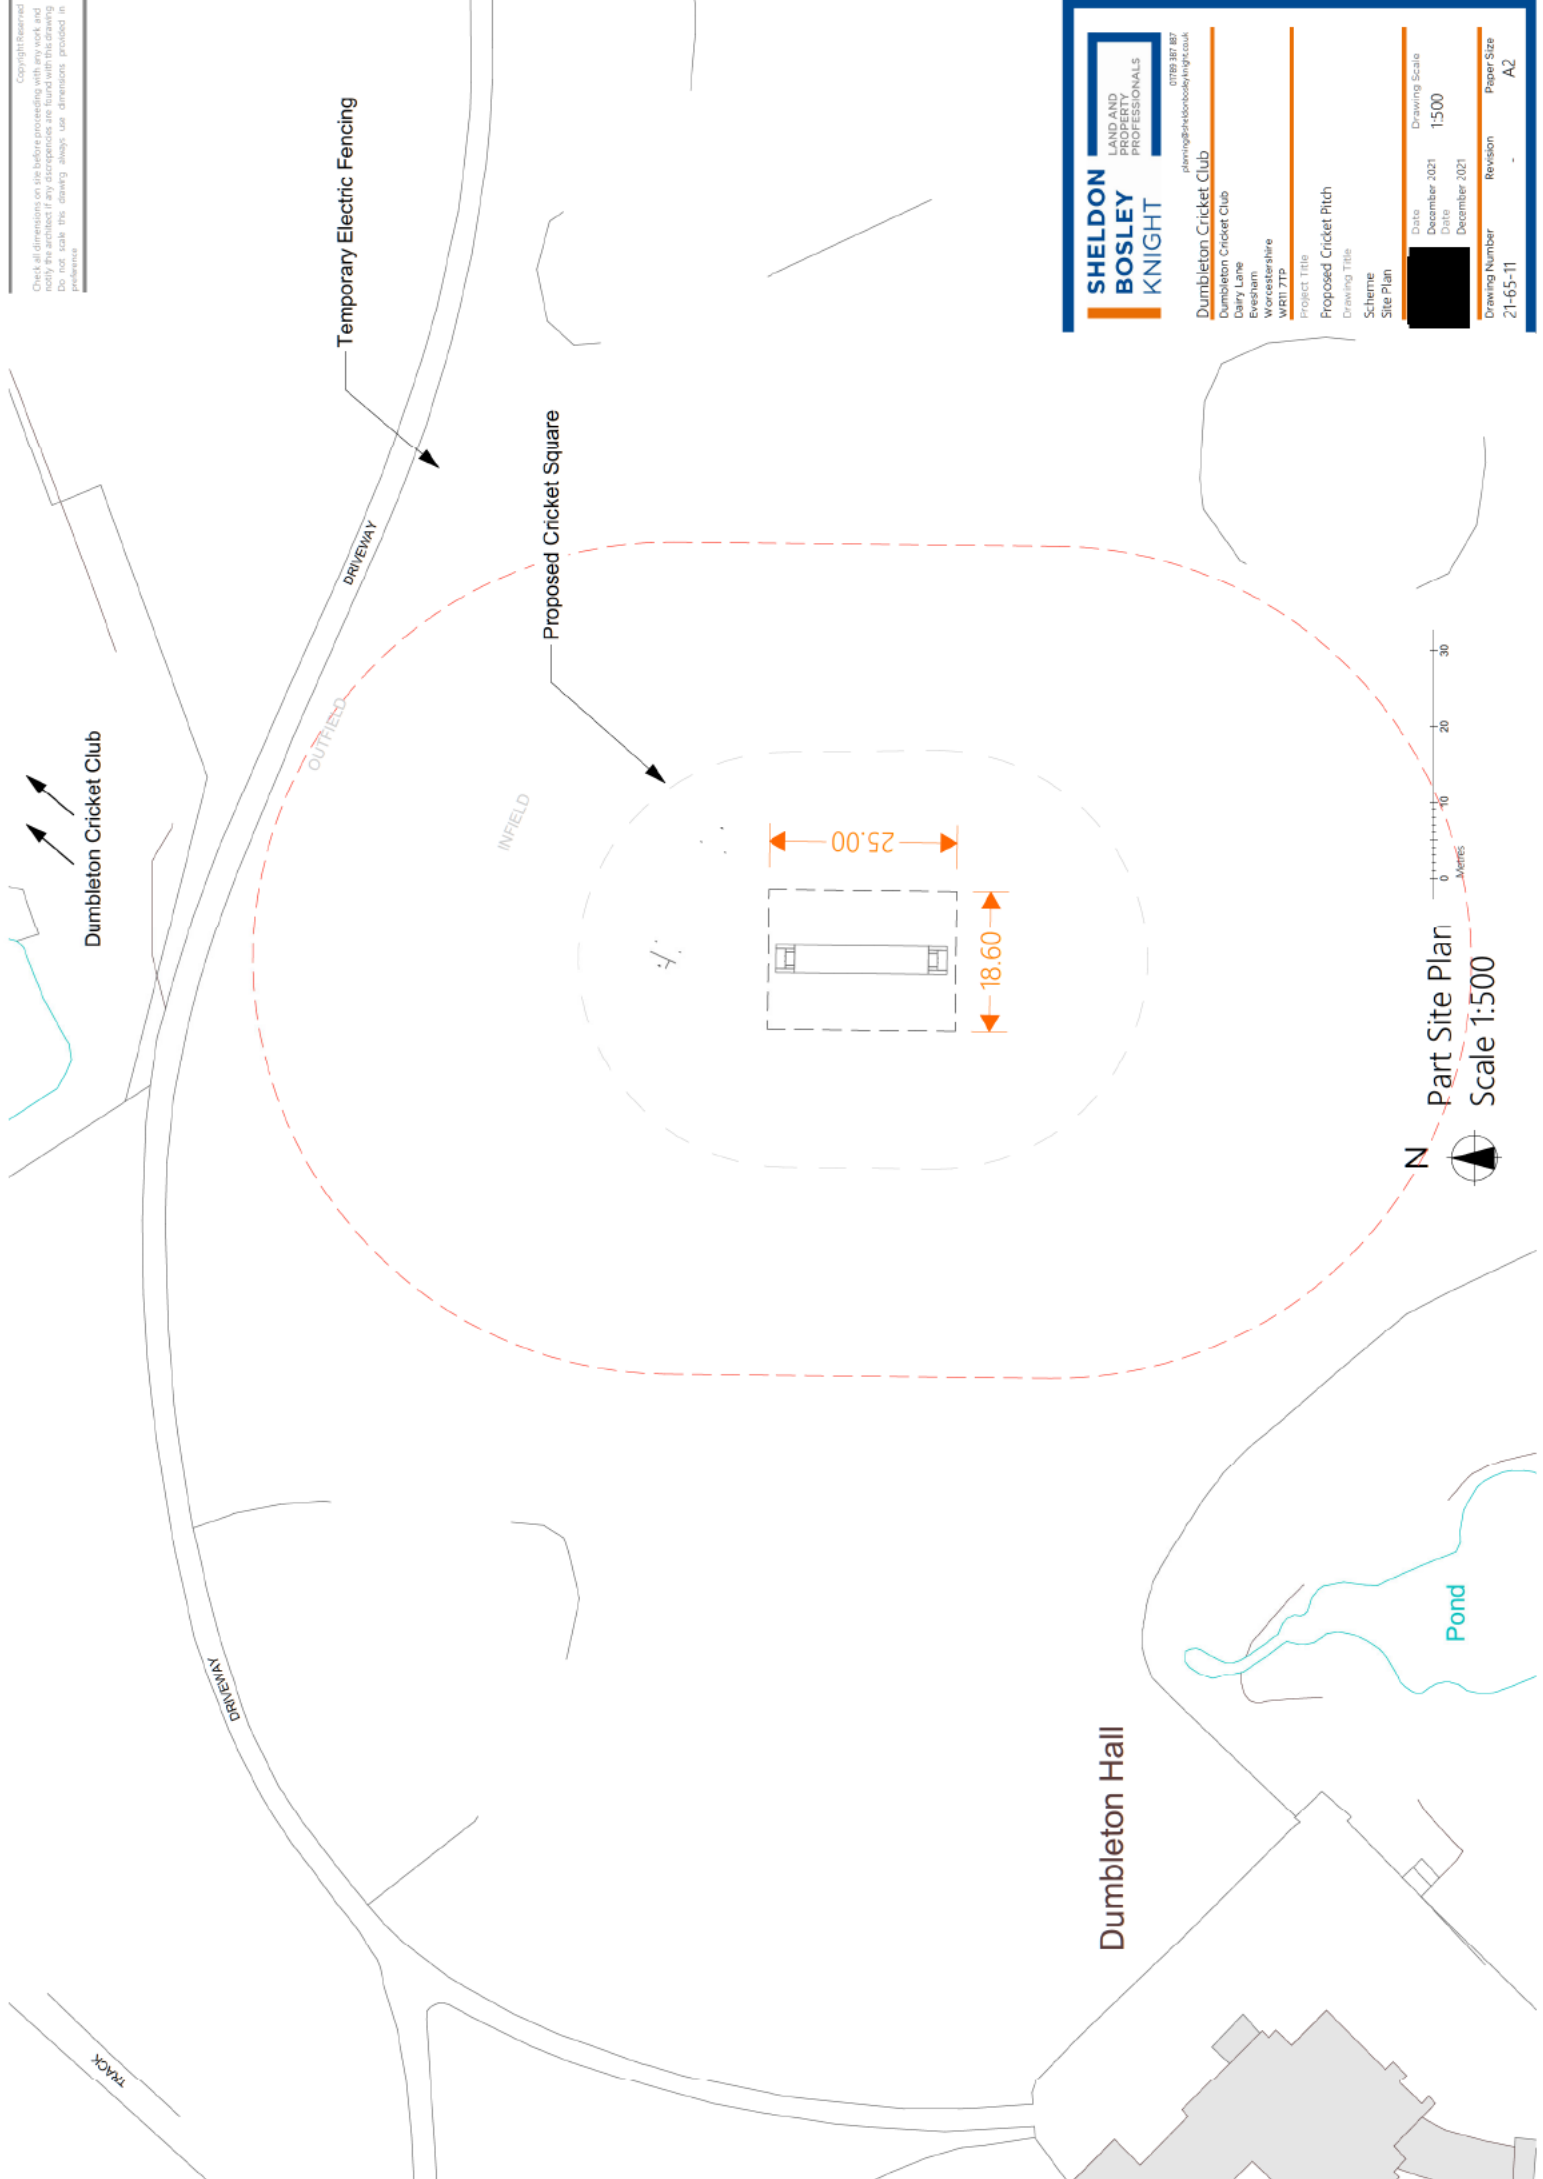

SHELDON BOSLEY KNIGHT
LAND AND PROPERTY PROFESSIONALS
01789 387 887
sheldonsbosleyknights.co.uk

Dumbleton Cricket Club
Dairy Lane
Evesham
Worcestershire
WB8 7TD

Project Title
Proposed Cricket Pitch

Drawing Title
Site Plan


Date	December 2021	Drawing Scale	1:500
Date	December 2021	Date	December 2021

Drawing Number
21-65-11


Revision
-

Paper Size
A2

Check all dimensions on site before proceeding with any work and notify the architect if any discrepancies are found with this drawing. Do not scale this drawing always use dimensions provided in preference.

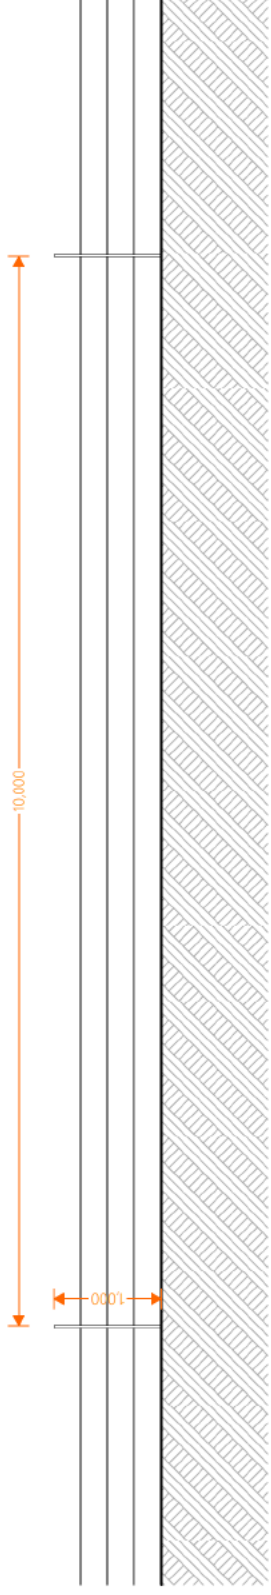

Fence Elevation - Scale 1:50

 

**SHELDON
BOSLEY
KNIGHT**

LAND AND
PROPERTY
PROFESSIONALS

01189 387 887
planning@sheldonsleyknight.co.uk

Dumbleton Cricket Club

Dumbleton Cricket Club
Dairy Lane
Worcestershire
WR11 7TP

Project Title

Proposed Cricket Pitch

Drawing Title

Scheme
Fence Elevation

Date	Drawing Scale
December 2021	1:50
Date	December 2021

Drawing Number	Revision	Paper Size
21-65-12	-	A3