





McBains Architecture
 1000 10th Avenue, Suite 100
 Boulder, CO 80502
 Phone: 303.440.1000
 Fax: 303.440.1001
 Email: info@mc-bains.com
 Website: www.mc-bains.com

McBains Architecture
 1000 10th Avenue, Suite 100
 Boulder, CO 80502
 Phone: 303.440.1000
 Fax: 303.440.1001
 Email: info@mc-bains.com
 Website: www.mc-bains.com

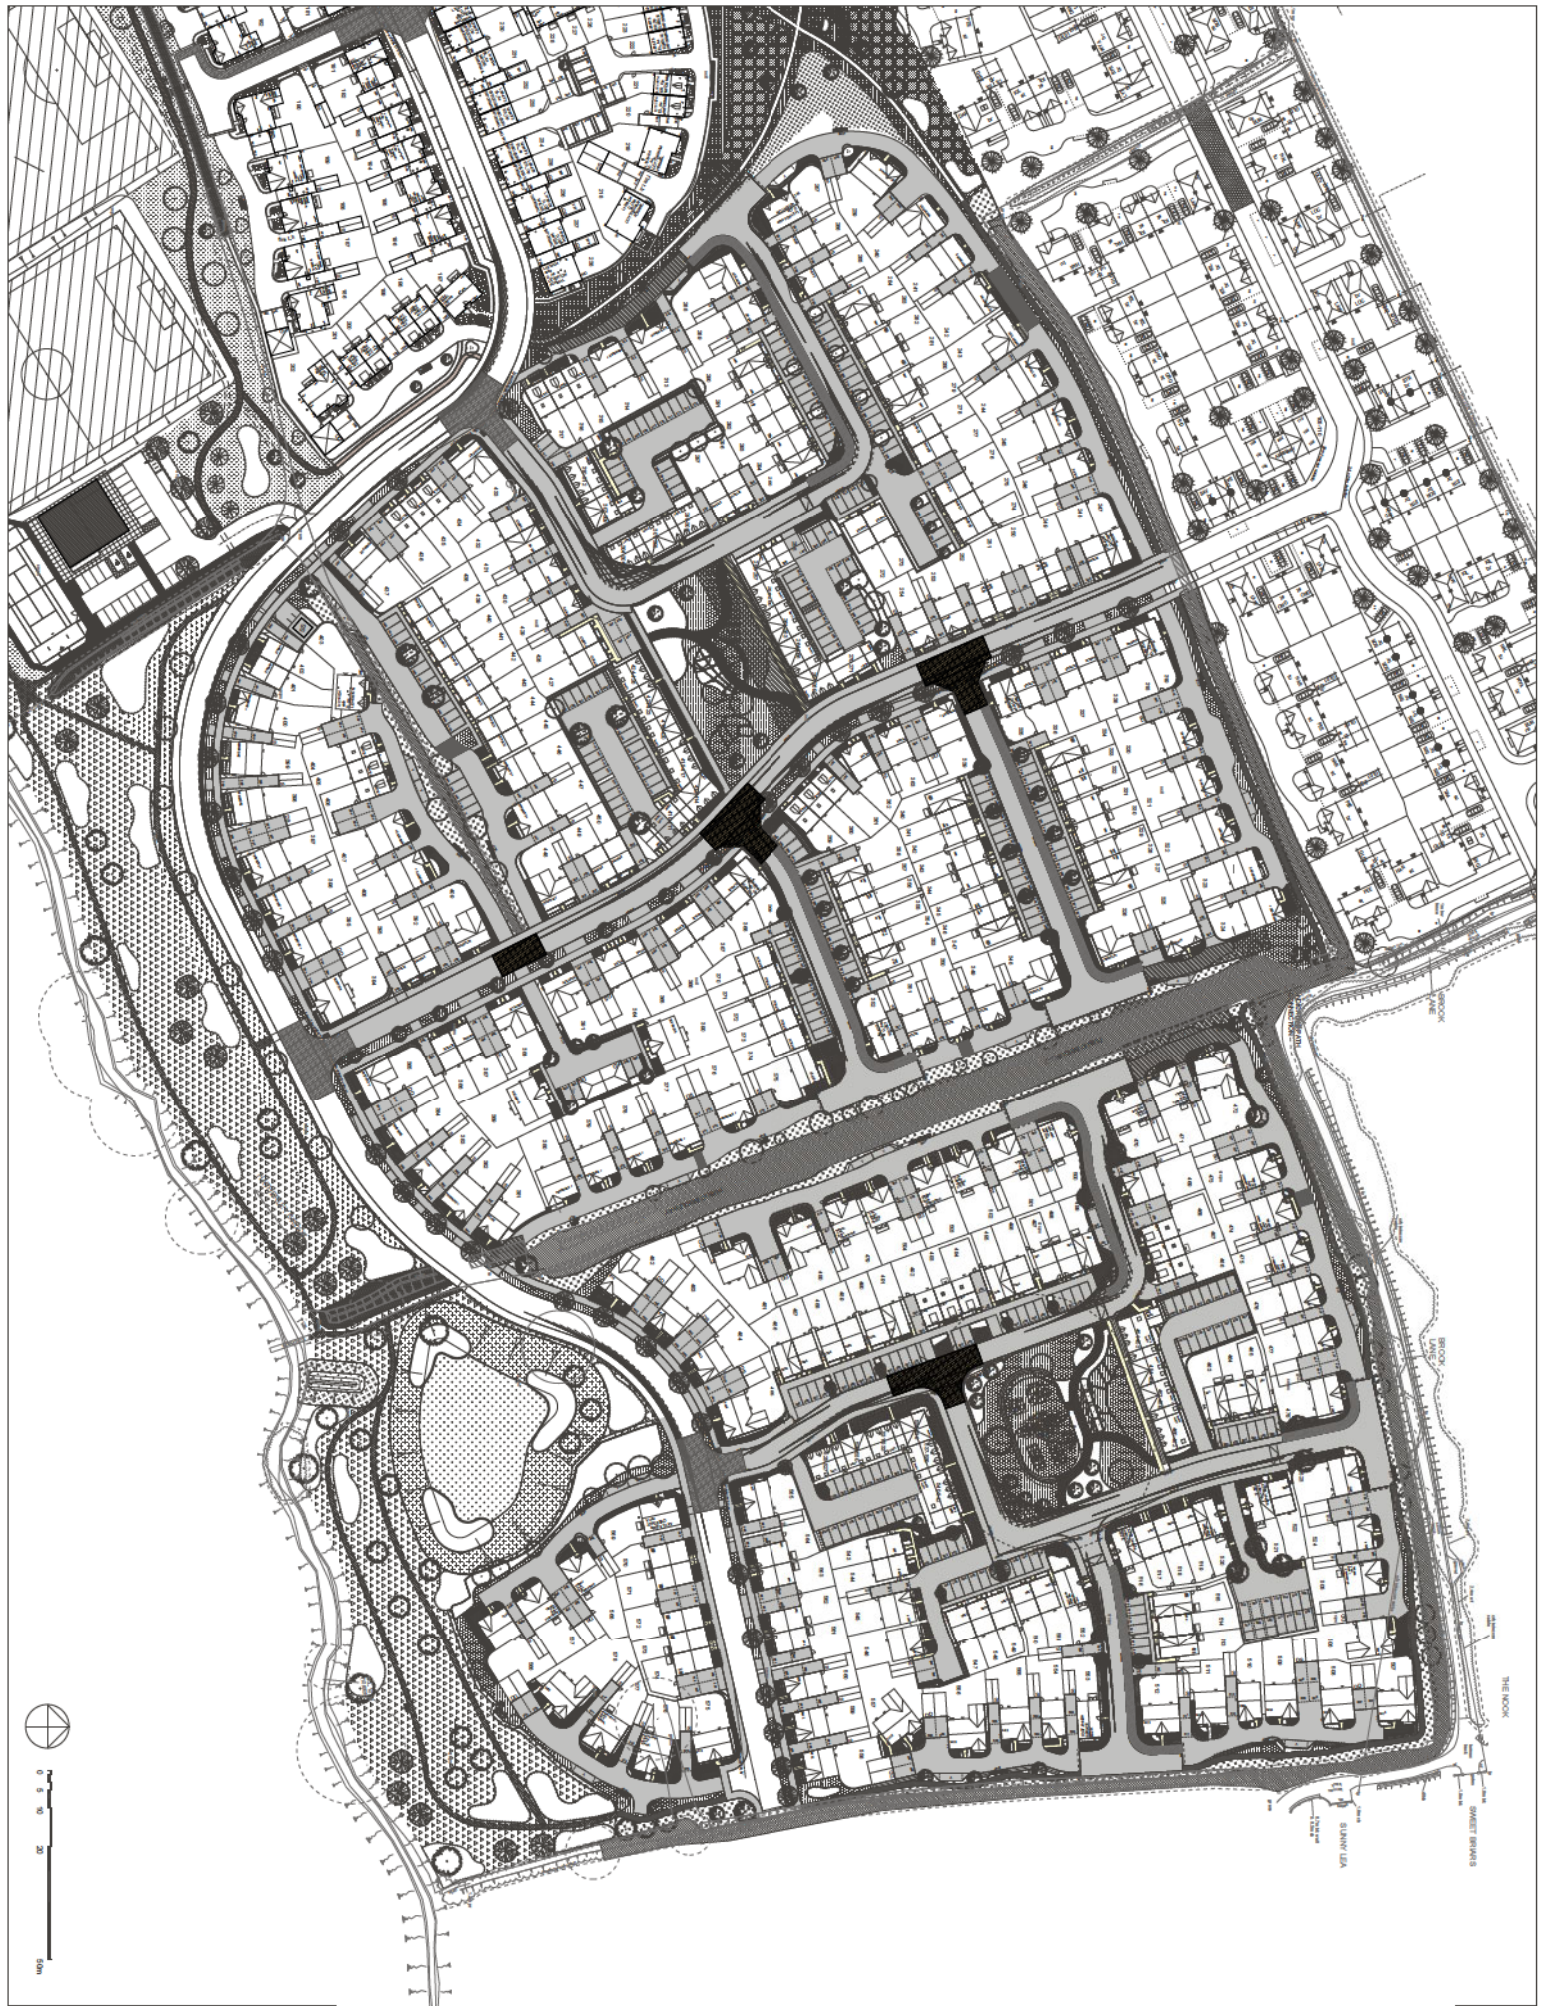

	Termin
	400x400 mm Buff Stiche to Front and Rear Plates
	Black paper
	Cranberry
	Heidi


KEY:

The construction of each entry, and listing the authors, is different to other listings you may see on the Internet. The first column contains the title of the paper, the second column contains the authors, and the third column contains the journal.

THE 17 JOURNAL(S) LISTED ARE:

Abstracts of the studies in this issue are being made available by the publisher, Taylor & Francis, for free. The full text of the studies is available for purchase. 

[illegible]

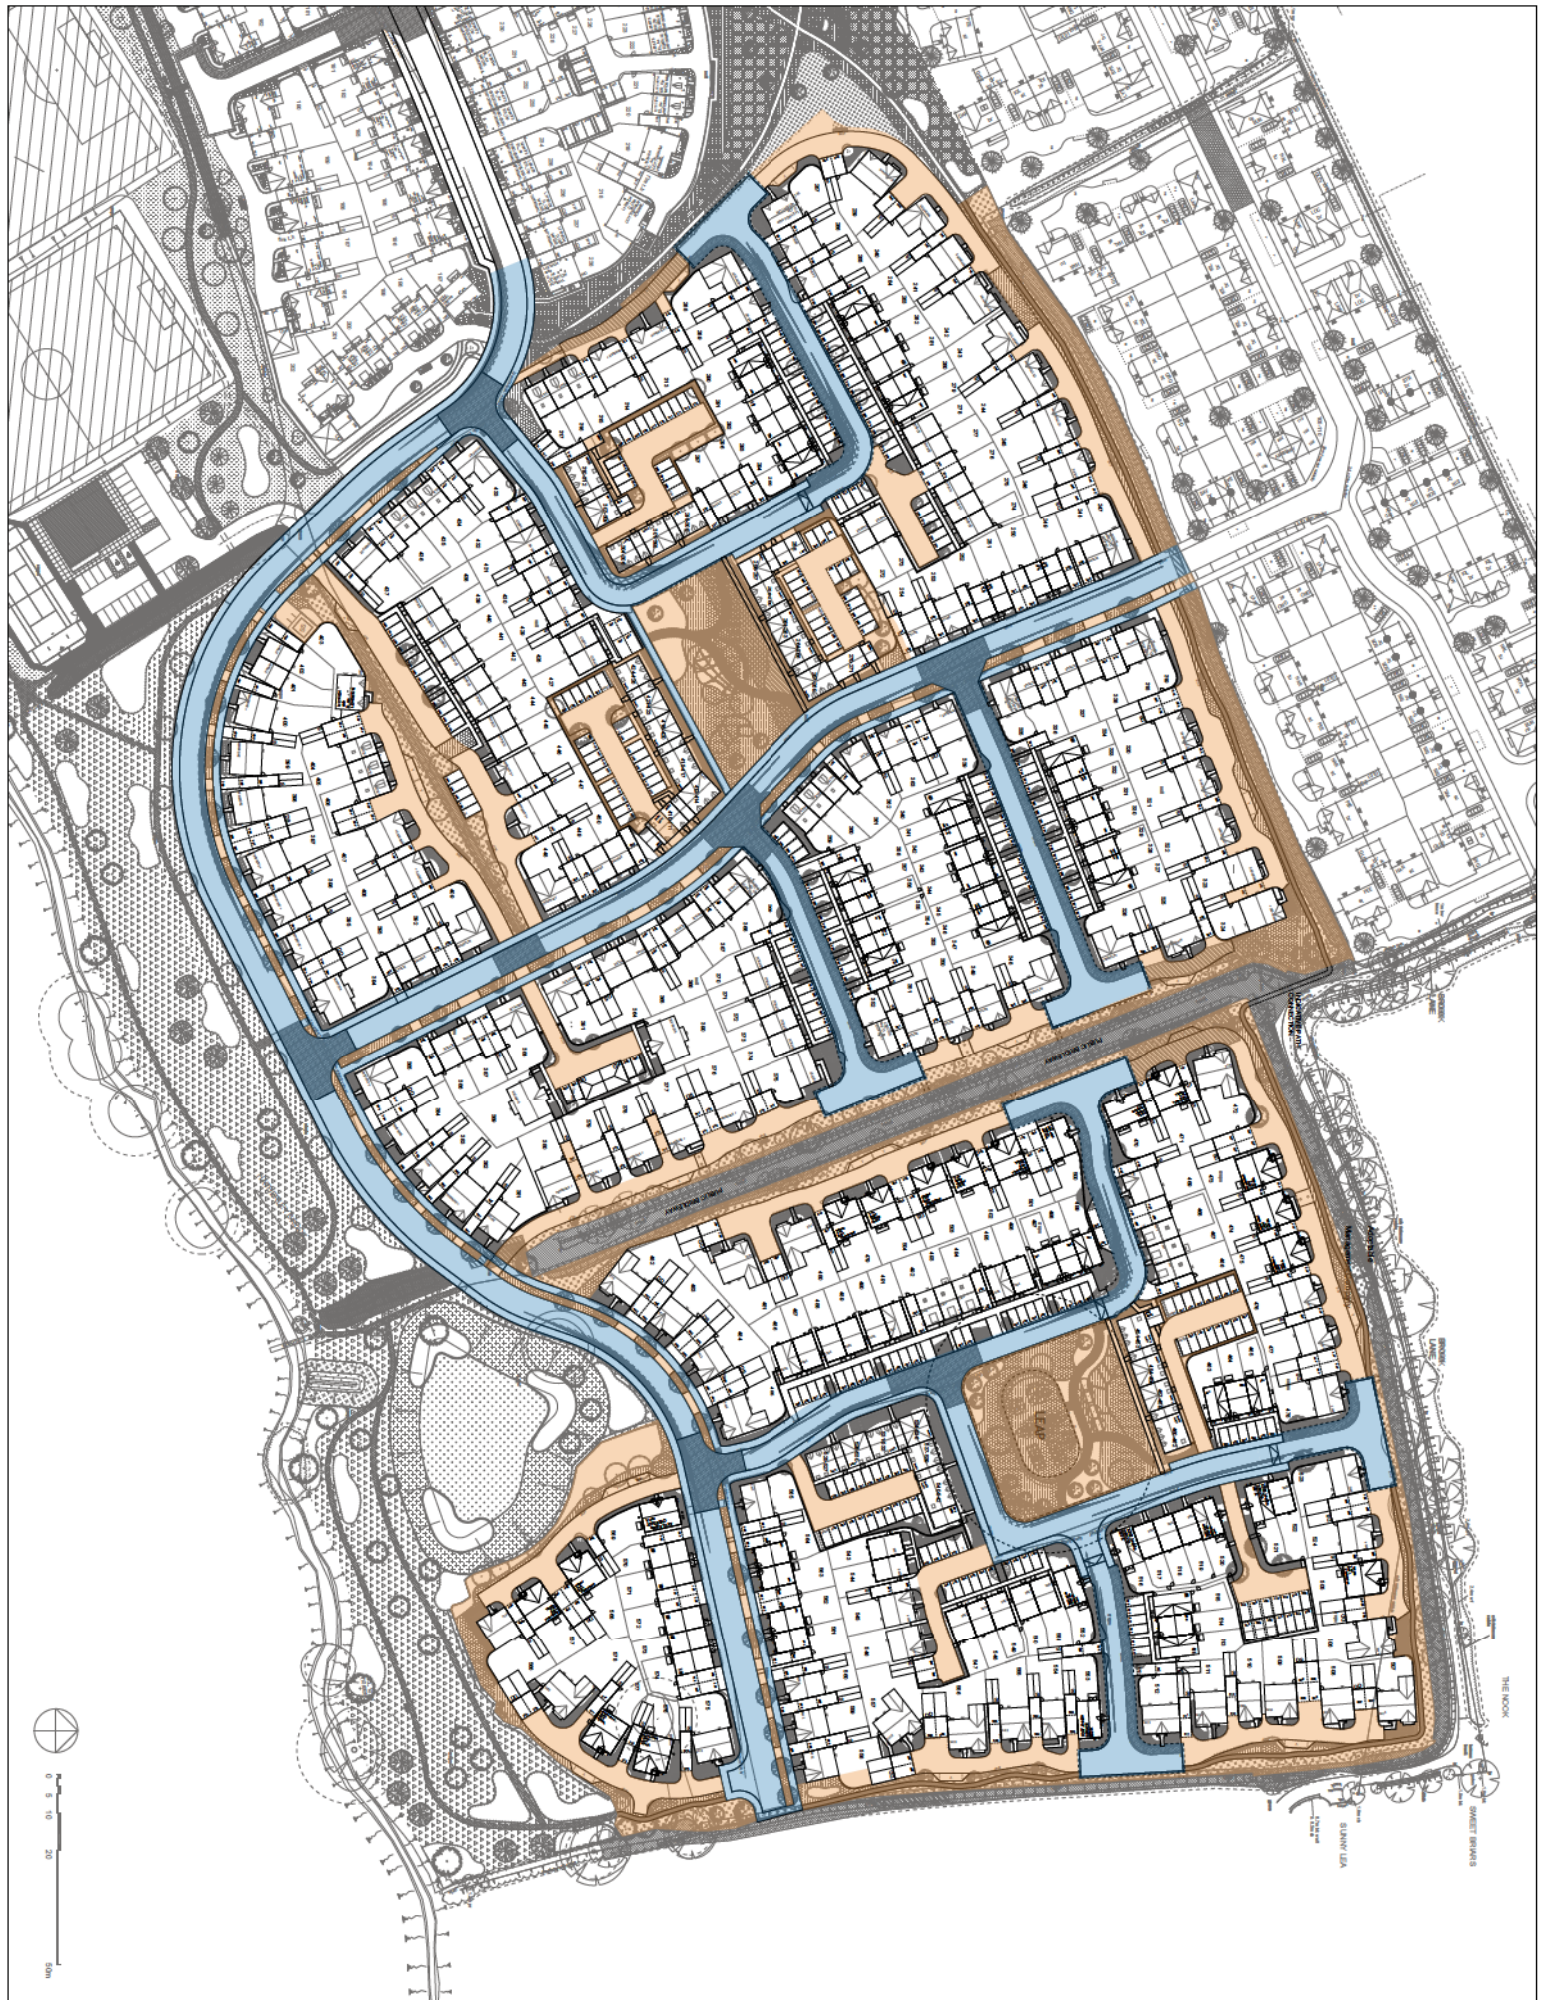

THE ARCHITECTURE OF THE SITE IS THE PROPERTY OF THE ARCHITECT AND IS NOT TO BE REPRODUCED OR USED IN ANY MANNER WITHOUT THE WRITTEN PERMISSION OF THE ARCHITECT.

DATE: 10/10/2020

PROJECT: 10/10/2020

ARCHITECT: 10/10/2020

MANAGEMENT COMPANY: 10/10/2020

KEY:

- Asphalt
- Management Company

20. Approved by Planning


20.10.2020

McBains

Vistry Group

ARCHITECTURE

NO.	DATE	BY	REVISION
1	10/10/2020	10/10/2020	10/10/2020
2	10/10/2020	10/10/2020	10/10/2020
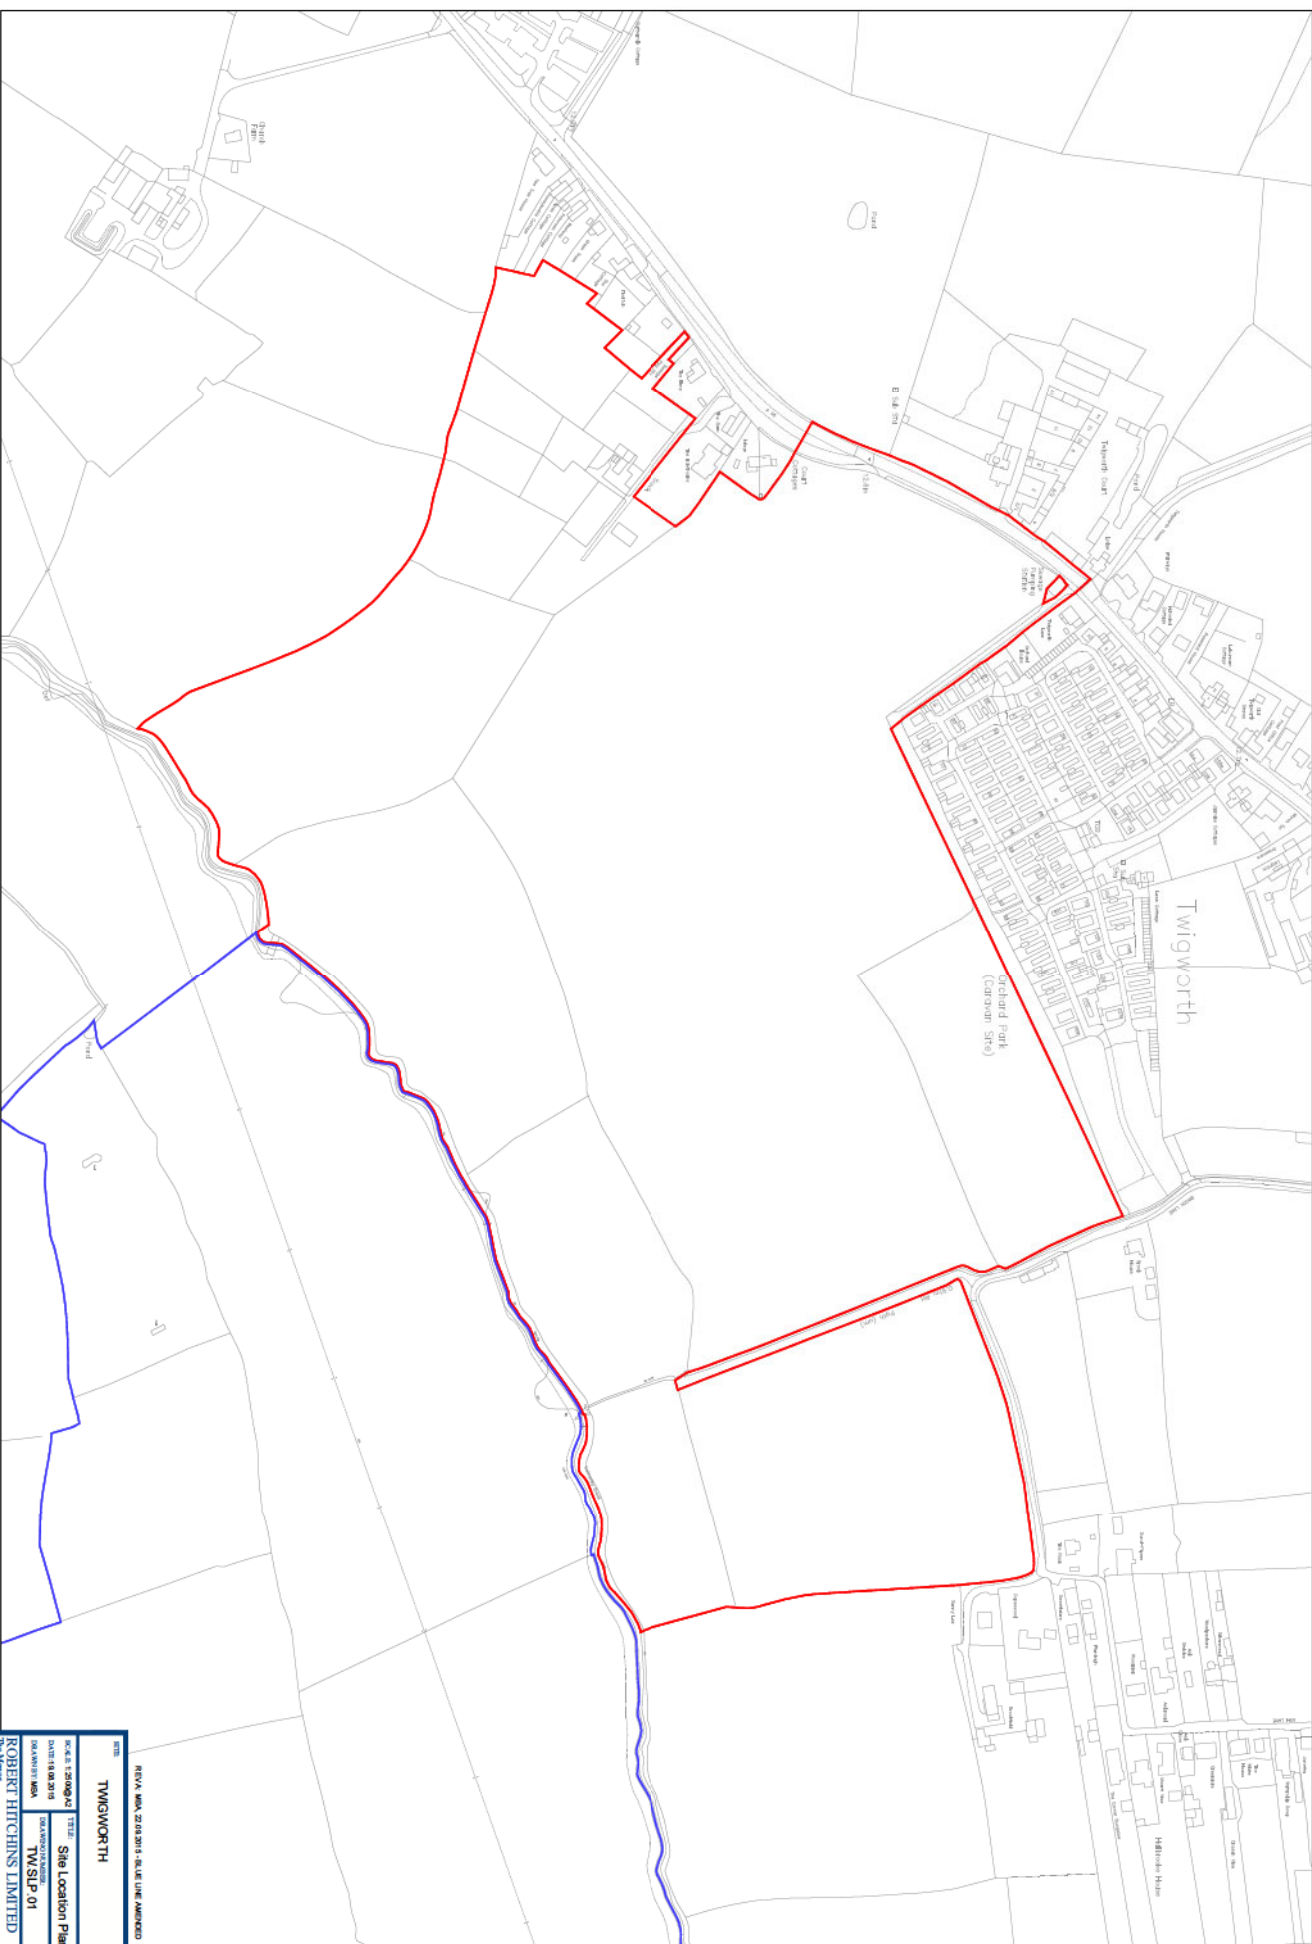

OTHER LAND IN APPLICANT'S OWNERSHIP

RW-LE-12009-2
 DATE: 18.06.2015
 DRAWN BY: MEA
 PROJECT: TW5WORTH
 CLIENT: TW5WORTH
 DRAWING NO: 01
 SCALE: 1:1
 DRAWN BY: MEA
 CHECKED BY: MEA
 APPROVED BY: MEA
 DATE: 18.06.2015
 DRAWN BY: MEA
 CHECKED BY: MEA
 APPROVED BY: MEA
 DATE: 18.06.2015

[illegible]

Notes:

- Each dwelling shall be provided with an accessible route to entrance and installation of an electric vehicle charging point and shall be provided with an isolated and secure parking space adjacent to the building.
- Cycle sheds to be provided in the new garages or if houses without a garage, large enough to accommodate 3 cycle spaces = 2 level, 2 cycle spaces thereafter.

P3 - Phot 403 replaced with Becket
- Phot 510 replaced with YH025

- Fencing corrections added adjacent plot 383, opposite plots 35, 128 and 500
- Footpath indicated through the drive between plots 515-002 and connecting it to the hogging path on the eastern fringes

*Shared private drives connected to accessible road currently indicated between plots 505 and 509 re-designed. Bin collection points clarified. As per the received layout there is one additional London plot (1/2500) Plot 506 to 514 and 543 to 557 Plot substitution carried out.

- Available road currently indicated between 515 and 525 eastward with shared private drives.
- Bin collection points clarified.
- As per the received layout there is one less Bonus plot (7500).
- HA plots previously indicated at plots 513-515 swapped with market units

Issued at 10:45 AM 25th Nov 2018

- Front and rear bodypath axles amended as requested
- Modified hoggin bodypath from the turning board by plate 450.552
- Ballastors added to front
- Area near green corridor between joints 403 and 442 re-designed


DATE		NAME		ADDRESS		CITY		STATE		ZIP	
DATE	NAME	ADDRESS	CITY	STATE	ZIP	DATE	NAME	ADDRESS	CITY	STATE	ZIP
DATE	NAME	ADDRESS	CITY	STATE	ZIP	DATE	NAME	ADDRESS	CITY	STATE	ZIP


McBains
 Incubator Ltd
 501 St. John's Road, Newport, London SE24 9TH
 +44 (0)203 7780 7880
 info@mc-bains.co.uk

Victory Ground
 Chester

Project PRICE 1 LAND AT TWINGMORTH TOWNSHIP	Owner Title SITE LAND/UT PLAIN
--	-----------------------------------

ARCHITECTURE

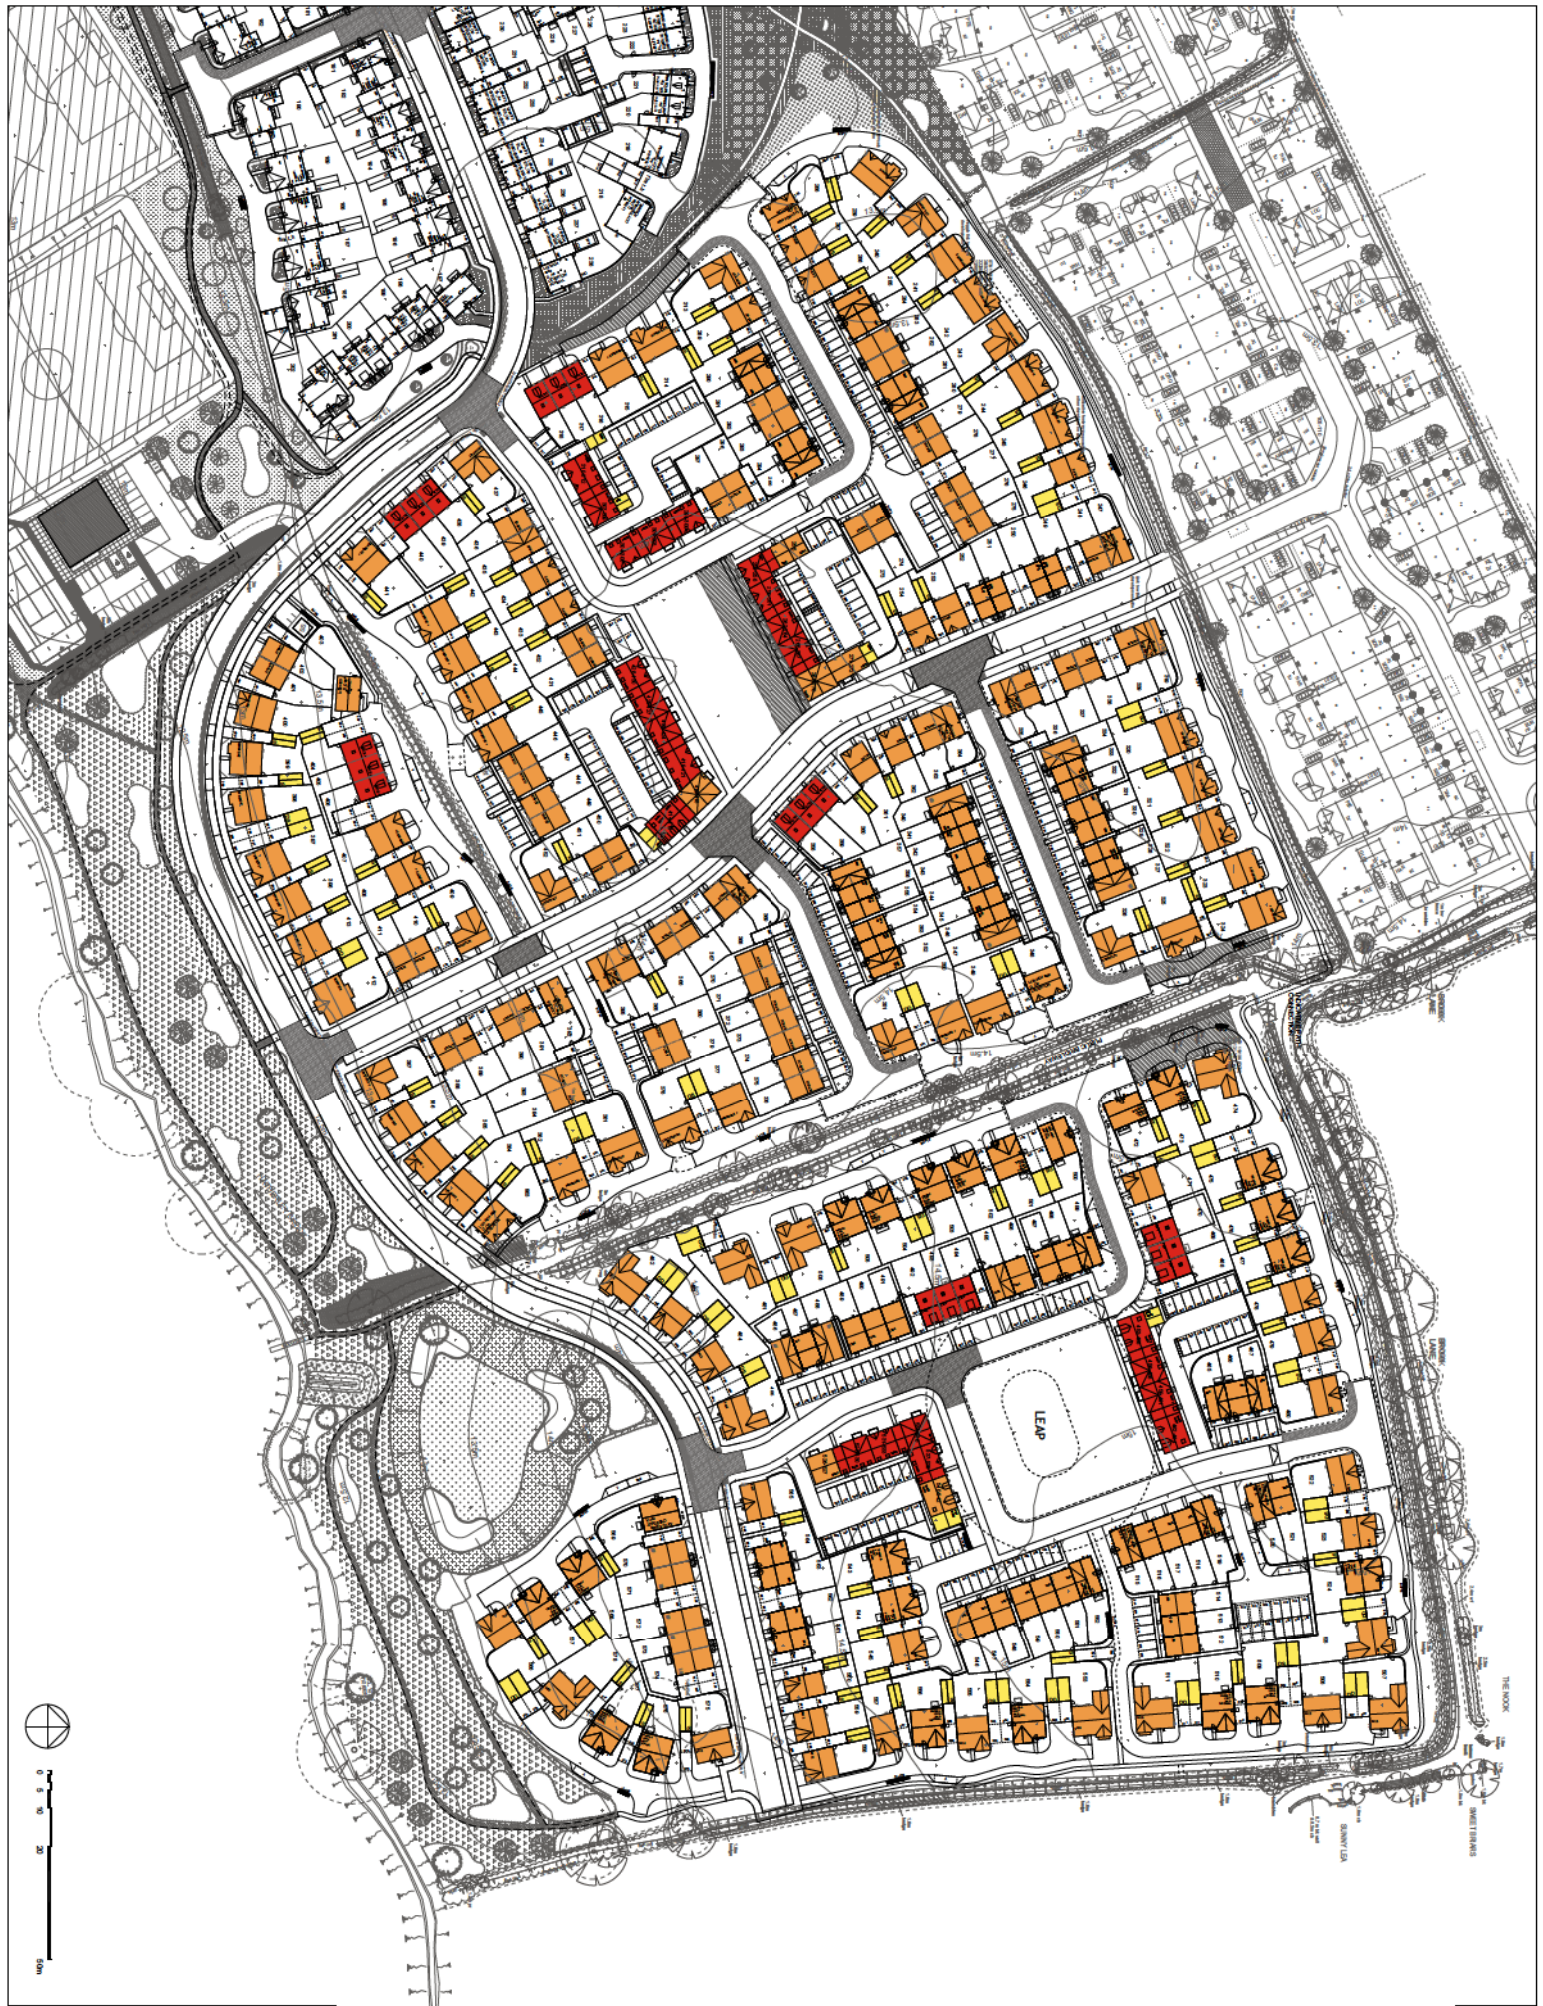[illegible][illegible]

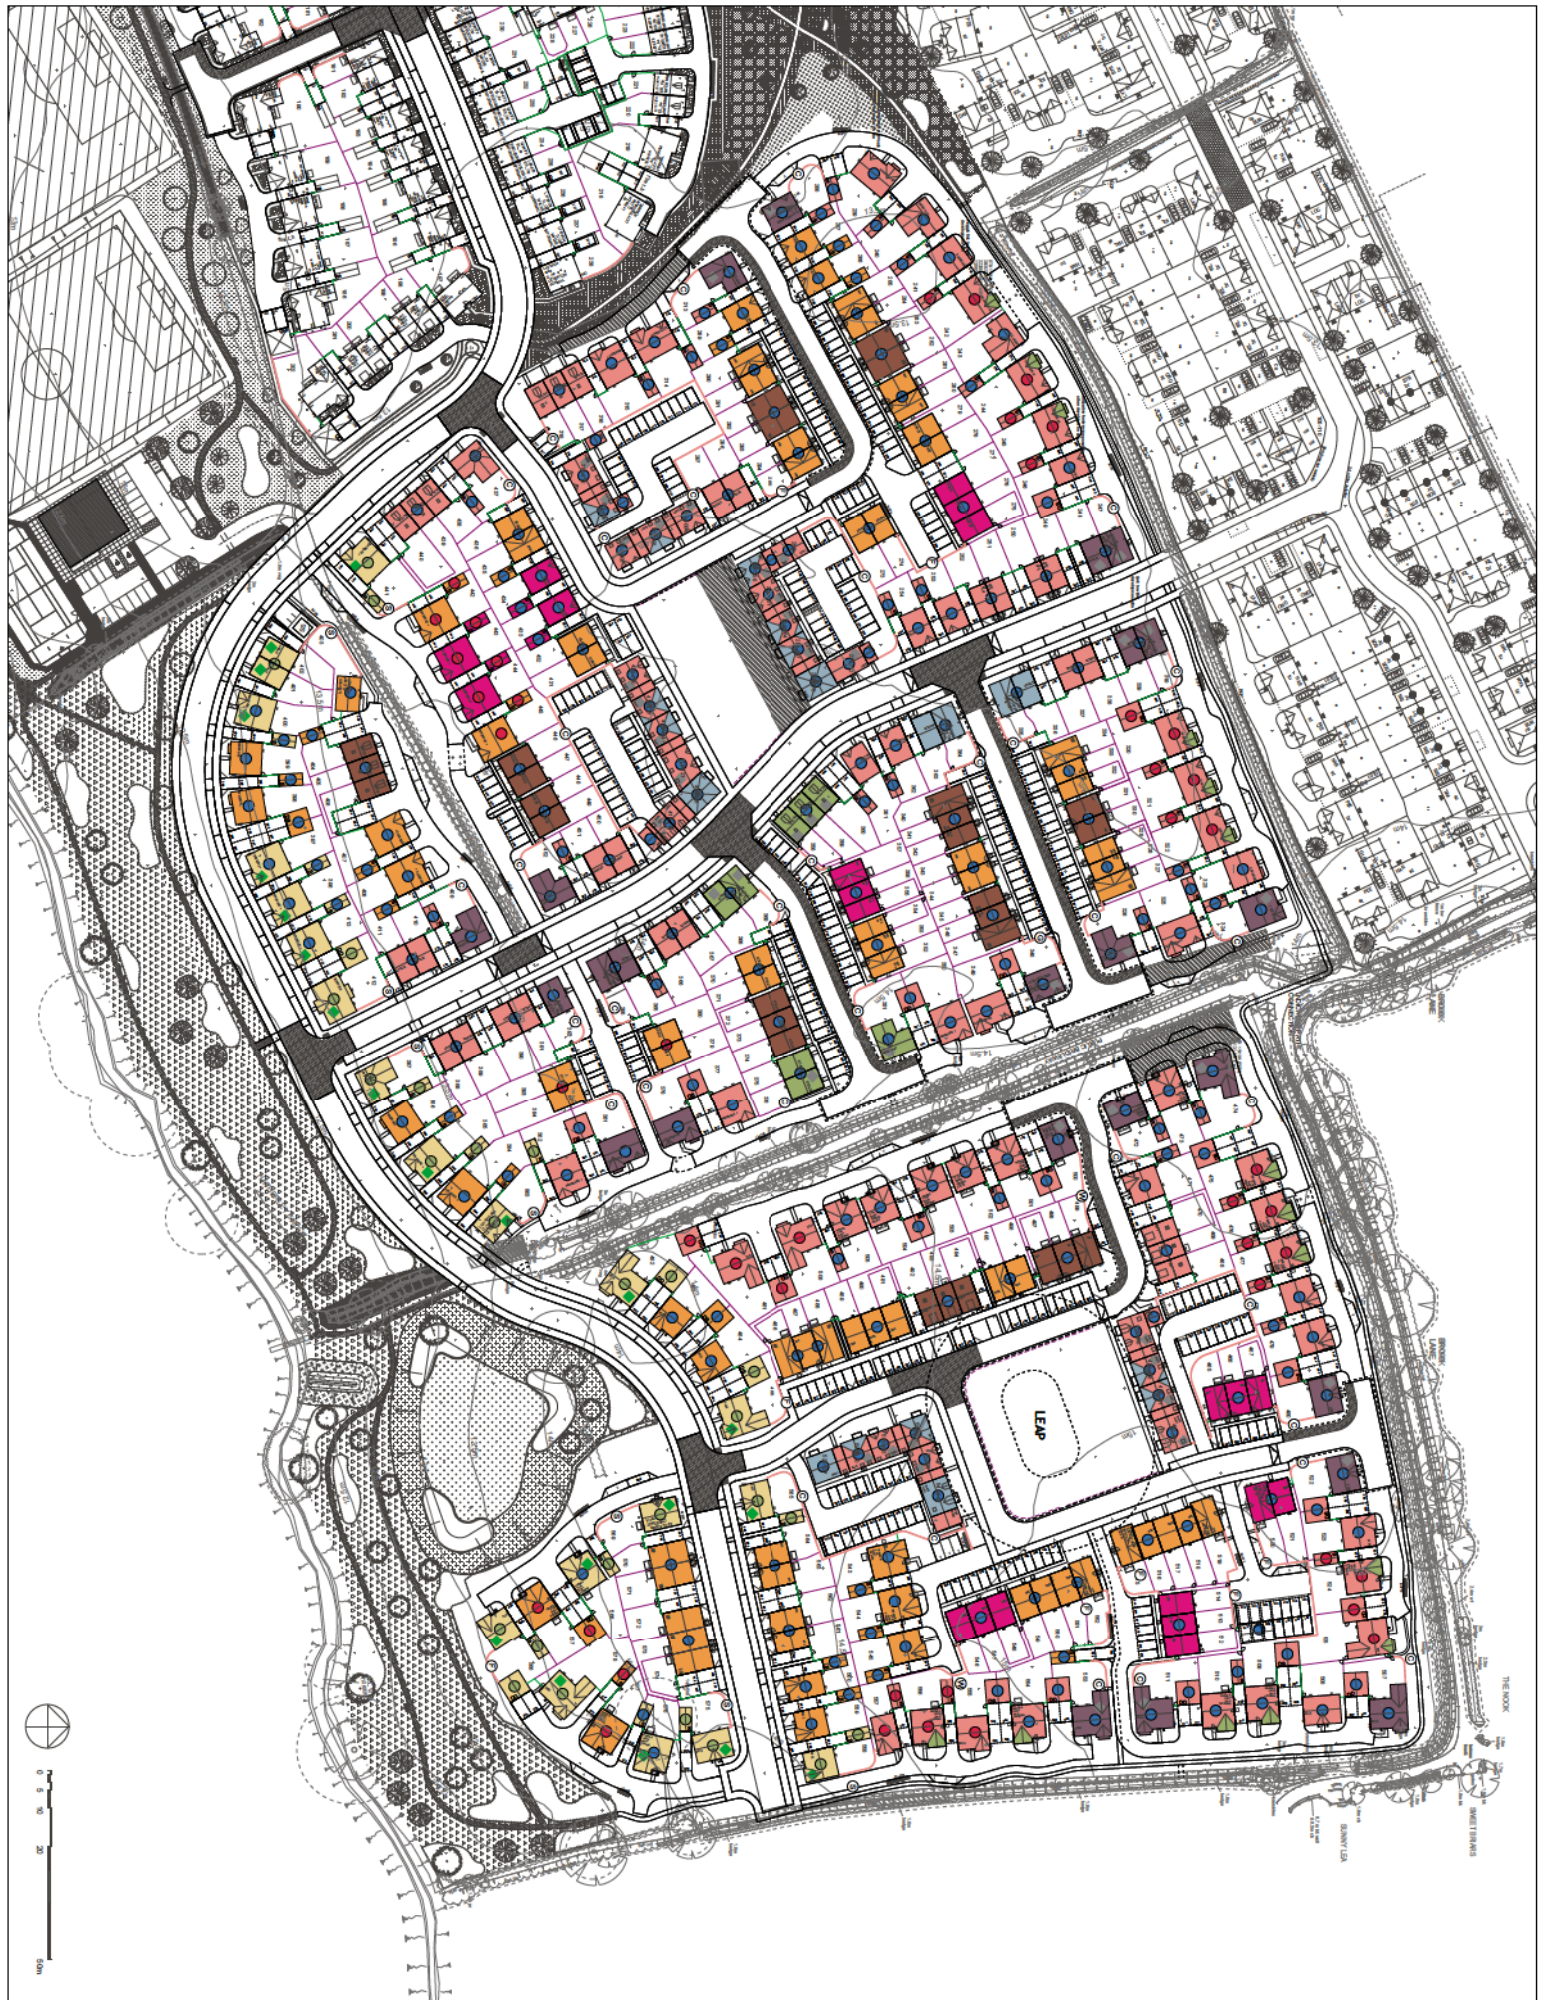

McBains Architecture
 1000 10th Avenue, Suite 100
 Denver, CO 80202
 Phone: 303.733.1111
 Fax: 303.733.1112
 Email: info@mc-bains.com
 Website: www.mc-bains.com

McBains
 ARCHITECTURE
 1000 10th Avenue, Suite 100
 Denver, CO 80202
 Phone: 303.733.1111
 Fax: 303.733.1112
 Email: info@mc-bains.com
 Website: www.mc-bains.com

McBains
 ARCHITECTURE
 1000 10th Avenue, Suite 100
 Denver, CO 80202
 Phone: 303.733.1111
 Fax: 303.733.1112
 Email: info@mc-bains.com
 Website: www.mc-bains.com



RIGHT ELEVATION



INTERNAL RIGHT ELEVATION



INTERNAL LEFT ELEVATION



LEFT ELEVATION



SCALE 1:100

m

Notes

Client: Vistry Group

Project: Phase 3

Location: Llandudno

Drawings: Plans & Elevations

Scale: 1:100

Date: 10/08/22

Drawn by: J. Smith

Checked by: M. Jones

Approved by: P. Brown

Project: Phase 3

Location: Llandudno

Drawings: Plans & Elevations

Scale: 1:100

Date: 10/08/22

Drawn by: J. Smith

Checked by: M. Jones

Approved by: P. Brown

Project: Phase 3

Location: Llandudno

Drawings: Plans & Elevations

Scale: 1:100

Date: 10/08/22

Drawn by: J. Smith

Checked by: M. Jones

Approved by: P. Brown

Project: Phase 3

Location: Llandudno

Drawings: Plans & Elevations

Scale: 1:100

Date: 10/08/22

Drawn by: J. Smith

Checked by: M. Jones

McBains

Vistry Group


Project: Phase 3
Location: Llandudno
Drawings: Plans & Elevations
Scale: 1:100
Date: 10/08/22
Drawn by: J. Smith
Checked by: M. Jones
Approved by: P. Brown

ARCHITECTURE


TW003 - MG - 22 - 22 - 08 - A - 000
Date: 10/08/22
Drawn by: J. Smith
Checked by: M. Jones
Approved by: P. Brown

The contents of this report are for the use of the client only and are not to be used for any other purpose without the written consent of the architect.
The architect shall not be responsible for any errors or omissions in the report or for any consequences arising from the use of the report.
The architect shall not be responsible for any damage or loss of any kind arising from the use of the report.
The architect shall not be responsible for any loss of profit or business arising from the use of the report.
The architect shall not be responsible for any loss of reputation arising from the use of the report.
The architect shall not be responsible for any loss of time arising from the use of the report.
The architect shall not be responsible for any loss of opportunity arising from the use of the report.
The architect shall not be responsible for any loss of income arising from the use of the report.
The architect shall not be responsible for any loss of assets arising from the use of the report.
The architect shall not be responsible for any loss of health arising from the use of the report.
The architect shall not be responsible for any loss of life arising from the use of the report.


NOTE: WINDOWS & DOOR COLOURS TO BE SPECIFIED BY CLIENT. ALL WINDOWS TO BE SPECIFIED BY CLIENT. ALL DOORS TO BE SPECIFIED BY CLIENT. ALL COLOURS AND DOOR COLOURS TO BE SPECIFIED BY CLIENT.

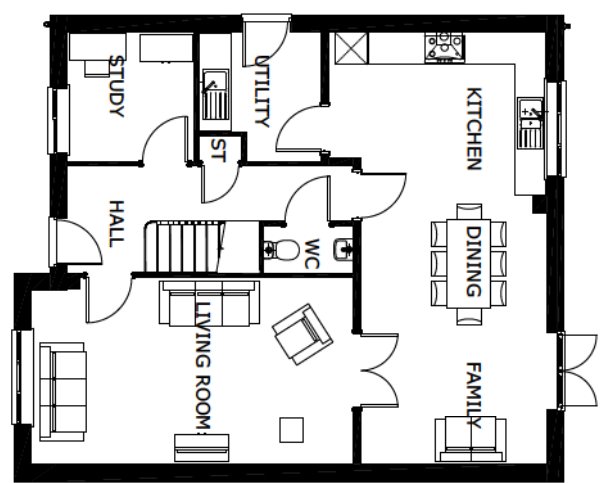


GROUND FLOOR PLAN

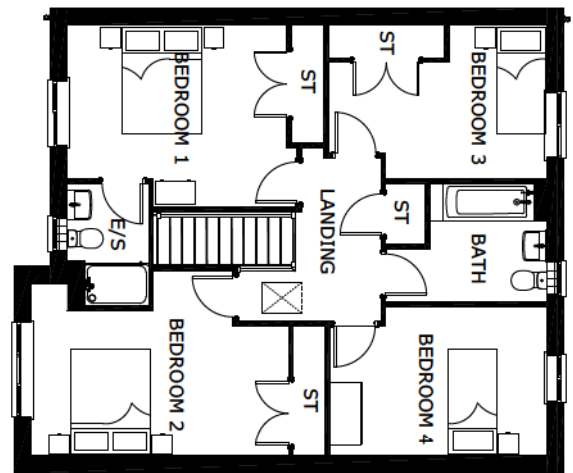


FIRST FLOOR PLAN

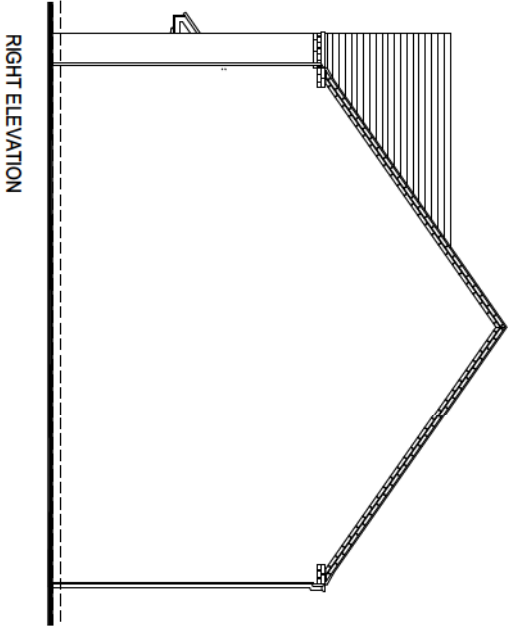


RIGHT ELEVATION

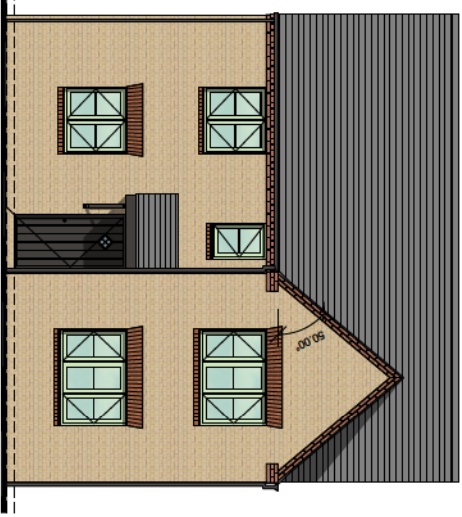


FRONT ELEVATION

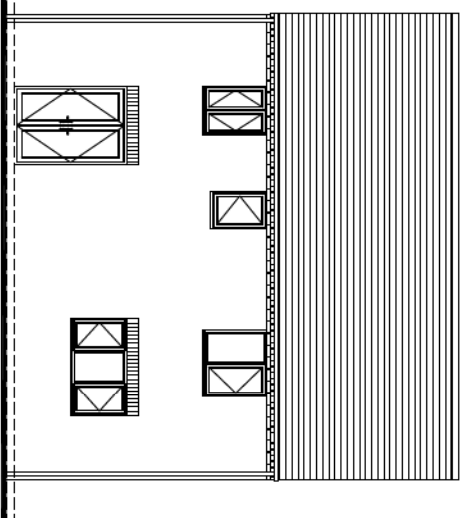

REAR ELEVATION

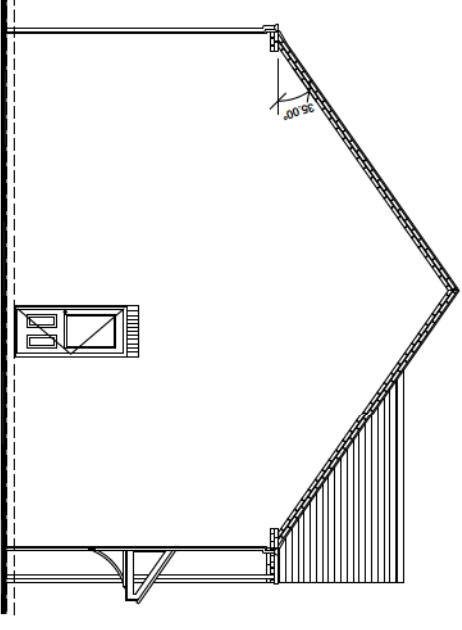

LEFT ELEVATION

 

McBains



Architectural Ltd

100, 101, 102,1000



to not scale from this drawing

of structure of neurons con-
ditions and conditions for further

COLOURS AND DOOR COLOURS

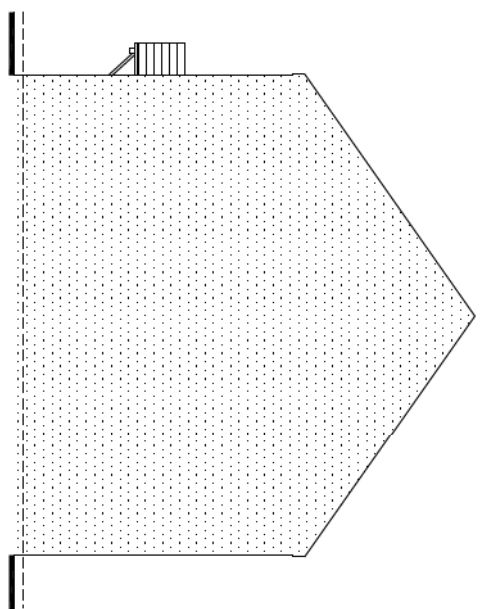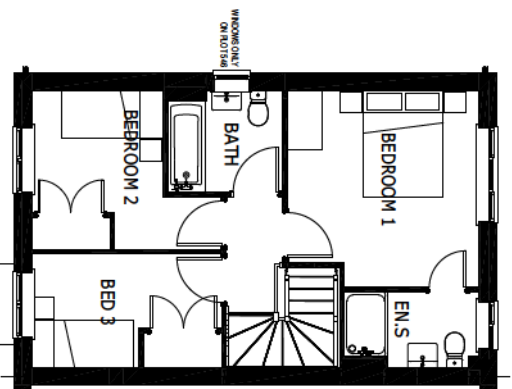

SECTION

 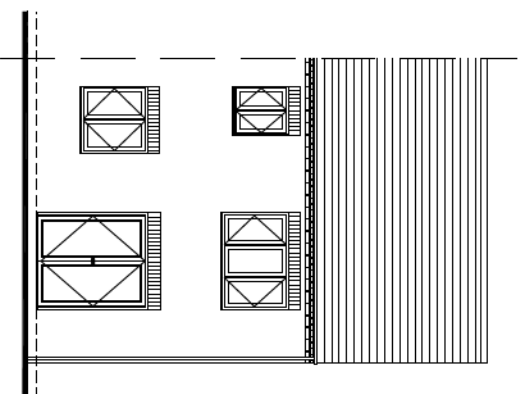

FRONT ELEVATION

REAR ELEVATION

LEFT ELEVATION

[illegible]



October 1, 2005



Order: 1-800-368-3676



Received: 1/20/04

