



Ordnance Survey (c) Crown Copyright 2021. All rights reserved. Licence number 100022432

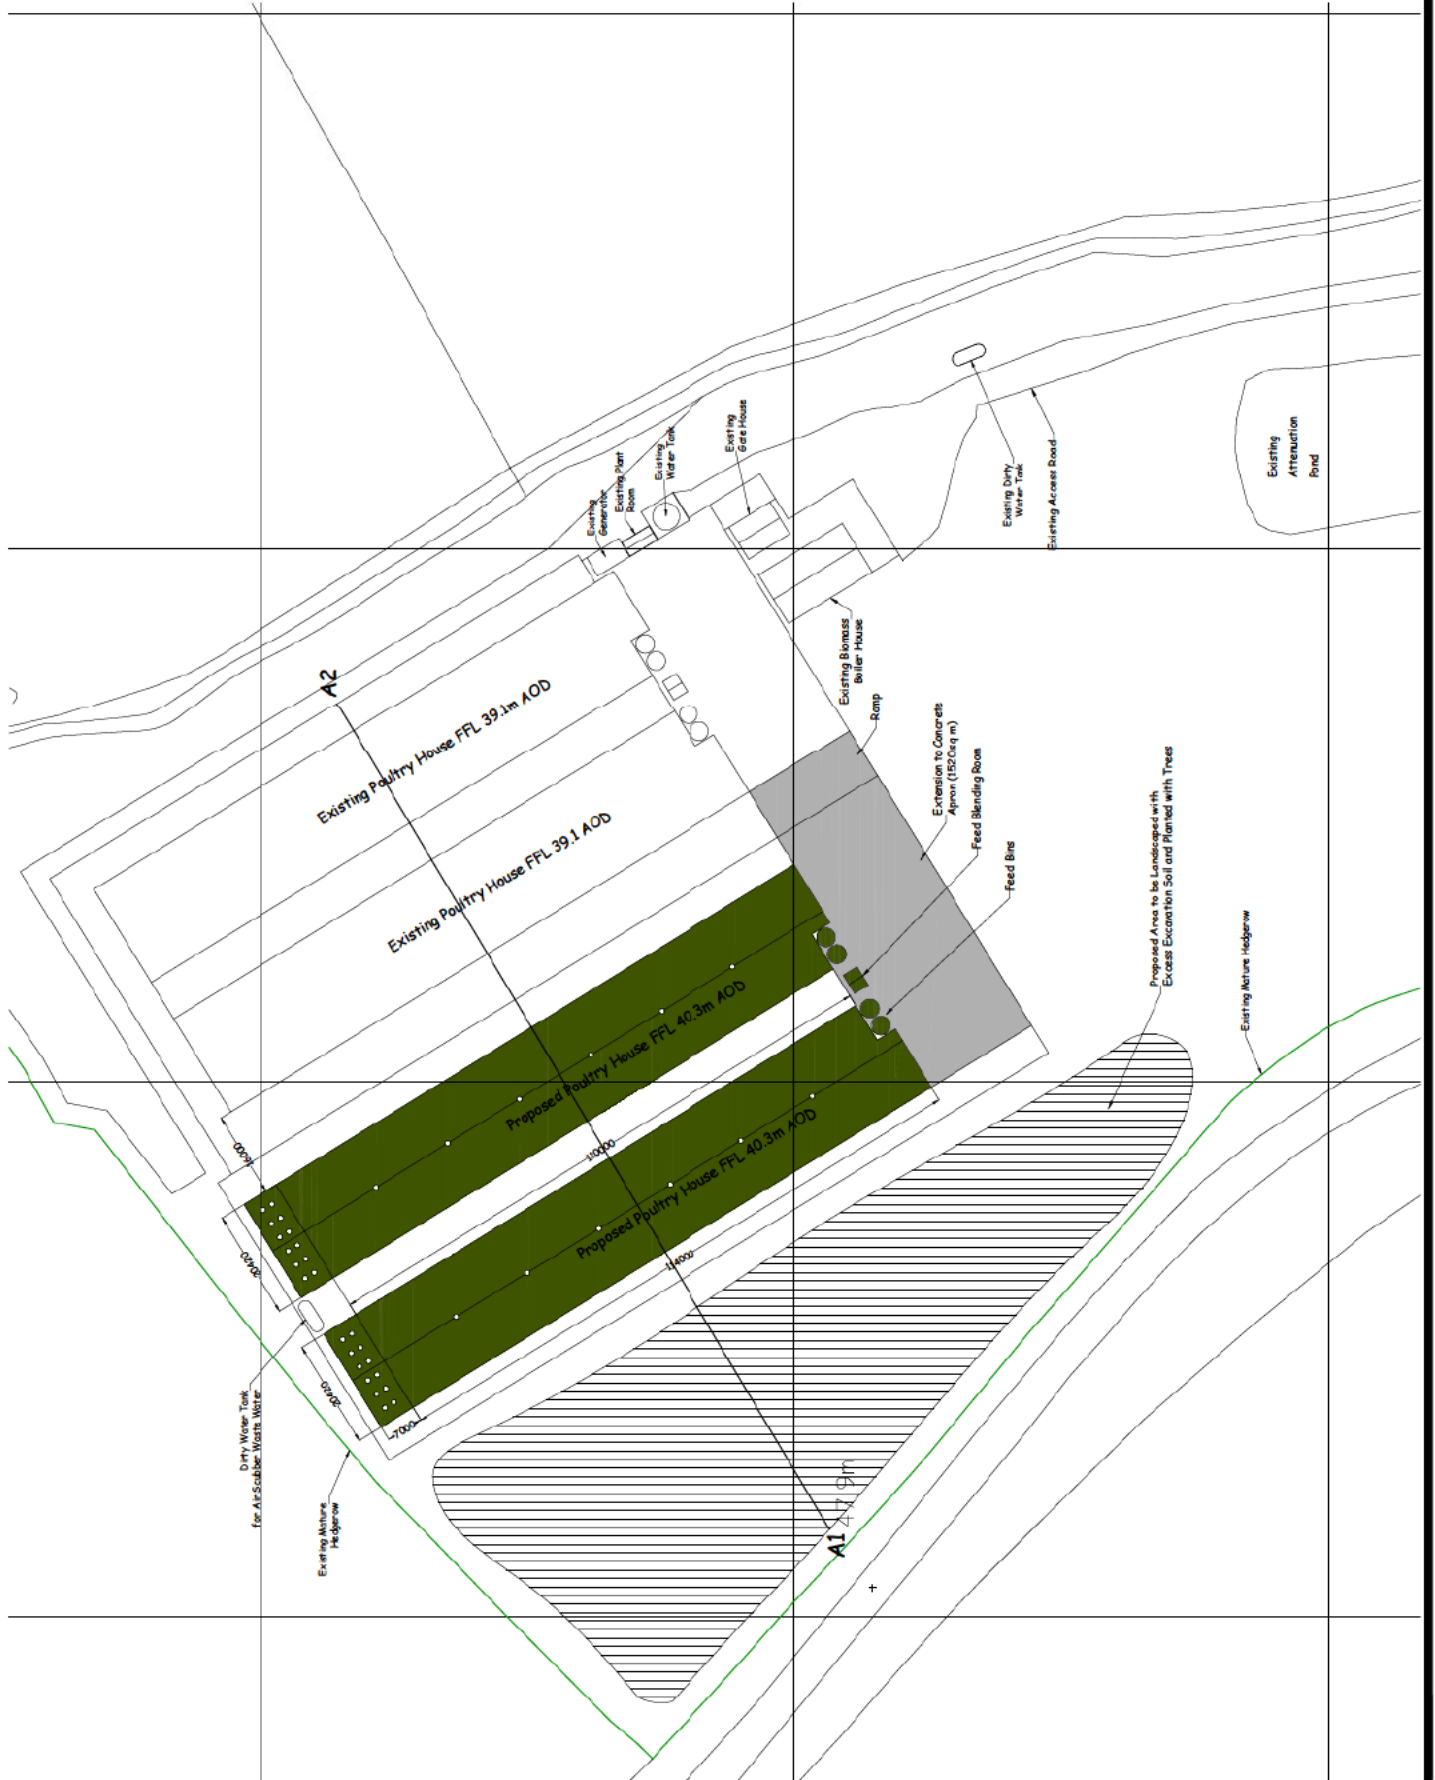

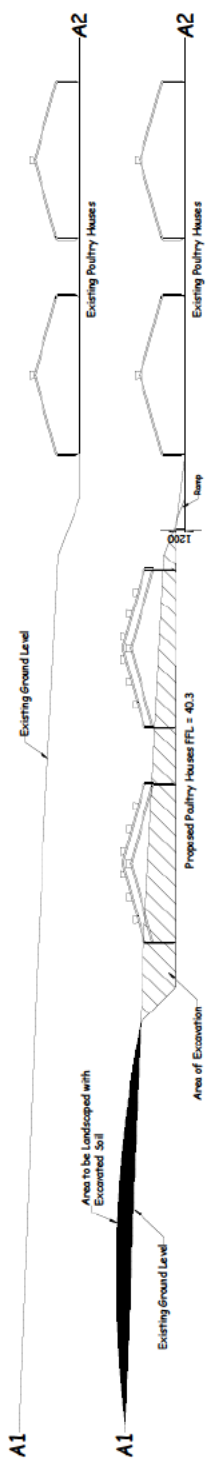

Station Farm Offices
Wendford Road
Nafferton
Yorkshire
East
YO23 9NU

T : 01 37 233 360
E : mail@ianpick.co.uk
W : www.ianpick.co.uk

CLIENT
Agriculture East
Leasington
Goussier
GL2 6SH


JOB TITLE
Poultry Unit Expansion

DWG. TITLE
Existing and Proposed
Site Sections


SCALE 1:4250
DRAWN IP

DWG. NUMBER
IPRMS04

DATE Feb 22
REV

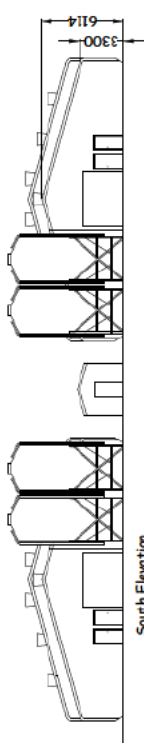


South Elevation

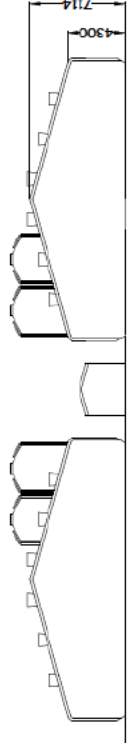


North Elevation




Materials.
 Walls - Polyester coated profile sheeting in Olive Green RAL6003.
 Roof - Polyester coated profile sheeting in Olive Green RAL6003.
 Roof Chimneys - Black Plastic.
 Feed Bins - Plastic and Finished in Olive Green RAL6003.

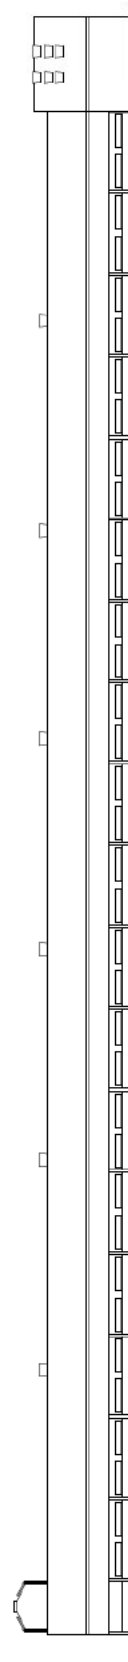

East Elevation

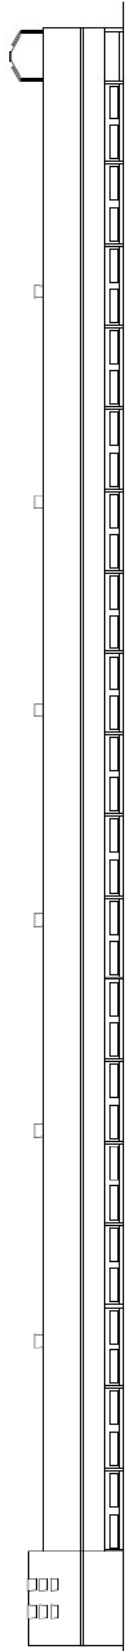

West Elevation

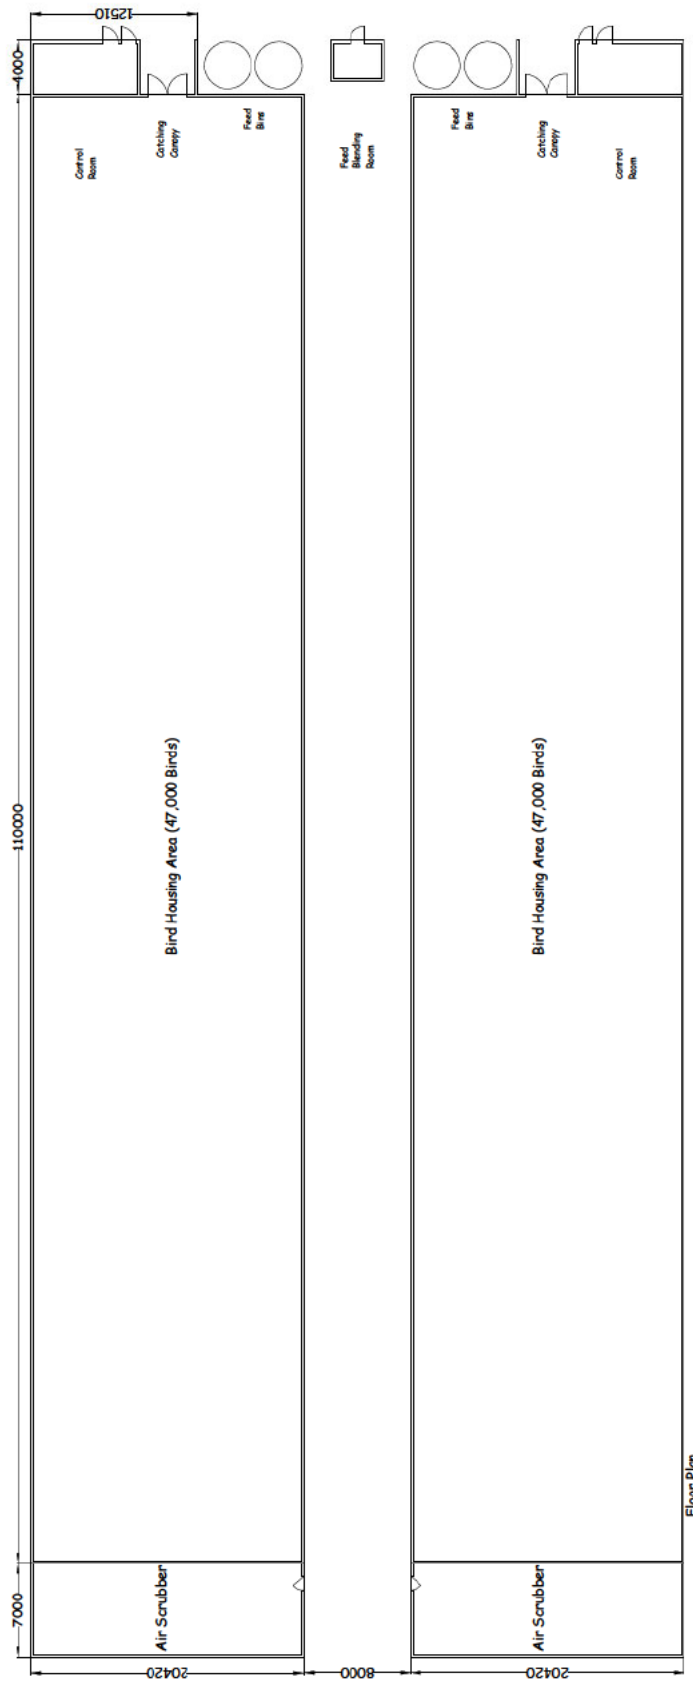

Floor Plan



IAN PICK ASSOCIATES LTD
 Specialist Agricultural & Rural Planning Consultants

Station Farm Offices
 Warsford Road
 Nafferton
 Duffield
 East Yorkshire
 YO23 8NJ

T : 01377 253363
 E : mail@ianpick.co.uk
 W : www.ianpickassociates.co.uk

CLIENT _____

Asimans Farm
 Lassington
 Gloucester
 GL2 8DH

JOB TITLE _____

Proposed Poultry Unit Expansion

DWG. TITLE _____

Elevations and Plan A1

SCALE _____
 1=200
 IP

DWG. NUMBER _____
 IP/GMS/03

DATE _____
 Feb 22
 REV _____