




Existing Side Elevation

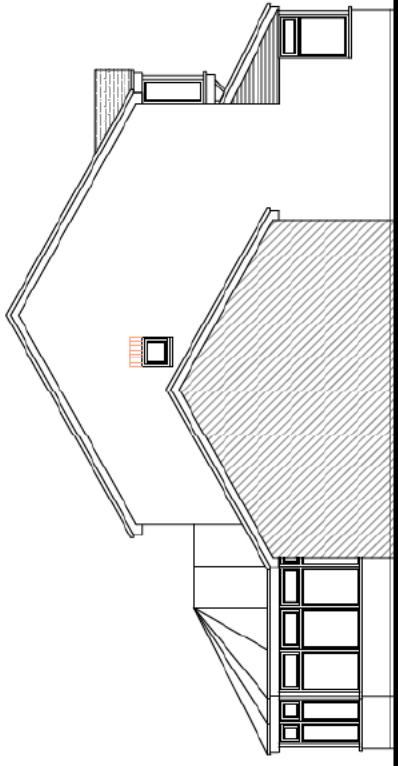

Existing Side Elevation

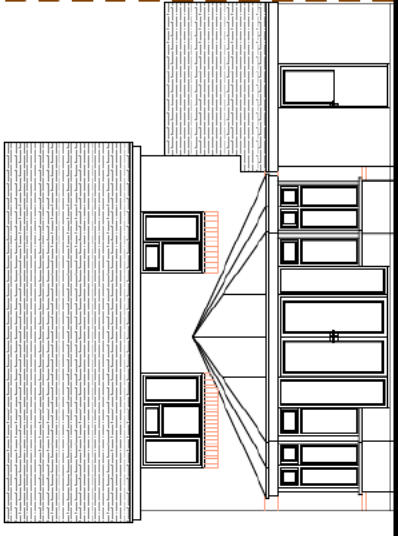


Existing Rear Elevation

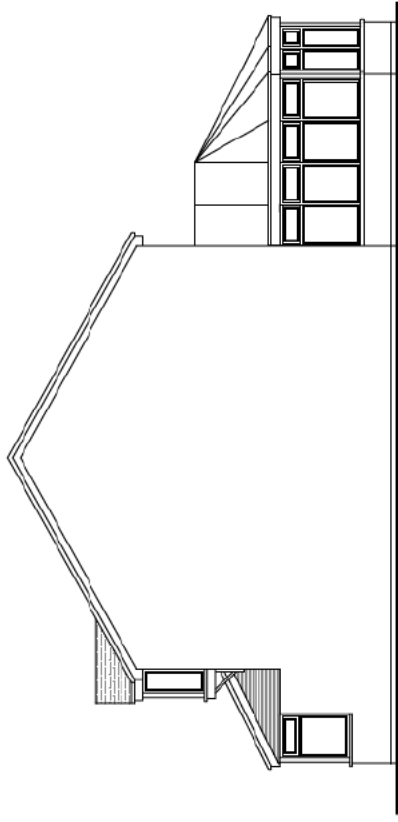

Existing Side Elevation




The Site
Location Plan
Scale 1:1250

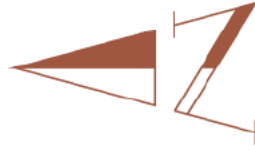


D2B designs
Proposed Single Storey Side and Two Storey Side Extension at 26 Vine Way
Tewkesbury GL20 5FJ


Scales 1:100, 1:1250 at A3
Drawing No. 10058/01

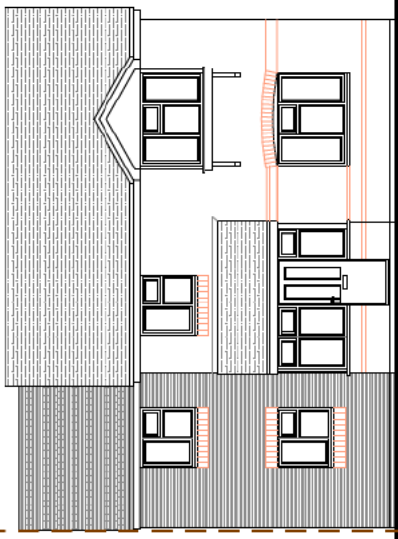

Proposed Front Elevation

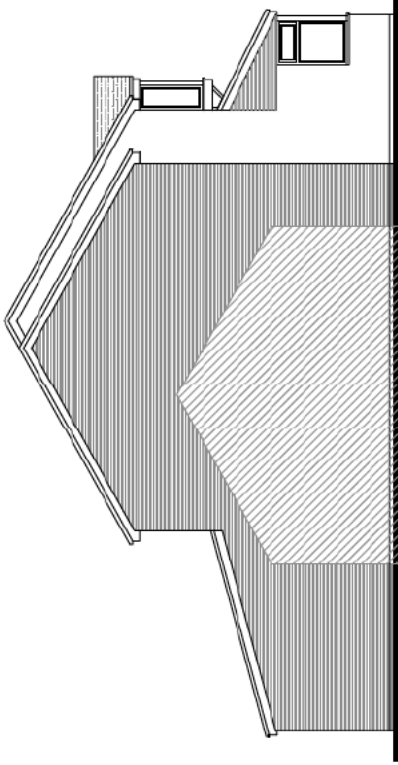

Proposed Side Elevation


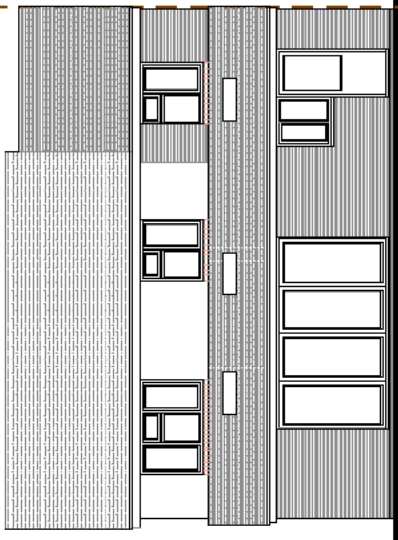


Proposed Rear Elevation



Location Plan
Scale 1:1250

The Site

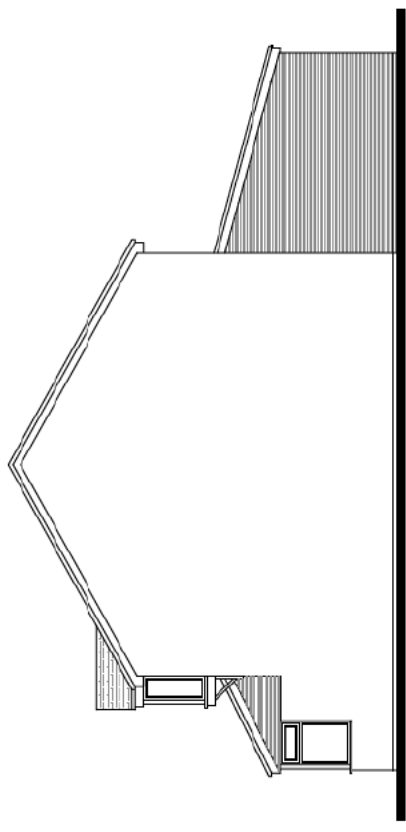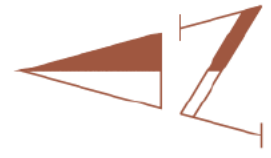


Proposed Side Elevation

D2B designs


Proposed Single Storey Side and Two Storey Side Extension at 26 Vine Way
Tewkesbury GL20 5FJ

Scales 1:100, 1:100 at A3

Drawing No. 10058/03

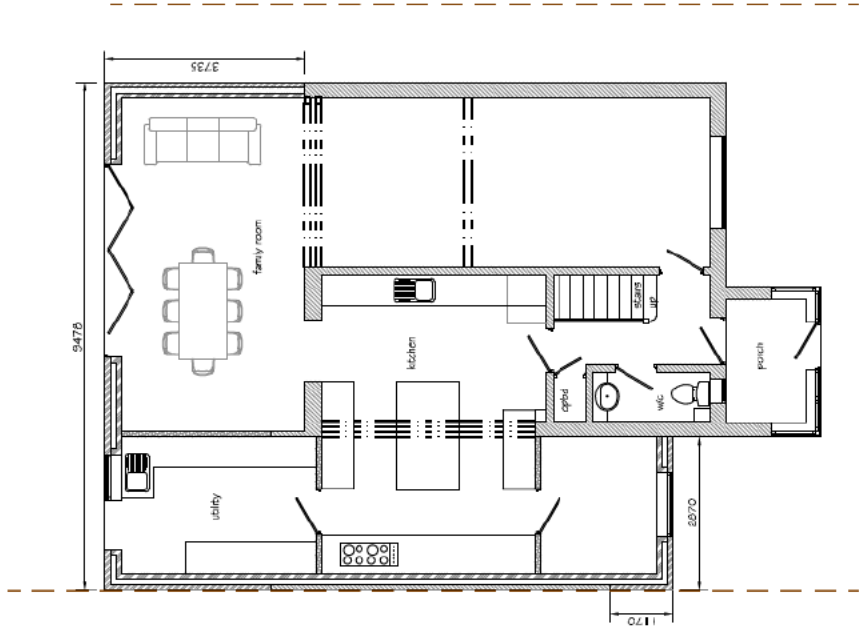

Proposed Ground Floor Layout

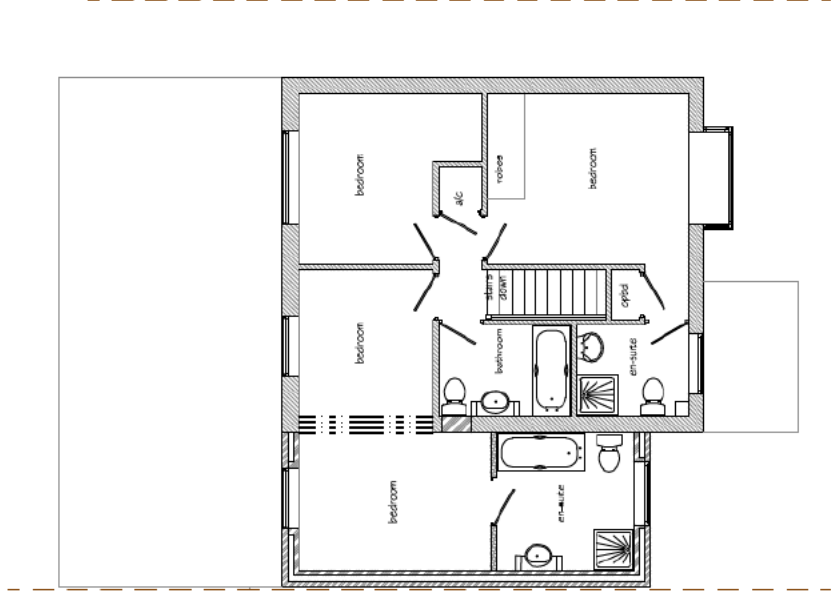

Proposed First Floor Layout

D2B designs

Proposed Single Storey Side and Two Storey Side Extension at 26 Vine Way Tewkesbury GL20 5FJ

Scales 1:100, at A3

Drawing No. 10058/04