


**OS Map**  
scale 1:1250

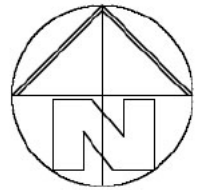

## Aj Architects Ltd.

PROJECT

PROJECT NO.

Elm Garden's,  
Badgeworth Road,  
Cheltenham,  
Glos GL51 6TF

20/676


DRAWING TITLE

1:1250 OS Map

(A)

A4

ANTHEA JACKSON BA(Hons) Arch Dip (Arch) RIBA  
11 PRINCES STREET  
CHELTENHAM  
GLOUCESTERSHIRE  
GL52 6BE

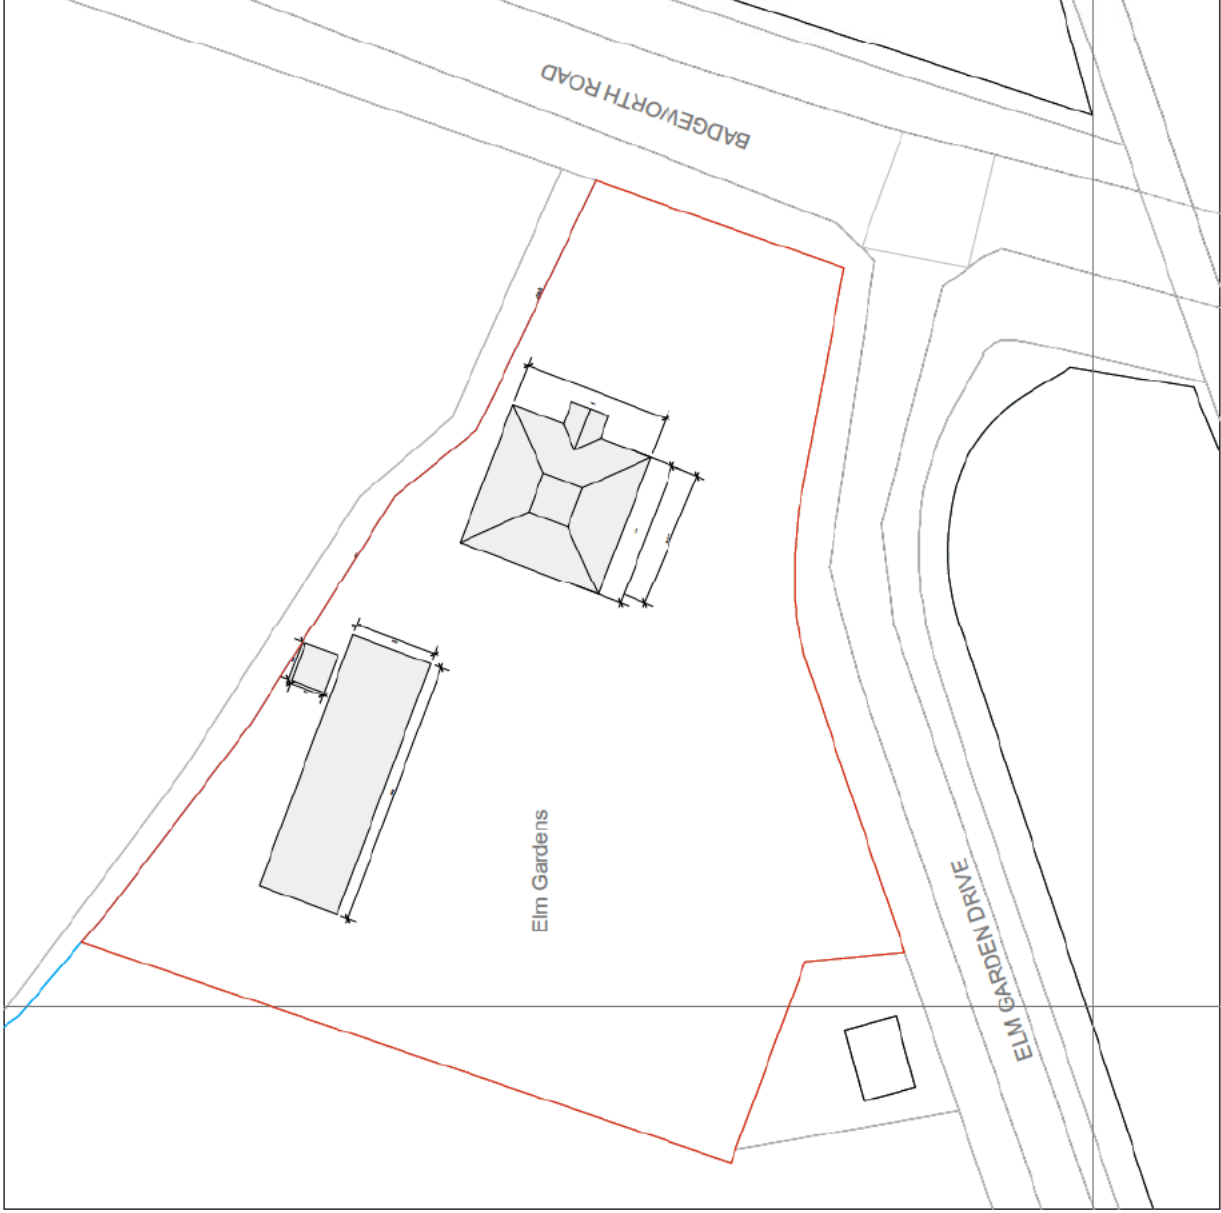

1:200




PROJECT NO.	100	DATE	Oct 2023
PROJECT NAME	( )		
<small>           11 PRINCIPALS STREET            GUILDFORD GU1 2JF            01483 773818            01483 773818         </small>			


**Aj Architects Ltd.**  
 Elm Garden,  
 Badgeworth Road,  
 Guildford,  
 GU1 2JF  
 01483 773818  
 01483 773818

PROJECT NO. 22/786  
 SCALE 1:200 @ A1


**SURVEY**

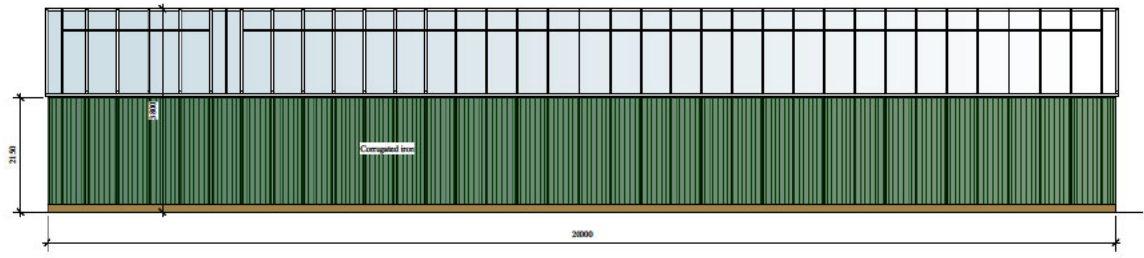


**Front Elevation Outbuilding 1**

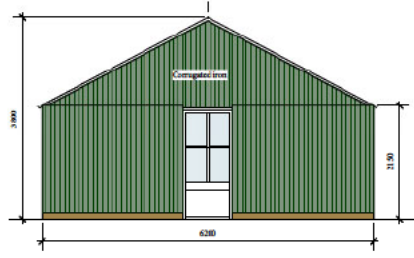


**Side 1 Elevation**

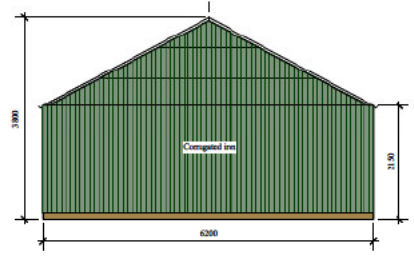


**Side 2 Elevation**

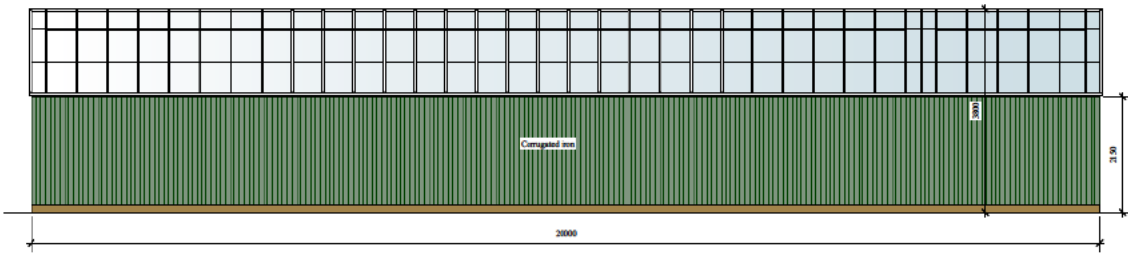


**Rear Elevation Outbuilding 1**

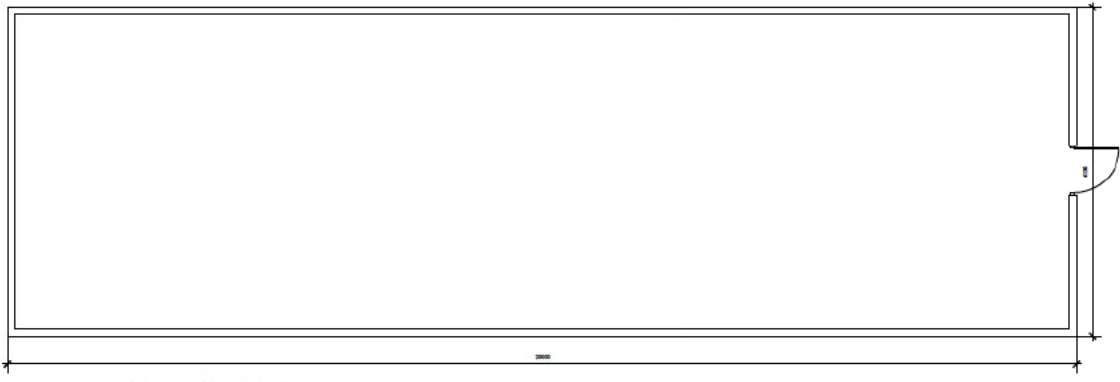


**Existing Plan of Outbuilding 1**

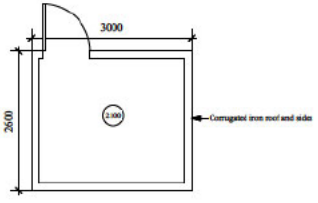


**Existing Plan of Outbuilding 2**

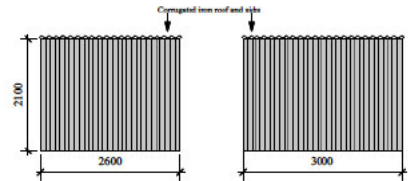


**Side 1 Elevation**

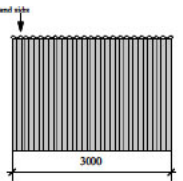

**Rear Elevation**

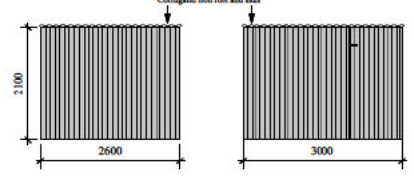

**Side 2 Elevation**

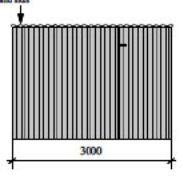



**Front Elevation**

**Elevations for Outbuilding 2**



**Aj Architects Ltd.**

PROJECT	PROJECT NO.
Elm Garden's, Badgeworth Road, Cheltenham, Glos GL51 6TF	22/786
SCALE	
Existing Outbuildings	1:50 @ A1
DATE	
1:00	Oct. 2022
ANTHONY JACKSON (A) ARCHITECTS	
1 PRINCIPAL STREET GLOUCESTERSHIRE GL52 6BE	

 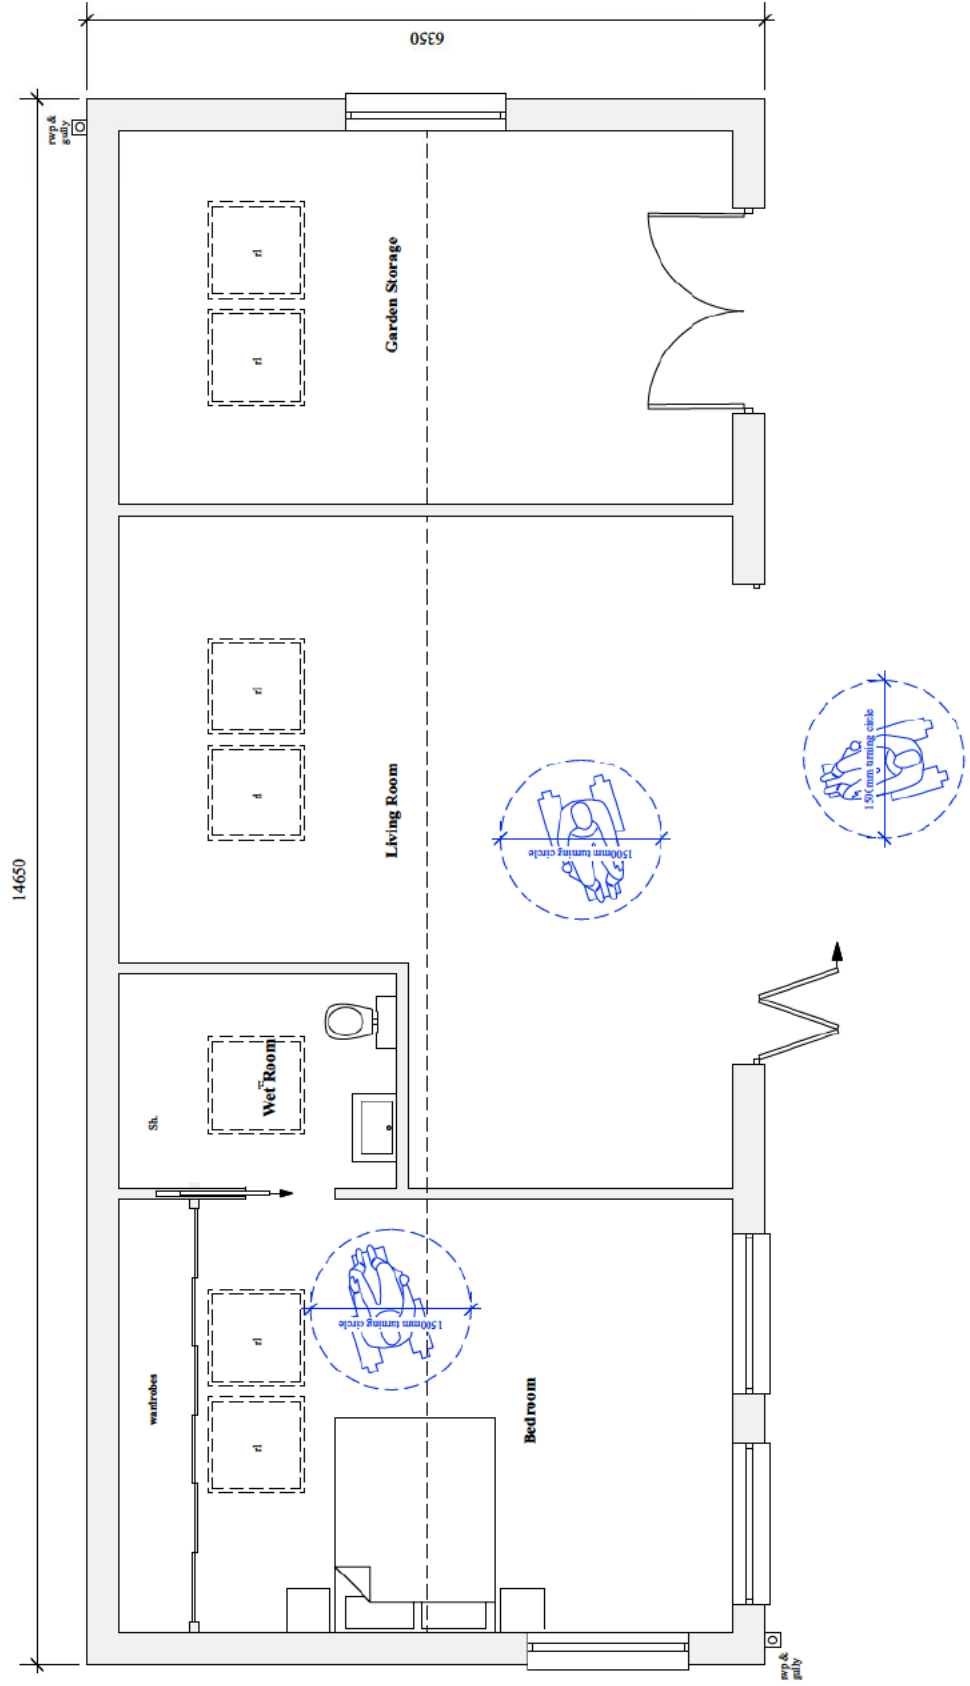

## Aj Architects Ltd.

PROJECT: **Elm Garden's,**  
**Badgeworth Road,**  
**Cheltenham,**  
**Glos GL51 6TF**

PROJECT NO. **22/786**

DRAWING TITLE **Proposed Plan**






SCALE **1:50 @ A3**

DRAWING NO.	REVISION	DATE
200	(A)	Oct. 2022

ANTHEA JACKSON BA(Hons)/Arch Dip (Arch) RIBA  
 11 PRINCES STREET  
 CHELTENHAM  
 GLOUCESTERSHIRE  
 GL52 6BE

**Ground Floor Plan**

# PROPOSALS

 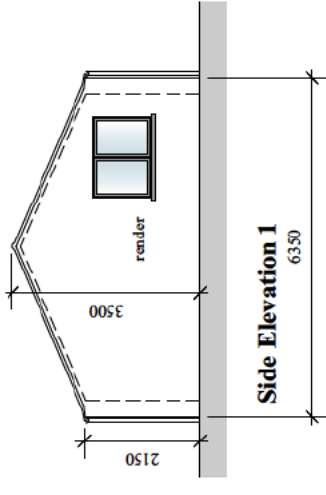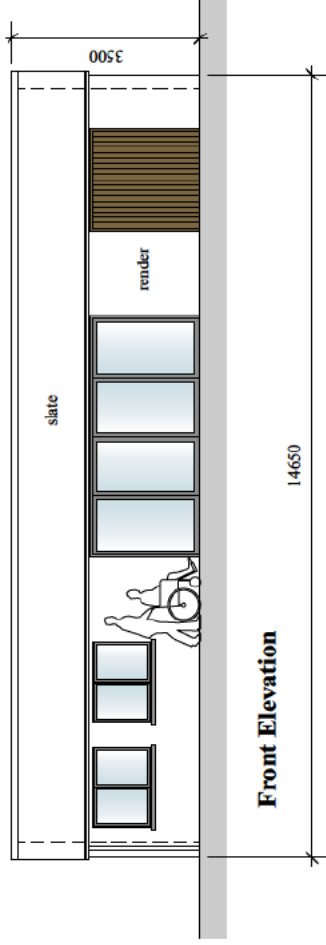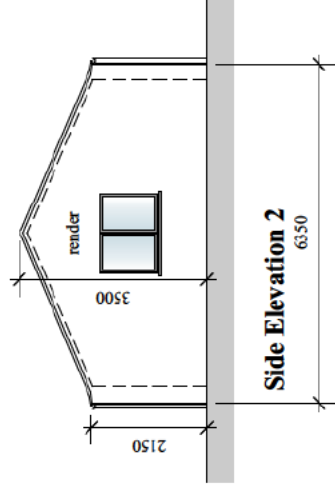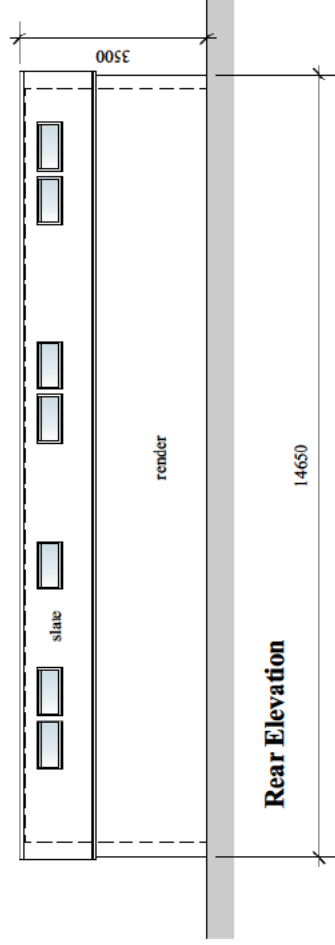


## Aj Architects Ltd.

PROJECT: 22/786  
 Elm Garden's,  
 Badgeworth Road,  
 Cheltenham,  
 Glos GL51 6TF


DRAWING TITLE: Proposed Elevations  
 SCALE: 1:100 @ A3

DRAWING NO.	REVISION	DATE
210	(A)	Oct. 2022

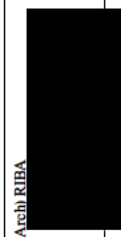

ANTHEA JACKSON BA (Hons) Arch Dip (Arch) RIBA  
 11 PRINCES STREET  
 CHELTENHAM  
 GLOUCESTERSHIRE  
 GL52 6BB

PROPOSALS

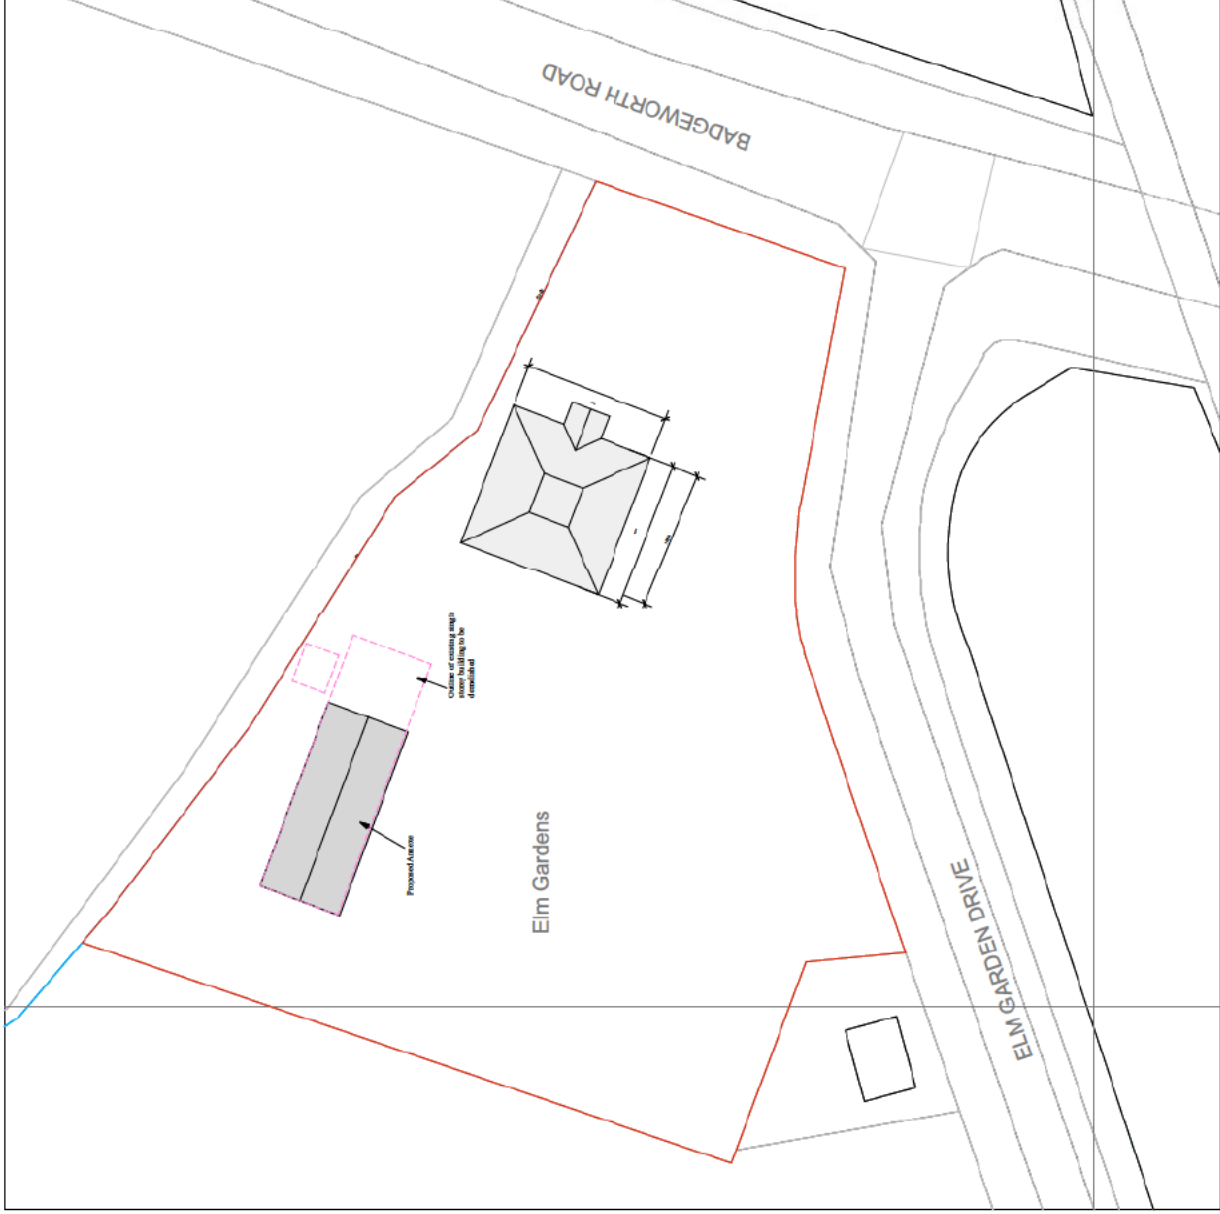

Block Plan  
scale 1:200



NUMBER	210	REVISION	(N)	DATE	Oct. 2022
ANTHONY JACKSON ARCHITECTS (UK) LTD 11 SPINNEY LANE GLOS G15 1TF					
PROJECT Proposed Block Plan					

Aj Architects Ltd.

PROJECT	22/786
Elm Gardens, Badgeworth Road, Cheltenham, Glos GL51 6TF	
DRAWN BY Proposed Block Plan	
SCALE	1:200 @ A1