




Location Plan - scale 1:1250

All figured dimensions to be checked on site before commencing work.
 No dimensions are to be scaled from this drawing.
 This drawing is to be used for Planning Permission only.
 A3 drawing



New house

Sand-Pipers

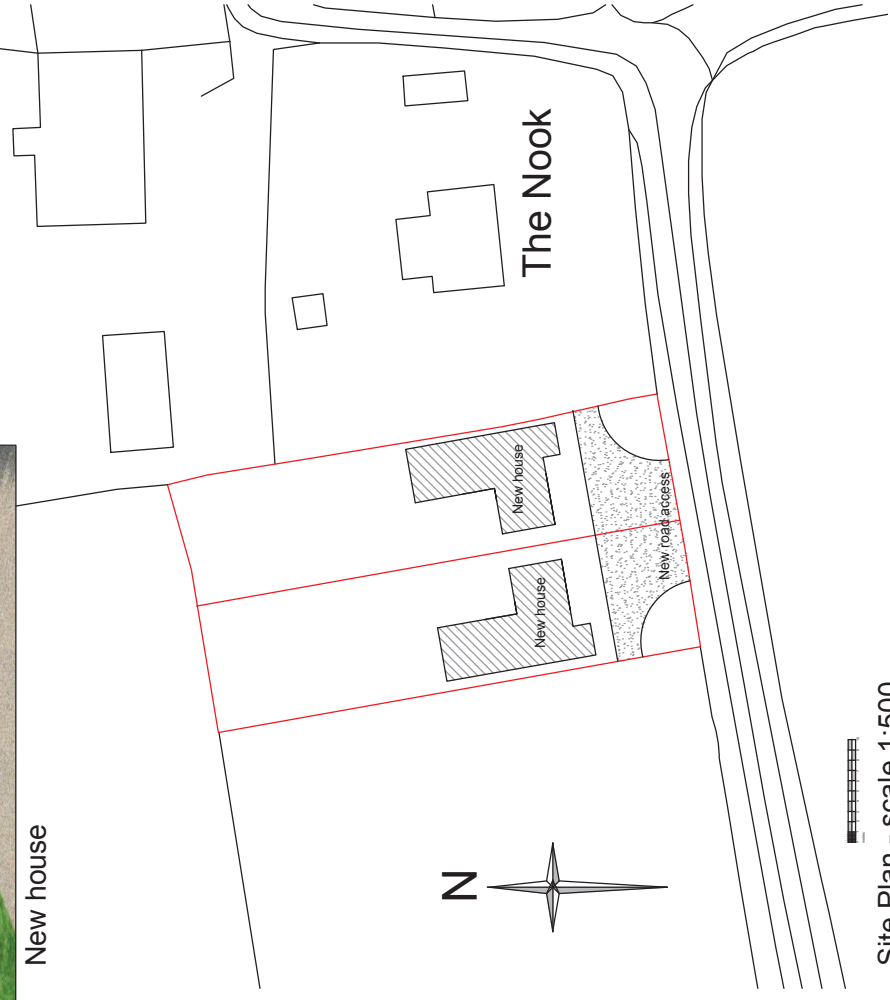

Site Plan - scale 1:500

Date	Scale
Nov 2022	as shown
Drawing No. 22.11.01	

Land North of Brook Lane, Down Hatherley, Gloucester. GL2 9PS