

Date Produced: 15-May-2023

Scale: 1:1250 @A4



Planning Portal Reference: PP-12137227v1

Block Plan



Drawing No.: 284,94/02


Date: 26.04.23

EXISTING BLOCK
PLAN



01384296611

The Millworks,
Heath Mill Road,
Wombourne,
South Staffordshire,
VV5 8AP

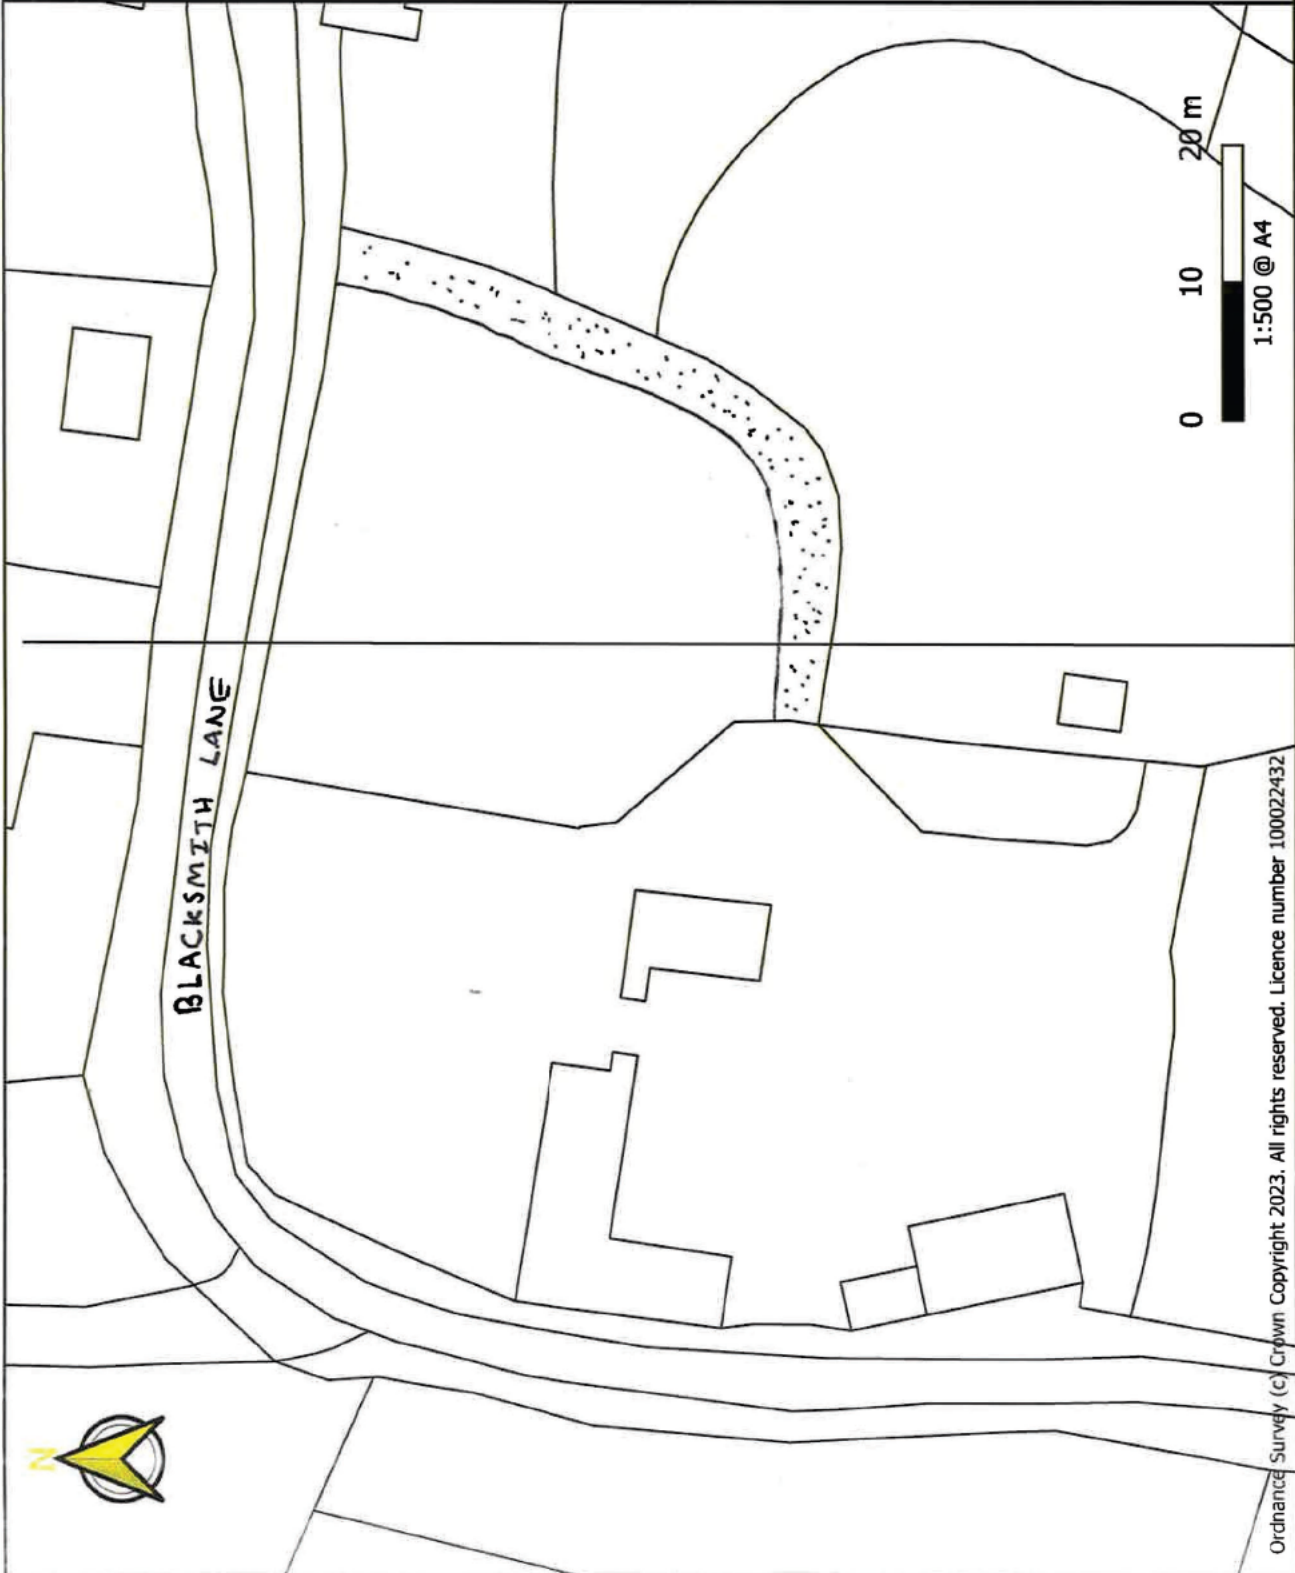

Block Plan

Drawing No.: 88494/03



Date: 09.05.23

PROPOSED BLOCK PLAN




01384296611


The Millworks,
Heath Mill Road,
Wombourne,
South Staffordshire,
WV5 8AP

 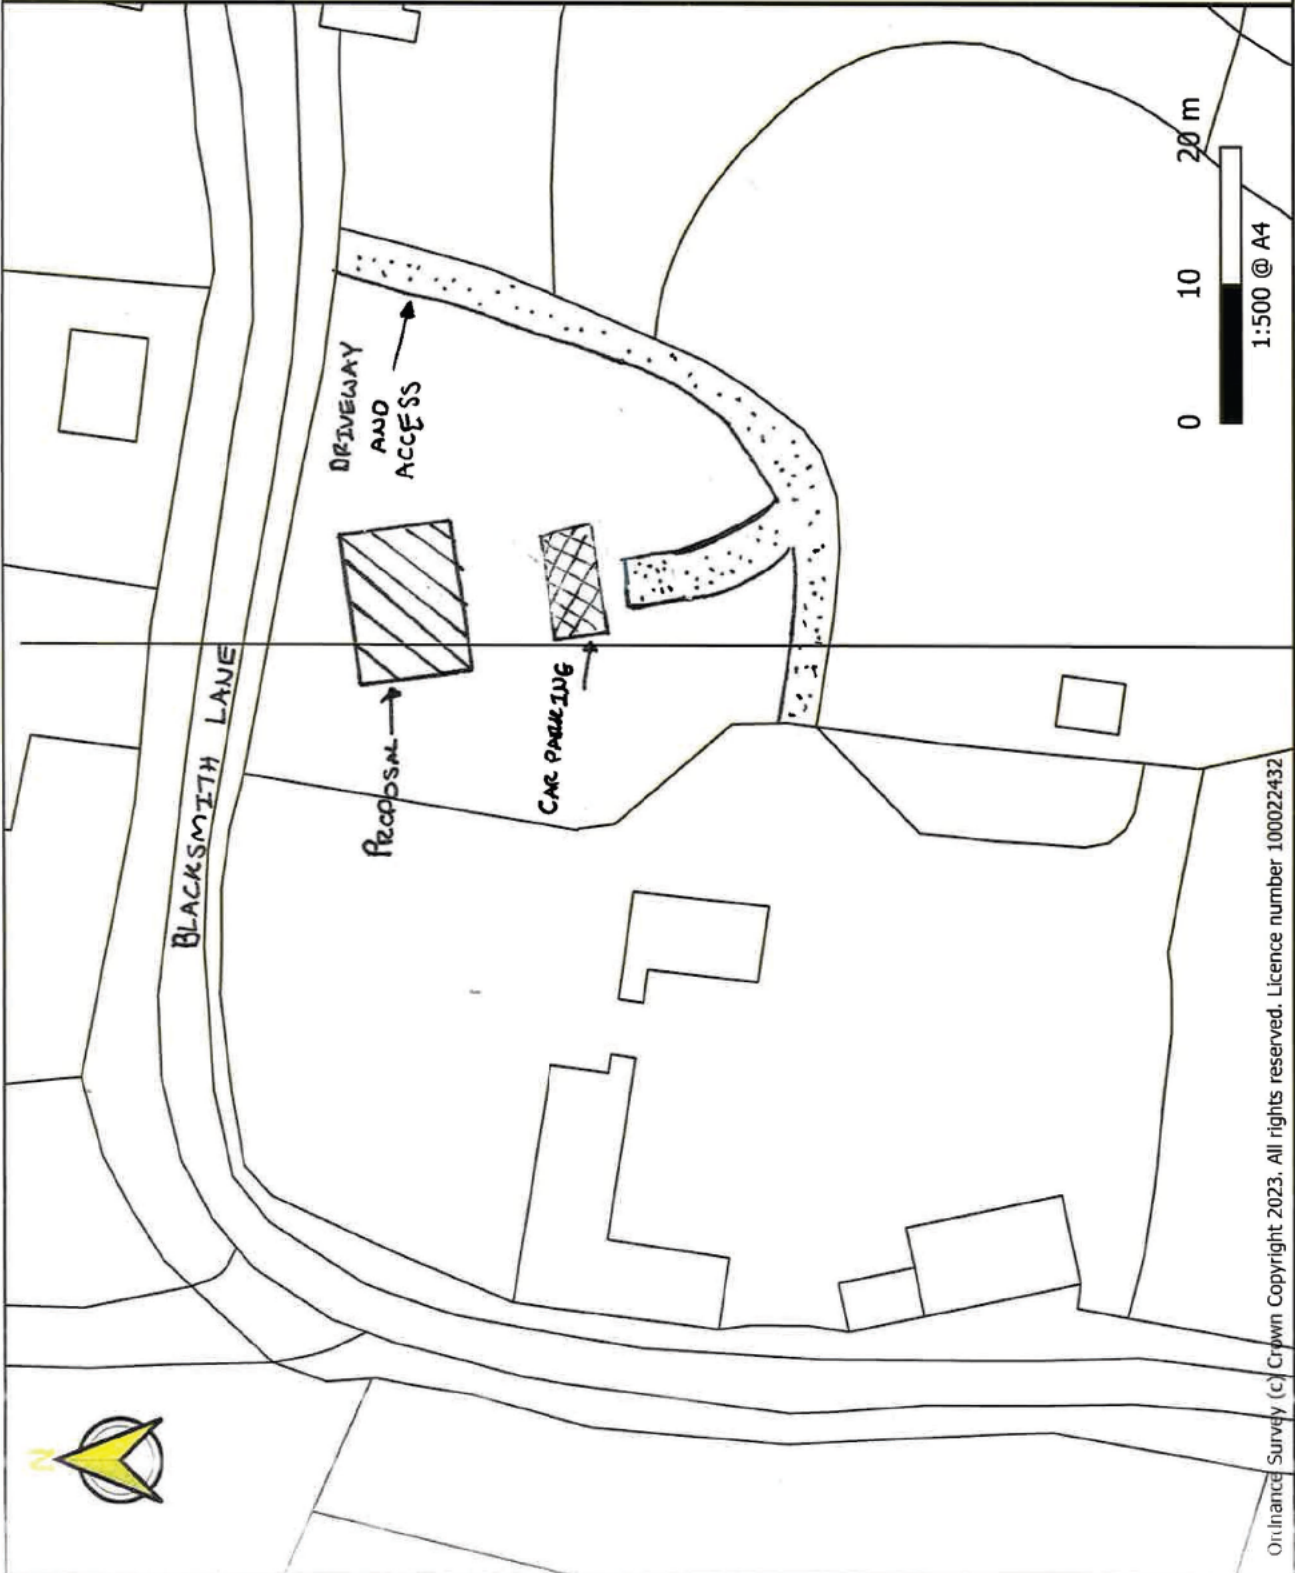


Scale = 1:100 @ A3

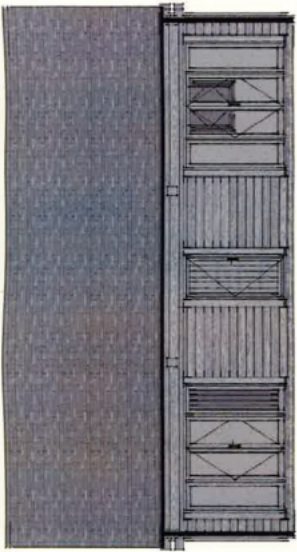

SOUTH EAST FACING ELEVATION

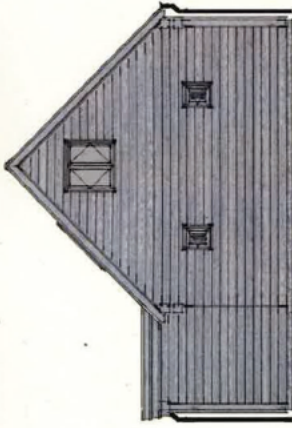


SOUTH WEST FACING ELEVATION

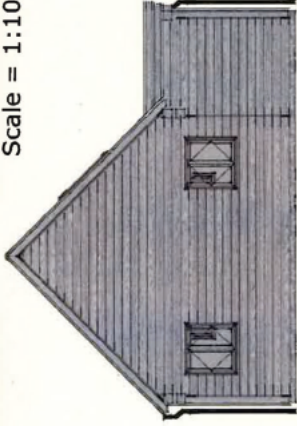


NORTH EAST FACING ELEVATION



NORTH WEST FACING ELEVATION

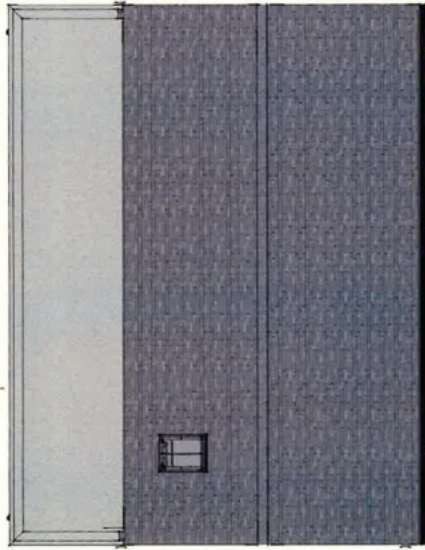

PROPOSED ROOF PLAN

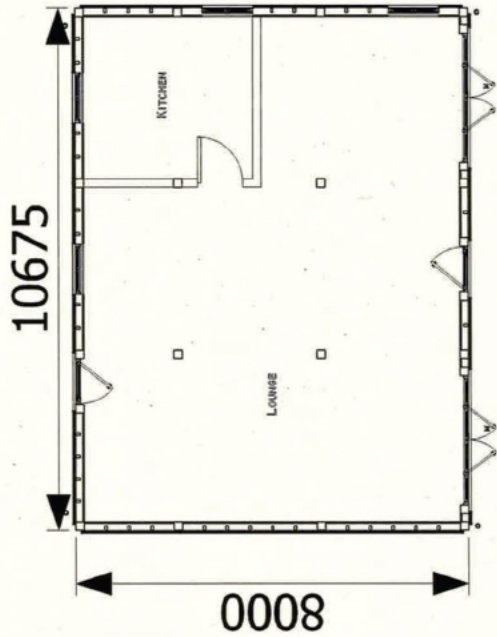

PROPOSED FLOOR PLANS



Proposed

Drawing No. 88494/04