

1: 1250 LOCATION PLAN

PLAN REFERRED TO :

- KSY. ① PUBLIC GREEN INFRASTRUCTURE WITH IMPROVED BIODIVERSITY & F.P. LINKS
- ② AFFORDABLE - DISCOUNTED MARKET SALES HOMES
- ③ FAMILY HOMES

This drawing is the copyright of PJA Architecture and should not be reproduced in whole or in part, or used in any way, without the prior written consent of PJA Architecture. Responsibility for any copyright infringement is assumed by the user of this drawing. All dimensions are in millimetres unless otherwise stated.




ARCHITECTURE E: info@pjaarchitecture.co.uk

Project:
Land Adjacent Bickhampton Golf Complex,
Cheltenham Road East,
Churchdown
Gloucestershire

Drawing Title:
Proposed Site Plan

Scale: 1:500 @ A1
Drawing No.: 4171-001
Rev: L

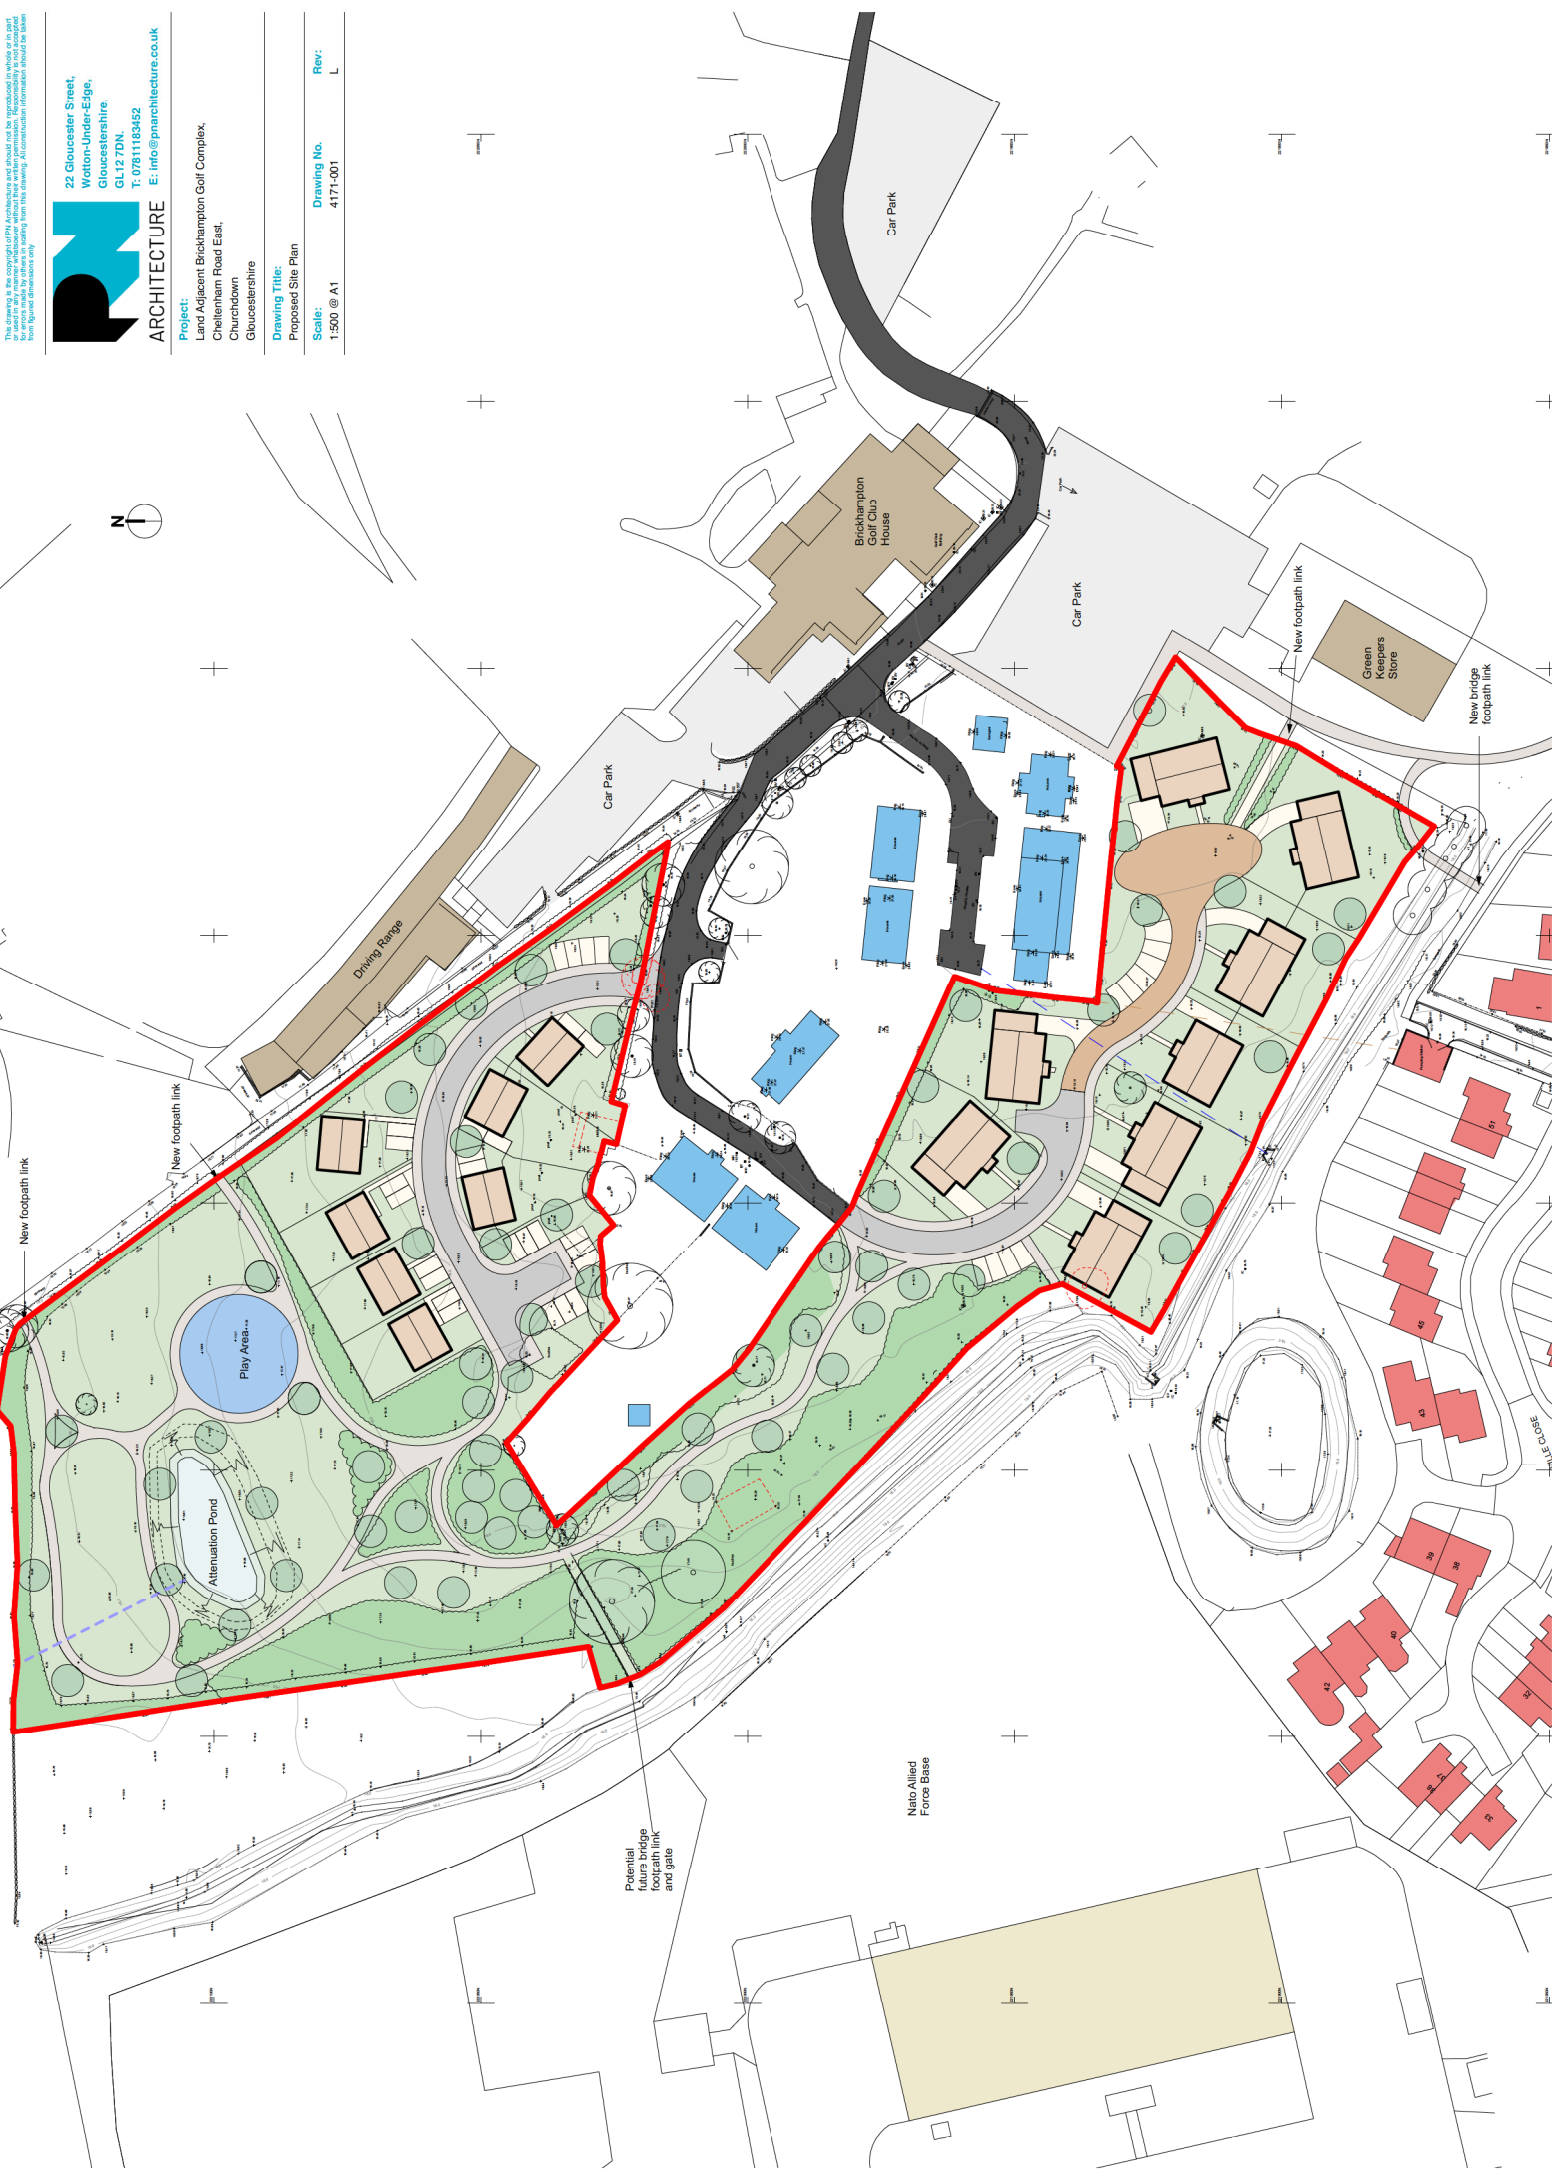

This drawing is the copyright of P.A. Architecture and should not be reproduced in whole or in part or used in any way without the prior written consent of P.A. Architecture. The responsibility is not shared from the drawing dimensions only.



22 Gloucester Street,
Wotton-Under-Edge,
Gloucestershire
GL12 7DN,
T: 07811183452
E: info@parchitecture.co.uk

ARCHITECTURE

Project:
Land Adjacent Brickhampton Golf Complex,
Cheltenham Road East,
Churchdown
Gloucestershire

Drawing Title:
Proposed Arrangement Plan

Scale: 1:500 @ A1
Drawing No.: 4171-003
Rev: C

- Public Open Space
- Affordable Housing
- Open Market Housing

