





1 Aerial View
Not to scale

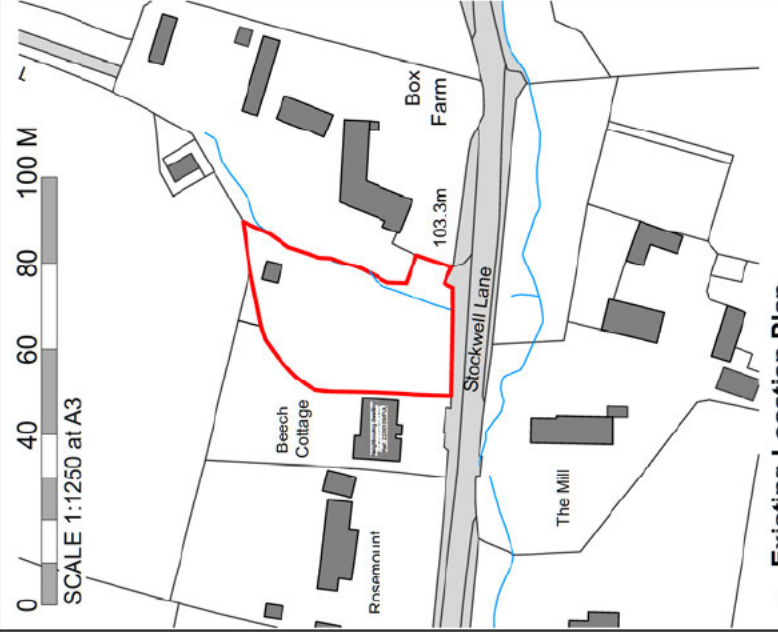

2 Existing Location Plan
1:1250 at A3

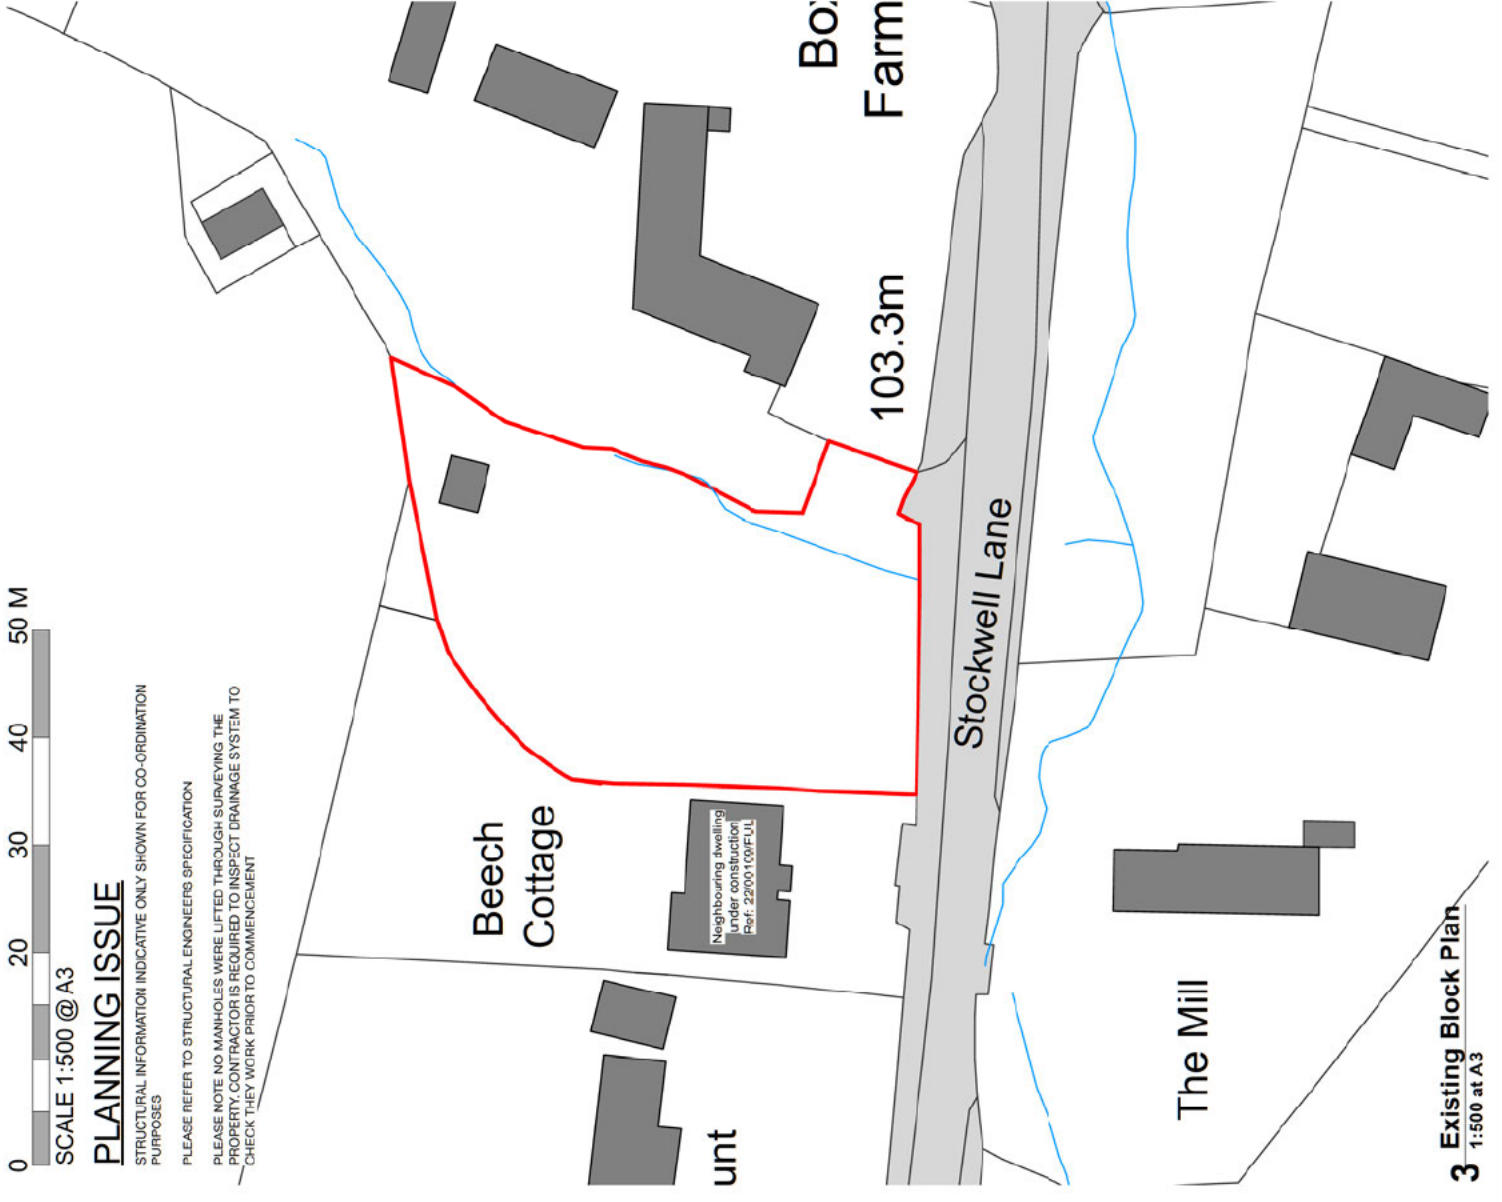

0 20 30 40 50 M
SCALE 1:500 @ A3

PLANNING ISSUE

STRUCTURAL INFORMATION INDICATIVE ONLY SHOWN FOR CO-ORDINATION PURPOSES

PLEASE REFER TO STRUCTURAL ENGINEERS SPECIFICATION

PLEASE NOTE NO MANHOLES WERE LIFTED THROUGH SURVEYING THE PROPERTY. CONTRACTOR IS REQUIRED TO INSPECT DRAINAGE SYSTEM TO CHECK THEY WORK PRIOR TO COMMENCEMENT

- 1 Do not scale off this drawing.
- 2 This drawing is to be read in conjunction with all relevant specifications and other drawings issued with this drawing.
- 3 This drawing is copyright and is not to be reproduced without RRA permission.
- 4 IF IN DOUBT, ASK.



Minor Amendments	PN	B
Planning Issue	26/06/2023	PN A



RRA Architects Ltd
19 Royal Crescent,
Cheritonham,
GL50 3DA
T 01242 269374
E enquiries@raarchitects.com
www.raarchitects.com

London
T 0203 150 0288
Office
T 01242 269374

Client:

Project:

Land at Box Farm, Stockwell Lane,
Woodmancote

Existing Site Location & Block Plan

Scale	Date	Drawn By
Planning	July 2023	JL / PN

3330P(0)01 B

0 20.0 30.0 40.0 M


1:200 at A1

PLANNING ISSUE

STRUCTURAL INFORMATION INDICATIVE ONLY SHOWN FOR CO-ORDINATION PURPOSES

PLEASE REFER TO STRUCTURAL ENGINEERS SPECIFICATION

PLEASE NOTE NO MANHOLES WERE LIFTED THROUGH SURVEYING THE PROPERTY. CONTRACTOR IS REQUIRED TO INSPECT DRAINAGE SYSTEM TO CHECK THEY WORK PRIOR TO COMMENCEMENT

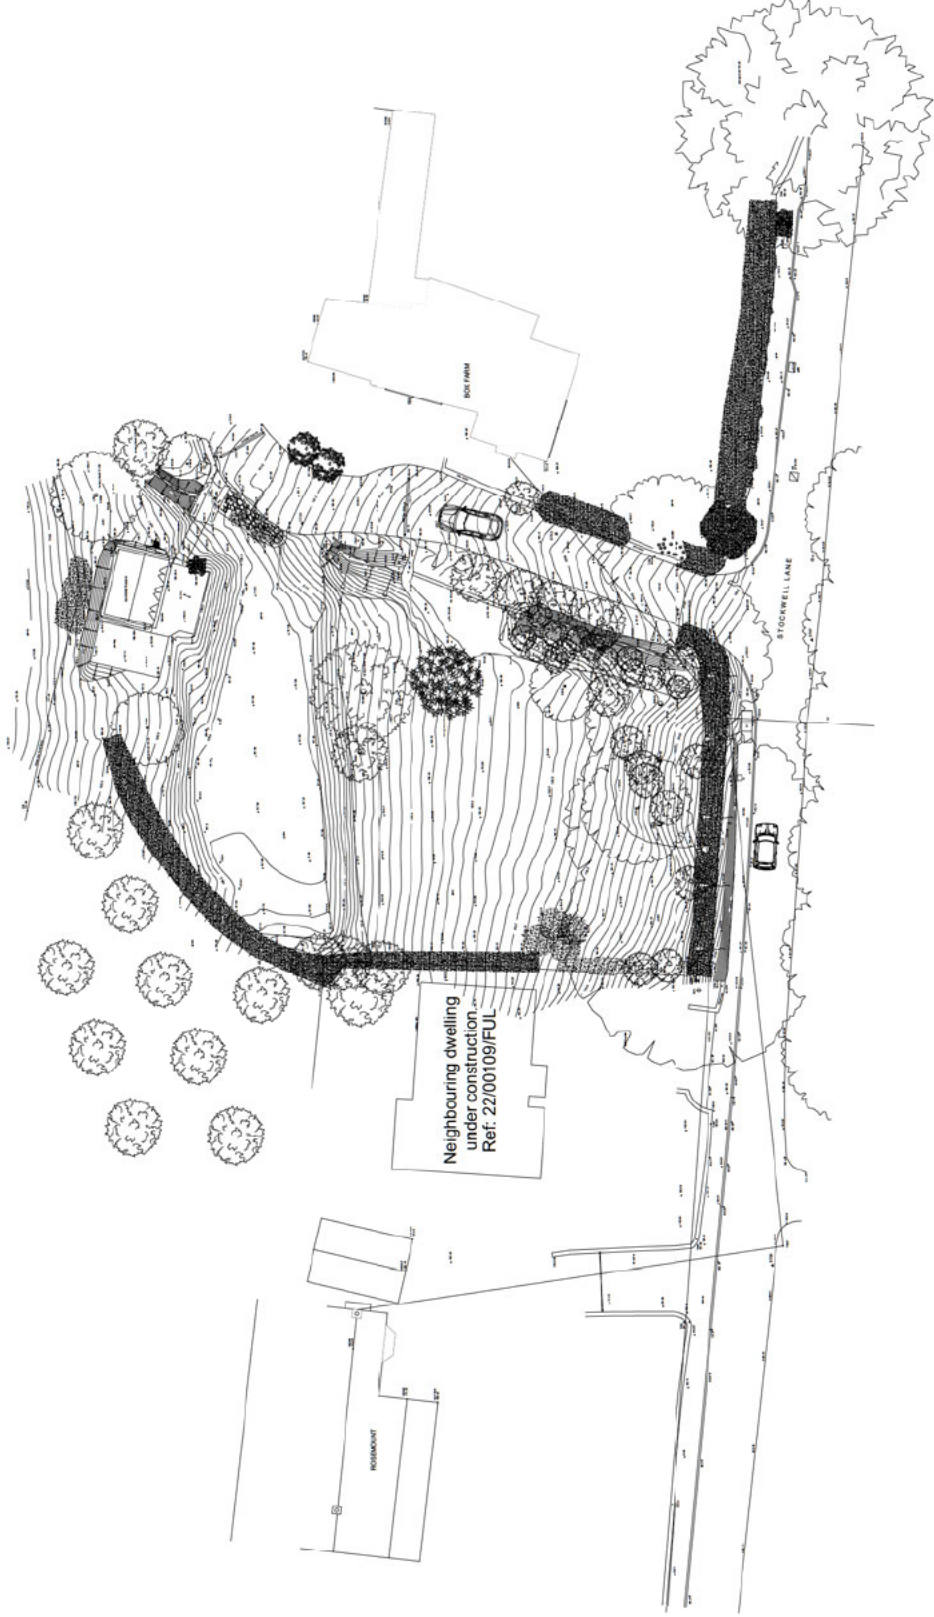

1 Existing Site Plan

1:200 at A1

- 1 Do not scale off this drawing.
- 2 Any discrepancies to be referred to the Architect.
- 3 This drawing is to be read in conjunction with all other drawings and specifications issued by the Architect and other specialists.
- 4 This drawing is copyright and is not to be reproduced without the RRA permission.
- 5 IF DOUBT, ASK.



Minor Amendments	PI	B	
Planning Issue	20/09/2023	PI A	
Revision Description	Date	Check	Rev



rra Architects Ltd
 11 Royal Crescent,
 Woodmanhole,
 Gloucestershire,
 GL50 3JH

T 01242 269374
 E enquiries@rraarchitects.com
 www.rraarchitects.com

London
 Y 1432 291 707

Ludlow
 Gloucestershire
 Y 11242 26974

Client: [Redacted]
 Project: [Redacted]

Land at Box Farm, Stockwell Lane,
 Woodmanhole

Drawing Title :
 Existing Topographical Site Plan

Status	Date	Drawn By
Planning	July 2023	JL/PN
Drawing No.	Revision	Scale
3330 P(1)01	B	1:200 at A1

EXISTING



1:200 at A1


PLANNING ISSUE

STRUCTURAL INFORMATION INDICATIVE ONLY SHOWN FOR CO-ORDINATION PURPOSES

PLEASE REFER TO STRUCTURAL ENGINEERS SPECIFICATION

PLEASE NOTE NO MANHOLES WERE LIFTED THROUGH SURVEYING THE PROPERTY. CONTRACTOR IS REQUIRED TO INSPECT DRAINAGE SYSTEM TO CHECK THEY WORK PRIOR TO COMMENCEMENT

- 1 Do not scale off this drawing.
- 2 Any discrepancies to be referred to the Architect.
- 3 This drawing is to be read in conjunction with all other drawings issued by the Architect.
- 4 This drawing is copyright and no part of it may be reproduced without the Architect's written permission.
- 5 IF IN DOUBT, ASK.

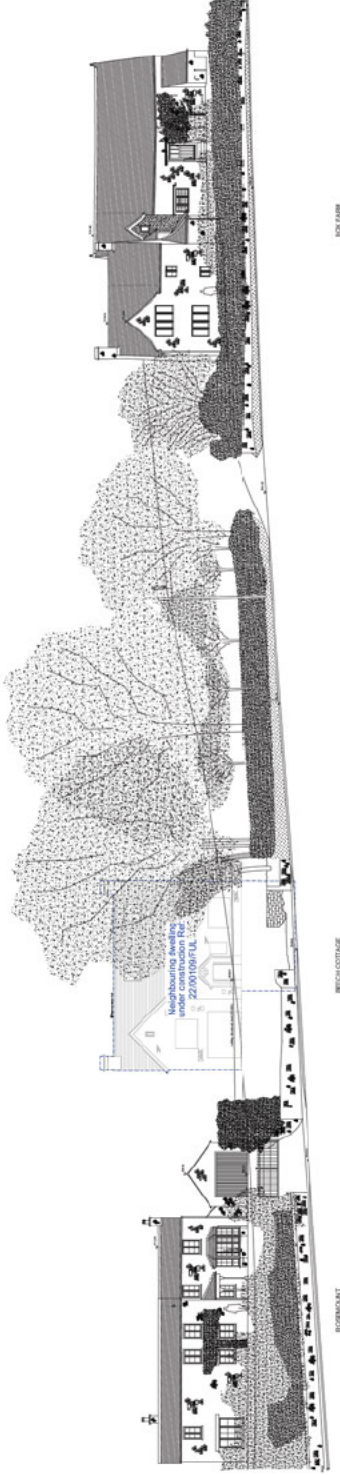

1 Existing Street Scene

1:200 at A1

Date	Check	Rev
07/07/2023	PN	B
28/06/2023	PN	A



scib.com
s.ccm

Revised
15/02/2019 201
Geometrix
1/12/02 2007/4

Scene
n, Stockwell Lane,

Date	Drawn By	Scale
July 2023	JL/PN	1:200 at A1
Revision	Scale	
B		

EXISTING




SCALE 1:500 at A3

PLANNING ISSUE

STRUCTURAL INFORMATION INDICATIVE ONLY SHOWN FOR CO-ORDINATION PURPOSES

PLEASE REFER TO STRUCTURAL ENGINEERS SPECIFICATION

PLEASE NOTE NO MANHOLES WERE LIFTED THROUGH SURVEYING THE PROPERTY. CONTRACTOR IS REQUIRED TO INSPECT DRAINAGE SYSTEM TO CHECK THEY WORK PRIOR TO COMMENCEMENT

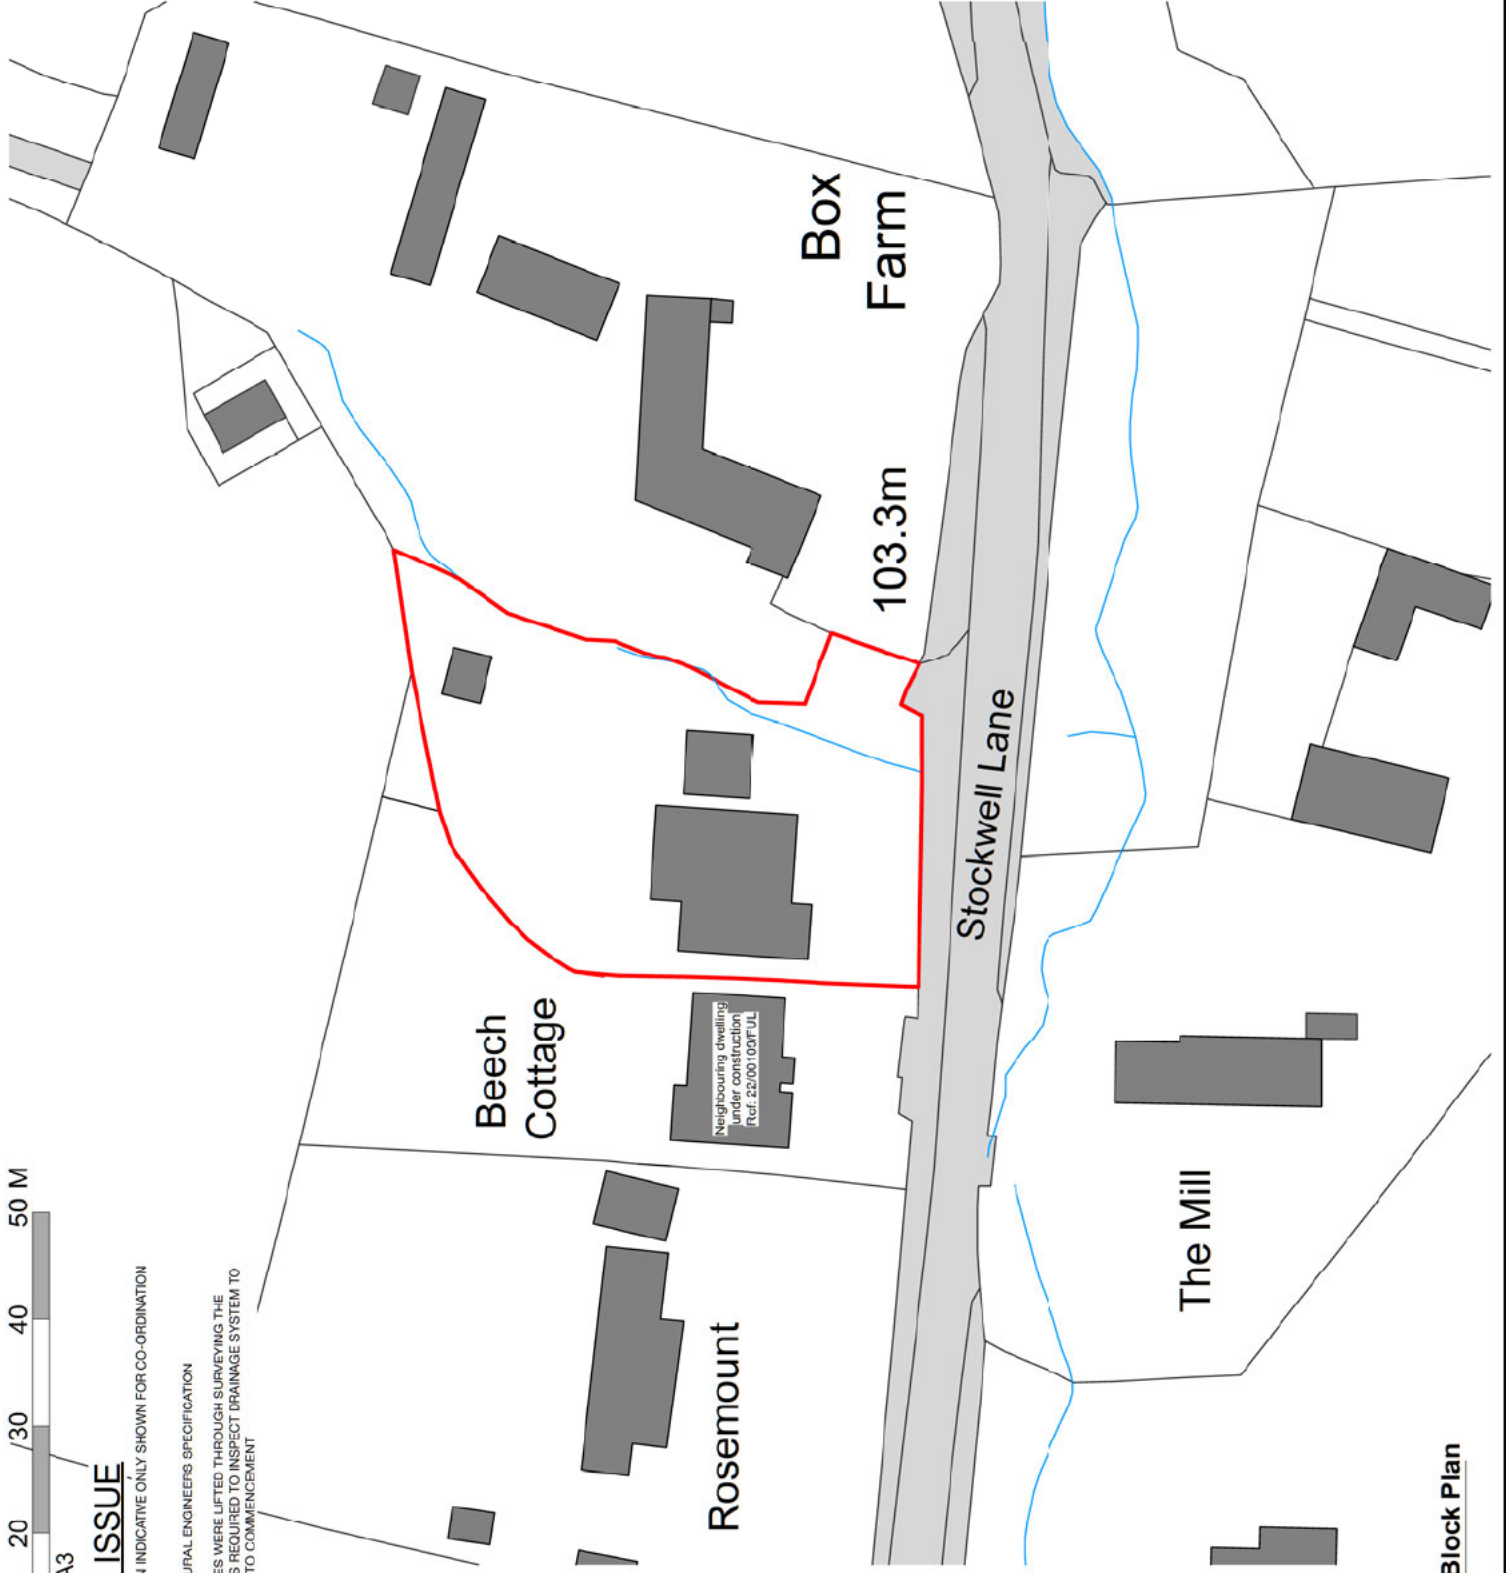

- 1 Do not scale off this drawing.
- 2 This drawing is to be read in conjunction with all relevant specifications and other drawings issued with this drawing.
- 3 This drawing is copyright and is not to be reproduced without RRA permission.
- 4 IF IN DOUBT, ASK.



Minor Amendments	PN	B
07/07/2023	PN	A
26/06/2023	PN	A

Revision Description	Date	Check	Rev



RRA Architects Ltd
 10 Royal Crescent,
 Cheltenham,
 GL50 3DA
 T 01242 269374
 E enquiries@raarchitects.com
 www.raarchitects.com


London
 T 0203 150 0298
 Newcastle
 T 01432 278 787
 Birmingham
 T 0121 709 519 247

Client :
 Project :

Land at Box Farm, Stockwell Lane,
 Woodmancote

Proposed Block Plan

Drawn By	Date	Scale
JL / FN	July 2023	As Show

 


1:100 at A1

PLANNING ISSUE

STRUCTURAL INFORMATION INDICATIVE ONLY SHOWN FOR CO-ORDINATION PURPOSES
 PLEASE REFER TO STRUCTURAL ENGINEER'S SPECIFICATION
 PLEASE NOTE NO MANHOLES WERE LIFTED THROUGH SURVEYING THE PROPERTY. CONTRACTOR
 IS REQUIRED TO INSPECT DRAINAGE SYSTEM TO CHECK THEY WORK PRIOR TO
 COMMENCEMENT

- 1 Do not scale off this drawing.
- 2 Any discrepancies to be referred to the Architect.
- 3 This drawing is to be read in conjunction with all other drawings issued by the Architect.
- 4 This drawing is copyright and no other copies are to be made without the Architect's written permission.
- 5 IF IN DOUBT, ASK.

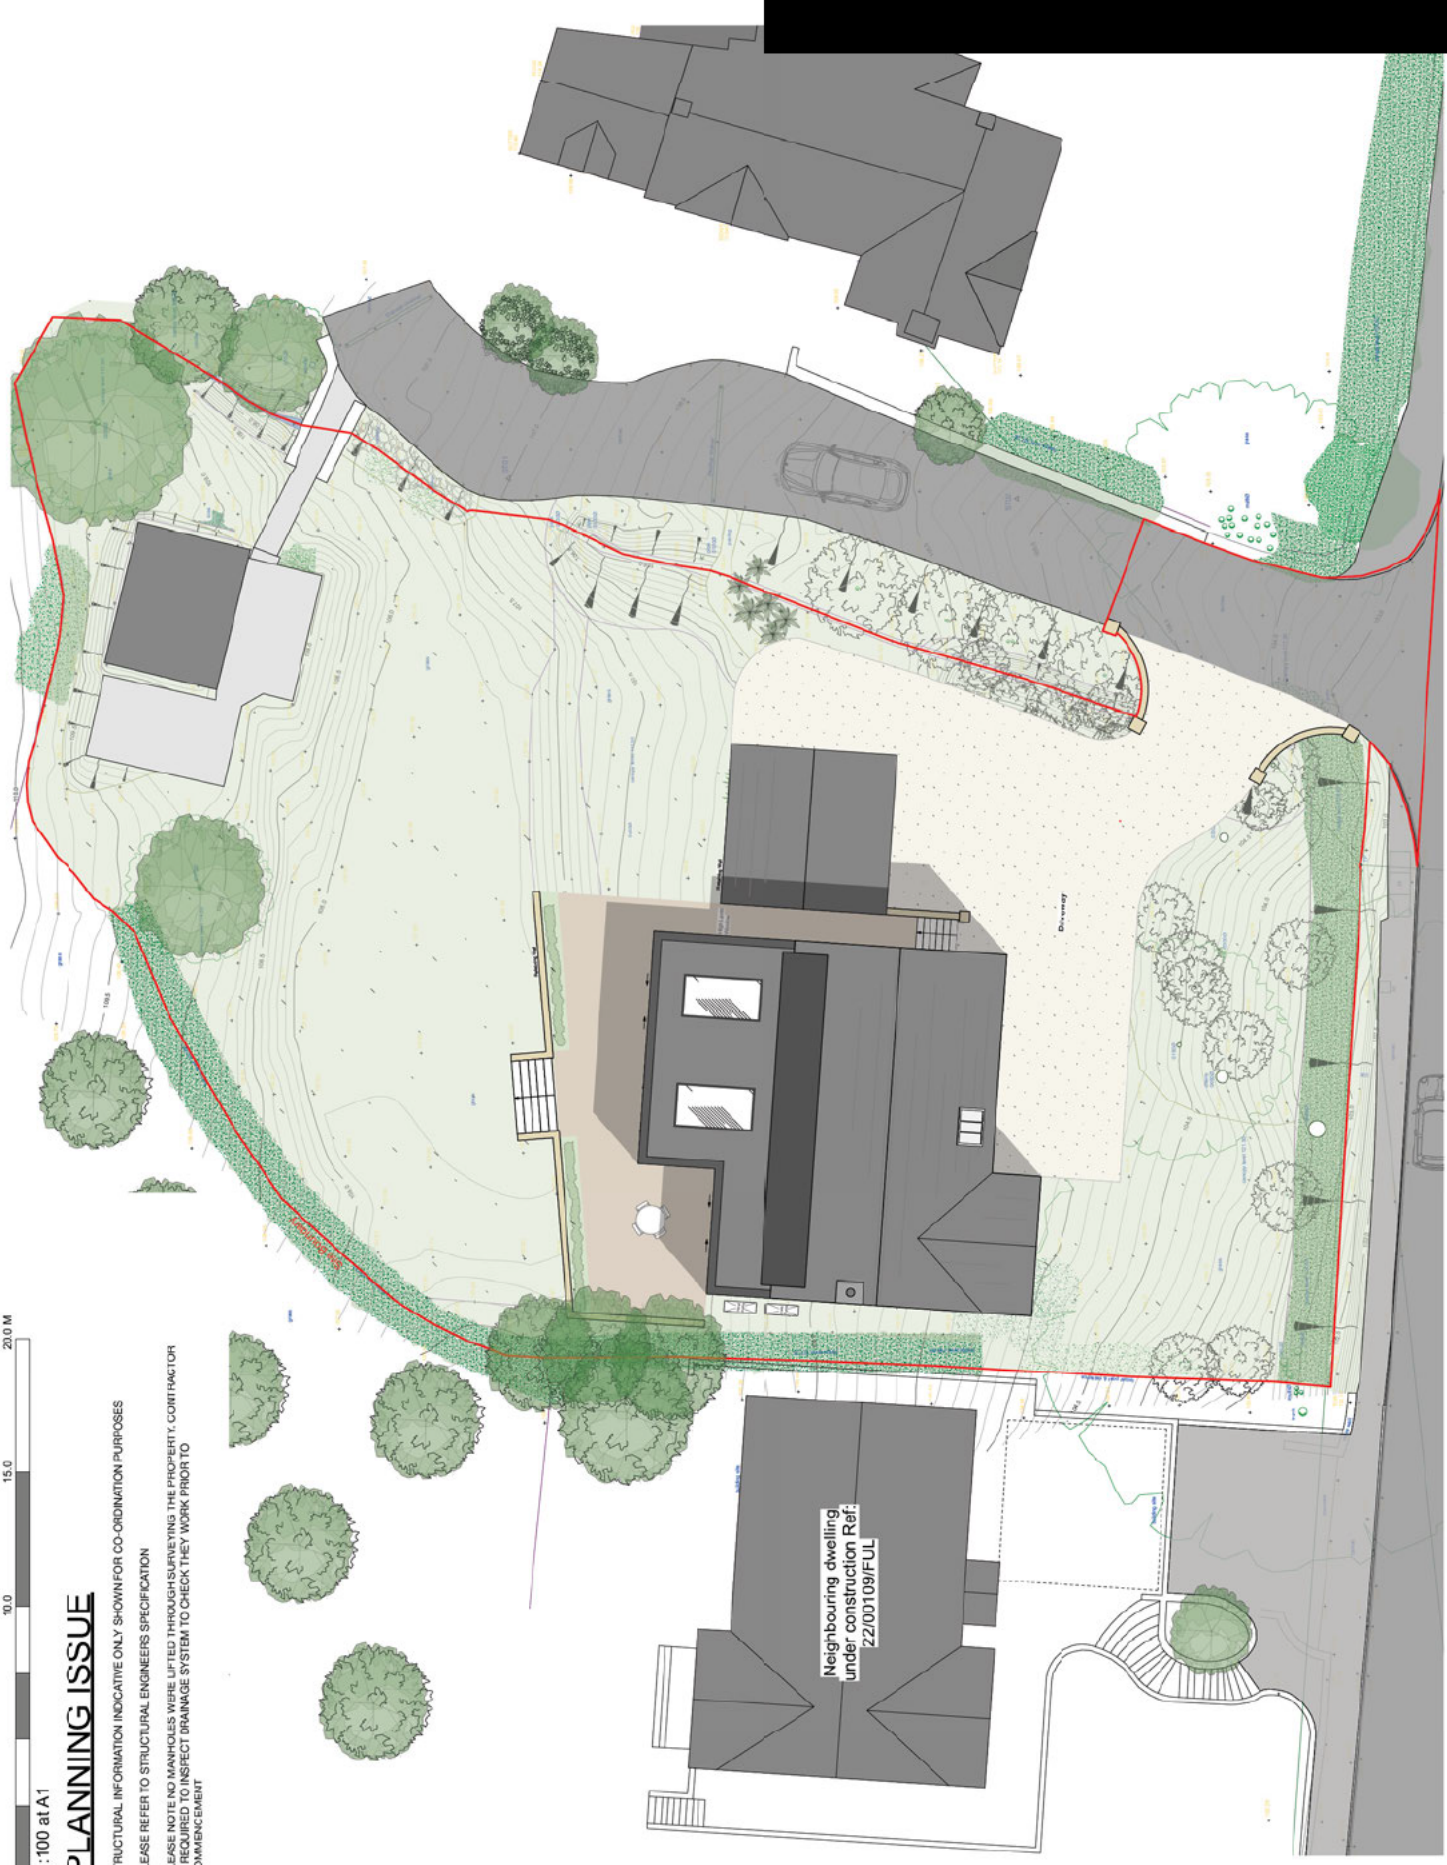

Date	Check	Rev
07/07/2023	PN	B
26/06/2023	PN	A



tracivils.com
 tras.com

Headoffice
 15 HAZELTON WAY
 GOSWORTHY
 T 01242 266974

Stockwell Lane,

1 Proposed Site Plan

1:100 at A1, 1:200 at A3

PROPOSED

Date	Drawn By
July 2023	JL/PN
Revision	Scale
B	1:100 at A1



1:100 at A1, 1:200 at A3


PLANNING ISSUE

STRUCTURAL INFORMATION INDICATIVE ONLY SHOWN FOR CO-ORDINATION PURPOSES


PLEASE REFER TO STRUCTURAL ENGINEERS SPECIFICATION

PLEASE NOTE NO MANHOLES WERE LIFTED THROUGH SURVEYING THE PROPERTY. CONTRACTOR IS REQUIRED TO INSPECT DRAINAGE SYSTEM TO CHECK THEY WORK PRIOR TO COMMENCEMENT

- 1 Do not scale off this drawing.
- 2 Any discrepancies to be referred to the Architect.
- 3 This drawing is to be read in conjunction with all other drawings.
- 4 This drawing is copyright and all other copies without the Architect's written permission are prohibited.
- 5 IF IN DOUBT, ASK.

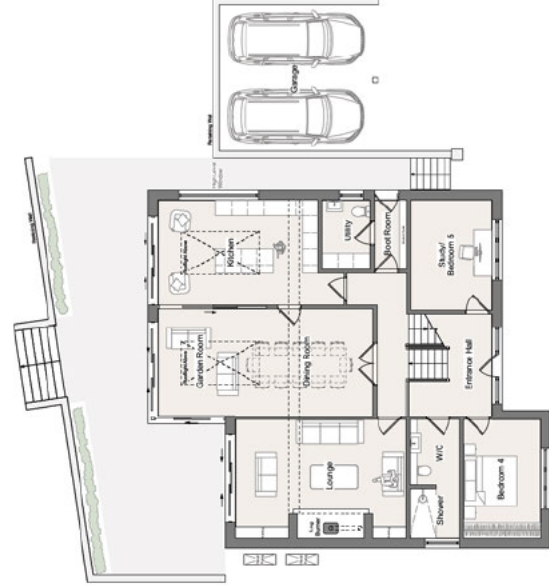

1 Ground Floor Plan
1:100 at A1, 1:200 at A3

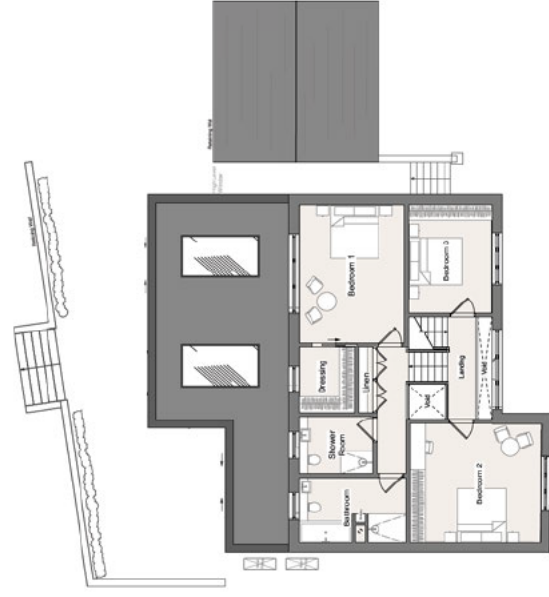

2 First Floor Plan
1:100 at A1, 1:200 at A3

Date	Check	Rev
07/07/2023	PN	B
28/06/2023	PN	A



scib.com
s.ccm

Revised
11/02/2023 201
Geostanline
1 01242 26974

Stockwell Lane,

Date	Drawn By
July 2023	JL/FPN
Revision	Scale
B	1:100 at A1

PROPOSED



1:100 at A1, 1:200 at A3


PLANNING ISSUE

STRUCTURAL INFORMATION INDICATIVE ONLY SHOWN FOR CO-ORDINATION PURPOSES


PLEASE REFER TO STRUCTURAL ENGINEERS SPECIFICATION

PLEASE NOTE NO MANHOLES WERE LIFTED THROUGH SURVEYING THE PROPERTY. CONTRACTOR IS REQUIRED TO INSPECT DRAINAGE SYSTEM TO CHECK THEY WORK PRIOR TO COMMENCEMENT


- 1 Do not scale off this drawing.
- 2 Any discrepancies to be referred to the Architect.
- 3 This drawing is to be read in conjunction with all other drawings and specifications issued by the Architect and other consultants.
- 4 This drawing is copyright and is not to be reproduced without the prior written permission of the Architect.
- 5 IF IN DOUBT, ASK.

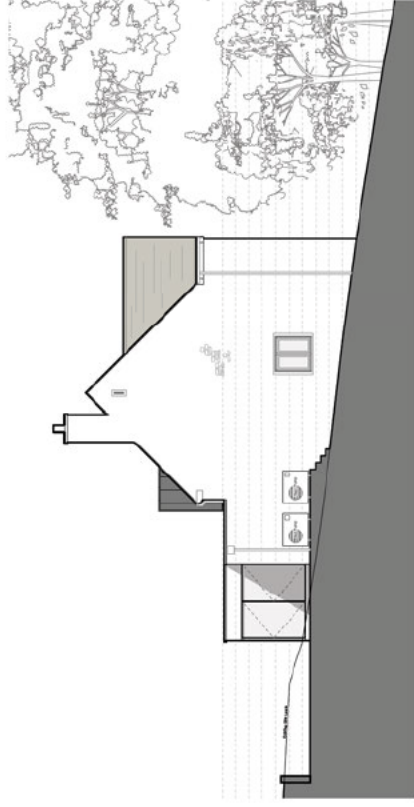


2 West Elevation
1:100 at A1, 1:200 at A3

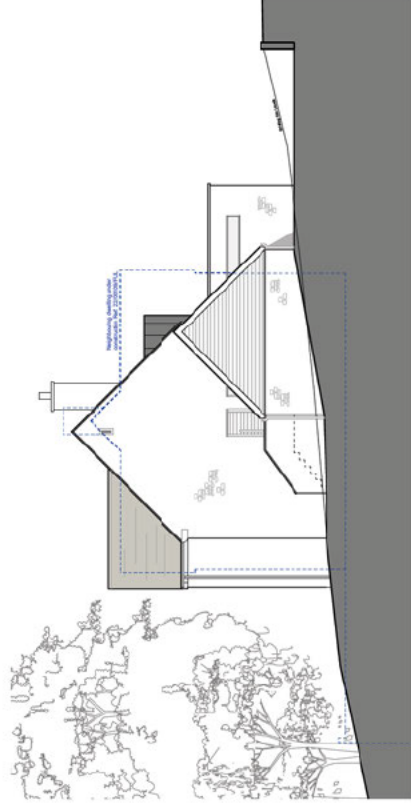

4 East Elevation
1:100 at A1, 1:200 at A3

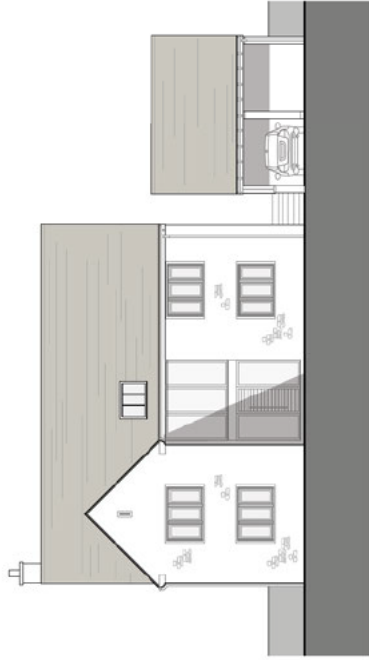

1 South Elevation
1:100 at A1, 1:200 at A3

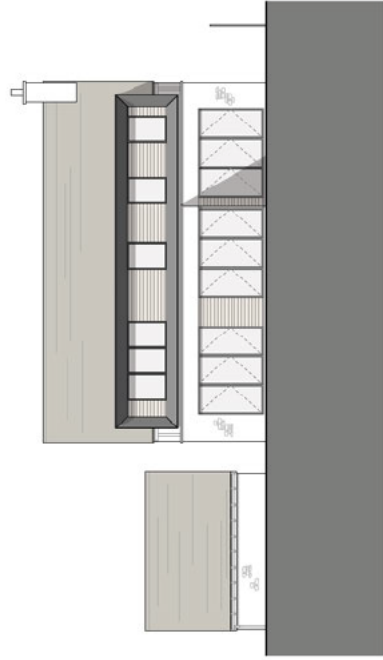

3 North Elevation
1:100 at A1, 1:200 at A3

Date	Check	Rev
07/07/2023	PN	B
28/06/2023	PN	A



tracivils.com
tracivils.com

Headoffice
114-122 27th St
Geelong
VIC 3220
T 01242 266974

11, Stockwell Lane,

ONS

Date	Drawn By
July 2023	JL/FPN
Revision	Scale
B	1:100 at A1

PROPOSED



1:200 at A1

PLANNING ISSUE

STRUCTURAL INFORMATION INDICATIVE ONLY SHOWN FOR CO-ORDINATION PURPOSES

PLEASE REFER TO STRUCTURAL ENGINEERS SPECIFICATION

PLEASE NOTE NO MANHOLES WERE LIFTED THROUGH SURVEYING THE PROPERTY. CONTRACTOR IS REQUIRED TO INSPECT DRAINAGE SYSTEM TO CHECK THEY WORK PRIOR TO COMMENCEMENT

1. Do not scale off this drawing.
2. Any discrepancies to be referred to the Architect.
3. This drawing is to be read in conjunction with all other drawings and specifications.
4. This drawing is copyright and no part of it may be reproduced without the written permission of RRA Architects Ltd.
5. IF DOUBT, ASK.



Proposed Street Scene

1 1:200 at A1

Minor Amendments	07/07/2023	PHI	B
Planning Issue	20/09/2023	PHI	A

Revision Description	Date	Check	Rev



RRA Architects Ltd
 11 Royal Crescent,
 Clarendon Road,
 Clarendon

T 01432 278 707
 E enquiries@raarchitects.com
 WWW.RRAARCHITECTS.COM

London
 F 020 746 0888
 Luton
 T 11584 517 717

Manchester
 T 1522 271 707
 Gloucestershire
 T 11242 28374

Client: [REDACTED]
 Project:
 Land at Box Farm, Stockwell Lane,
 Woodmancote

Status	Date	Drawn By
Planning	July 2023	JL/FPN
Drawing No.	Revision	Scale
3330 P(2)04	B	1:200 at A1

PROPOSED