




SITE PLAN Scale 1:200

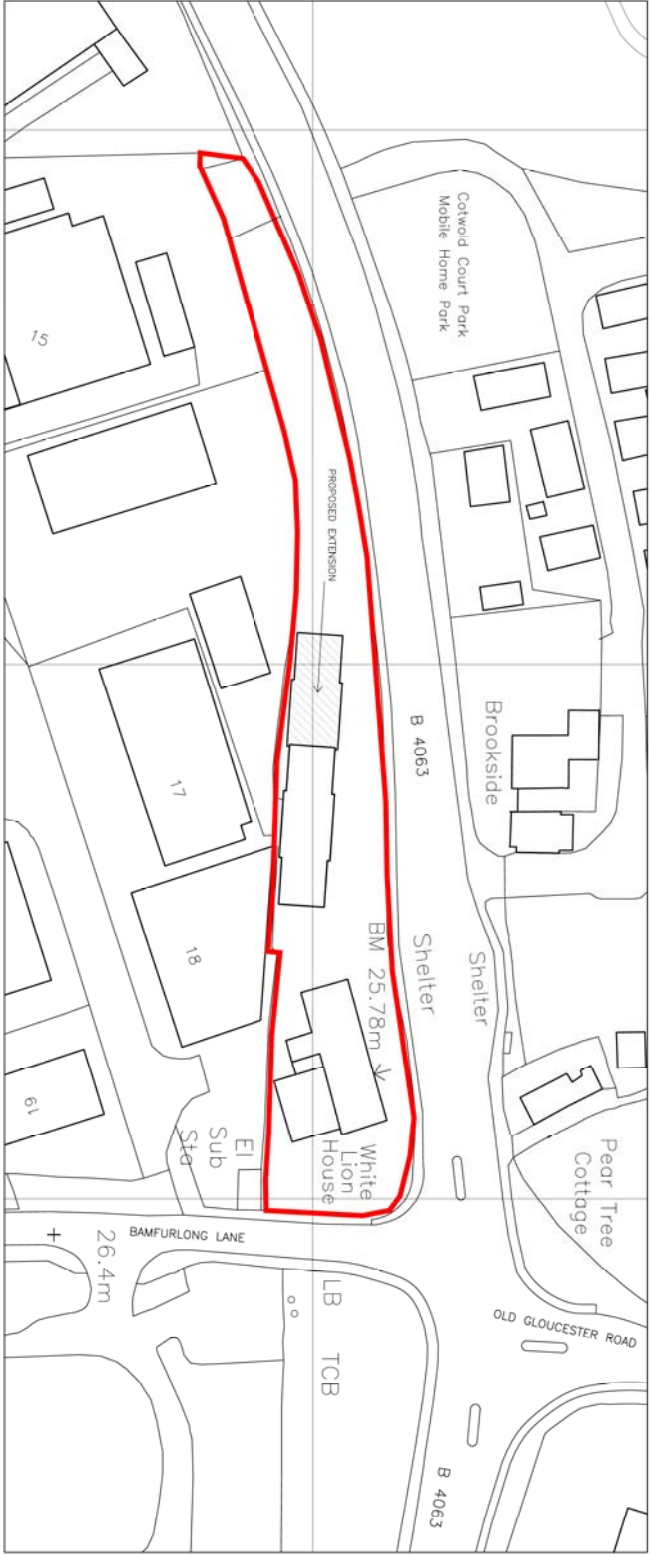

BLOCK PLAN Scale 1:500



The Traffic Group Ltd
Civil Engineering
Cheltenham


Site Plan & Block Plan
As Proposed

Scale 1:200 @ A1 & 1:400 @ A3
Date June 2019
Dwg No. 21924 / 03A


civepatch
ARCHITECTS

3 Talcott Manor
Worcester Street
Cheltenham
GL53 2NF
01452 321608
admin@civepatcharchitects.co.uk
www.civepatcharchitects.co.uk


Plan & 20-05-2020 Update shown added to Block Plan

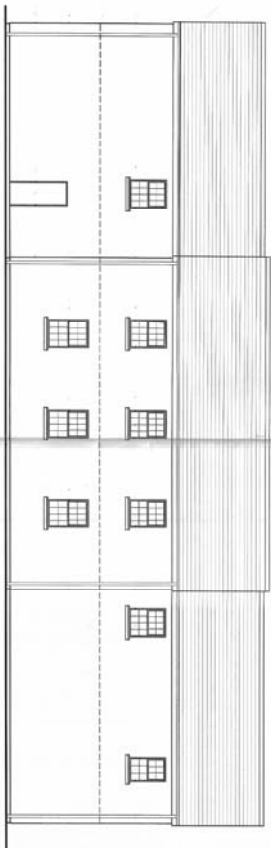


SOUTH ELEVATION

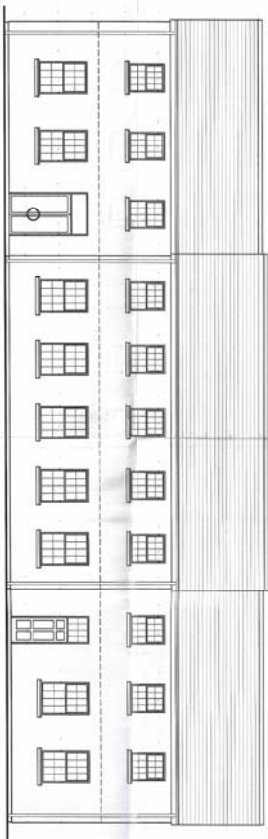


NORTH ELEVATION

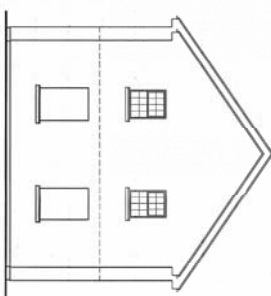


EAST ELEVATION

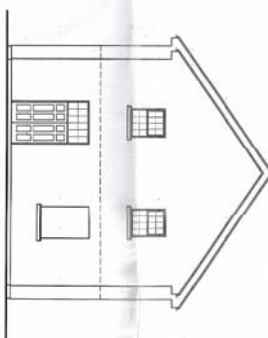

WEST ELEVATION

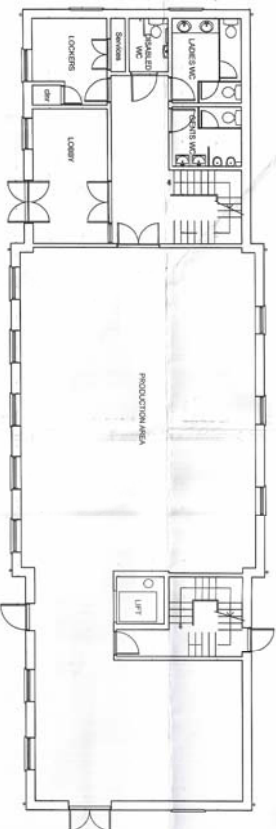

GROUND FLOOR PLAN

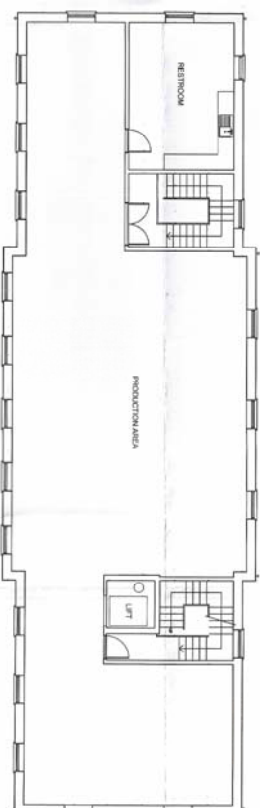

FIRST FLOOR PLAN




The Traffic Group Ltd
Clive Petch Road
Cheltenham

Floor Plans and Elevations
As Existing


Scale 1:100 @ A1, 1:200 @ A3
Date June 2019
Dwg No. 21924 / 02

Clive Petch
ARCHITECTS


3 Talbot Manor
Woodcote, Street
Cheltenham
GL52 2NF
01242 231008
admin@clivepetcharchitects.co.uk
www.clivepetcharchitects.co.uk

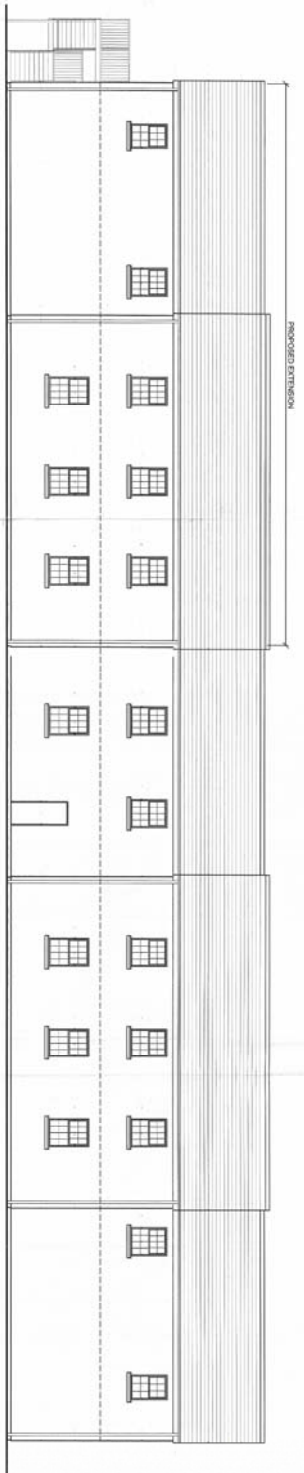


SOUTH ELEVATION

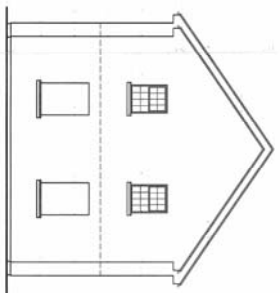

EAST ELEVATION

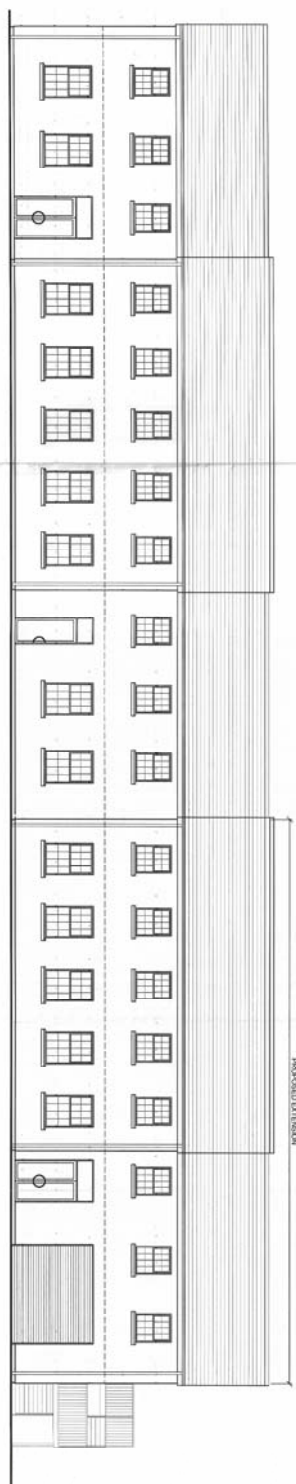


NORTH ELEVATION

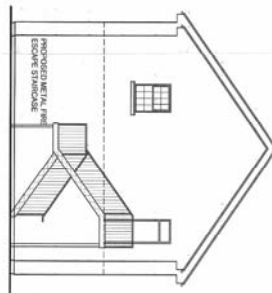

WEST ELEVATION



FIRST FLOOR PLAN

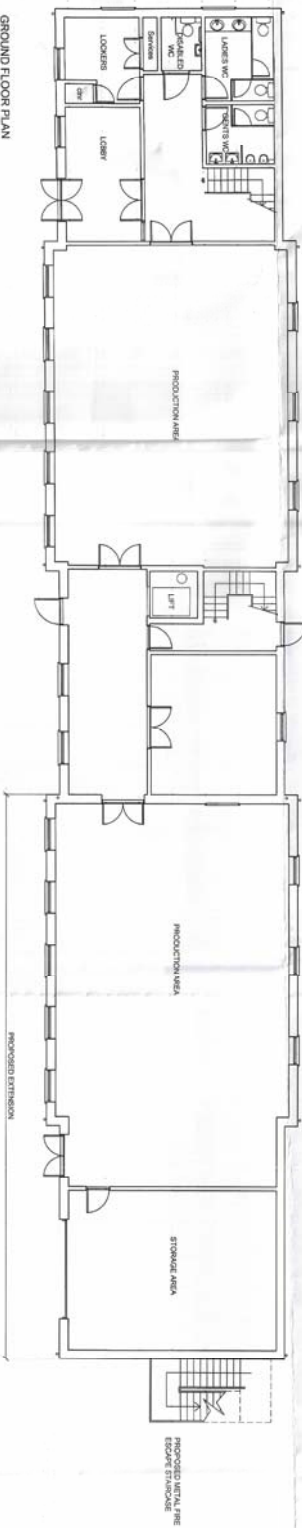

GROUND FLOOR PLAN



The Traffic Group Ltd
Gloucester Road
Cheltenham

Floor Plans and Elevations
As Proposed

Scale 1:100 @ A1, 1:200 @ A3
Date June 2019
Dwg No. 21524 / 04

Clive Petch
ARCHITECTS

3 Telsel Mews
Winchcombe Street
Cheltenham
GL52 2JF
01242 821606
admin@clivepetcharchitects.co.uk
www.clivepetcharchitects.co.uk