

Notes

Revisions

A. 17/03/20 - Rescaled for A3 presentation

Project

The Uplands, Dog Lane
Witcombe, Nr. Cheltenham
Proposed Conservatory &
Solar Panels

Title

Location Plan

Drawn by: P. Barnes
Date: 1st March 2020
Scale: 1/1250 @ A3

pB


P. Barnes
Architectural Services
2 Springfield Close, The Reddings,
Cheltenham, Glos. GL51 6SE
Tel: 01452 714299

Drawing No.


478/1

Revision

A

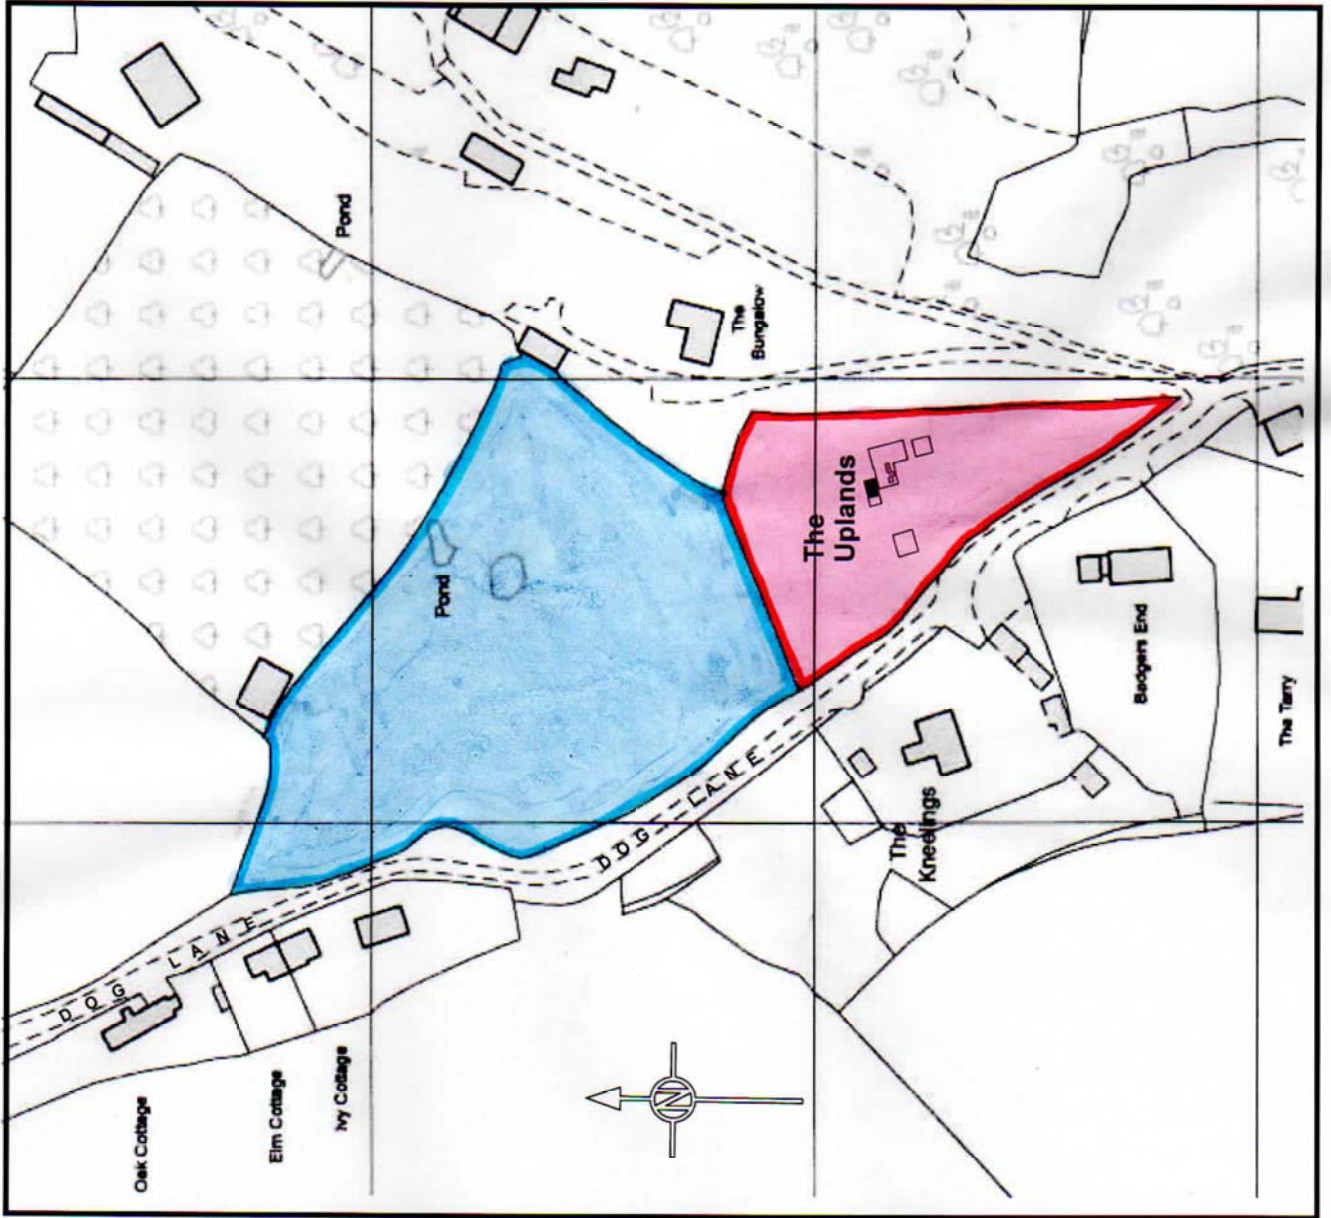


BLOCK PLAN THE UPLANDS PROPOSED CONSERVATORY AND SOLAR PANELS

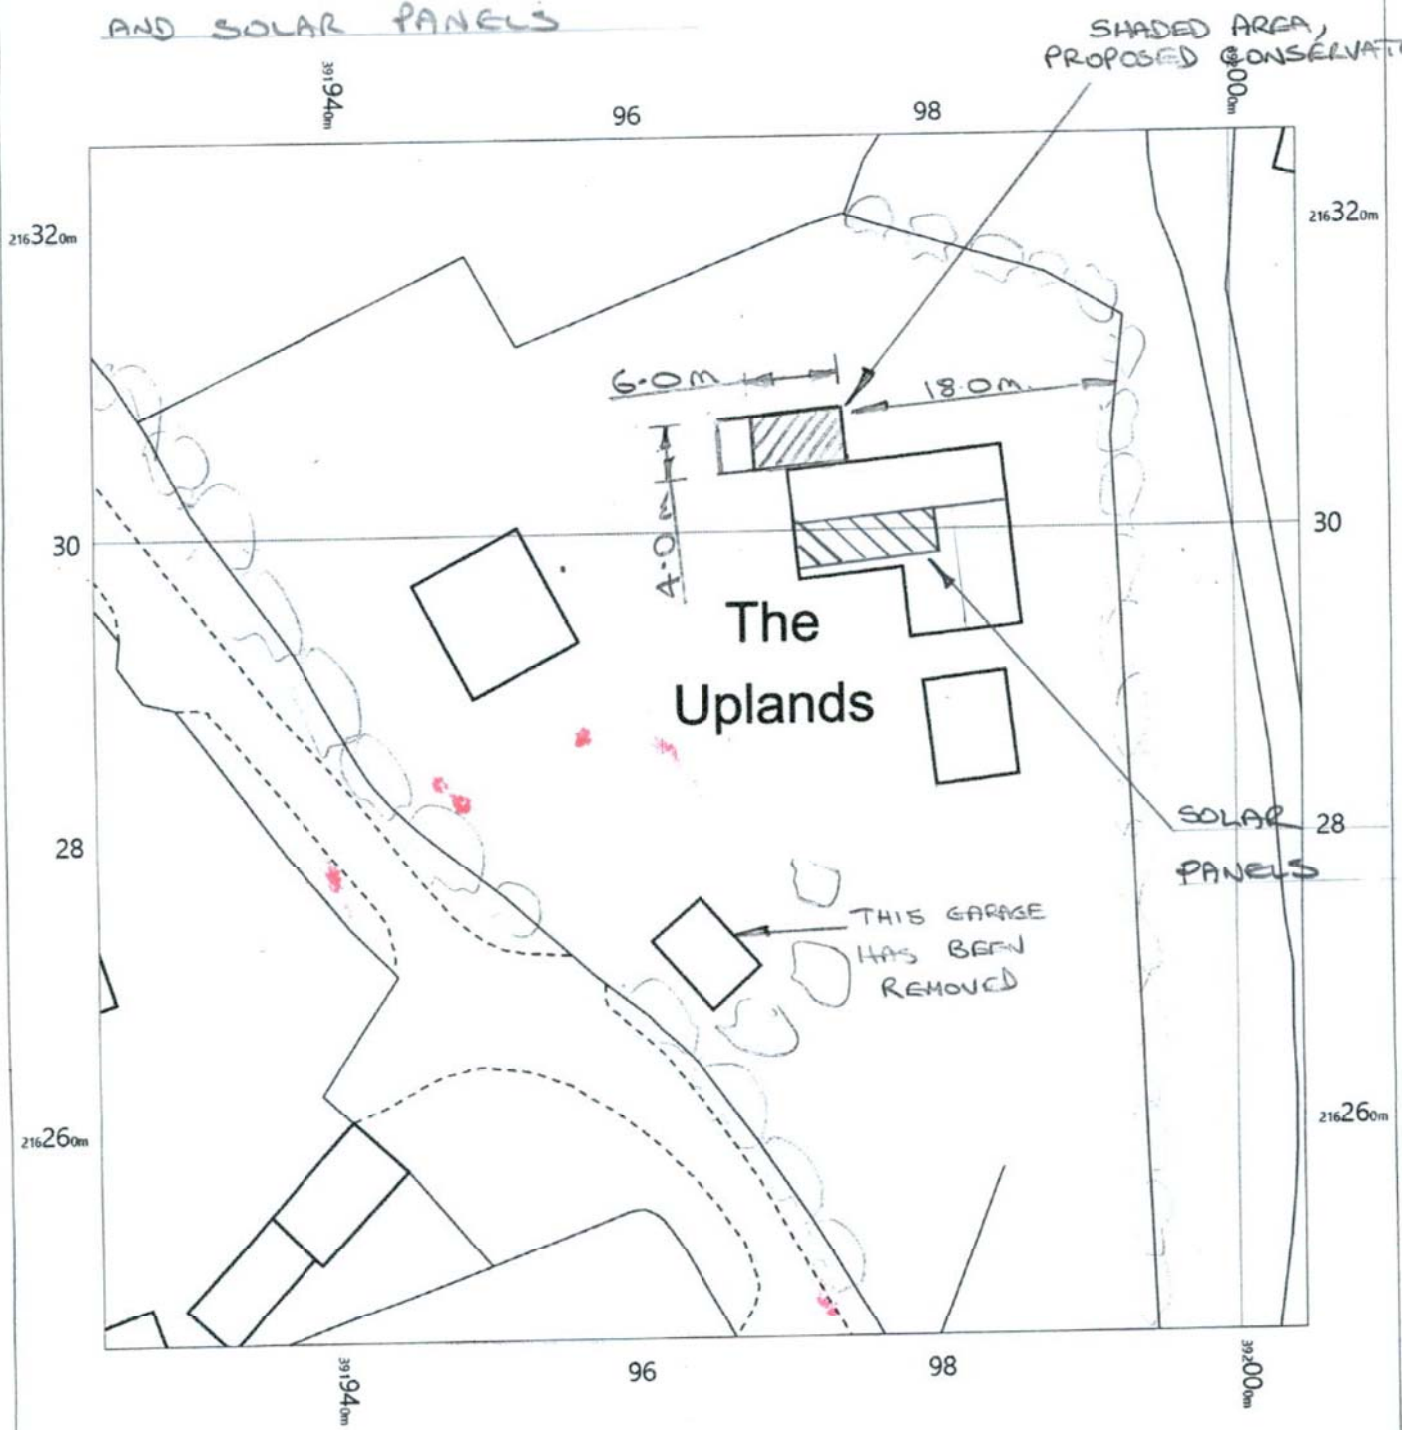


OS MasterMap 1250/2500/10000 scale
 Wednesday, January 22, 2020, ID: HMC-00854555
www.themapcentre.com
 1:500 scale print at A4, Centre: 391964 E, 216286 N
 ©Crown Copyright Ordnance Survey. Licence no. 100018971



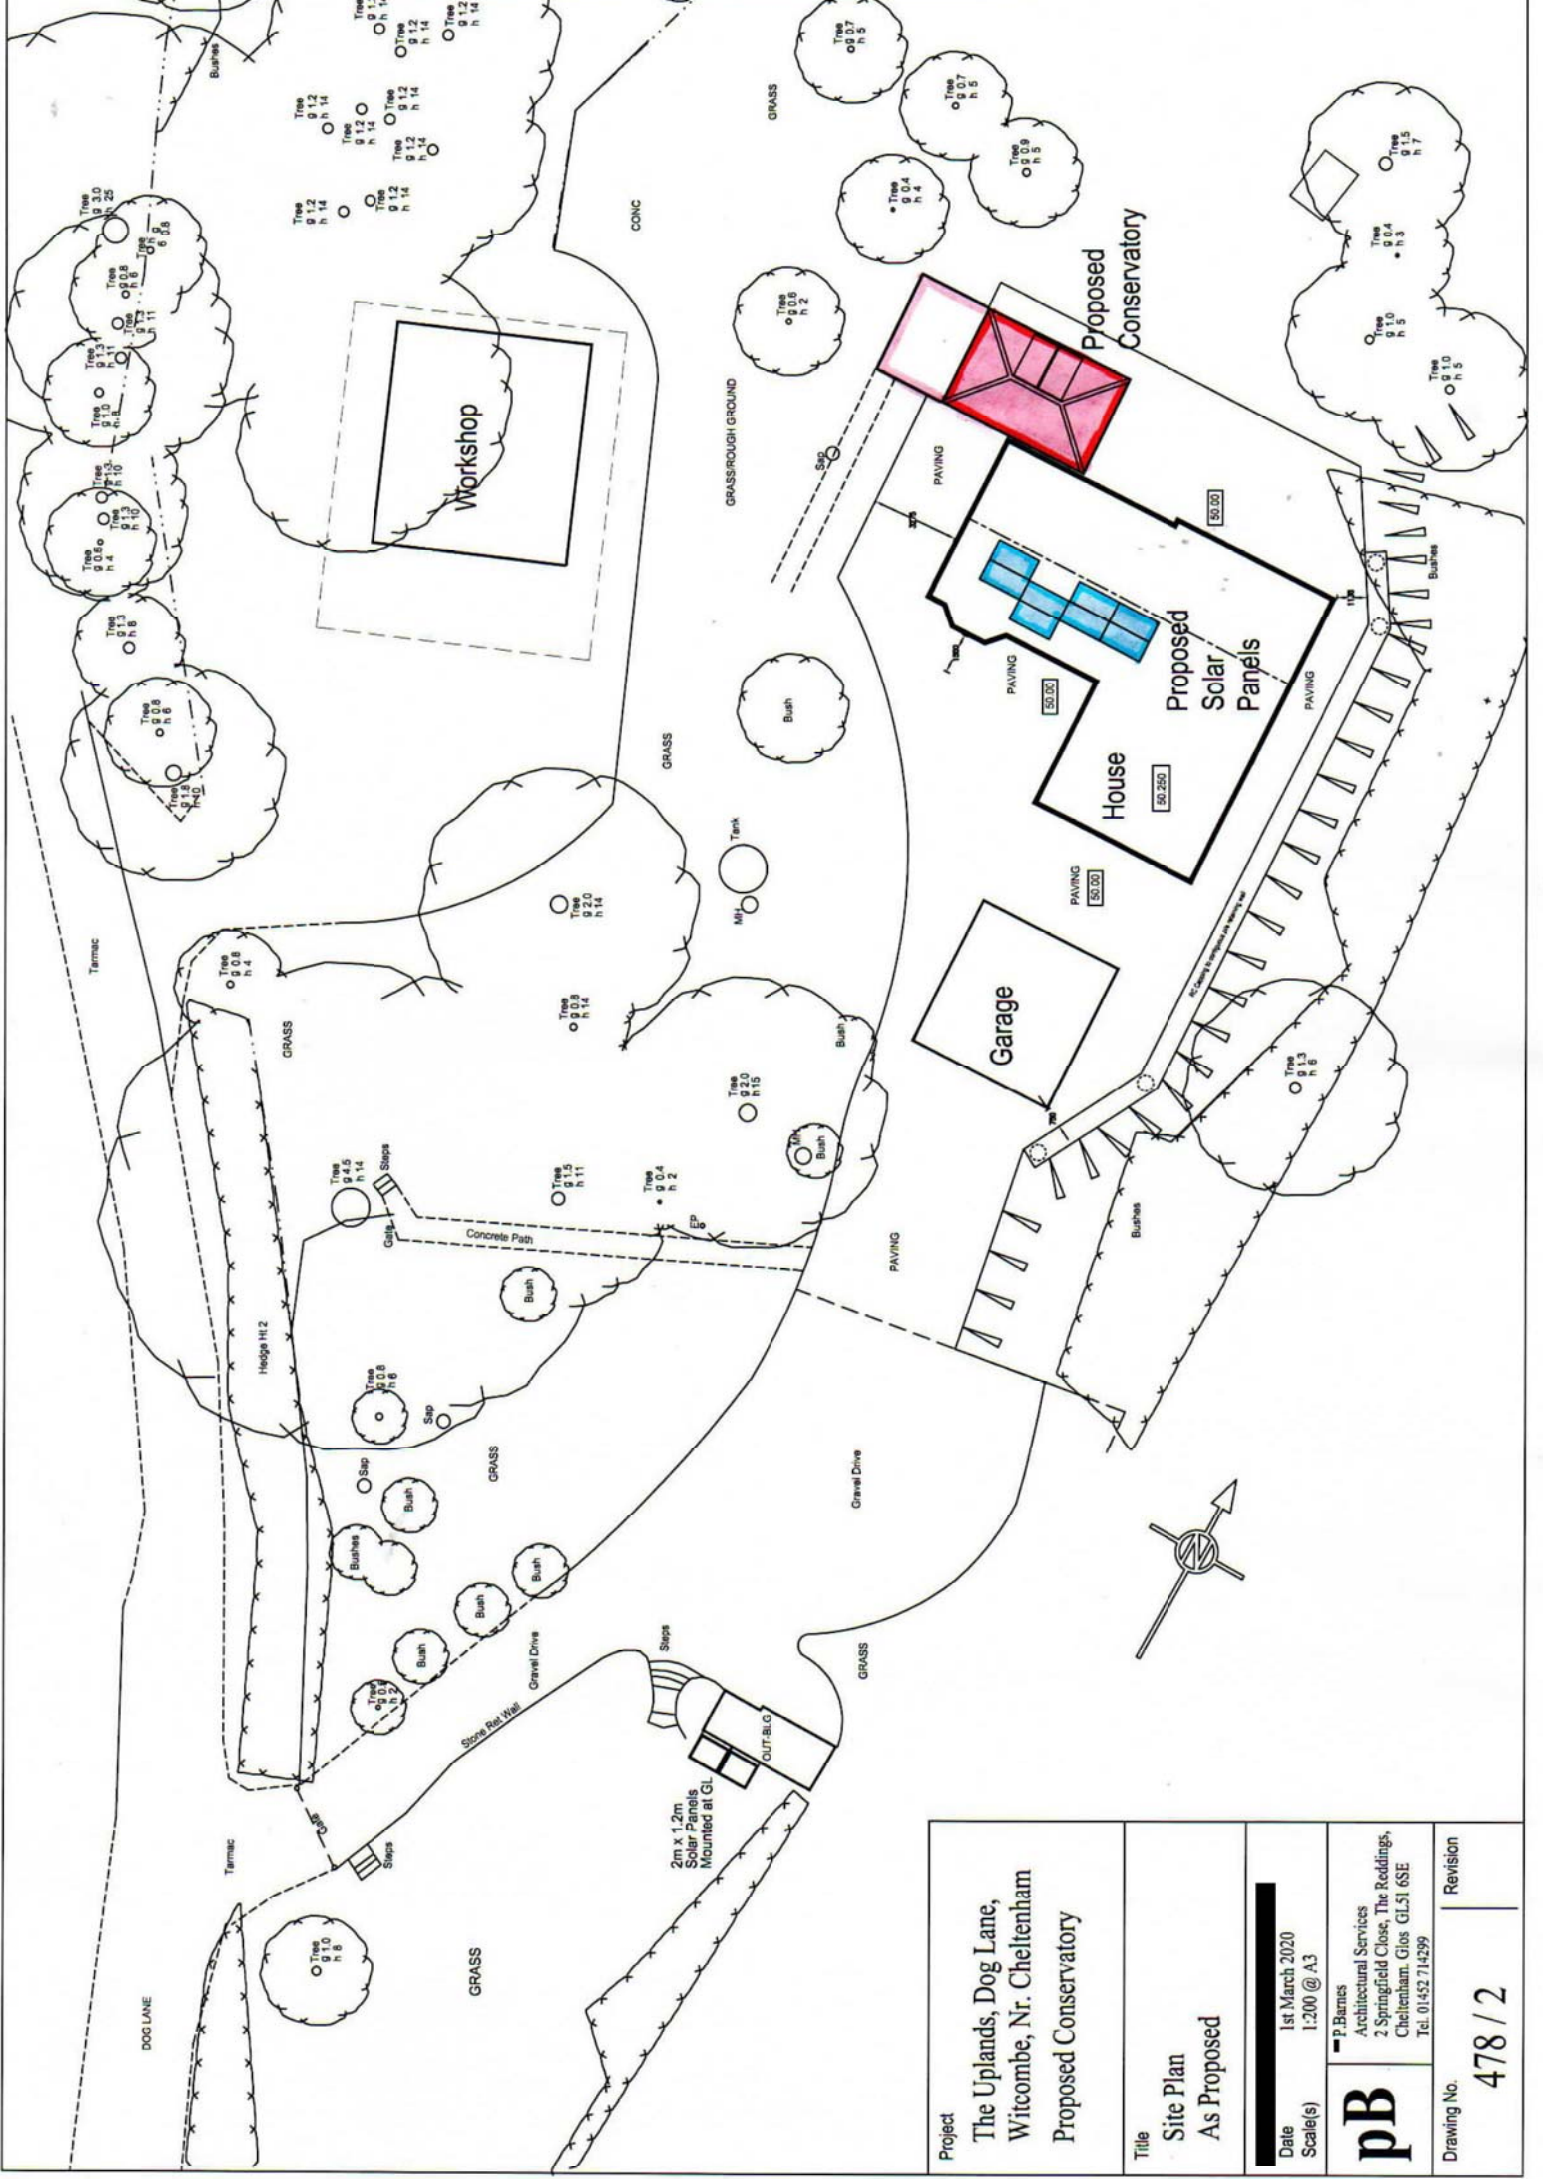

| | |
|---|-------------------------------|
| Project The Uplands, Dog Lane, Witcombe, Nr. Cheltenham Proposed Conservatory | |
| Title Site Plan As Proposed | |
| Date 1st March 2020 | Scale(s) 1:200 @ A3 |
| pB P. Barnes Architectural Services 2 Springfield Close, The Reddings, Cheltenham, Glos. GL51 6SE Tel: 01452 714299 | Revision |
| | Drawing No. 478 / 2 |

| | | | | | | |
|-------|-----------|-------------------|--|---|---|---|
| Notes | Revisions | Ref.: PP-02428136 | Project The Uplands, Dog Lane, Witcombe, Nr. Cheltenham Proposed New Dwelling Revised Scheme | Title Ground Floor Plan As Proposed | Drawn by P.Barnes Date 28th January 2013 Scale(s) 1:50 | Drawing No. 277R / 1 / 20 Revision |
| | | | | | pB P.Barnes Architectural Services 2 Springfield Close, The Reddings, Cheltenham, Glos GL51 6SE Tel. 01452 714299 | |

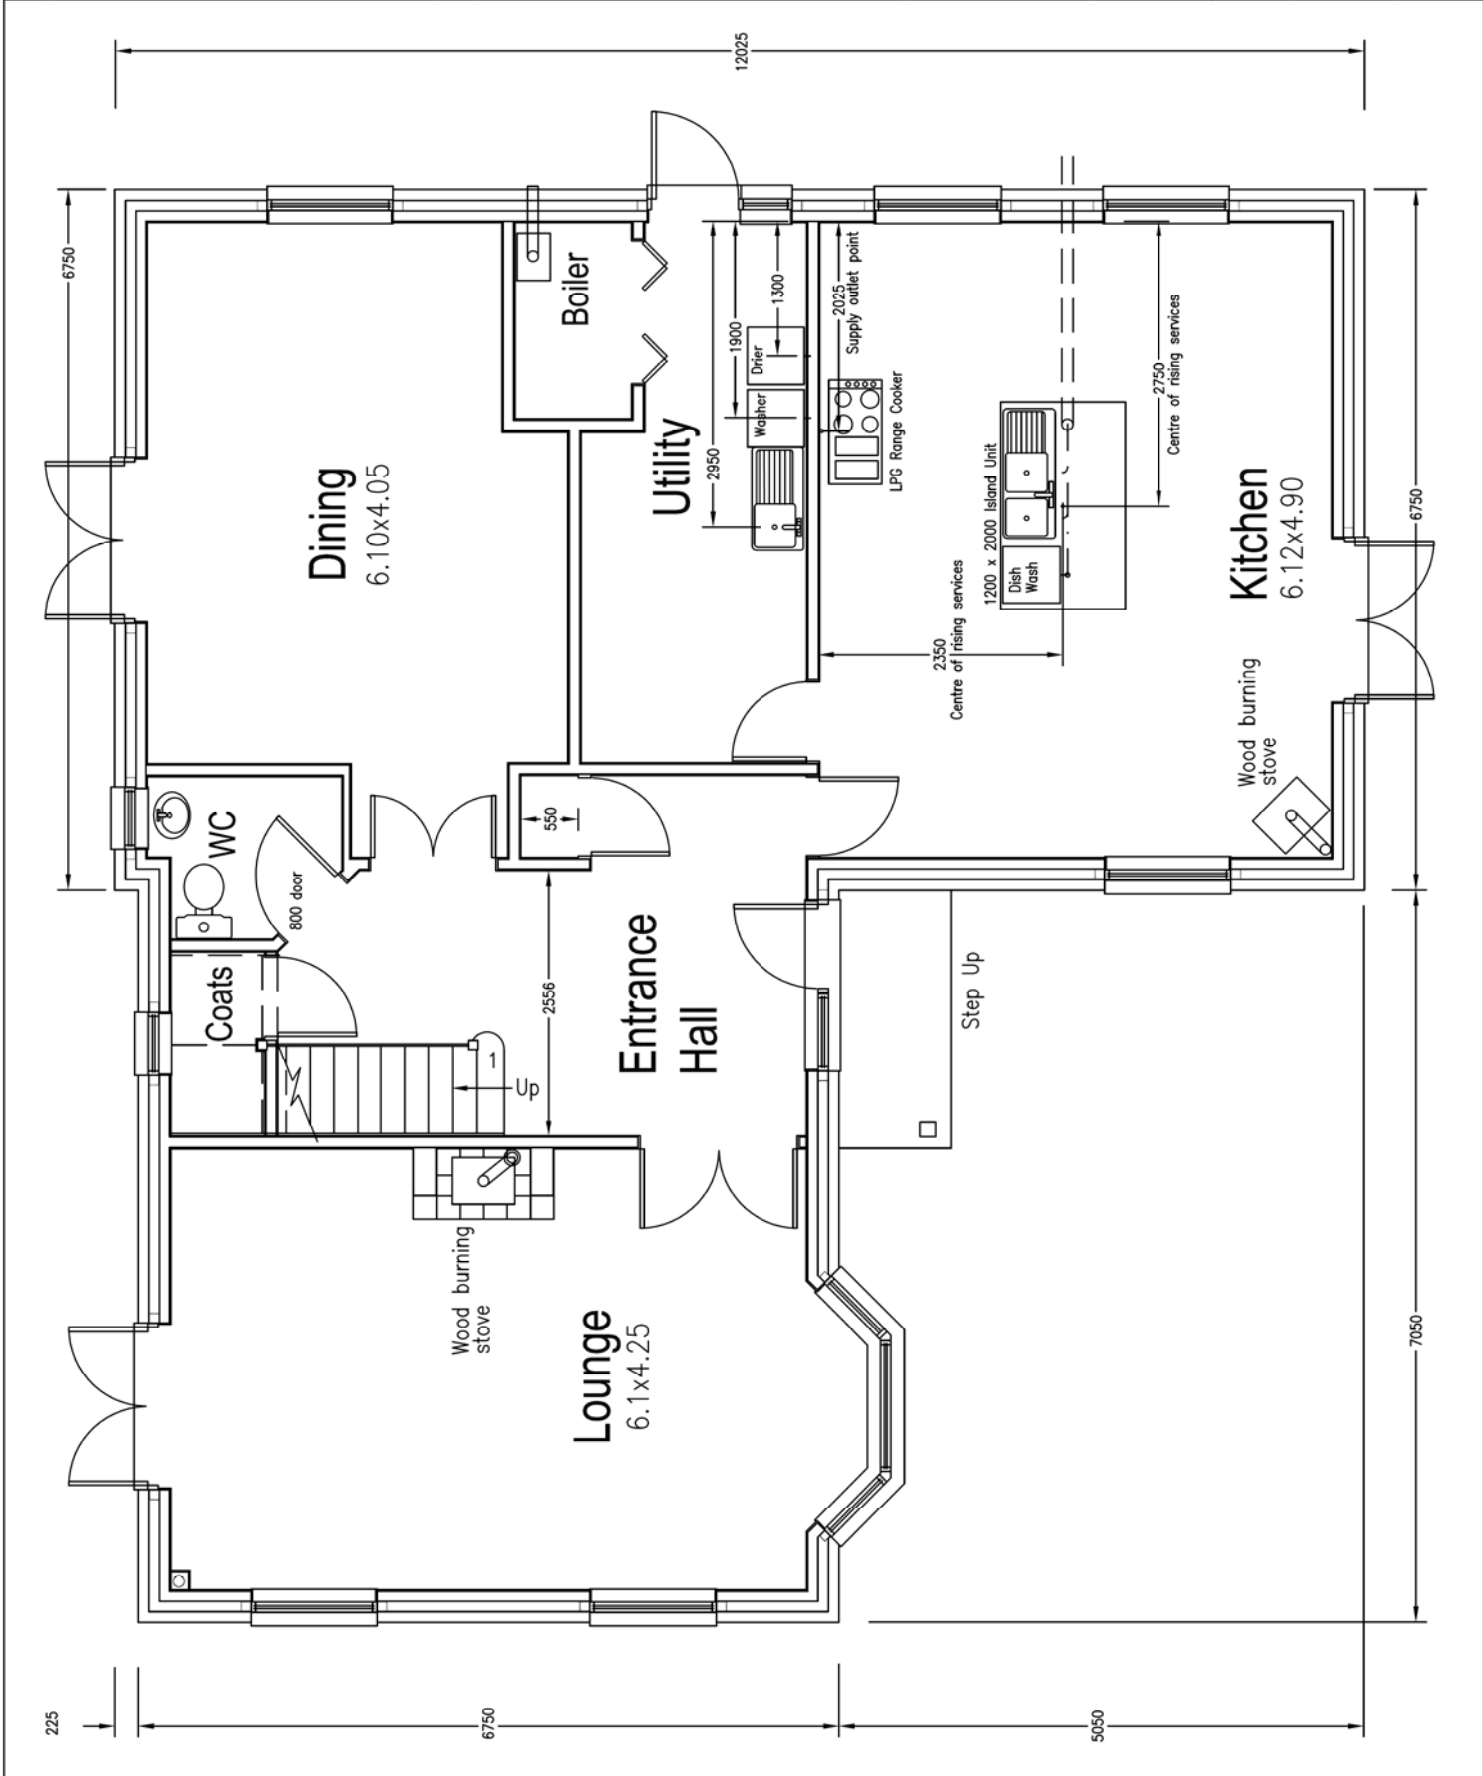

Notes

Revisions

A. 17/03/20 - Garage ref. removed

Project

The Uplands, Dog Lane,
Witcombe, Nr. Cheltenham
Proposed Conservatory

Title

Ground Floor Plan
As Proposed

Drawn by

P. Barnes

1st March 2020

Date

1:100 @ A3

Scale(s)

pB

P. Barnes
Architectural Services
2 Springfield Close, The Reddings,
Cheltenham, Glos. GL51 6SE
Tel. 01452 714299


Drawing No.

478 / 3

Showing Door configuration

Revision

A

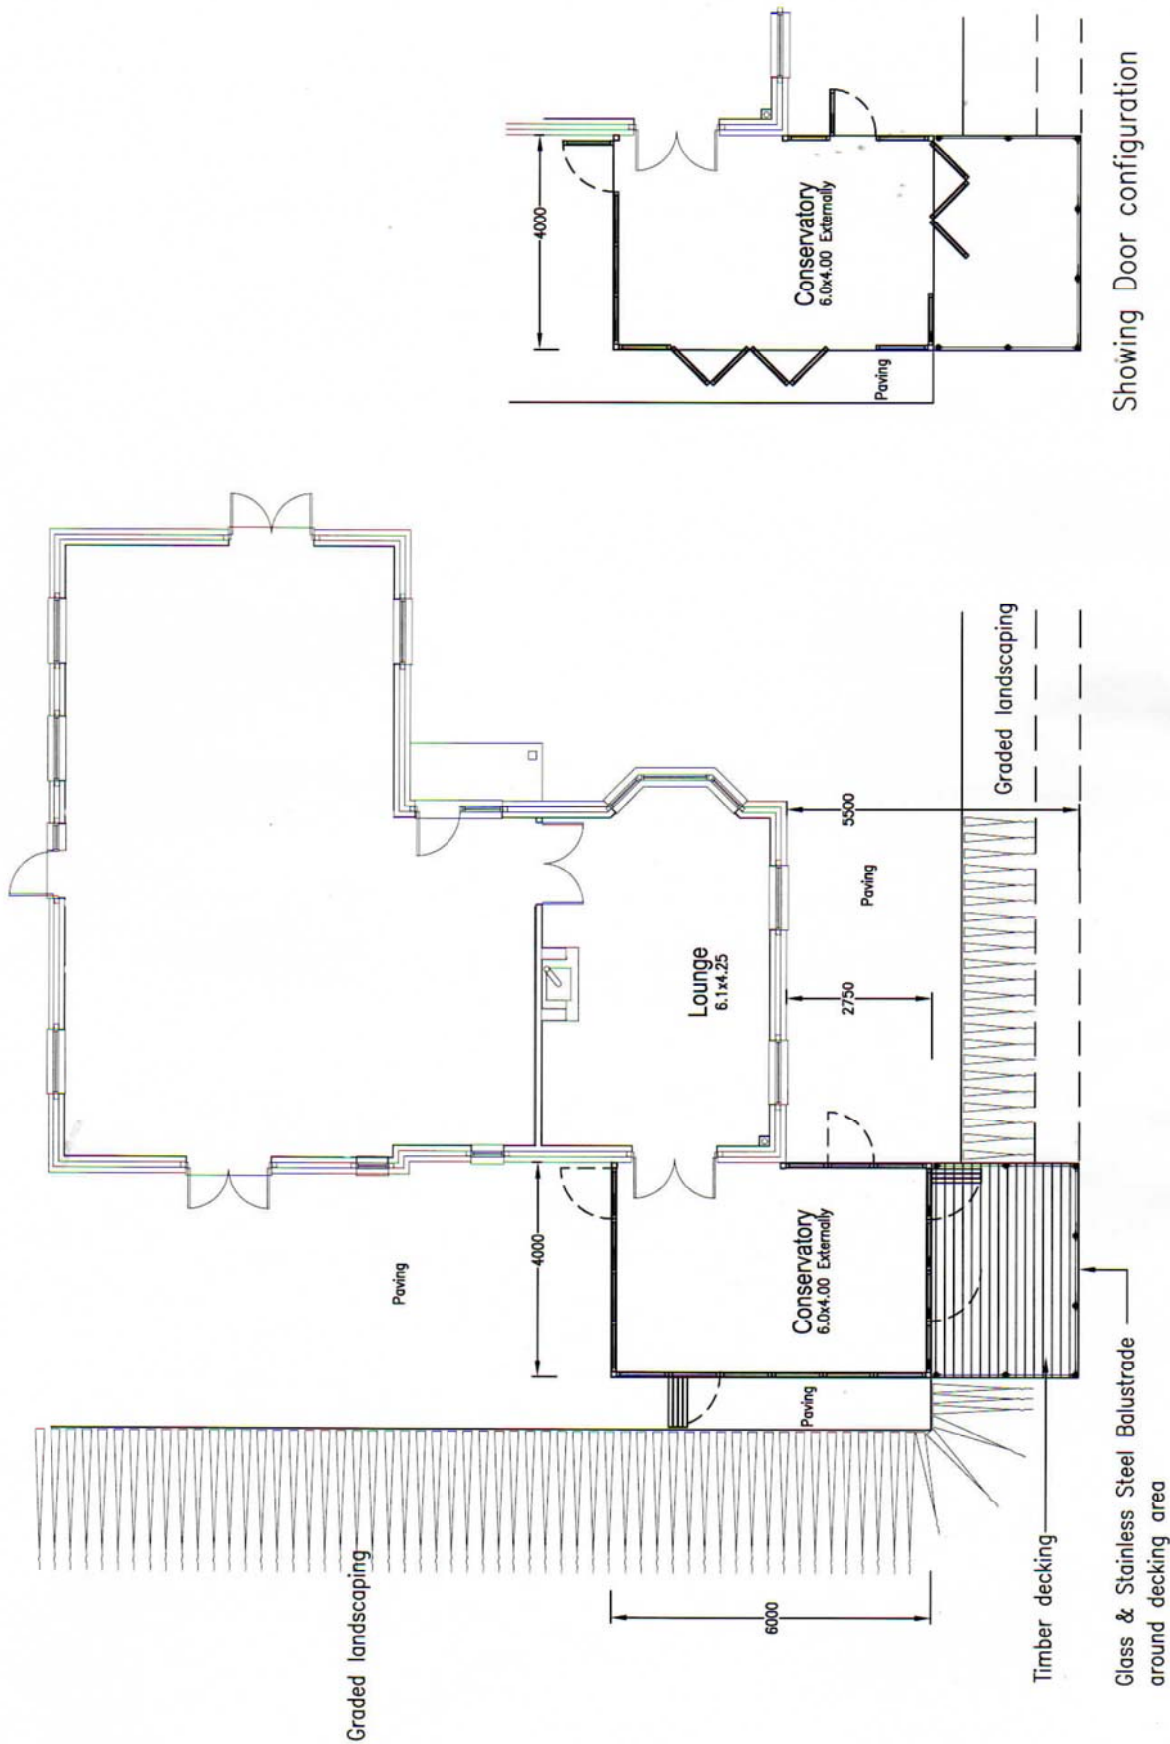

Notes

- 1. Roof tiles: Fired Sienna
- 2. Bricks: Ibsstock Otterburn Antique
- 3. Lintols, Cills, Corbels: Forticrete Bath Stone

Revisions

A. 25/03/20

Garage removed for direct comparison Ref.
Application No. 20/00172/FUL dated 24/02/2020

Ref.: PP-02428136

Project

The Uplands, Dog Lane,
Witcombe, Nr. Cheltenham
Proposed New Dwelling
Revised Scheme

Title

North & South Elevations
As Proposed

Drawn by P. Barnes
Date 28th January 2013
Scale(s) 1:100

pB


P. Barnes
Architectural Services
2 Springfield Close, The Reddings,
Cheltenham, Glos. GL51 6SE
Tel. 01452 714299

Drawing No.

277R / 1 / 5

Revision

A

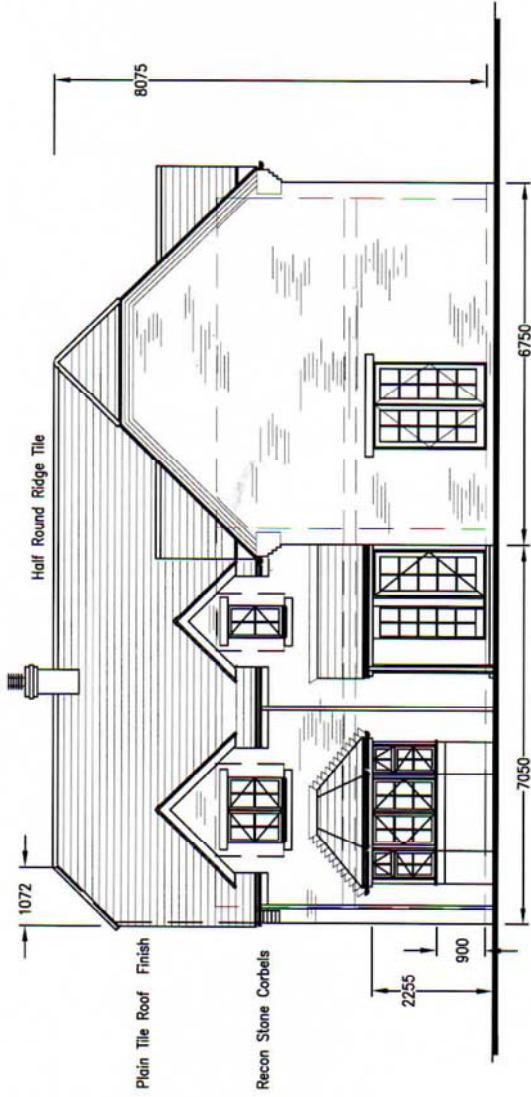

South Elevation - House



North Elevation

Notes

- 1. Roof tiles: Fired Sienna
- 2. Bricks: Ibstock Otterburn Antique
- 3. Lintols, Cills, Corbels: Forticrete Bath Stone

Revisions

A. 25/03/20
 Garage removed for direct comparison Ref.
 Application No. 20/00172/FUL dated 24/02/2020

Ref.: PP-02428136

Project

The Uplands, Dog Lane,
 Witcombe, Nr. Cheltenham
 Proposed New Dwelling
 Revised Scheme

Title

East & West Elevations
 As Proposed

Drawn by P. Barnes
 Date 28th January 2013
 Scale(s) 1:100

pb


P. Barnes
 Architectural Services
 2 Springfield Close, The Reddings,
 Cheltenham, Glos GL51 6SE
 Tel. 01452 714299

Drawing No.


277R / 1 / 4

Revision

A

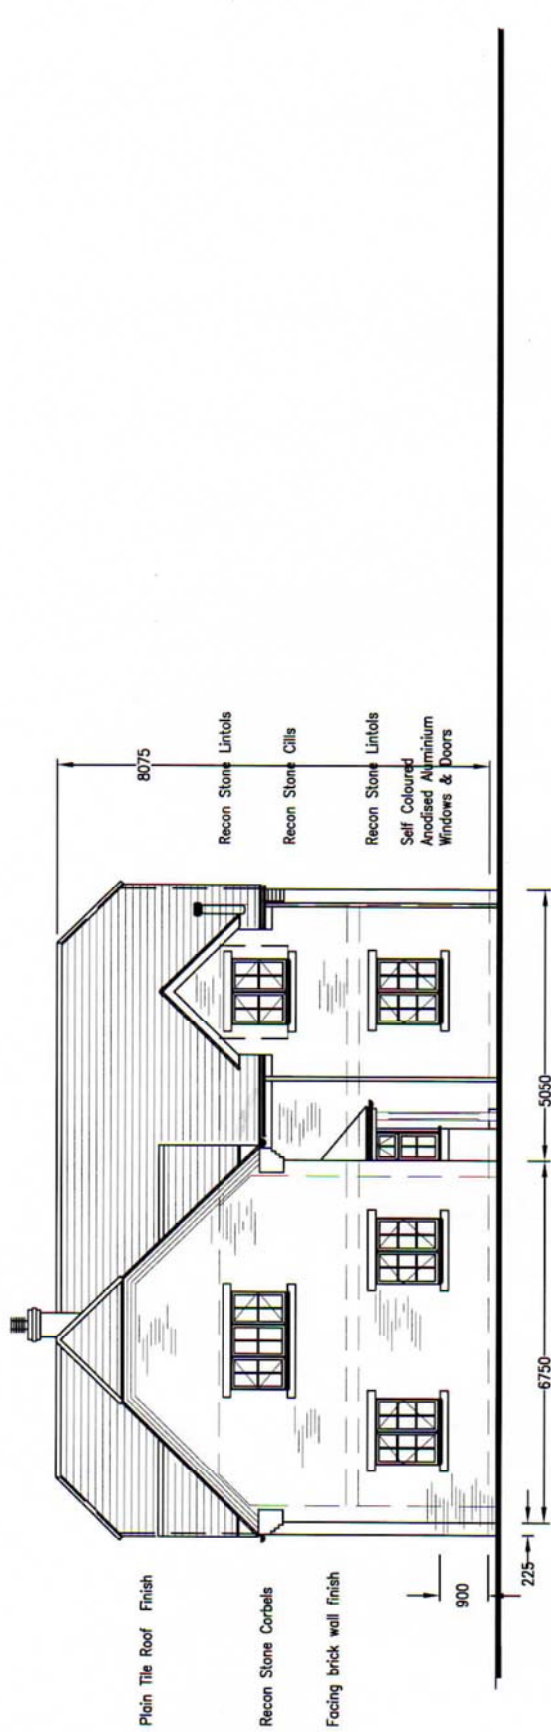

West Elevation

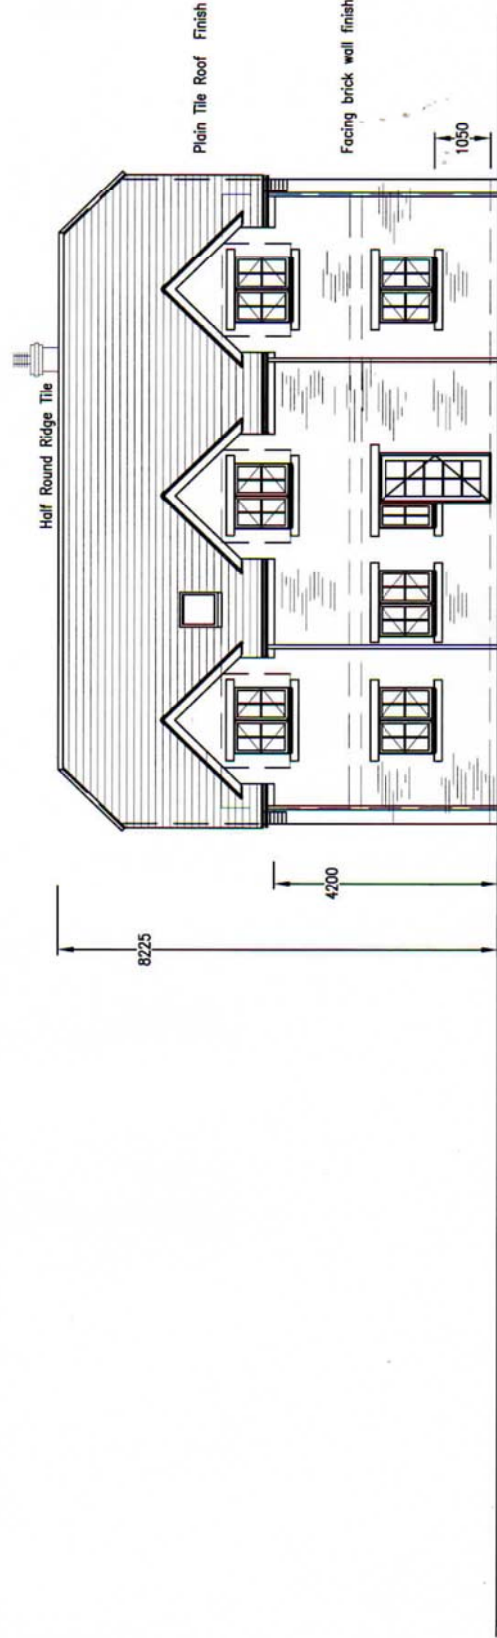

East Elevation

Notes

- 1. Roof tiles: Fired Sienna
- 2. Bricks: Ibstock Otterburn Antique
- 3. Lintols, Cills, Corbels: Forticrete Bath Stone

Revisions

Ref.: PP-02428136

Project

The Uplands, Dog Lane,
Witcombe, Nr. Cheltenham
Proposed Conservatory
& Solar Panels

Title

South & East Elevations
As Proposed

Drawn by P. Barnes

Date 1st March 2020

Scale(s) 1:100 @ A3


pb

P. Barnes
Architectural Services
2 Springfield Close, The Reddings,
Cheltenham, Glos GL51 6SE
Tel. 01452 714299


Drawing No.

478 / 6

Revision

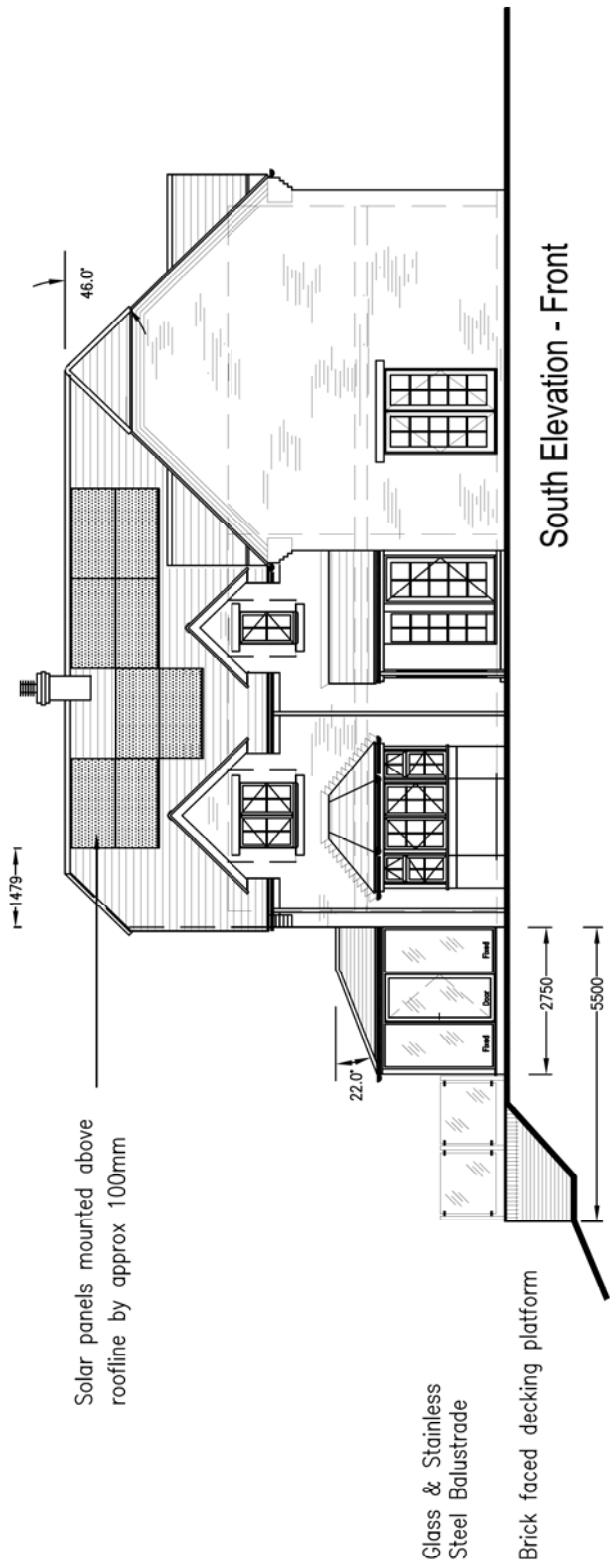

South Elevation - Front

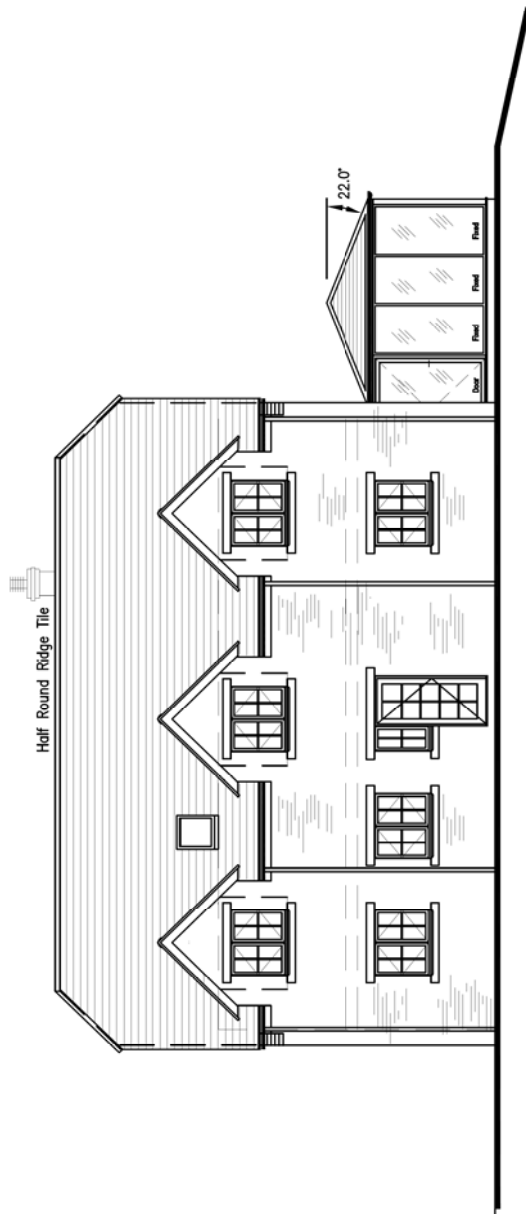

East Elevation

Notes

- 1. Roof tiles: Fired Sienna
- 2. Bricks: Ibstock Otterburn Antique
- 3. Lintols, Cills, Corbels: Forticrete Bath Stone

Revisions

Project

The Uplands, Dog Lane,
Witcombe, Nr. Cheltenham
Proposed Conservatory

Title

North & West Elevations
As Proposed

Drawn by
Date
Scale(s)

P. Barnes
1st March 2020
1:100 @ A3

pB

P. Barnes
Architectural Services
2 Springfield Close, The Reddings,
Cheltenham, Glos GL51 6SE
Tel. 01452 714299

Drawing No.

478 / 7

Revision

