

B. SPT 2019 Proposed  
 A. SPT 2019 RED  
 LITE REVISED  
 Revision ...


THE  
**PROPOSED EXTENSION**  
 AT  
**CHARLTON**  
**MAIN ROAD**  
**MINSTERWORTH**  
**GLUCESTER.**

**Location Plan.**

**Michael Davis** I.C.I.L.T. C.I.O.E

General House, Church Lane, Poles Norton  
 Gloucester, GL2 8LS

Scale	1:1250 @ A4
Date	AUGUST 2019
Drawing Number	1237.3.B

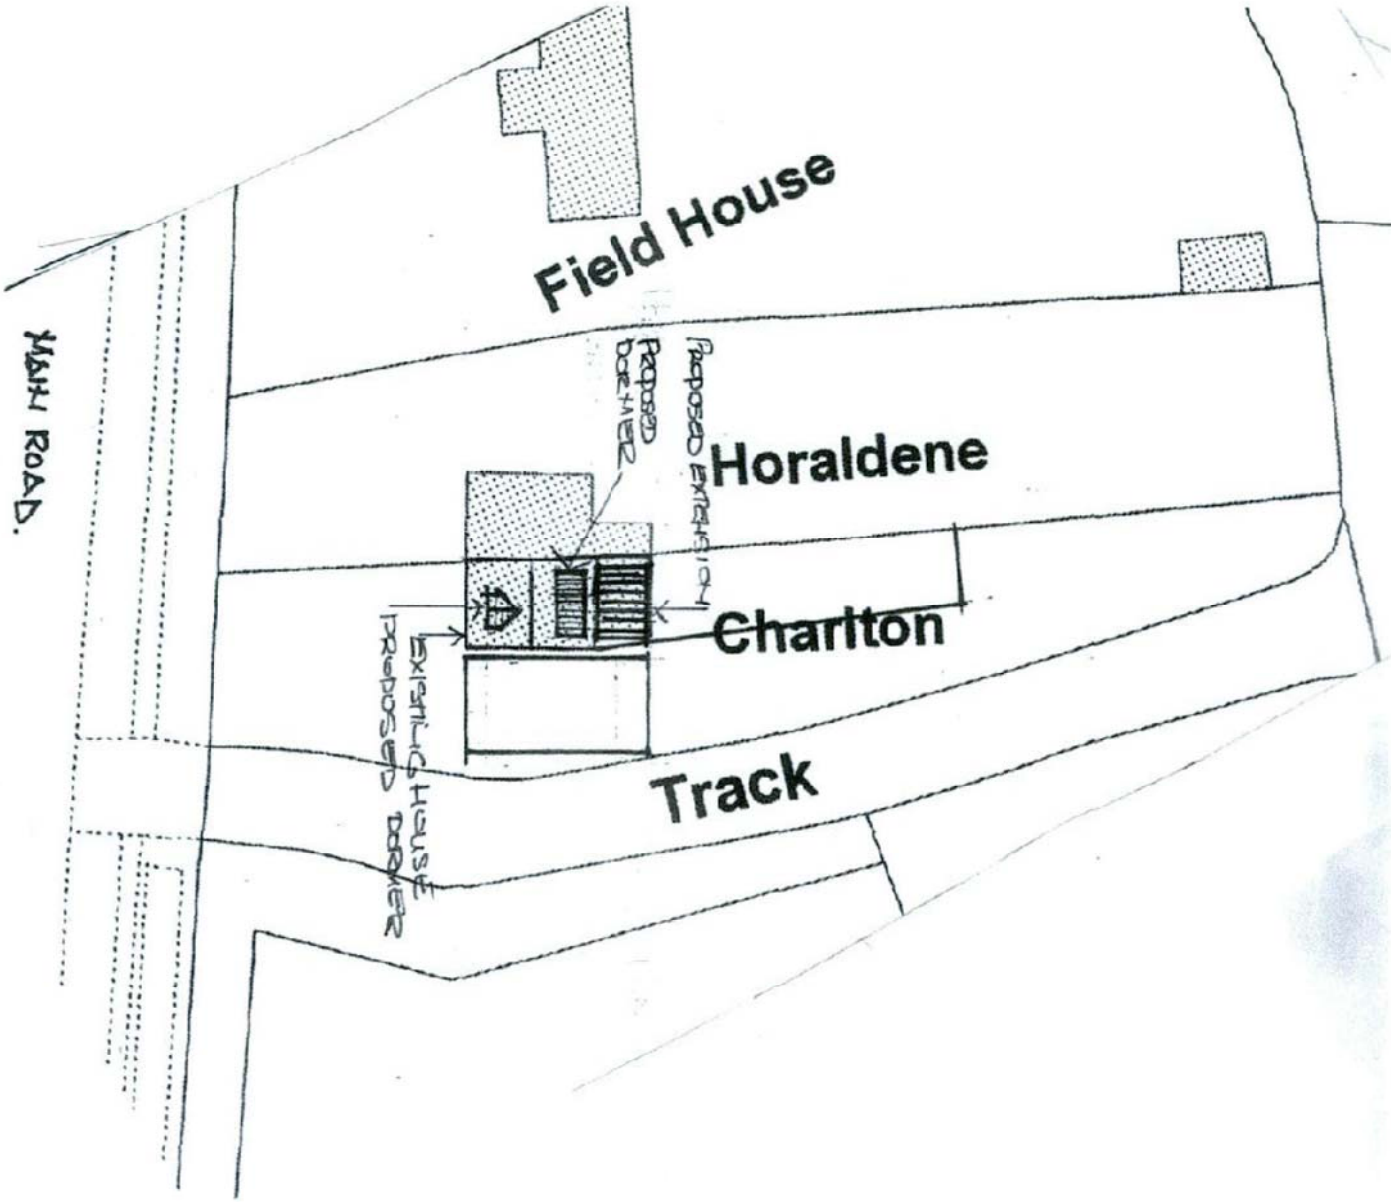

A Sept 2019 Property  
 XEROXED  
 REVISED


THE  
 PROPOSED EXTENSION  
 AT  
 CHARLTON,  
 MAIN ROAD  
 MINSTER WORTH  
 GLOUCESTER

**SITE PLAN**

Michael Davis M.O.A.T. C108  
 Greenfield House, Church Lane, Pines Nook  
 Gloucester, GL2 9LS

Scale	1:1250 @ A4
Set	August 2019
Drawing Number	5
1237-4A	


Do not scale from drawing  
All dimensions to be checked on site

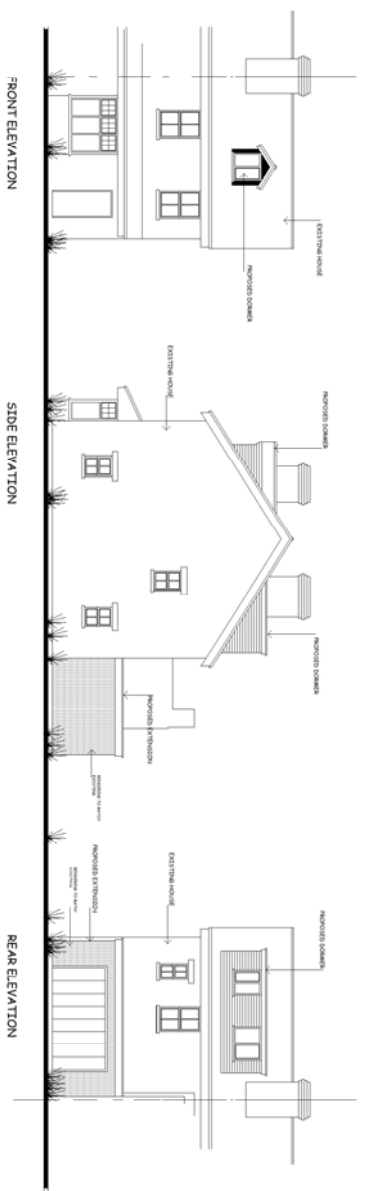


FRONT ELEVATION  
[1:500]

SIDE ELEVATION


REAR ELEVATION

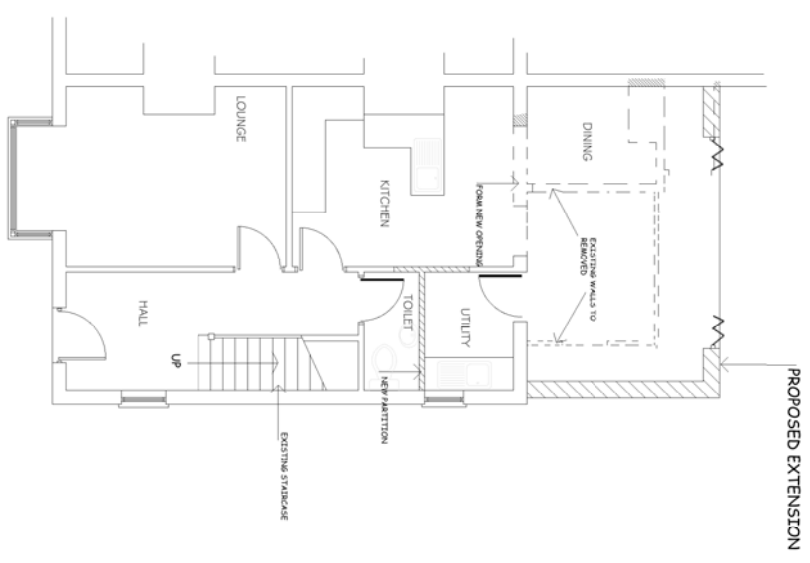

GROUND FLOOR PLAN  
[1:50]

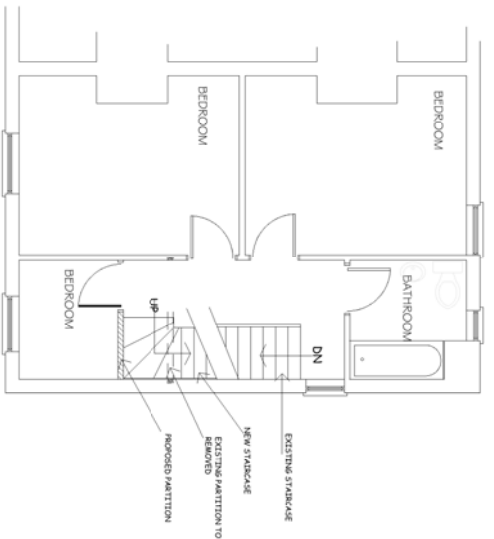

FIRST FLOOR PLAN

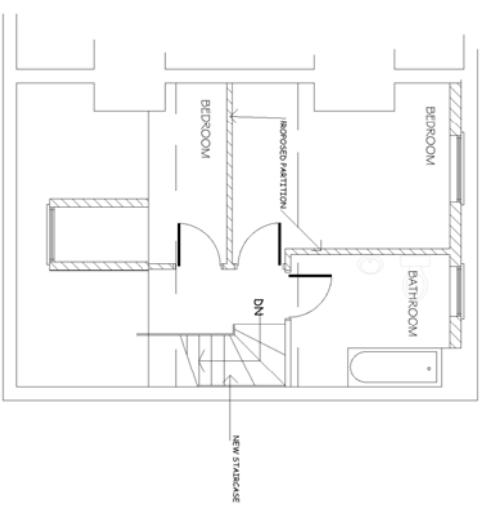

SECOND FLOOR PLAN  
[PROPOSED]

A 19p 2018 Extension Briefed  
REVISED

**Michael Davis** ARCHITECTS  
Generalist House  
Oxford Lane  
Dover Heath  
Reading  
RG2 7LS

PROPOSED ALTERATIONS  
OF  
CHARLTON  
MANSION  
MILKERS LANE  
GLOUCESTER

Scale: 1:50 & 1:100 @ A1  
Date: 2 June 2019  
Drawing No: 1237 2 A

DO NOT SCALE FROM DRAWING

THE  
PROPOSED DWELLING  
AND EXTENSION  
AT

CHARLTON  
MAIN ROAD  
MINSTER WORTH  
GLOS

SITE PLAN.

Michael Davis M.C.I.A.T. C.I.O.B

Greenfield House, Church Lane, Priors Norton  
Gloucester, GL2 9LS

Scale	1:500 @ A4
Date	DECEMBER 2019
Drawing Number	

1256.4

