



Amendments Rev Dates -- --	Item -----	<input type="checkbox"/> FEASIBILITY <input type="checkbox"/> BUILDING REGULATIONS <input type="checkbox"/> FOR INFORMATION <input type="checkbox"/> TENDER <input type="checkbox"/> FOR COMMENT <input type="checkbox"/> CONSTRUCTION ISSUE <input type="checkbox"/> PRELIMINARY <input type="checkbox"/> AS BUILT <input checked="" type="checkbox"/> PLANNING	Do not scale from this drawing. All dimensions are to be checked on site. Refer to shown dimensions only. Report any discrepancies to the client/project manager. CDM 2015 RESIDUAL RISKS There are no residual risks that a competent contractor should not be able to effectively manage.	Project: Annex Accommodation & Storage.	Client: [Redacted] 51 Cotswold Gardens, Tewkesbury, Gloucestershire, GL20 5DW. Title: EXISTING AND PROPOSED BLOCK PLAN	Paper size A3 Date: June 20 Drawn by: NC Dwg. no. 04-2020-BLC01 Scale: 1:200
--	---------------	--	---	---	---	--

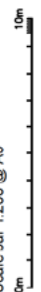


0m 10m
Scale bar 1:100 @ A3

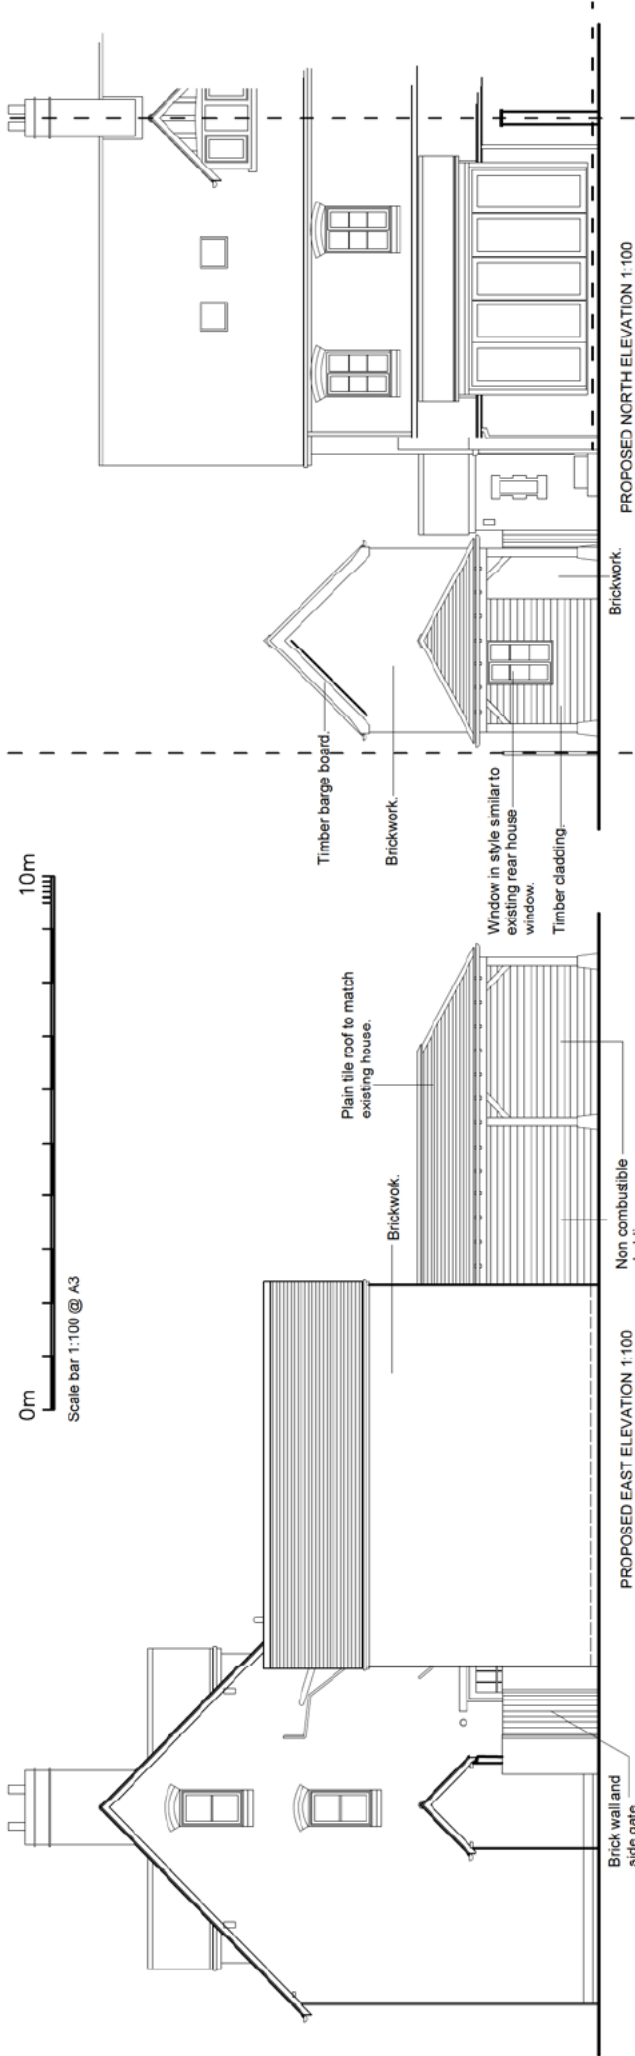

PROPOSED NORTH ELEVATION 1:100

PROPOSED EAST ELEVATION 1:100

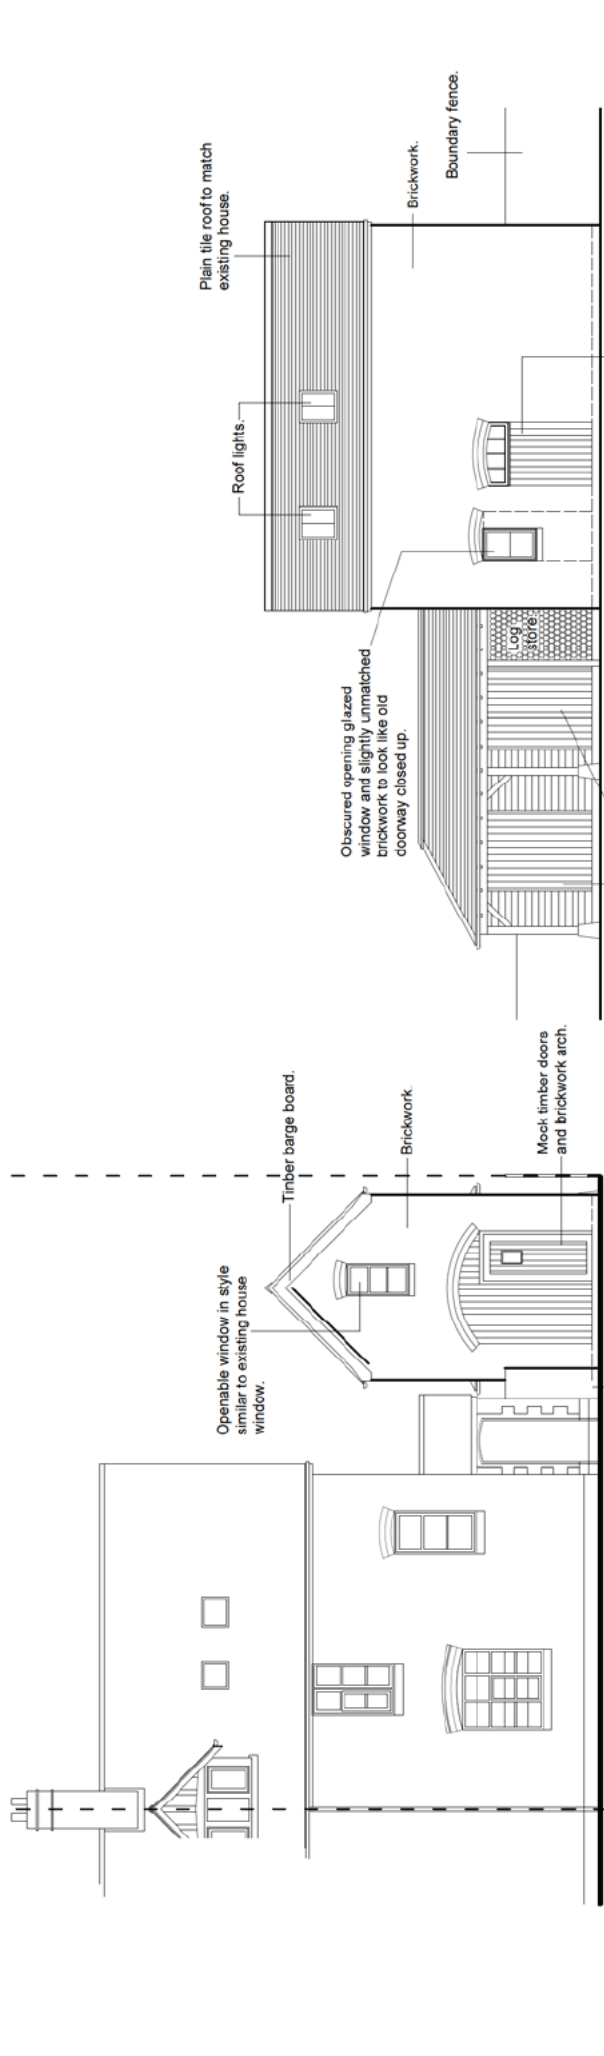

PROPOSED WEST ELEVATION 1:100

PROPOSED SOUTH ELEVATION 1:100

Amendments	Item	Dates
Rev		

- FEASIBILITY
 FOR INFORMATION
 FOR COMMENT
 PRELIMINARY
 PLANNING
- BUILDING REGULATIONS
 TENDER
 CONSTRUCTION ISSUE
 AS BUILT

Do not scale from this drawing. All dimensions are to be checked on site. Refer to shown dimensions only. Report any discrepancies to the client/project manager.


CDM 2015 RESIDUAL RISKS

There are no residual risks that a competent contractor should not be able to effectively manage.


Clayton Architectural Drawing Services
 2 Sunshine Close, Ledbury, Herefordshire, HR8 2DZ
 Tel : 01531 635598
 www.peneleclaytonds.co.uk

Client: [REDACTED] 51 Coiswold Place, Tewkesbury, Gloucestershire, GL20 5DW.		
Title: PROPOSED ELEVATIONS		
Paper size A3	Date: June 2020	Drawn by: PMC/NC
Dwg. no. 04-2020-PI.01		
Scale: 1:100		


Project: Annex Accommodation & Storage.

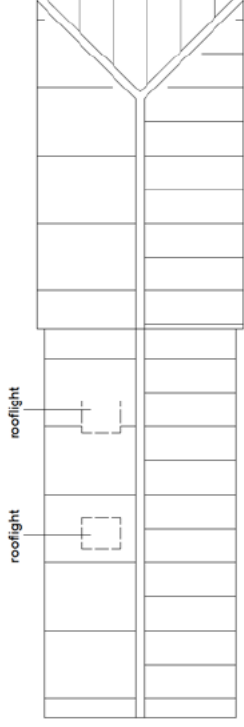


PROPOSED ROOF PLAN 1:100

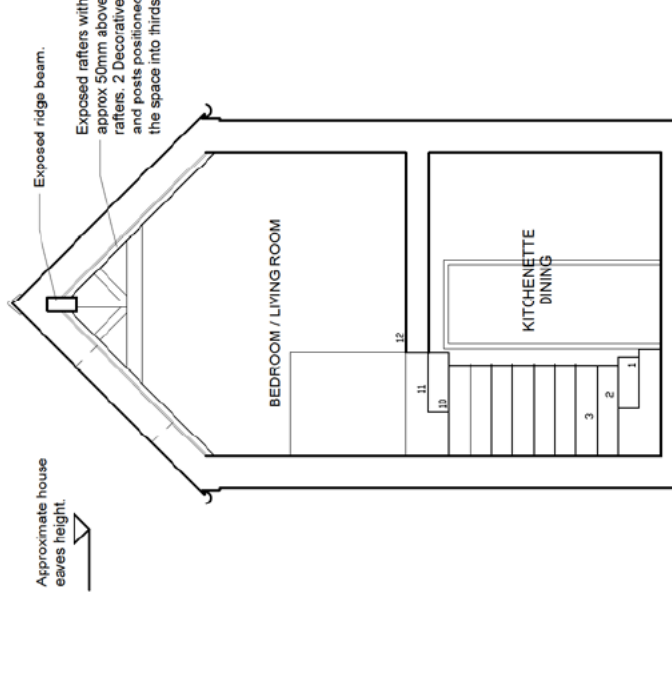


TYPICAL SECTION 1:50

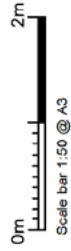

Scale bar 1:50 @ A3

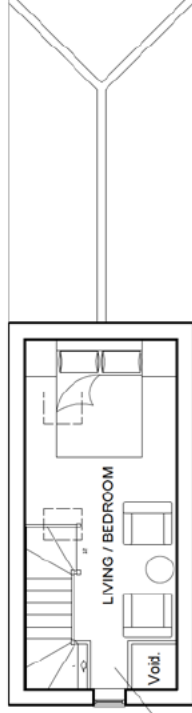

PROPOSED FIRST FLOOR 1:100

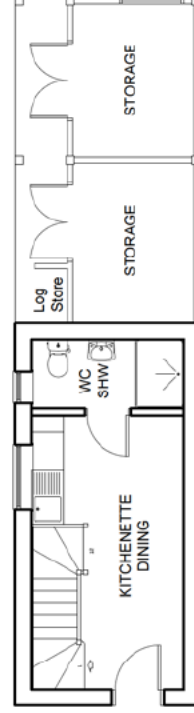

PROPOSED GROUND FLOOR 1:100



Scale bar 1:100 @ A3

Amendments	Rev	Dates	Item

- FEASIBILITY
- FOR INFORMATION
- FOR COMMENT
- PRELIMINARY
- PLANNING
- BUILDING REGULATIONS
- TENDER
- CONSTRUCTION ISSUE
- AS BUILT

Do not scale from this drawing
 All dimensions are to be checked on site. Refer to shown dimensions only. Report any discrepancies to the client/project manager.
CDM 2015 RESIDUAL RISKS
 There are no residual risks that a competent contractor should not be able to effectively manage.

Clayton Architectural Drawing Services
 2 Sunshine Close, Ledbury, Herefordshire, HR8 2DZ
 Tel : 01531 635598
 www.penelepeclaytonands.co.uk

Client: **St Croisworth Place, Tewkesbury, Gloucestershire, GL20 5DW.**

Title: **TYPICAL PROPOSED SECTIONS & PLANS**

Paper size A3
 Date: June 2020
 Drawn by: PMC/NC
 Dwg. no. 04-2020-PI.02
 Scale: 1:50 / 1:100

Project: Annex Accommodation & Storage.