




From Elevation




Rear Elevation





Location Plan - scale 1:1250

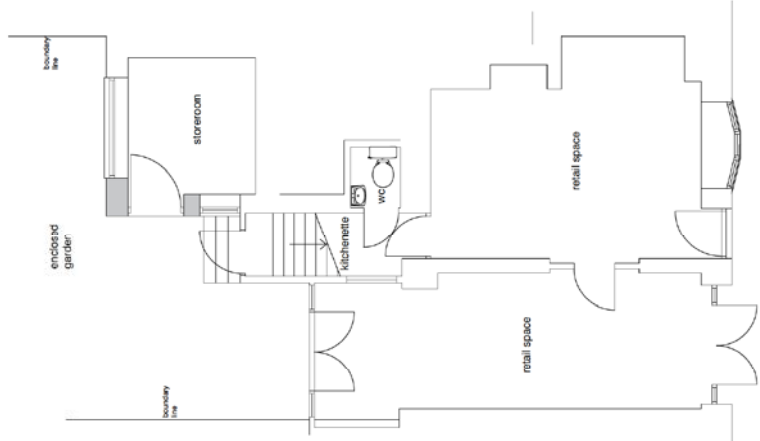

Ground Floor Plan
scale 1:50

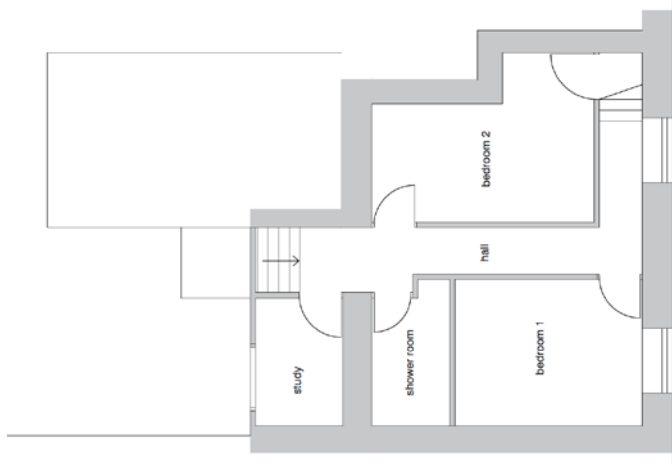

First Floor Plan

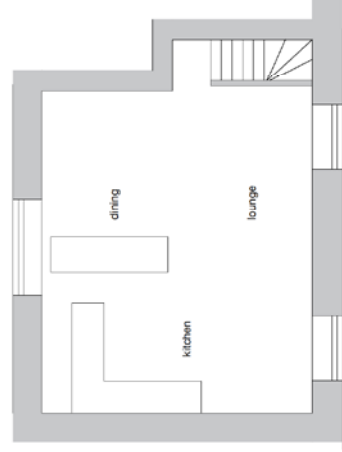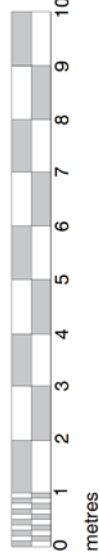

Attic Floor Plan

Revision A Existing staircase shown
11.10.19

**Peter A Marshall
Architect Limited**

Farriers Barn, The Scarr
Newent, Glos GL18 1DQ

Tel: 01531 828176
www.petermarshall.co.uk
Email: info@petermarshall.co.uk

Client

Job Title

2 Hailes Street
Winchcombe
Gloucestershire
GL54 5HU

Drawing Title

survey drawing

Scale	Date	Drawn
as shown @ A1	20.09.2019	periph


19	61	01A
----	----	-----




Front Elevation




Rear Elevation

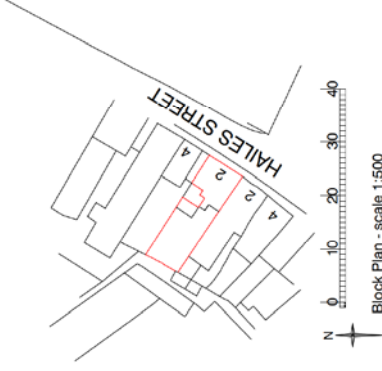


Block Plan - scale 1:500

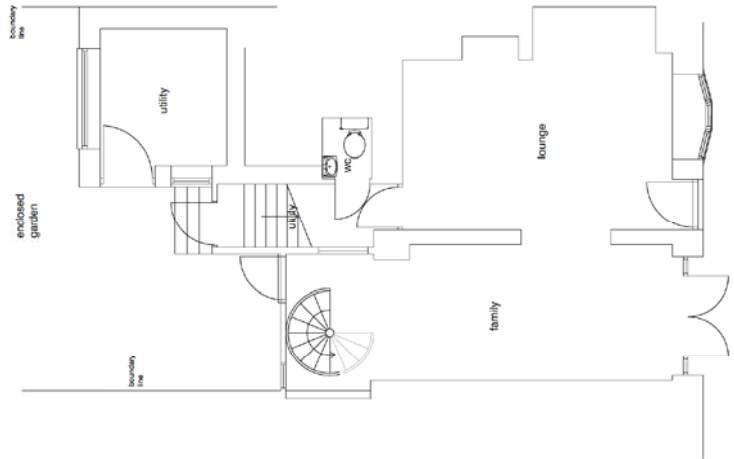

Ground Floor Plan scale 1:50

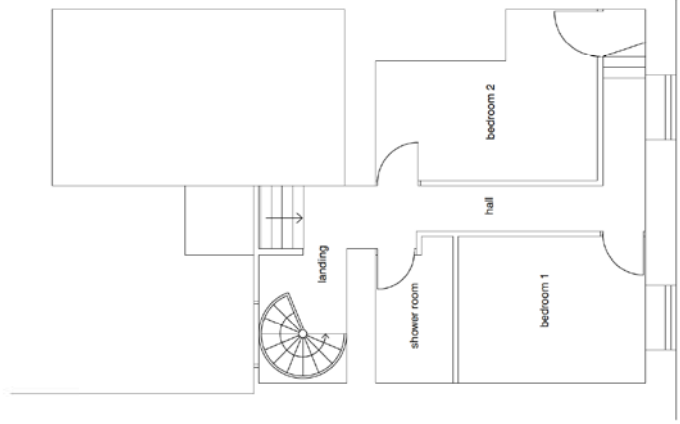

First Floor Plan

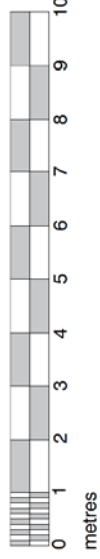

metres



Attic Floor Plan

Revision A, Existing fabric/structure shown
11.10.19

Peter A Marshall
Architect Limited

Farriers Barn, The Scarr
Newent, Glos GL18 1DQ

Tel: 01531 828176
www.petermarshall.co.uk
Email: info@petermarshall.co.uk

Client: [REDACTED]

Job Title

2 Hailes Street
Winchcombe
Gloucestershire
GL54 5HU

Drawing Title

planning proposals

Scale	Date	Drawn	Print
as shown @ A1	08.10.2019		

19 61 02A