


Location Plan
Scale 1:1250

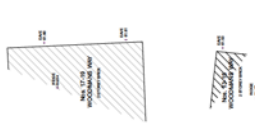

METRIC DATE
PROJECTIONS
1:250


the space studio
architects & designers

project and title	Bishop Cleeve Regeneration	2018-2024
drawing title	Existing Site Plan	
drawing number / revision	2019-08-01	
date	Aug 2019	
sheet / sheets	1/2001/200 (B1)	W
scale	1:250	
author		
check		
drawn		
checked		
approved		
date		
scale		
sheet		
total		

Existing Site Plan
Scale 1:250

UNIT 01	House	75	2 Bed / 4 persons	85.3 sqm	896 sqft
UNIT 02	House	75	2 Bed / 4 persons	85.3 sqm	896 sqft
UNIT 03	House	75	2 Bed / 4 persons	85.3 sqm	896 sqft
UNIT 04	House	75	2 Bed / 4 persons	85.3 sqm	896 sqft
UNIT 05	House	20	3 Bed / 5 persons	96.5 sqm	1,038 sqft
UNIT 06	House	20	3 Bed / 5 persons	96.5 sqm	1,038 sqft
UNIT 07	House	20	3 Bed / 5 persons	96.5 sqm	1,038 sqft
UNIT 08	House	3	1 Bed / 2 persons	50.7 sqm	545 sqft
UNIT 09	Flat	3	1 Bed / 2 persons	50.7 sqm	545 sqft
UNIT 10	Flat	3	1 Bed / 2 persons	61.8 sqm	665 sqft
UNIT 11	Flat	3	1 Bed / 2 persons	61.8 sqm	665 sqft
TOTAL			11 units	849.5 sqm	9,131 sqft

PARKING
- 20 PARKING SPACES (1 space is convertible to accessible parking)
- 2 MOTORBIKE SPACES

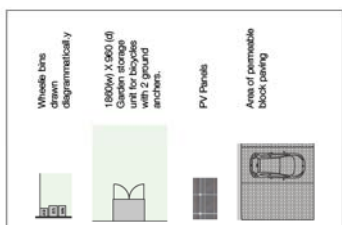


BISHOP CLEEVE PRIMARY SCHOOL

PLAYING FIELDS OF PRIMARY SCHOOL

TOBYFIELD ROAD

BISHOP'S DRIVE

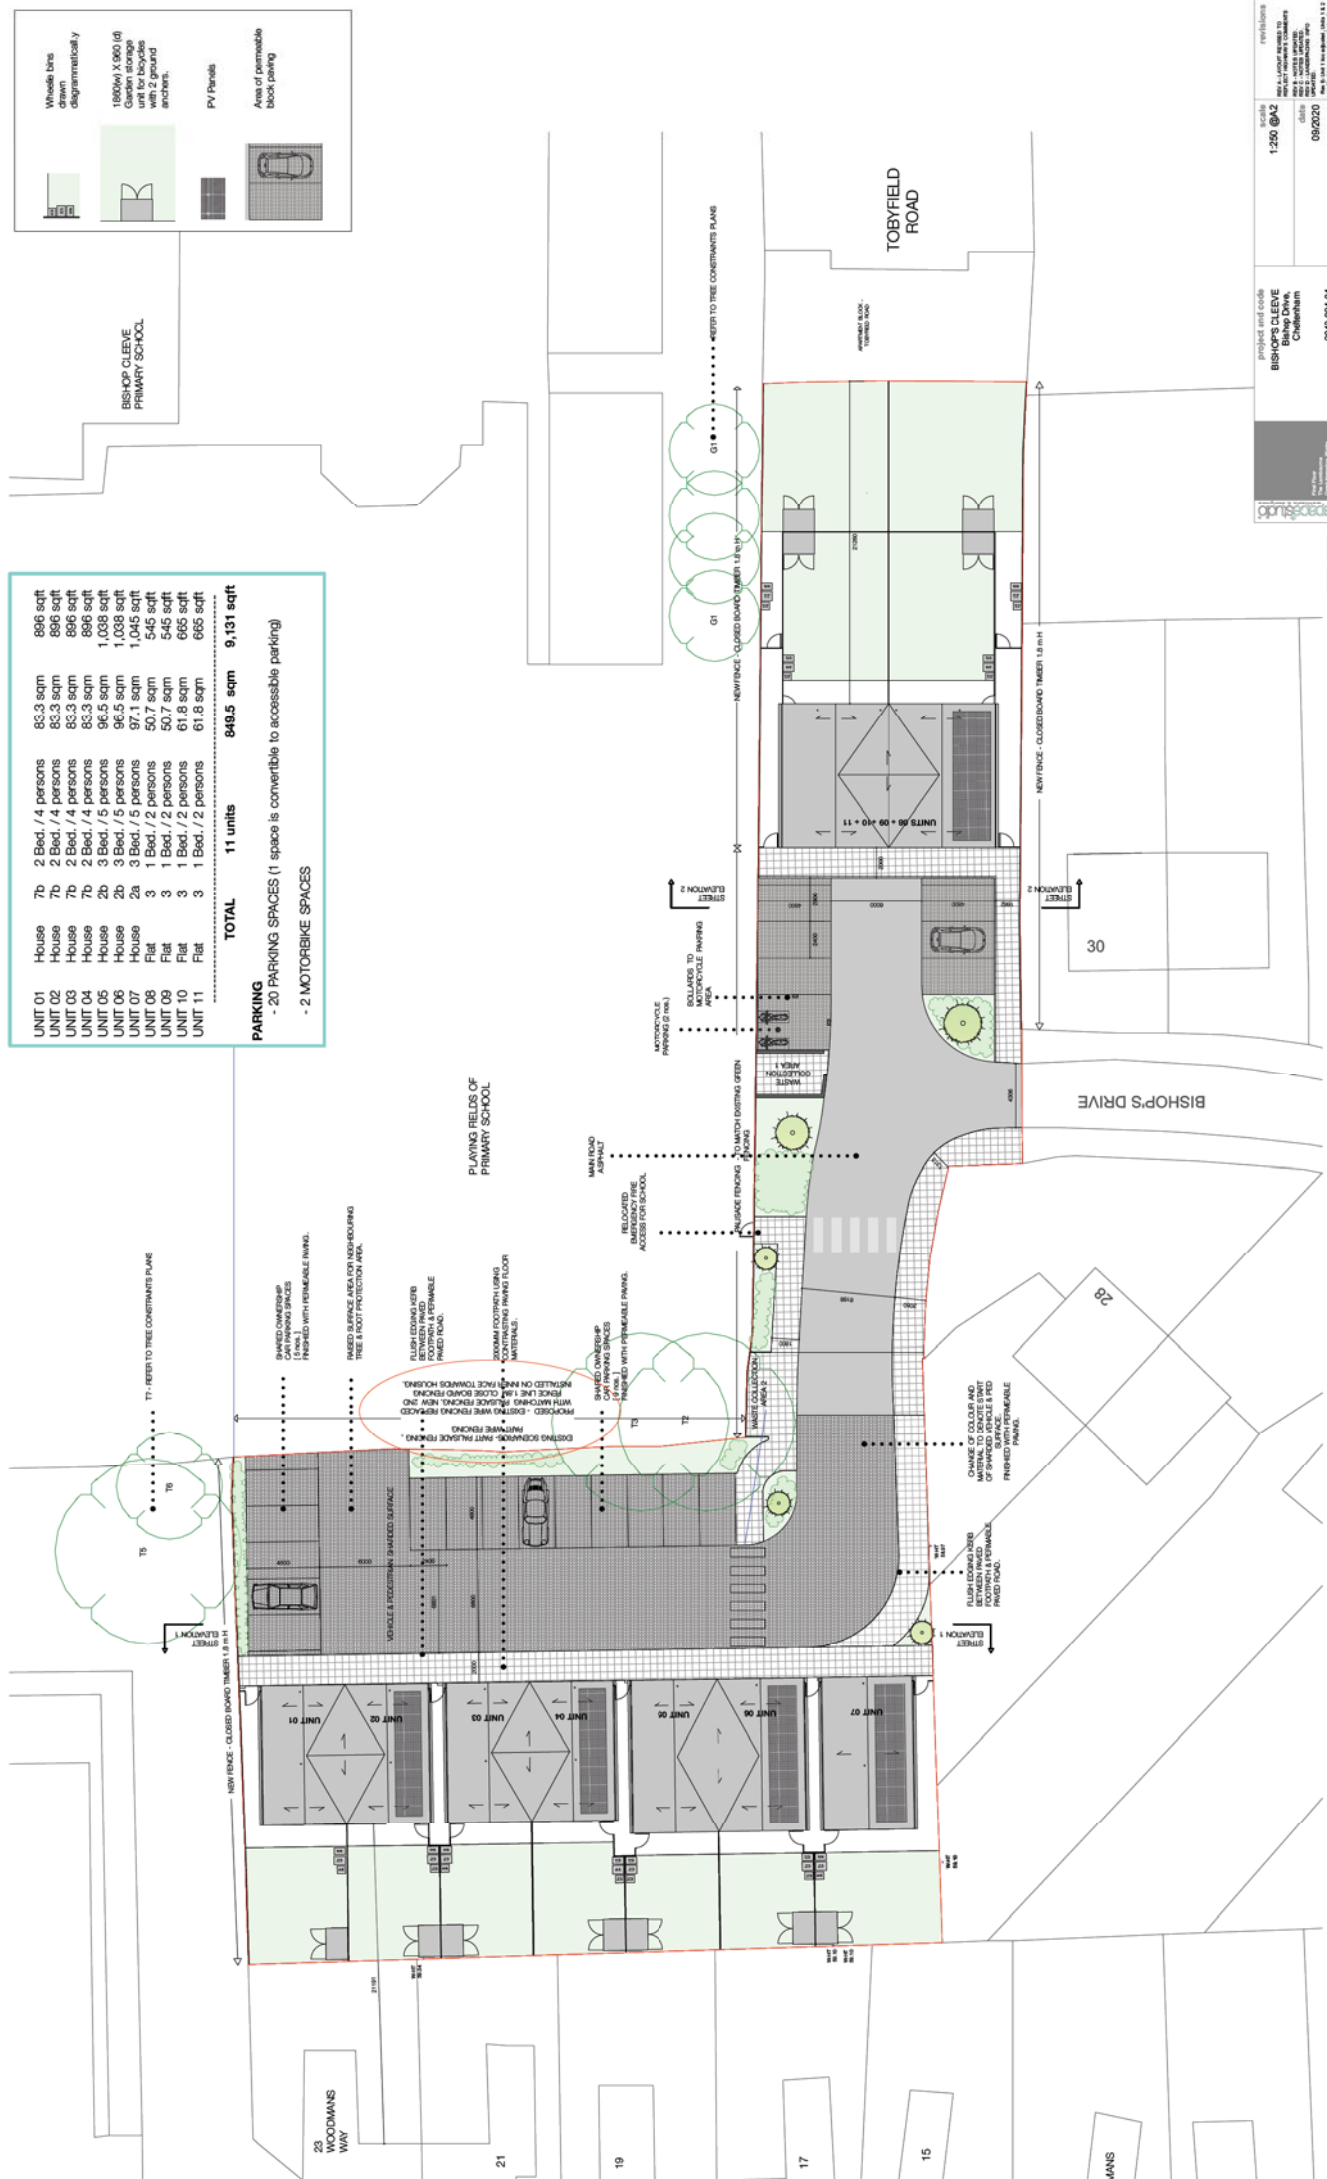

project and code
BISHOP'S CLEEVE
Bishop Drive,
Cheltenham

scale
1:250 @A2

date
09/2020

drawing title
UL / VV

drawing number / revision
2019-09-04
Bishop Drive - Site Plan
201904-05/1

regulations
The Local Planning Authority is the Gloucestershire Council. 

drawn / checked
UL / VV

1:100 scale bar






STREET ELEVATIONS
BISHOP'S CLEEVE - BISHOP'S DRIVE

MATERIALS

	# MAT. 01 TYPE: BRICK COLOUR: GREY
	# MAT. 02 TYPE: BRICK COLOUR: BROWN
	# MAT. 03 TYPE: BRICK COLOUR: GREY
	# MAT. 04 TYPE: BRICK COLOUR: GREY
	# MAT. 05 TYPE: BRICK COLOUR: GREY
	# MAT. 06 TYPE: BRICK COLOUR: GREY
	# MAT. 07 TYPE: BRICK COLOUR: GREY
	# MAT. 08 TYPE: BRICK COLOUR: GREY
	# MAT. 09 TYPE: BRICK COLOUR: GREY
	# MAT. 10 TYPE: BRICK COLOUR: GREY



STREET ELEVATION 1
1/150 @ A3

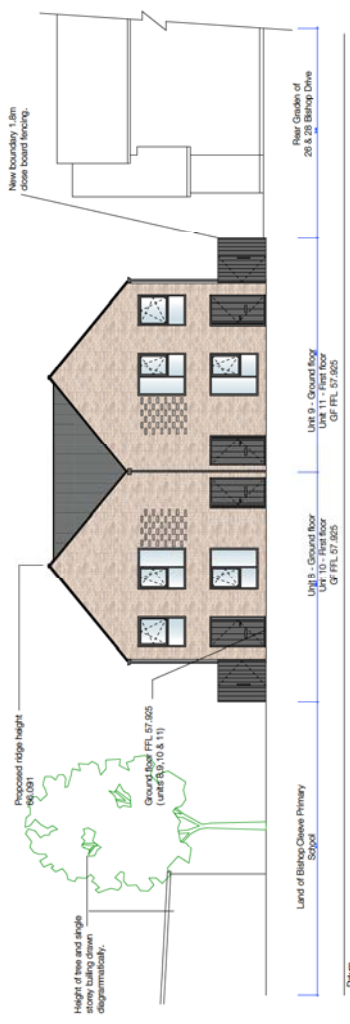

STREET ELEVATION 2
1/150 @ A3

the space studio
architects & designers

project and title: Bishop Cleeve Residential Development
client: Bishop Cleeve Primary School
date: 2018-04-16

drawing title: Bishop Cleeve Street Elevations

drawing number / revision: 218-004-11C
scale: 1:100 @ A1
sheet: 0002/01
drawing date: 17/10/18
drawing by: [Name]

DATE: 17/10/18
DRAWN BY: [Name]
CHECKED BY: [Name]
SCALE: 1:100 @ A1

