



# MANOR FARM, WORMINGTON, WORCS

## EXISTING DETAILS


### ELEVATIONS & SITE DETAILS

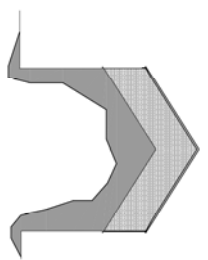


NORTH ELEVATION  
SCALE 1:100

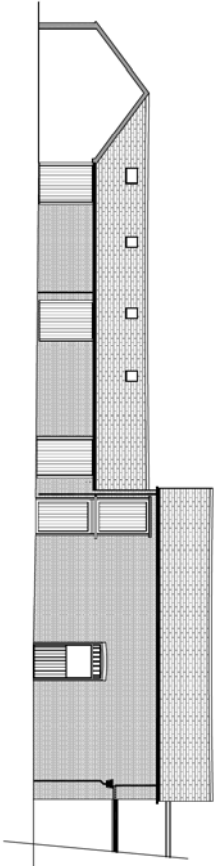


EAST ELEVATION  
SCALE 1:100

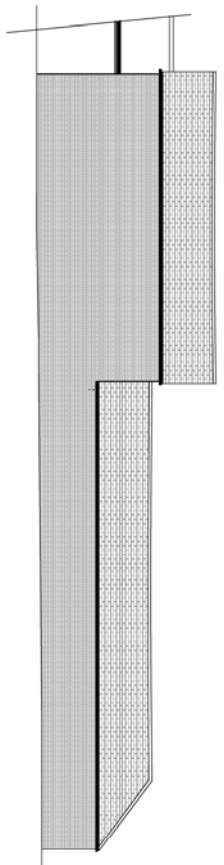


WEST ELEVATION  
SCALE 1:100

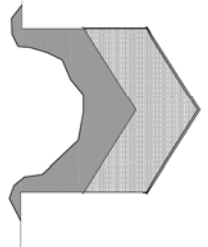


SOUTH ELEVATION  
SCALE 1:100

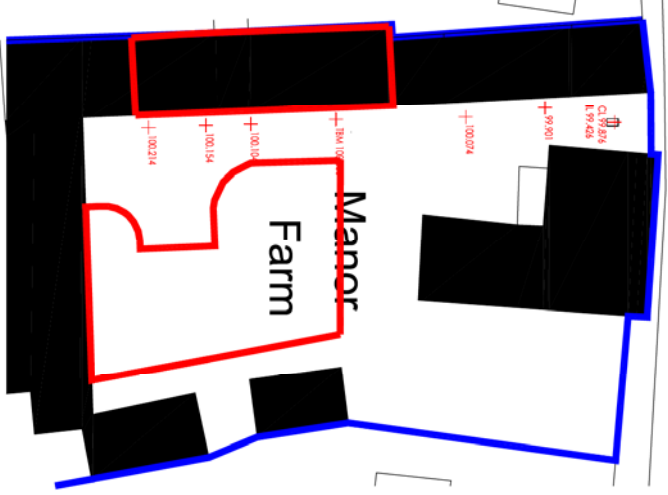

SITE PLAN  
SCALE 1:200

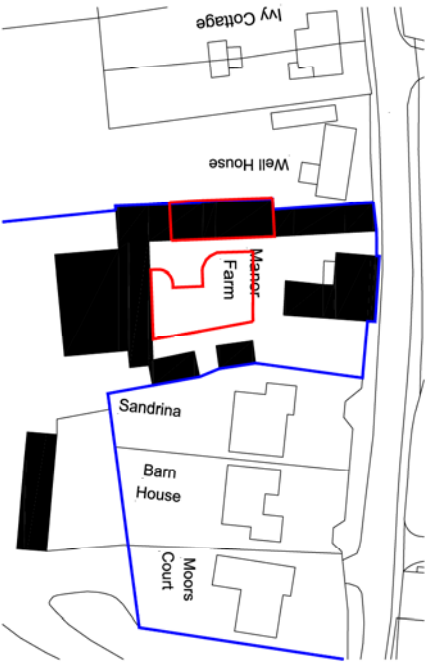

BLOCK PLAN  
SCALE 1:500

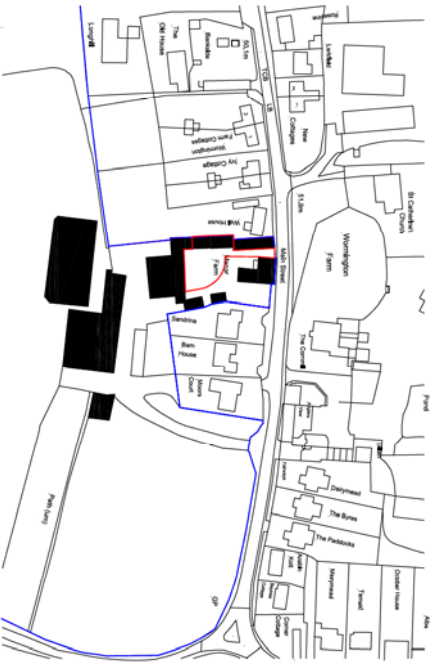

LOCATION PLAN  
SCALE 1:1250

**DRAWING NOTES**

ALL DIMENSIONS TO BE CHECKED ON SITE AND NOT SCALED FROM THIS DRAWING  
 ANY DATA REFERRED TO IN THIS DRAWING IS FOR INFORMATION ONLY AND DOES NOT REPRESENT AN OFFICIAL STATEMENT OF FACTS OR FIGURES  
 THIS DRAWING IS THE PROPERTY OF THE DRAWING OFFICE AND IS NOT TO BE REPRODUCED OR TRANSMITTED IN ANY FORM OR BY ANY MEANS, ELECTRONIC OR MECHANICAL, INCLUDING PHOTOCOPYING, RECORDING, OR BY ANY INFORMATION STORAGE AND RETRIEVAL SYSTEM, WITHOUT THE WRITTEN PERMISSION OF THE DRAWING OFFICE

NO.	REVISION	DATE	BY
C	Plans issued for submission	01.01.2021	AM
B	Location Plan revised	16.04.2019	AM
A	Location Plan revised	06.04.2019	AM
1	Final EDCS	05.12.2018	AM

PROJECT: Manor Farm, Worthington, Worcestershire, WR12 7NL  
 CLIENT: A. Russell and Son  
 DRAWING NO: MF.W.S.U.02  
 DRAWING DATE: Dec 2019  
 DRAWING SCALE: 1:200




NO.	REVISION	DATE	BY
2	Final EDCS	05.12.2018	AM
1	Location Plan revised	06.04.2019	AM
0	Location Plan revised	16.04.2019	AM

CONSTRUCTION SERVICES  
 4483 9753 50000 Data: info@construction.co.uk  
 MF.W.S.U.02  
 Dec 2019  
 AM

# MANOR FARM, WORMINGTON, WORCS

## EXISTING DETAILS

### FLOOR PLANS AND SECTIONS

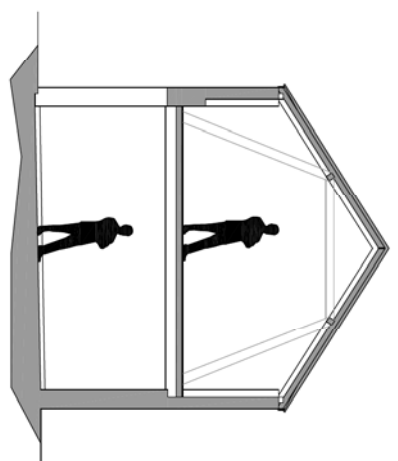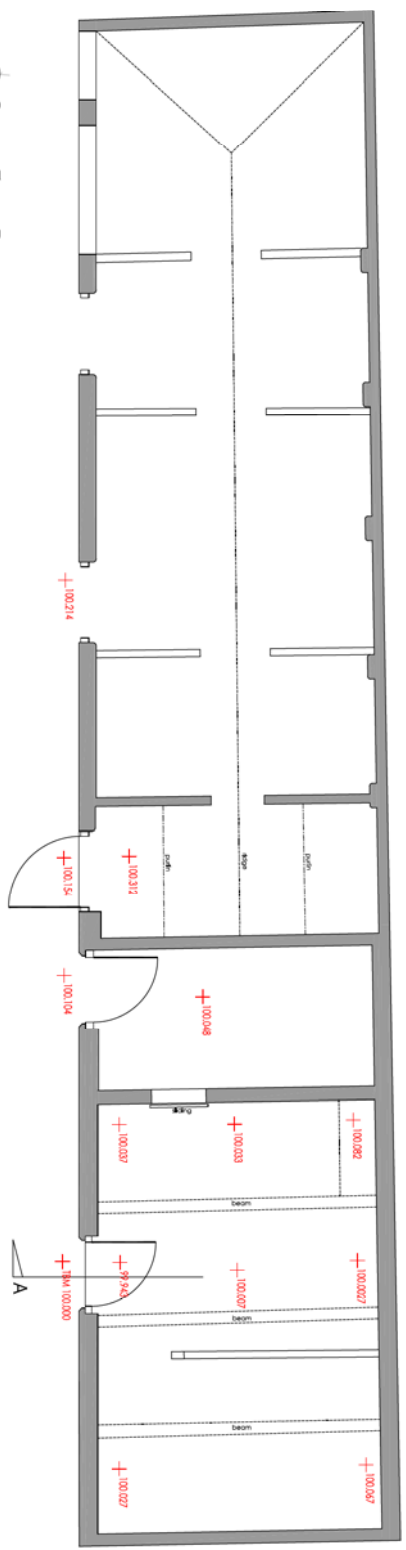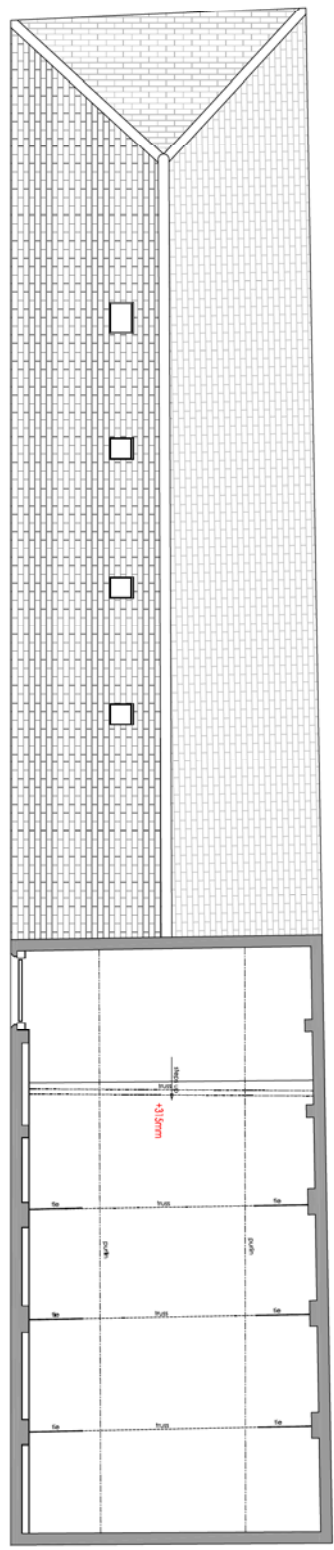

**DRAWING NOTES**

ALL DIMENSIONS TO BE CHECKED ON SITE AND NOT SCALED FROM THIS DRAWING

ANY SIZE VARIATIONS OR OMISSIONS OF THE DRAWING ARE FOR INFORMATION ONLY AND NOT TO BE USED FOR CONSTRUCTION OR ANY OTHER PURPOSES WITHOUT THE WRITTEN APPROVAL OF THE ARCHITECT

NO	REVISION	DATE	BY
0	PRINT SIZE	05.12.2018	
1	REVISION	NOTS	

CLIENT: A Russell and Son

PROJECT: Manor Farm  
Wormington  
Worcestershire  
WR12 7NL


CONSTRUCTION SERVICES

DATE: Dec 2019


SCALE: AS SHOWN

# MANOR FARM, WORMINGTON, WORCS


## PROPOSED CONVERSION ELEVATIONS & SITE DETAILS

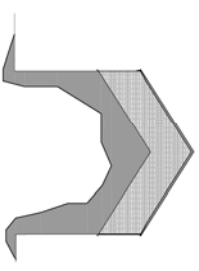


**NORTH ELEVATION**  
SCALE 1:100

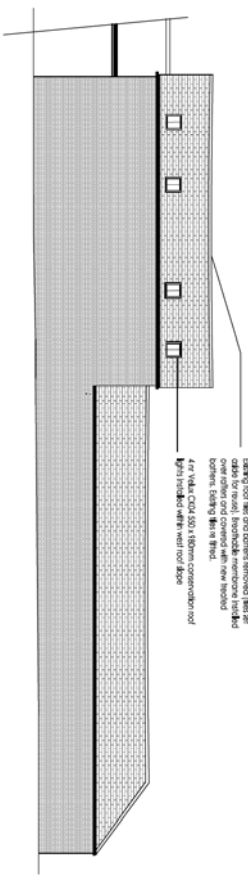


**WEST ELEVATION**  
SCALE 1:100

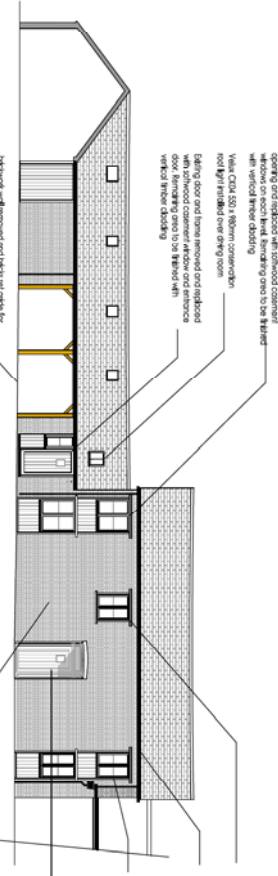

**EAST ELEVATION**  
SCALE 1:100

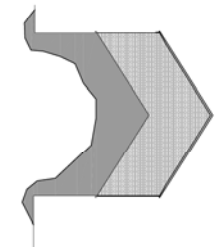

**SOUTH ELEVATION**  
SCALE 1:100

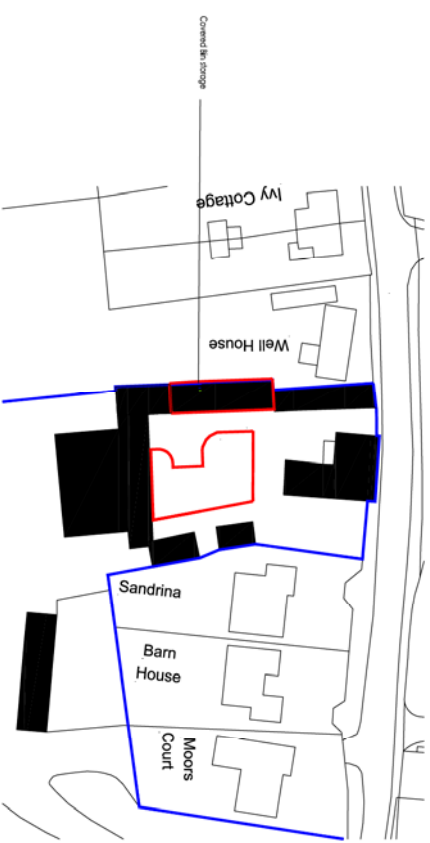

**BLOCK PLAN**  
SCALE 1:500

Existing door and frame removed from existing opening and replaced with joinwood cement window on each level. Finishing onto to be plaster and vertical timber cladding.  
New joinwood cement window and door to be installed to match existing. Existing joinwood cement window and door to be removed and replaced with joinwood cement window and door. Vertical timber cladding to be retained.

New double glazed french window and door to be installed. New double glazed french window and door to be installed. Existing joinwood cement window and door to be removed and replaced with joinwood cement window and door. Vertical timber cladding to be retained.

The wall will be checked on to be retained. New double glazed french window and door to be installed. Existing joinwood cement window and door to be removed and replaced with joinwood cement window and door. Vertical timber cladding to be retained.

Existing door and frame removed. New double glazed french window and door to be installed. Existing joinwood cement window and door to be removed and replaced with joinwood cement window and door. Vertical timber cladding to be retained.

Brick chimney stack to be retained.

Brick chimney stack to be retained.

**SITE PLAN**  
SCALE 1:200

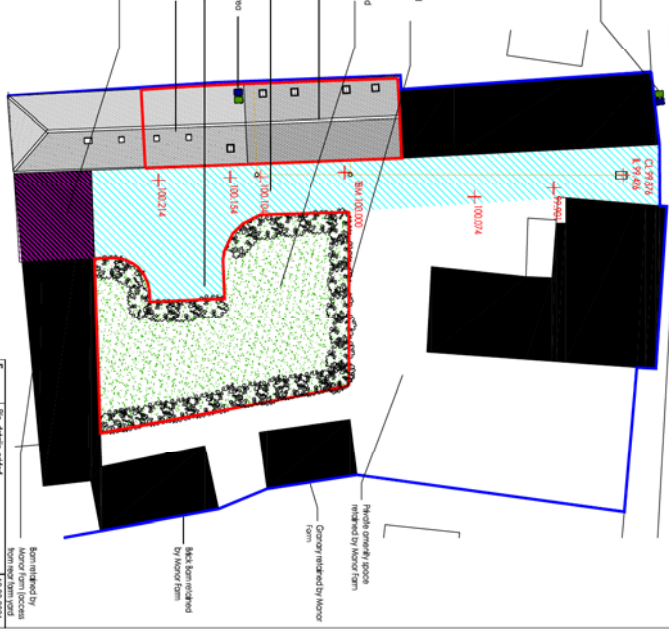

**DRAWING NOTES**

ALL DIMENSIONS TO BE CHECKED ON SITE AND NOT SCALED FROM THIS DRAWING.

**PROPOSED DETAILS - Elevations and Site Details**

NO.	REVISION	DATE	BY	CHKD BY
1	As issued	10.02.2021	MF	MF
2	Amended for submission	26.12.2020	MF	MF
3	Amended for submission	21.07.2020	MF	MF
4	Boundaries revised	27.07.2020	MF	MF
5	Labelling corrected for the Planning Officer	10.07.2020	MF	MF
6	Site storage added	04.05.2020	MF	MF
7	Final check	21.12.2019	MF	MF

**PROJECT:**  
Manor Farm  
Wormington  
Worcestershire  
WR12 7NL

**CLIENT:**  
A. Russell and Son

**DESIGNED BY:**  
Manor Farm  
Wormington  
Worcestershire  
WR12 7NL

**CONSTRUCTION SERVICES:**  
A. Russell and Son





**DATE:**  
Jan 2020

**SCALE:**  
1:500

**SCALE:**  
1:500

# MANOR FARM, WORMINGTON, WORCS

## PROPOSED CONVERSION FLOOR PLANS AND SECTIONS

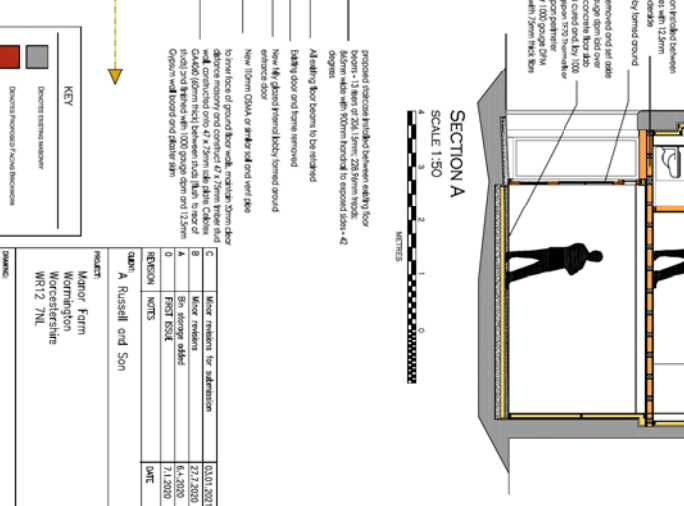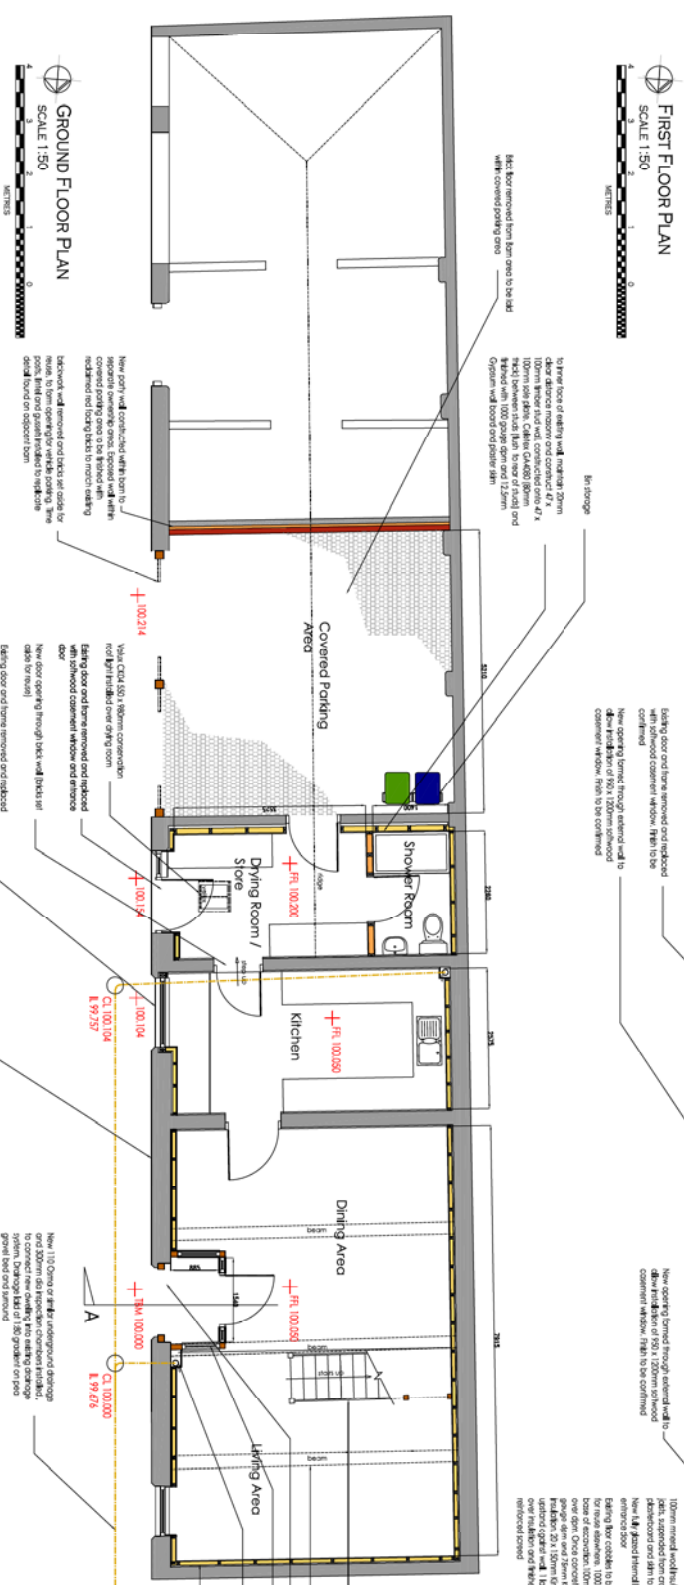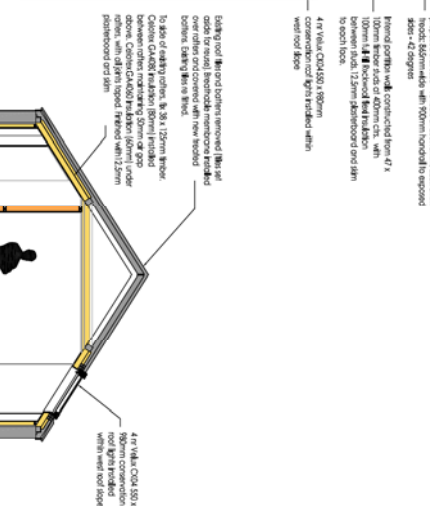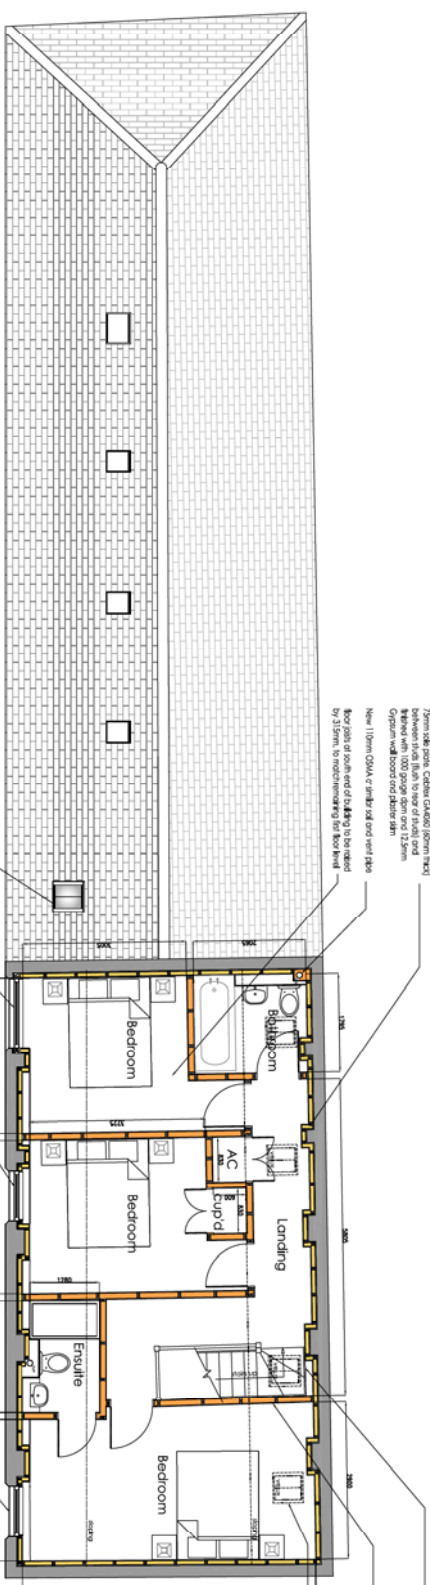

### DRAWING NOTES

- ALL DIMENSIONS TO BE CHECKED ON SITE AND NOT SCALE FROM THIS DRAWING.
- ANY USE, EXCEPT FOR ARCHITECTURAL PURPOSES, OF INFORMATION CONTAINED HEREIN IS AT THE USER'S SOLE RISK AND WITHOUT LIABILITY TO THE ARCHITECT.
- THIS DRAWING IS THE PROPERTY OF THE ARCHITECT AND IS NOT TO BE REPRODUCED OR COPIED IN ANY MANNER WITHOUT THE WRITTEN PERMISSION OF THE ARCHITECT.

### KEY

- EXISTING STRUCTURE
- PROPOSED STRUCTURE
- PROPOSED FINISHES
- PROPOSED FLOORING
- PROPOSED WALLS
- PROPOSED ROOFING
- PROPOSED GLAZING
- PROPOSED MECHANICAL SERVICES
- PROPOSED ELECTRICAL SERVICES
- PROPOSED PLUMBING SERVICES
- PROPOSED LANDSCAPE SERVICES
- PROPOSED OTHER SERVICES

NO.	REVISION	DATE	BY	CHKD BY
1	ISSUED FOR PERMIT	15/01/2020	MF	MF
2	ISSUED FOR CONSTRUCTION	15/01/2020	MF	MF
3	ISSUED FOR CONSTRUCTION	15/01/2020	MF	MF

**MANOR FARM**  
WORMINGTON  
WORCESTERSHIRE  
WR12 7NL

Client: A Russell and Son

Project: Manor Farm  
Wormington  
Worcestershire  
WR12 7NL

Scale: 1:50

Drawn: MF  
Checked: MF  
Date: 15/01/2020

Project: Manor Farm  
Wormington  
Worcestershire  
WR12 7NL


Scale: 1:50

Drawn: MF  
Checked: MF  
Date: 15/01/2020

# MANOR FARM, WORMINGTON, WORCS


## PROPOSED CONVERSION

### DOOR JOINERY

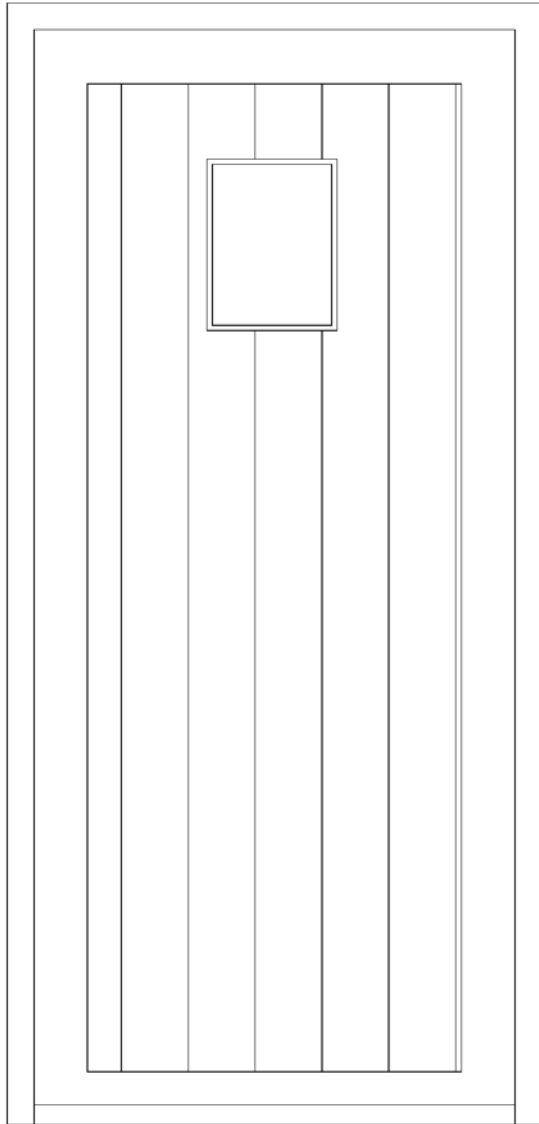


EXTERNAL ELEVATION  
SCALE 1:5

100 x 60MM FRAME  
50 x 125MM TOP RAIL TO DOOR  
CONSERVATION DOUBLE GLAZING  
120 x 20MM T&G V-JOINTED BOARDING TO EXTERNAL FACE  
50 x 150MM BOTTOM RAIL TO DOOR  
WEATHERBOARD  
CILL

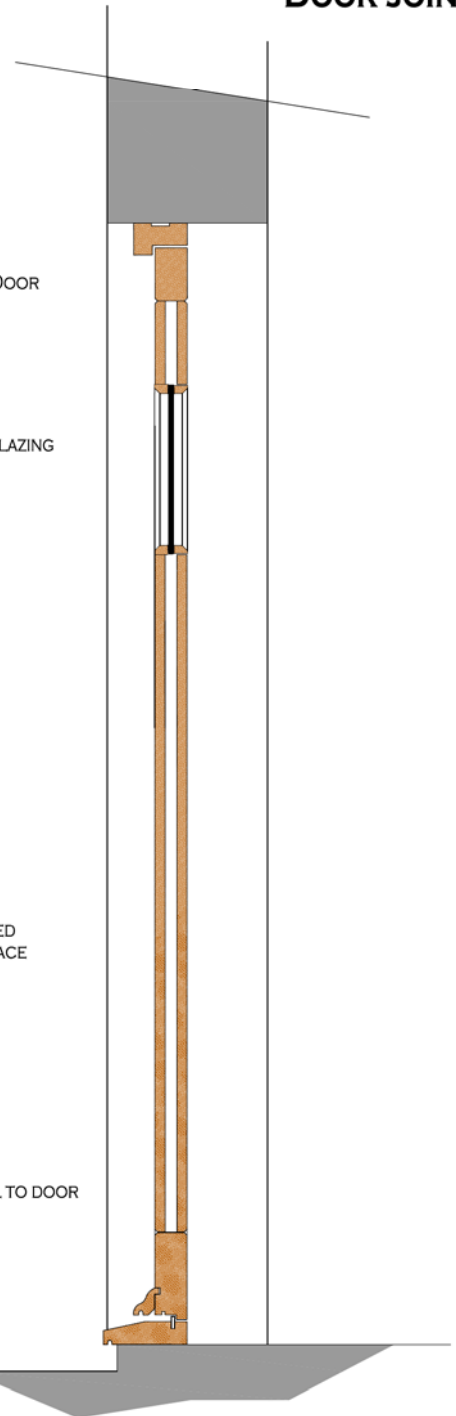

SECTION  
SCALE 1:5

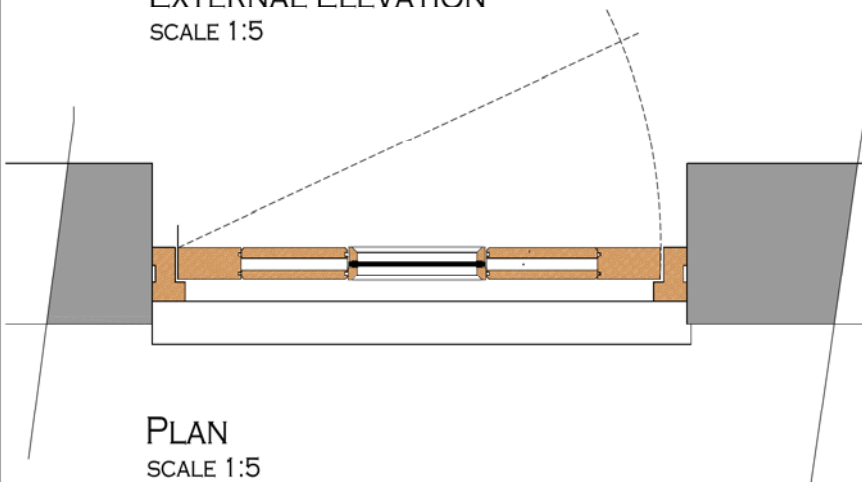




PLAN  
SCALE 1:5


0	FIRST ISSUE	7.1.2020
REVISION	NOTES	DATE
CLIENT: A Russell and Son		
PROJECT: Manor Farm Wormington Worcestershire WR12 7NL		
DRAWING: Proposed Details - Door Joinery		
 <b>CONSTRUCTION SERVICES</b> 4 RIDGEMARSH BRIDGECOMBE CHELSEA GLoucestershire GL54 5LJ +44 (0) 1753 200650 Email: info@upconstruct.co.uk		
DRAWN BY: LIP	DATE: Jan 2020	APPROVED BY: LIP
SCALE: AS STATED - A1	PROJECT: MF.W.JN.05	REVISION: 0

# MANOR FARM, WORMINGTON, WORCS

## PROPOSED CONVERSION

### WINDOW JOINERY 1 OF 3

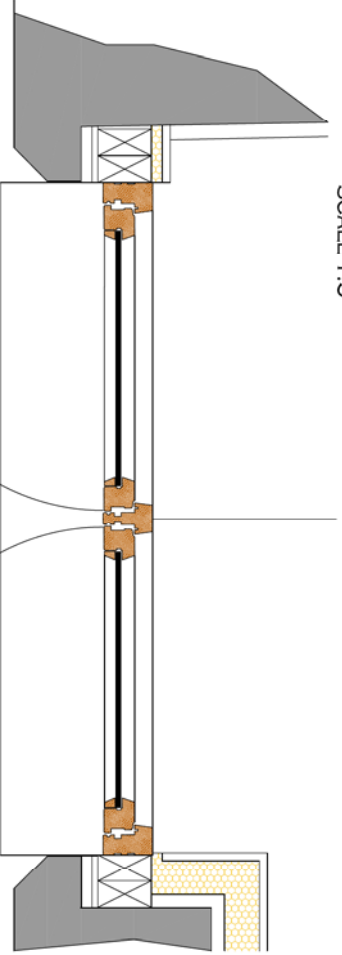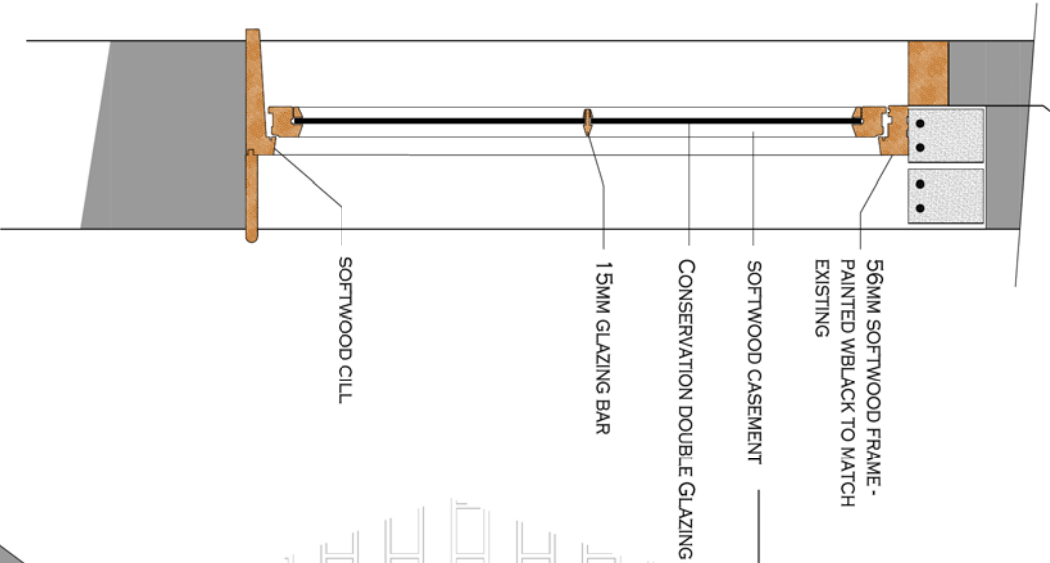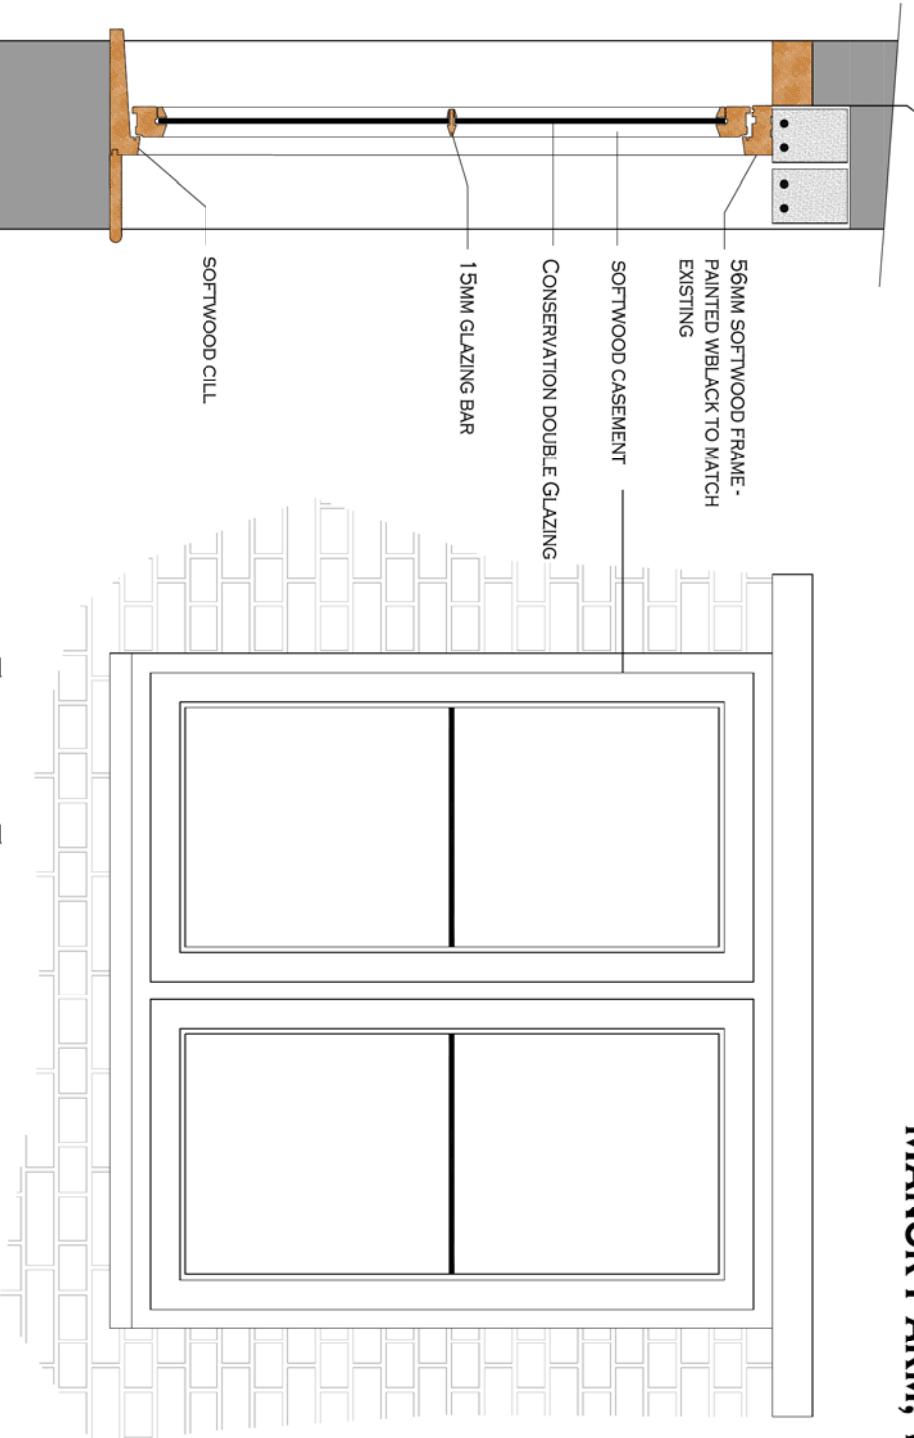


0	PRINT SIZE	7.1.2020
1	REVISION	NOTES
DRAWN BY A. Russell and Son		
PROJECT Manor Farm Wormington Worcestershire WR12 7NL		
SHEET NO Proposed Detail - Window Joinery		
 <b>CONSTRUCTION SERVICES</b> <small>• MEMBER NAME</small> <small>• COMPANY NUMBER 541413</small> <small>• REGISTERED OFFICE 200, WINDYBUSH ROAD, WINDYBUSH, WINDYBUSH, WINDYBUSH, WINDYBUSH</small> <small>• 01453 7970000 • FAX 01453 7970001 • EMAIL: SALES@DPCONSTRUCTION.CO.UK</small>		
DATE	BY	DATE
LP	Jan 2020	LP
DATE	BY	DATE
AS STARTED	MF: M. JUN. 01	0


# MANOR FARM, WORMINGTON, WORCS

## PROPOSED CONVERSION


### WINDOW JOINERY 2 OF 3

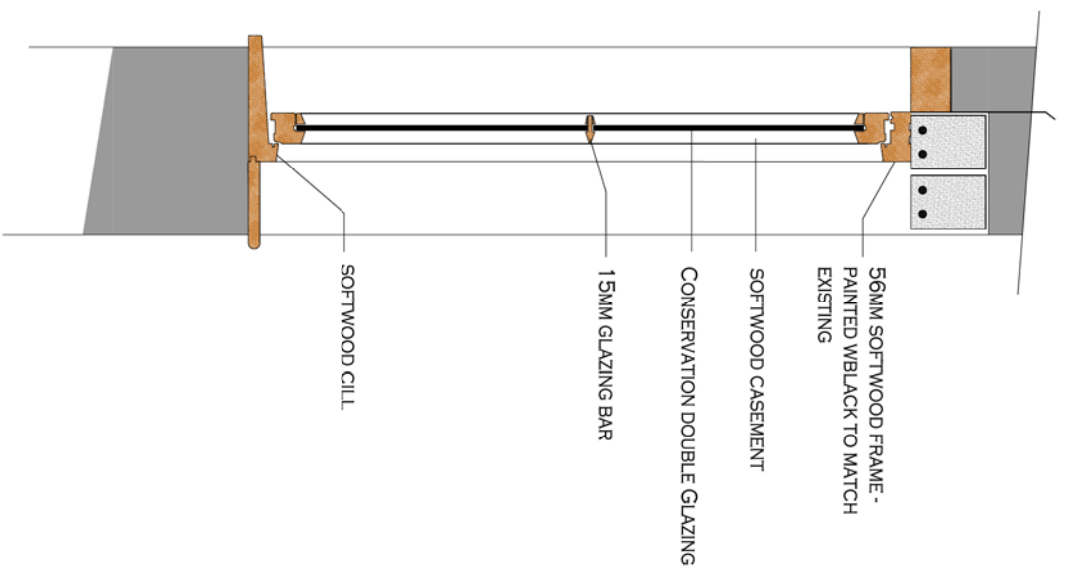

**SECTION**  
SCALE 1:5

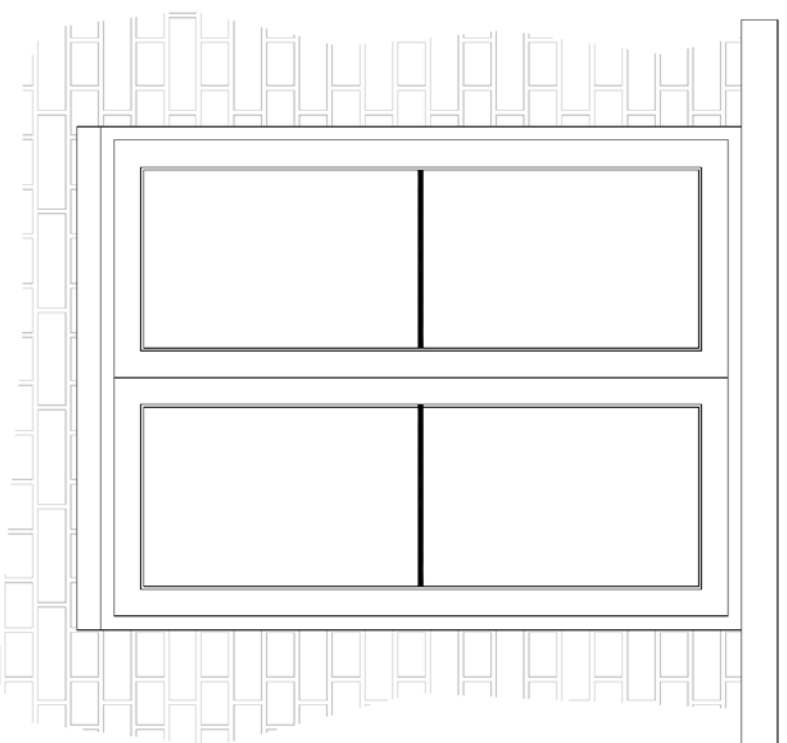

**EXTERNAL ELEVATION**  
SCALE 1:5

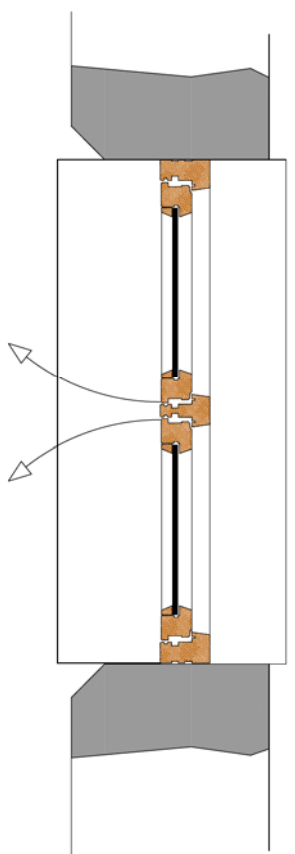

**PLAN**  
SCALE 1:5

0	REVISION	DATE
1	REVISION	7.1.2020
2	REVISION	DATE
DRAWN BY: A. Russell and Son PROJECT: Manor Farm, Worthington, Worcestershire WR12 7NL SHEET: Proposed Detail - Window Joinery		

**CONSTRUCTION SERVICES**

**DP**

14, 15, 16,100

DATE: 14.10.2019


SCALE: 1:5

DATE: 14.10.2019


DATE: 14.10.2019

DATE: 14.10.2019


# MANOR FARM, WORMINGTON, WORCS PROPOSED CONVERSION WINDOW JOINERY 3 OF 3

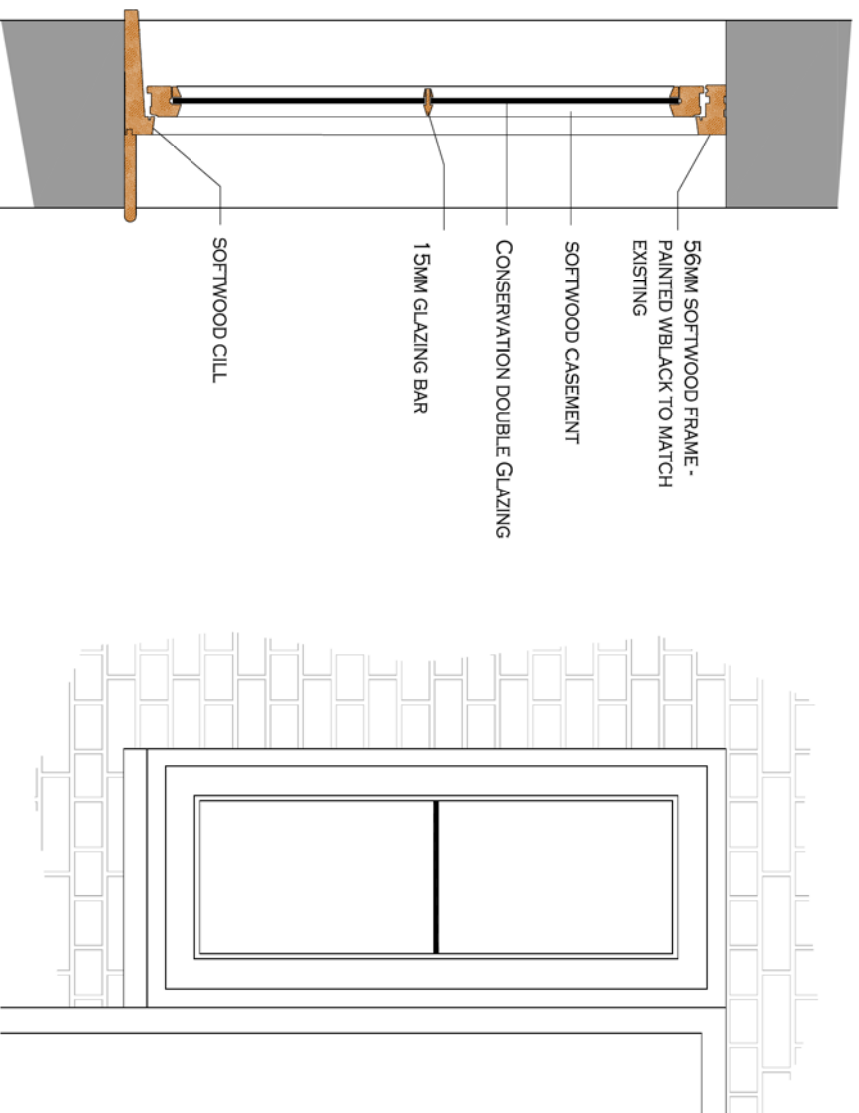

**EXTERNAL ELEVATION**  
SCALE 1:5

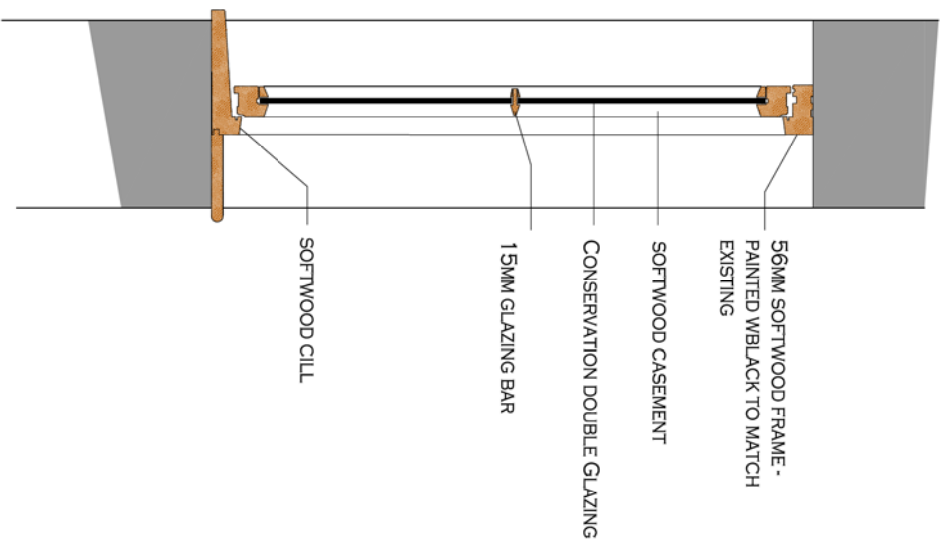

**SECTION**  
SCALE 1:5

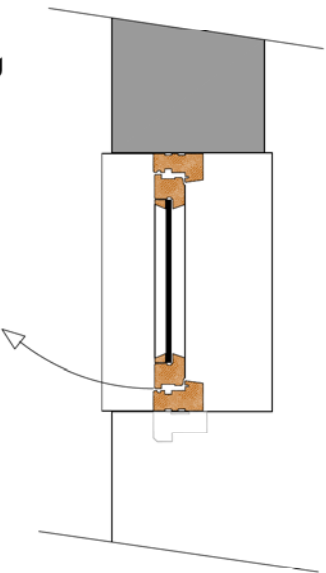

**PLAN**  
SCALE 1:5

NO	REVISION	DATE
0	FIRST ISSUE	7.1.2020
1	REVISION	KMTS
2	DATE	

CLIENT: A Russell and Son  
PROJECT: Manor Farm, Worthington, Worcestershire WR12 7NL

DRAWING: Proposed Detail - Window Joinery

CONSTRUCTION SERVICES  
4000  
1442  
4411

DATE: 14.03.2020  
SCALE: 1:5  
AS SHOWN: MF: J.JUN.03




# MANOR FARM, WORMINGTON, WORCS

## PROPOSED CONVERSION

### ROOF WINDOW DETAILS



Velux CK104 550 x 980mm Conservation  
roof light

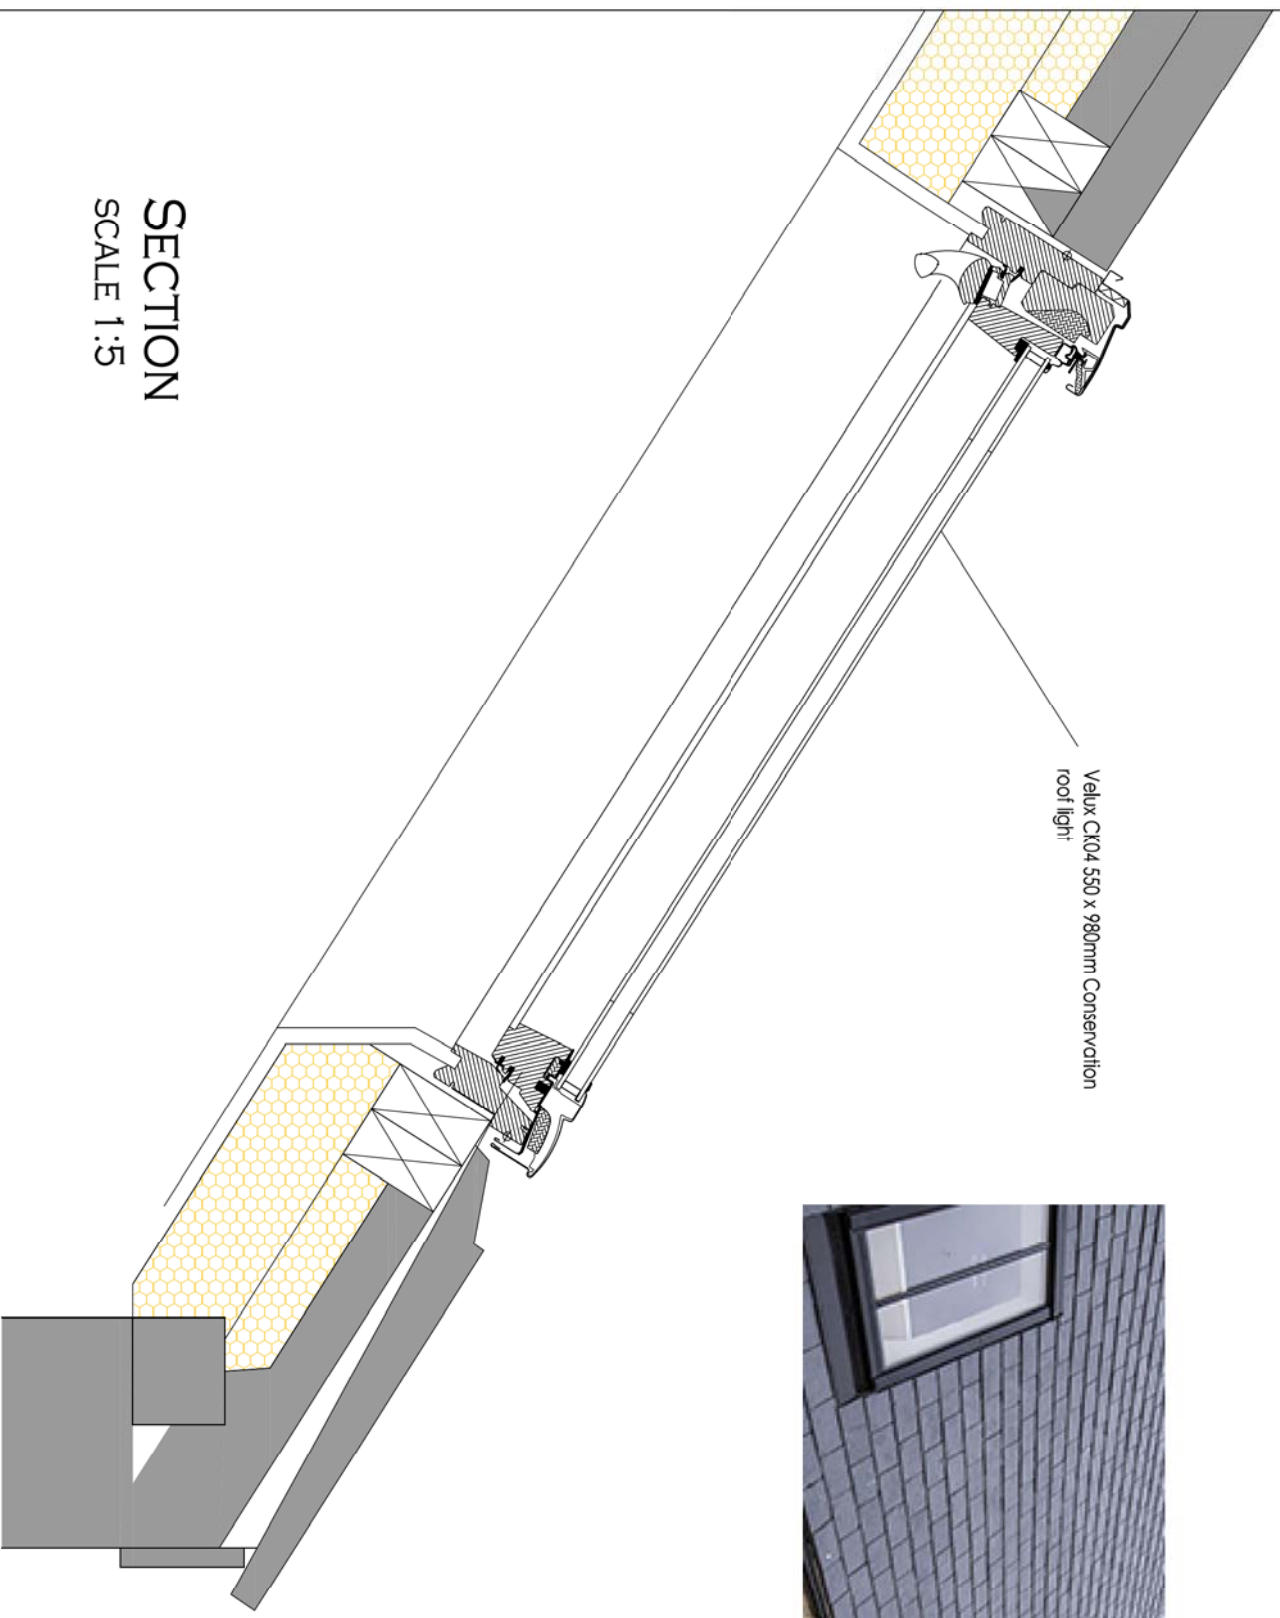

**SECTION**  
SCALE 1:5

0	FIRST ISSUE	7.1.2020
REVISION	NOTES	DATE

client: A Russell and Son

PROJECT:  
Manor Farm  
Wormington  
Worcestershire  
WR12 7NL

DRAWING:  
Proposed Details – Roof window details



**CONSTRUCTION SERVICES**

4 KENNEL RISE,  
WORMINGTON,  
GLoucestershire, GL54 5JU  
+44 (0) 1979 600650 EMAIL: INFO@CONSTRUCT.CO.UK

ISSUED BY:	DATE:	APPROVED BY:	DATE:
IJP	Jan 2020	IJP	Jan 2020
SCALE:	AS STATED	TITLE:	MF.W.JN.04
NO:	AS	REVISION:	0