


Planning

This drawing has been prepared for workstages up to planning application purposes only and is not intended "for construction". The 'scale bar' should only be used to check the drawing has been reproduced to the correct size. No responsibility can be accepted for errors made by others in "scaling" from this drawing.

Tyack Architects Ltd own copyright of the original design work in the drawings, documents and digital files which cannot be copied, loaned or disclosed without written agreement. Please refer to our Standard Terms of Business.

Scale 1 : 2500

100m

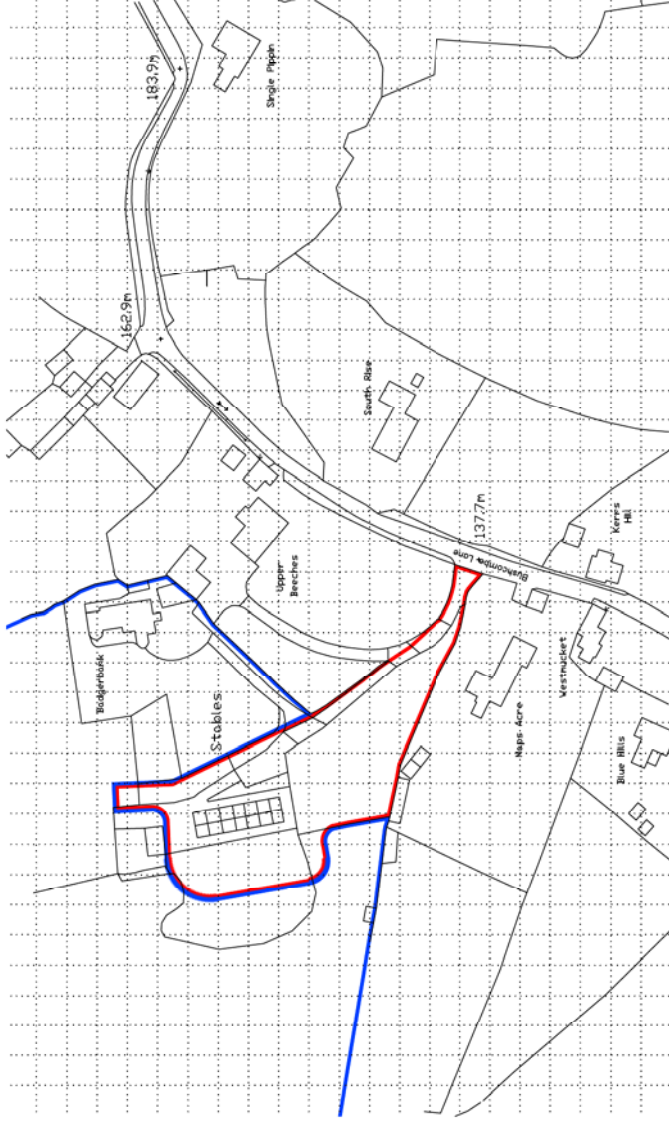

Drainance Survey (c) Crown Copyright 2017. All rights reserved. Licence number 100022432




Tyack Architects Ltd
The Mann Institute
Oxford Street
Woodman-Moore
Chalfont St Giles
GL56 0LA


t: 01608 650 490
f: 01608 651 983
e: mail@tyackarchitects.com
w: tyackarchitects.com

Planning
Site Location Plan
Badgerbank, Bushcombe Lane, Woodmancoate


Scale: 1: 2500@A4
Drawn/Checked: SB
Date: Nov 2017
Drg No: 2553-021 **Rev:** B

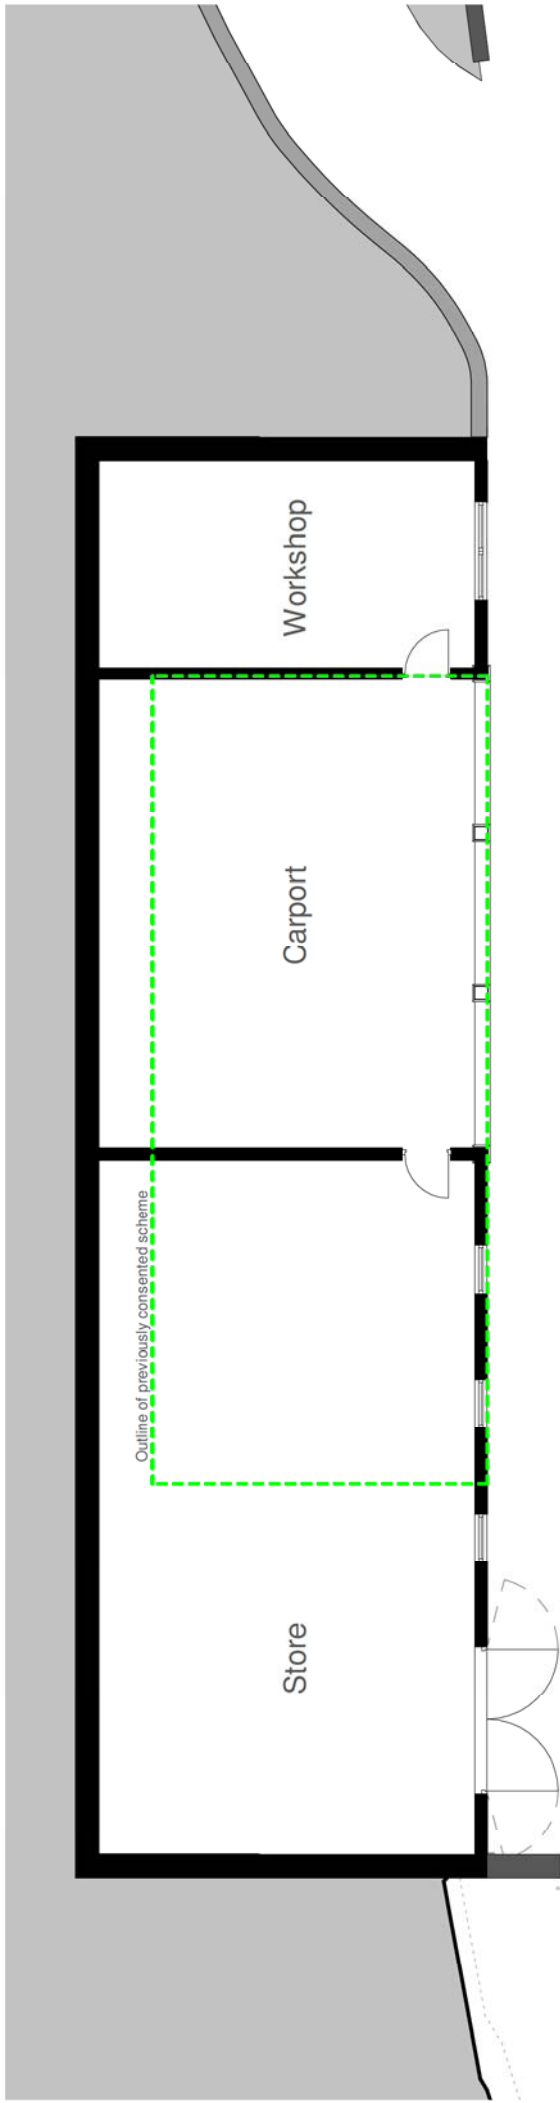

Plan

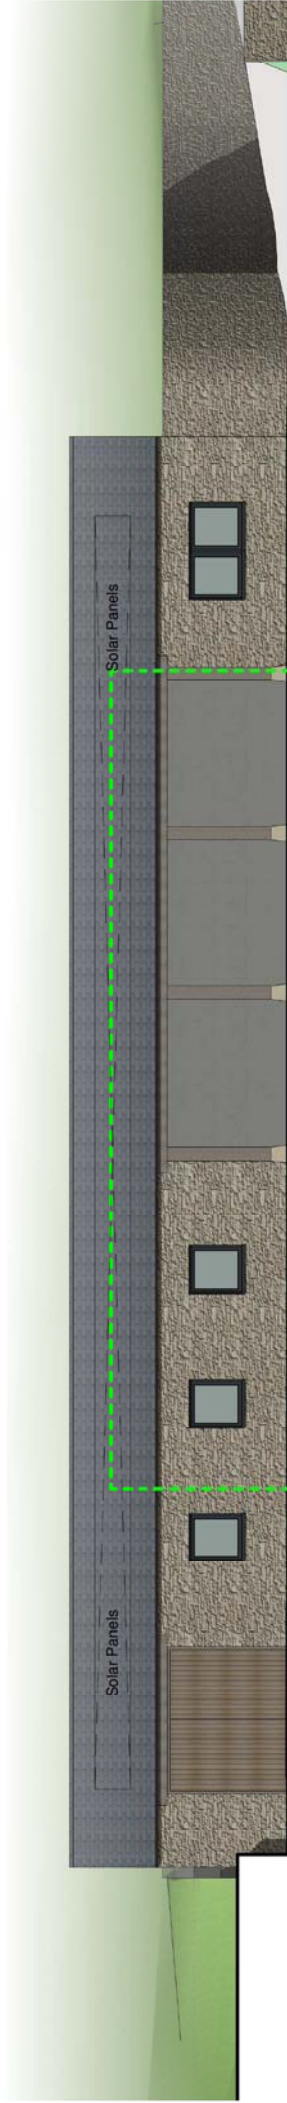

Front West Elevation

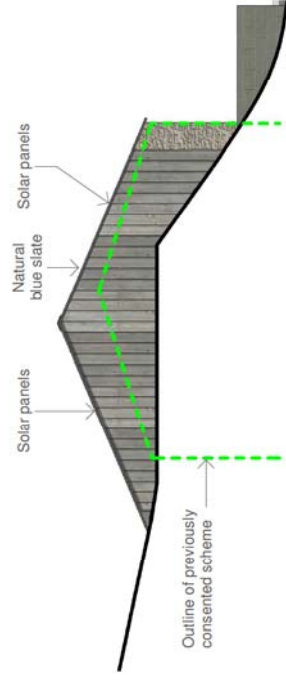

Side South Elevation

Side North Elevation

Planning
 This drawing has been prepared for workstages up to planning application purposes only and is not intended "for construction". The "scale bar" should only be used to check the drawing has been reproduced to the correct size. No responsibility can be accepted for errors made by others in "scaling" from this drawing.

Tyack Architects Ltd own copyright of the original design work in the drawings, documents and digital files which cannot be copied, loaned or disclosed without written agreement. Please refer to our Standard Terms of Business.

Tyack Architects Ltd
 The Mill Institute
 Oxford Street
 Monken-ry-Market
 Gloucester
 GL2 5UA
 T: 01608 650 400
 F: 01608 651 883
 E: mail@tyackarchitects.com
 W: tyackarchitects.com

Planning
Proposed Car Port
 Badgerbank Farm, Bushcombe Lane


Scale: 1 : 100@A3
 Drawn/Checked: SB/DG
 Date: Jan 2019
 Drg No: 2553-028
 Rev: B

Scale 1:100




Copyright © Tyack Architects Ltd



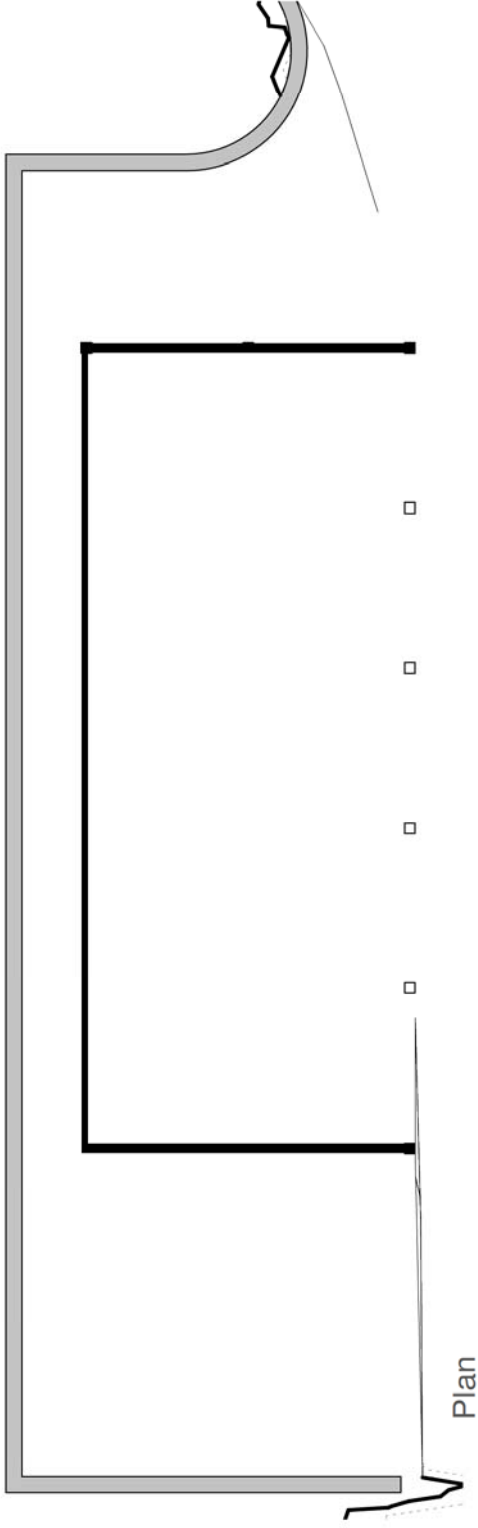

Plan

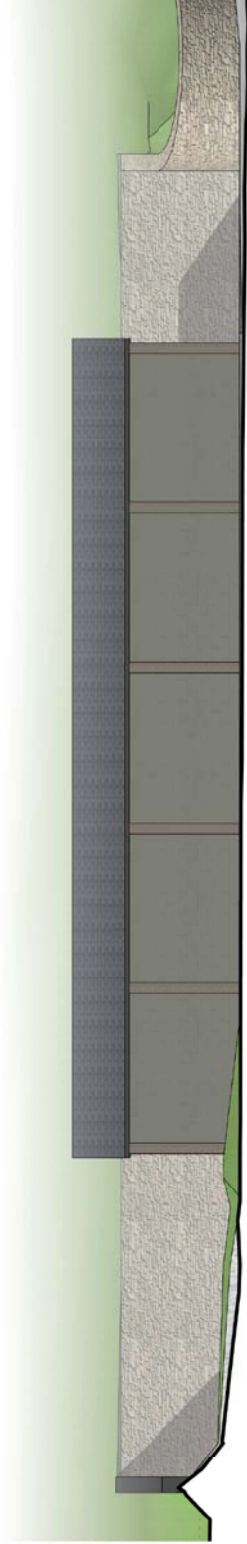

Front West Elevation



Side South Elevation

Side North Elevation

Planning
 This drawing has been prepared for workstages up to planning application purposes only and is not intended "for construction". The "scale bar" should only be used to check the drawing has been reproduced to the correct size. No responsibility can be accepted for errors made by others in "scaling" from this drawing.

Tyack Architects Ltd own copyright of the original design work in the drawings, documents and digital files which cannot be copied, loaned or disclosed without written agreement. Please refer to our Standard Terms of Business.



Tyack Architects Ltd
 The Manor Institute
 Oxford Street
 Monmouth-Market
 Gwent
 GL50 0LA
 t: 01498 650490
 f: 01498 651863
 e: info@tyackarchitects.com
 w: tyackarchitects.com

Feasibility
Proposed Car Port
 Badgerbank Farm, Bushcombe Lane

Scale: 1 : 100@A3
 Drawn/Checked: SB/DG
 Date: Dec 2018
 Drg No: 2553-SK016 Rev:

