

THE
CHARLETON
MARK ROAD
MINSTERWORTH
GLOUCESTER

LOCATION PLAN

Michael Davis M.C.I.A.T.
Greenfield House, Church Lane, Pains Horsey
Gloucester, GL2 3LS

Scale	1:2500 @ A4
Date	JUNE 2000
Drawing Number	1256.6




THE SITE



1:2500 @ A4



NOTES:
All dimensions must be checked on site and not scaled from the drawing.

Author	Checked	Date	Revised
© Copyright			


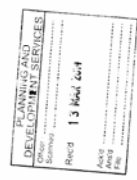


Drawing Title
PROPOSED PLANS & ELEVATIONS


Scale: 1:50 - 1:100
Date: _____
Drawn by: _____
Eng. No.: **K1817 002**
Rev: _____

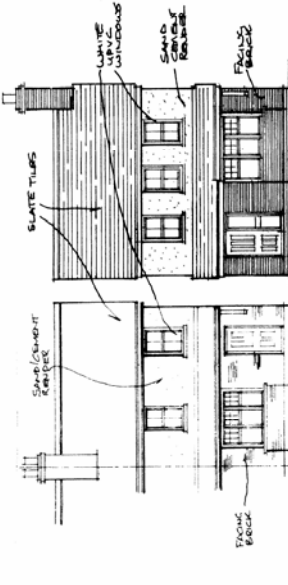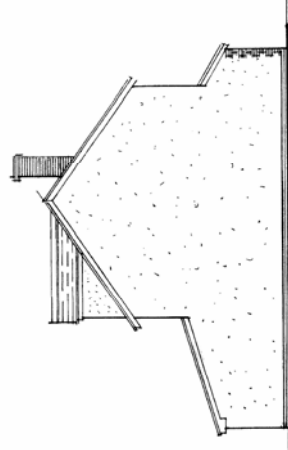


PROP. SECOND FLOOR

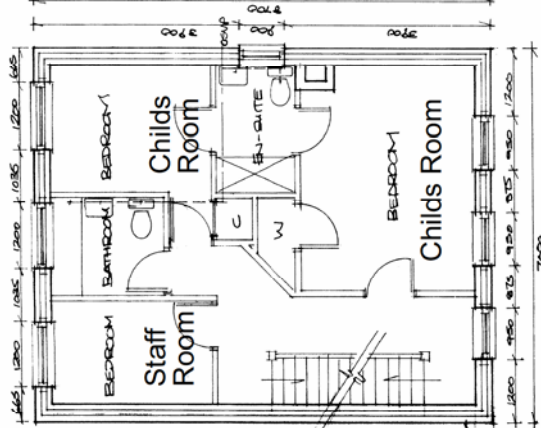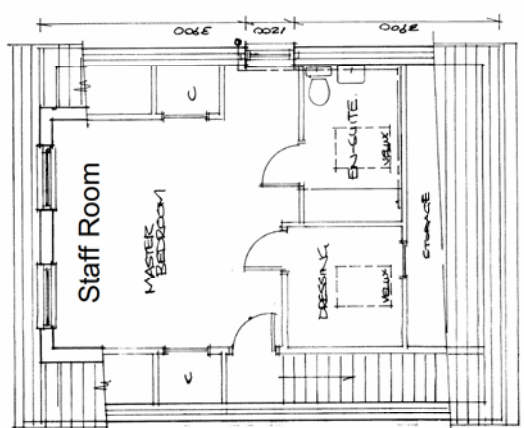


PROP. FIRST FLOOR 1:50

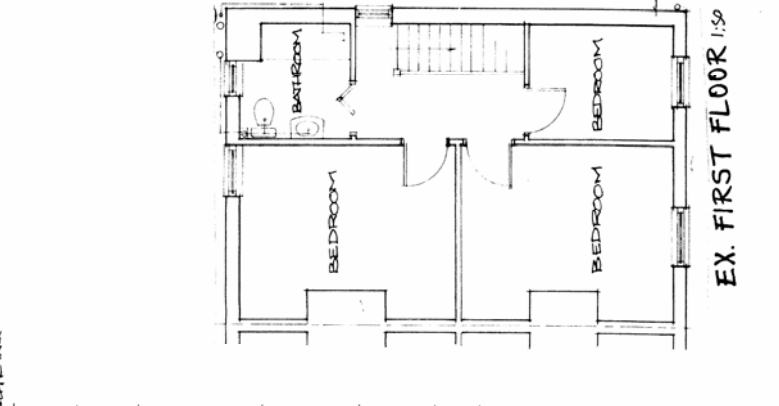

EX. FIRST FLOOR 1:50

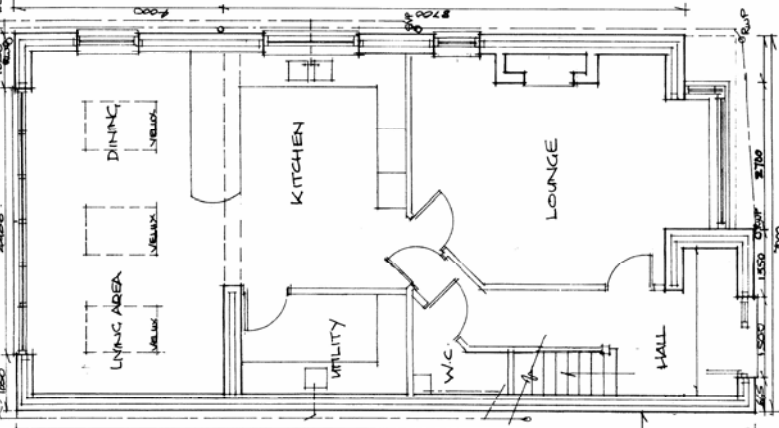

PROP. GROUND FLOOR 1:50

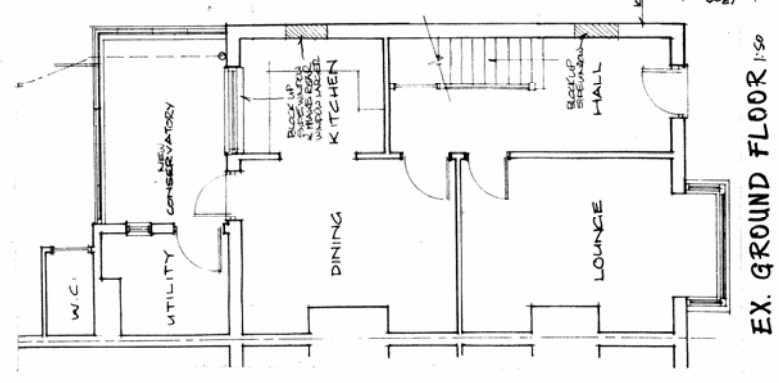

EX. GROUND FLOOR 1:50


Do not scale from drawing
All dimensions to be checked on site

C. Sept 2020 Layout revised
B. June 2019 Room names revised
A. July 2019 Submission received
REVISIONS


Michael Davis ARCHITECTS
Greatfield House
Church Lane
Minsterworth
Gloucester
GL2 9LS

PROPOSED ALTERATIONS
OF
HARTON
MANSION
MINSTERWORTH
GLOUCESTER


Scale: 1:50 & 1:100 @ A1
Date: June 2019
Drawing No: 1.237.2 C

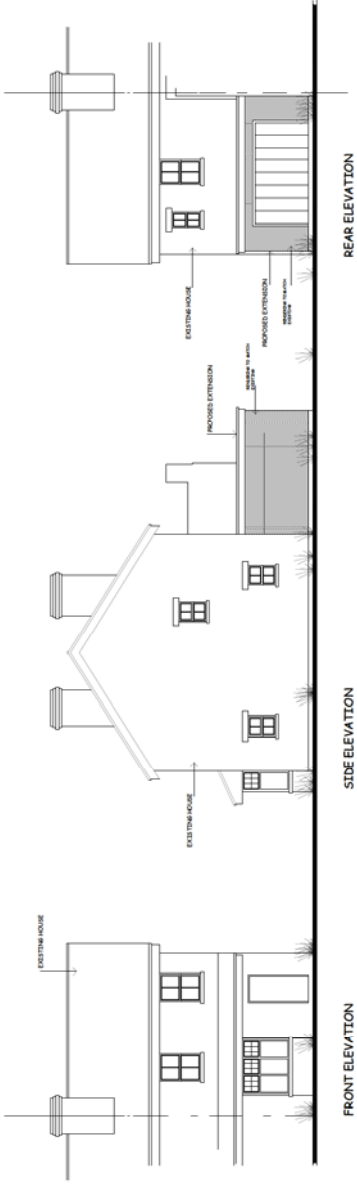

PROPOSED EXTENSION

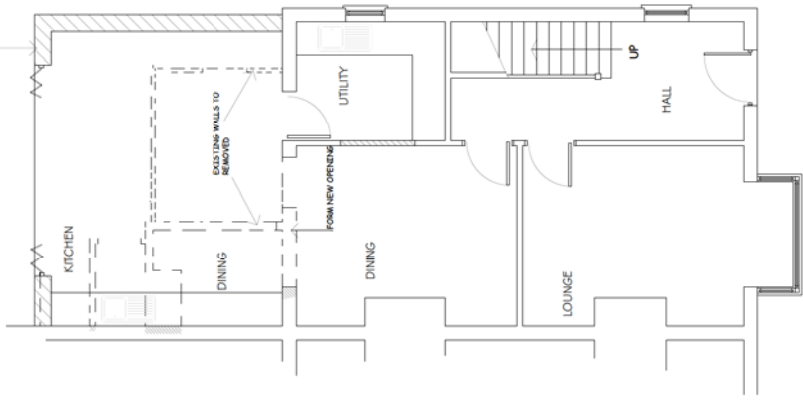

GROUND FLOOR PLAN
(1:50)

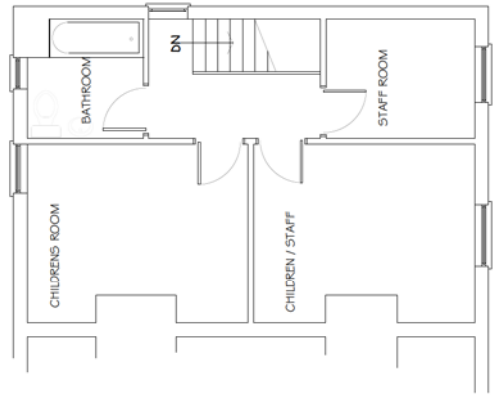

FIRST FLOOR PLAN

DO NOT SCALE FROM DRAWING

THE
PROPOSED DWELLING
AND EXPANSION
AT

CHARLTON
MAIN ROAD
MINSTER WORTH
GLOS

SITE PLAN.

Michael Davis M.C.I.A.T. C.I.O.B

Greenfield House, Church Lane, Priors Norton
Gloucester, GL2 9LS

Scale	1:500 @ A4
Date	DECEMBER 2019
Drawing Number	

1256.4.

