


1:1250

© MITCHELL ELEY GOULD ARCHITECTS
01225 789033 WHARF STUDIO WIDCOMBE HILL BATH BA2 6AA
SCALE BAR 1:1250

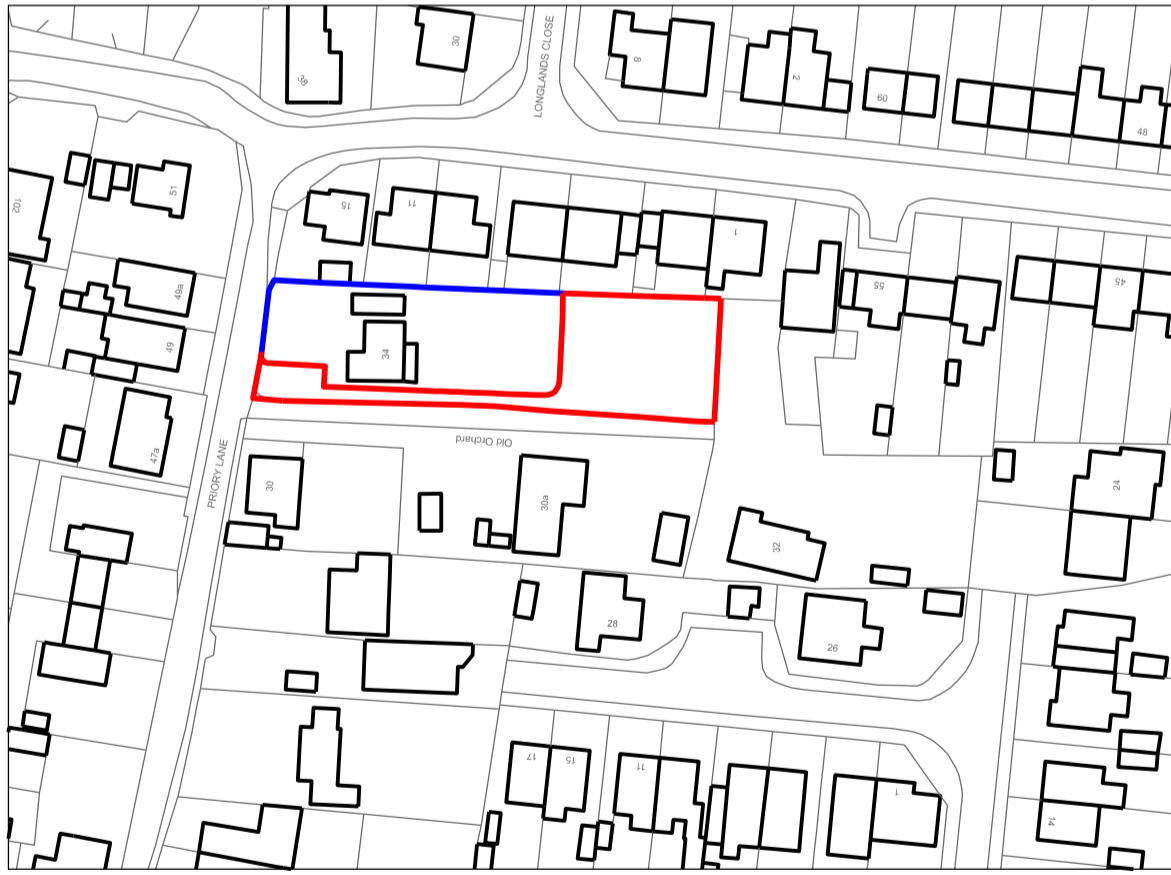

REV	DATE	DETAILS
A	04.05.2021	PLANNING : DRAWING RESCALED
.	24.03.2021	FIRST ISSUE



MITCHELL ELEY GOULD



34 PRIORITY LANE
RESIDENTIAL NEW BUILD
LOCATION PLAN

PLANNING OCT 2020 1:1250@A3 KE MM


2036 AL(0)102 A

© MITCHELL ELEY GOULD ARCHITECTS
01225 789033 WHARF STUDIO WIDCOMBE HILL BATH BA2 6AA
SCALE BAR 1:1250

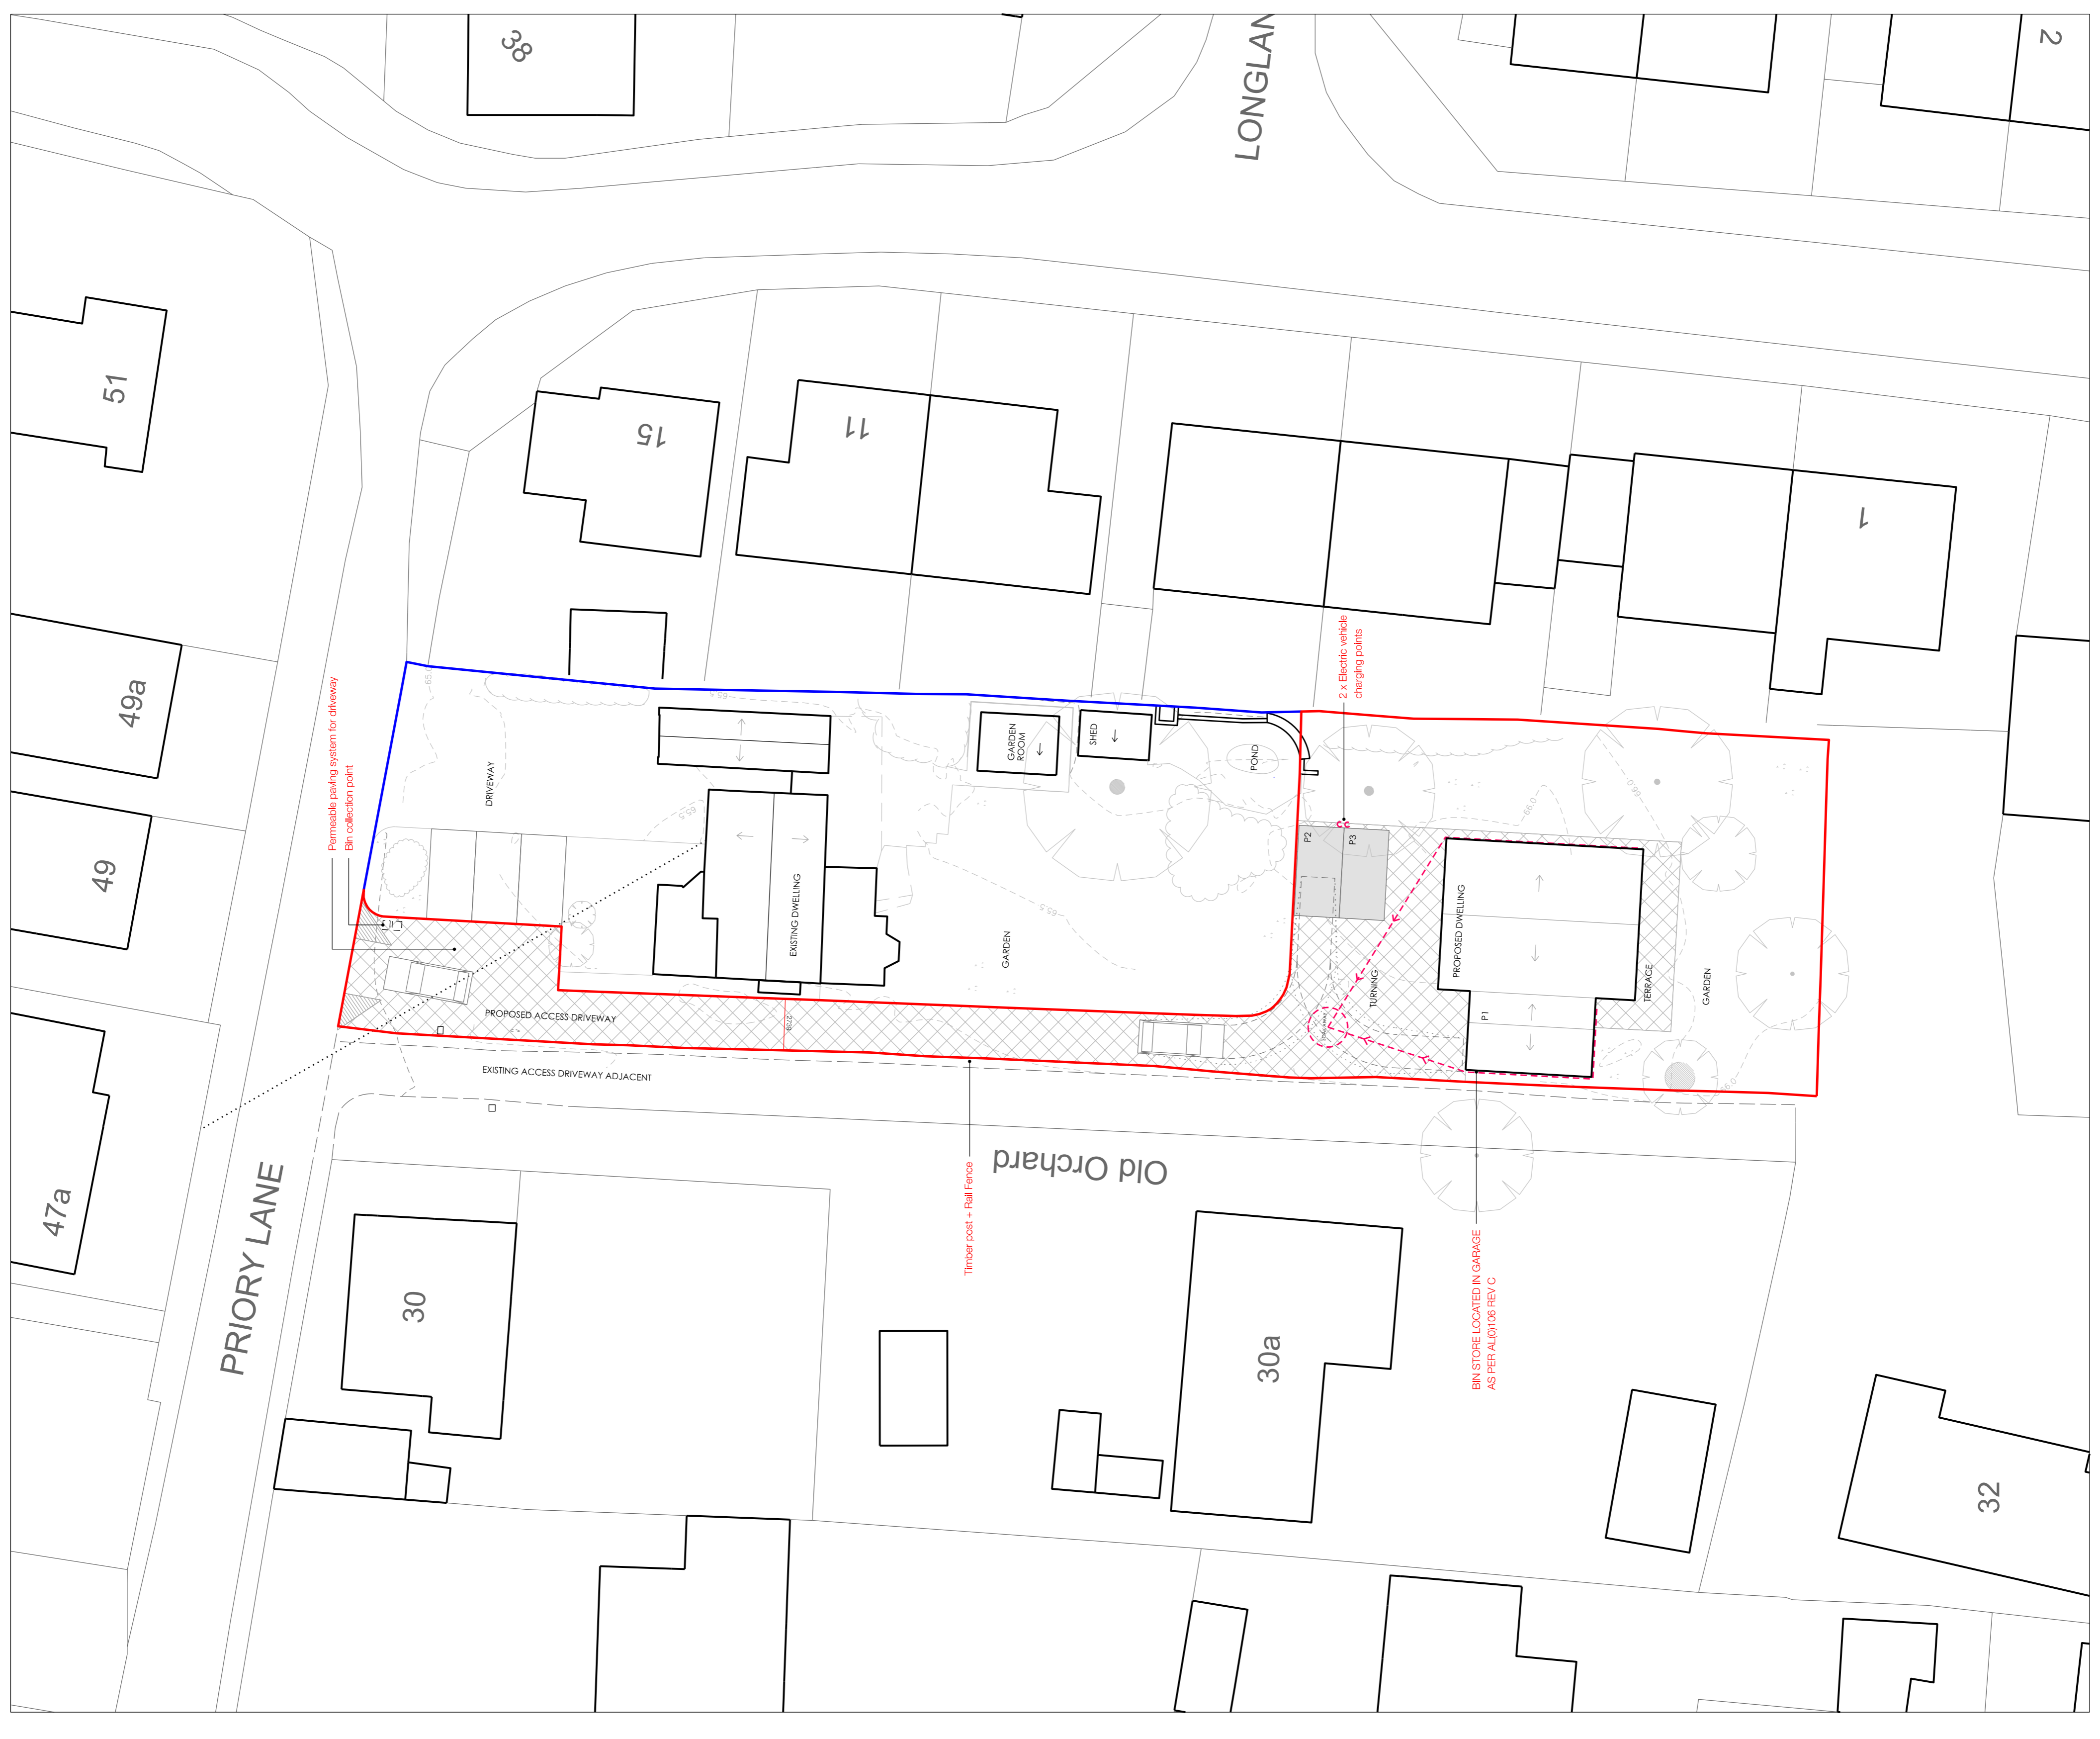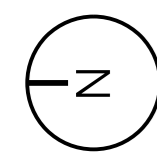


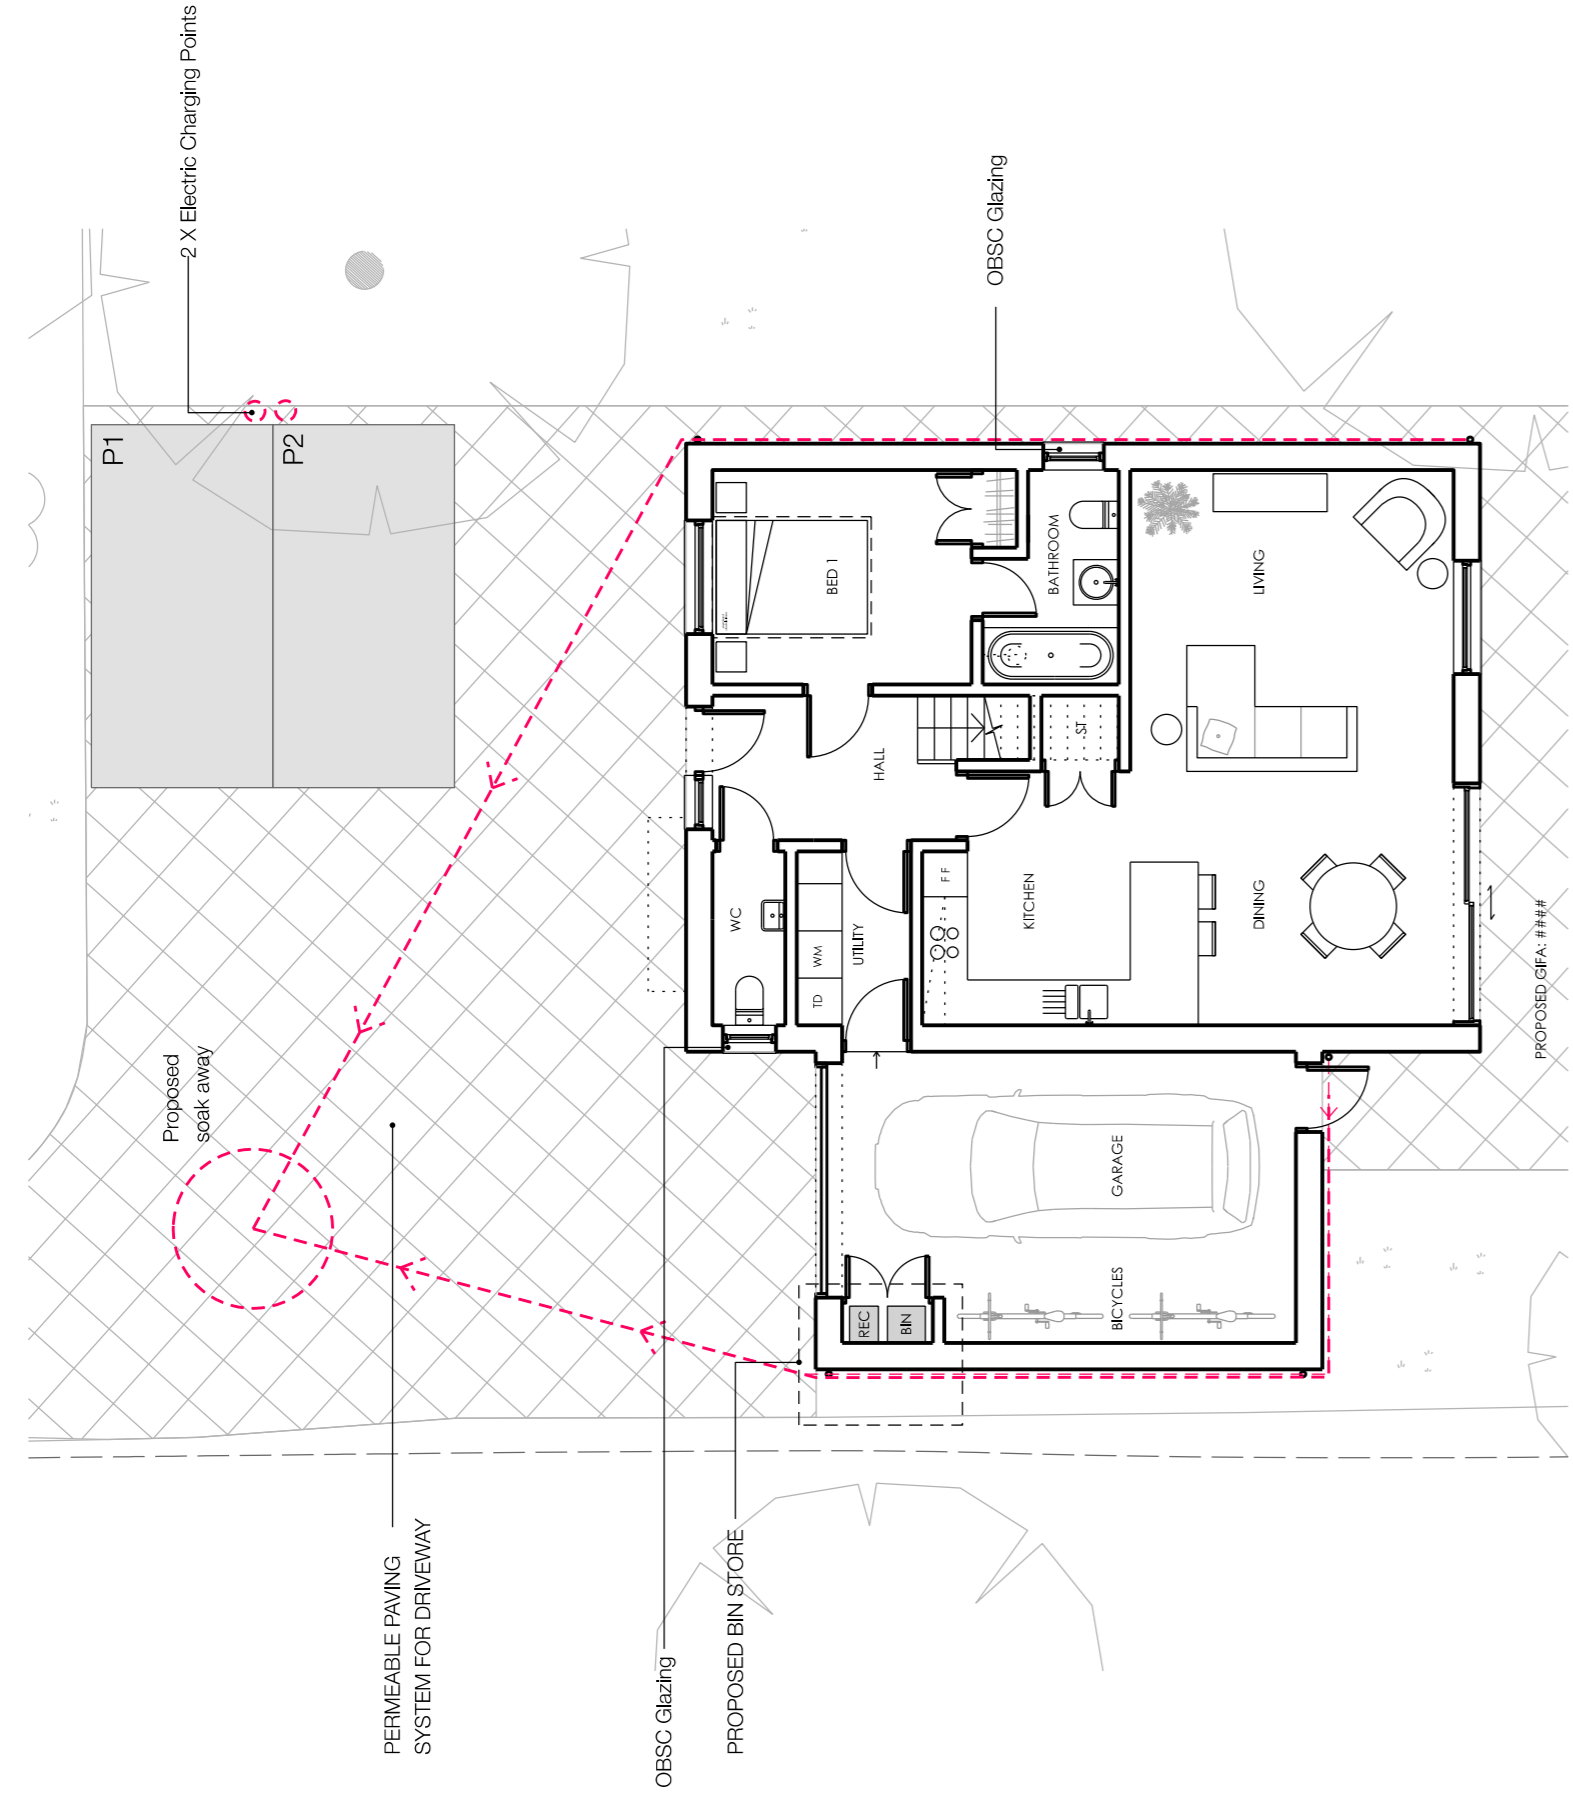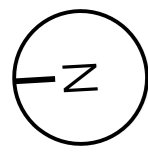


PROPOSED GROUND FLOOR PLAN

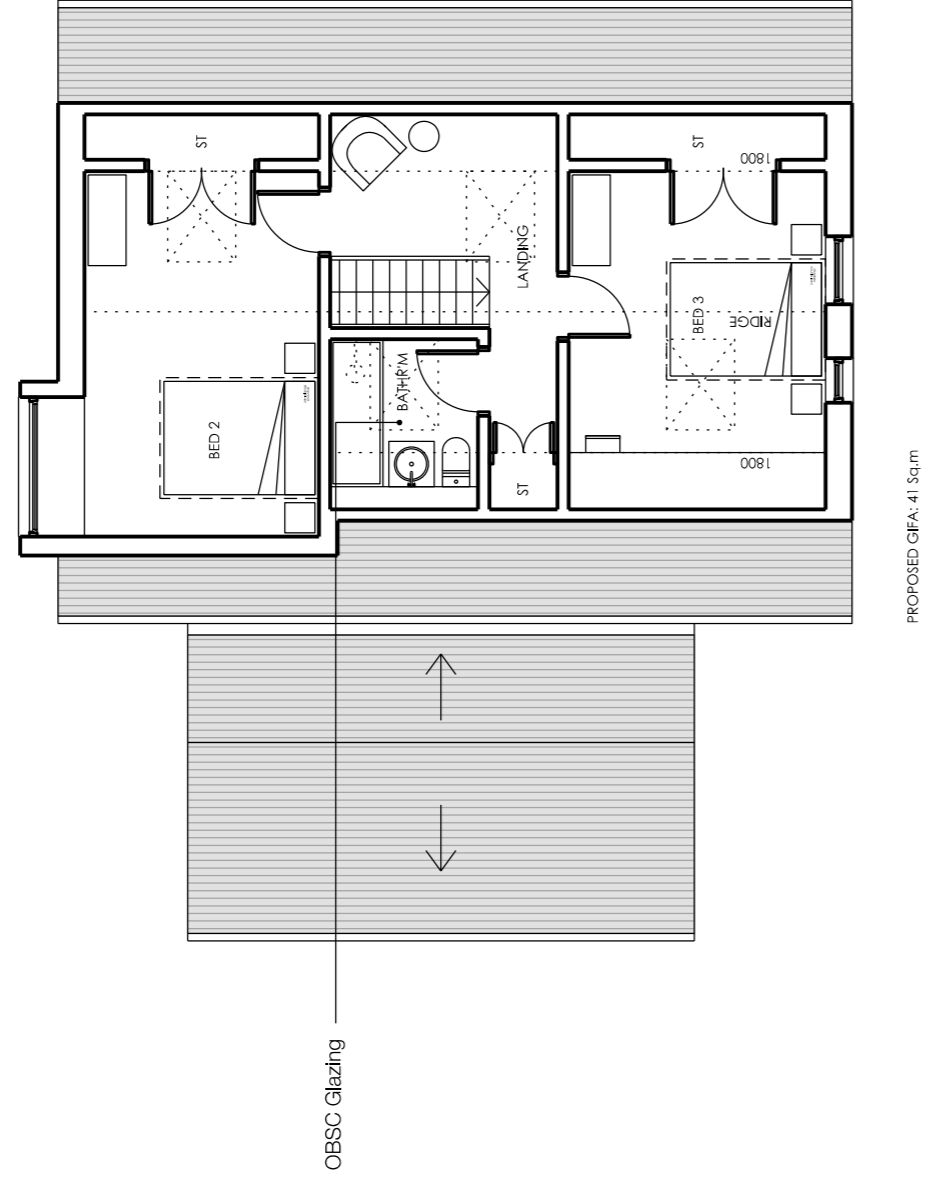


PROPOSED FIRST FLOOR PLAN

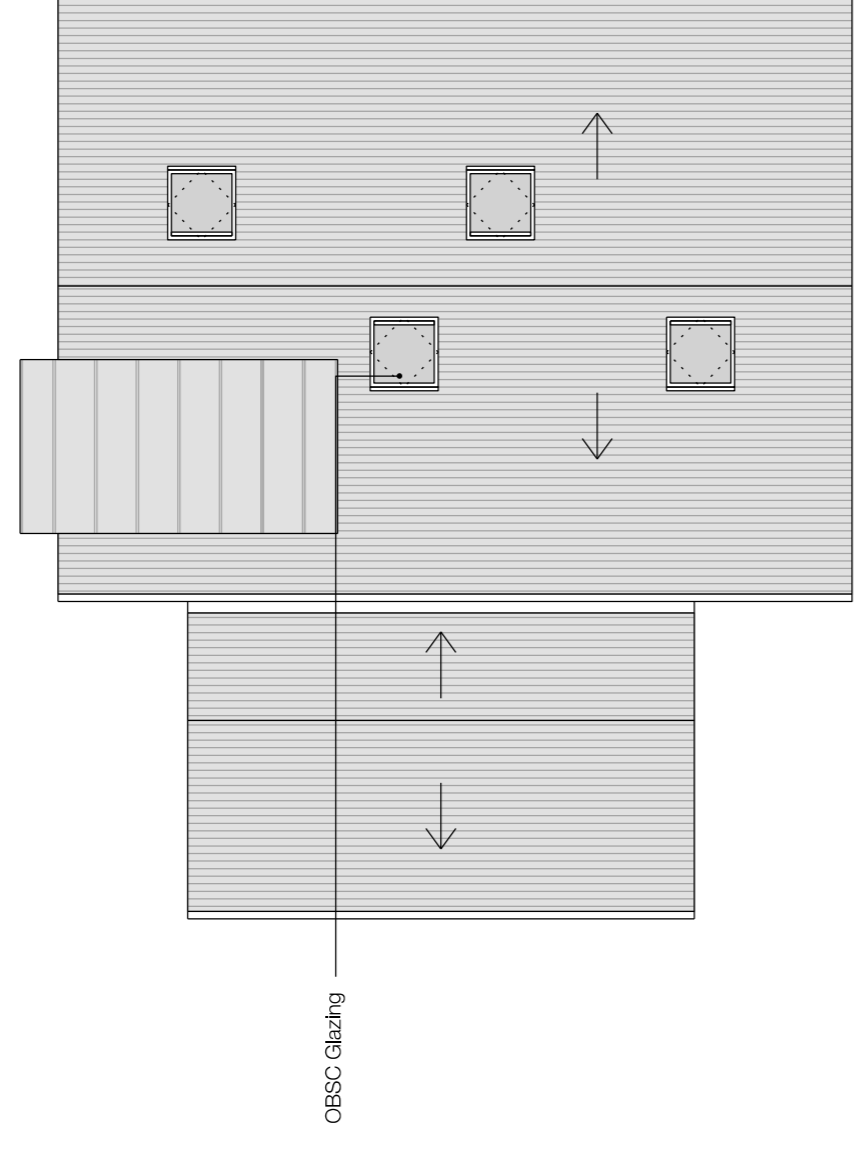


PROPOSED ROOF PLAN

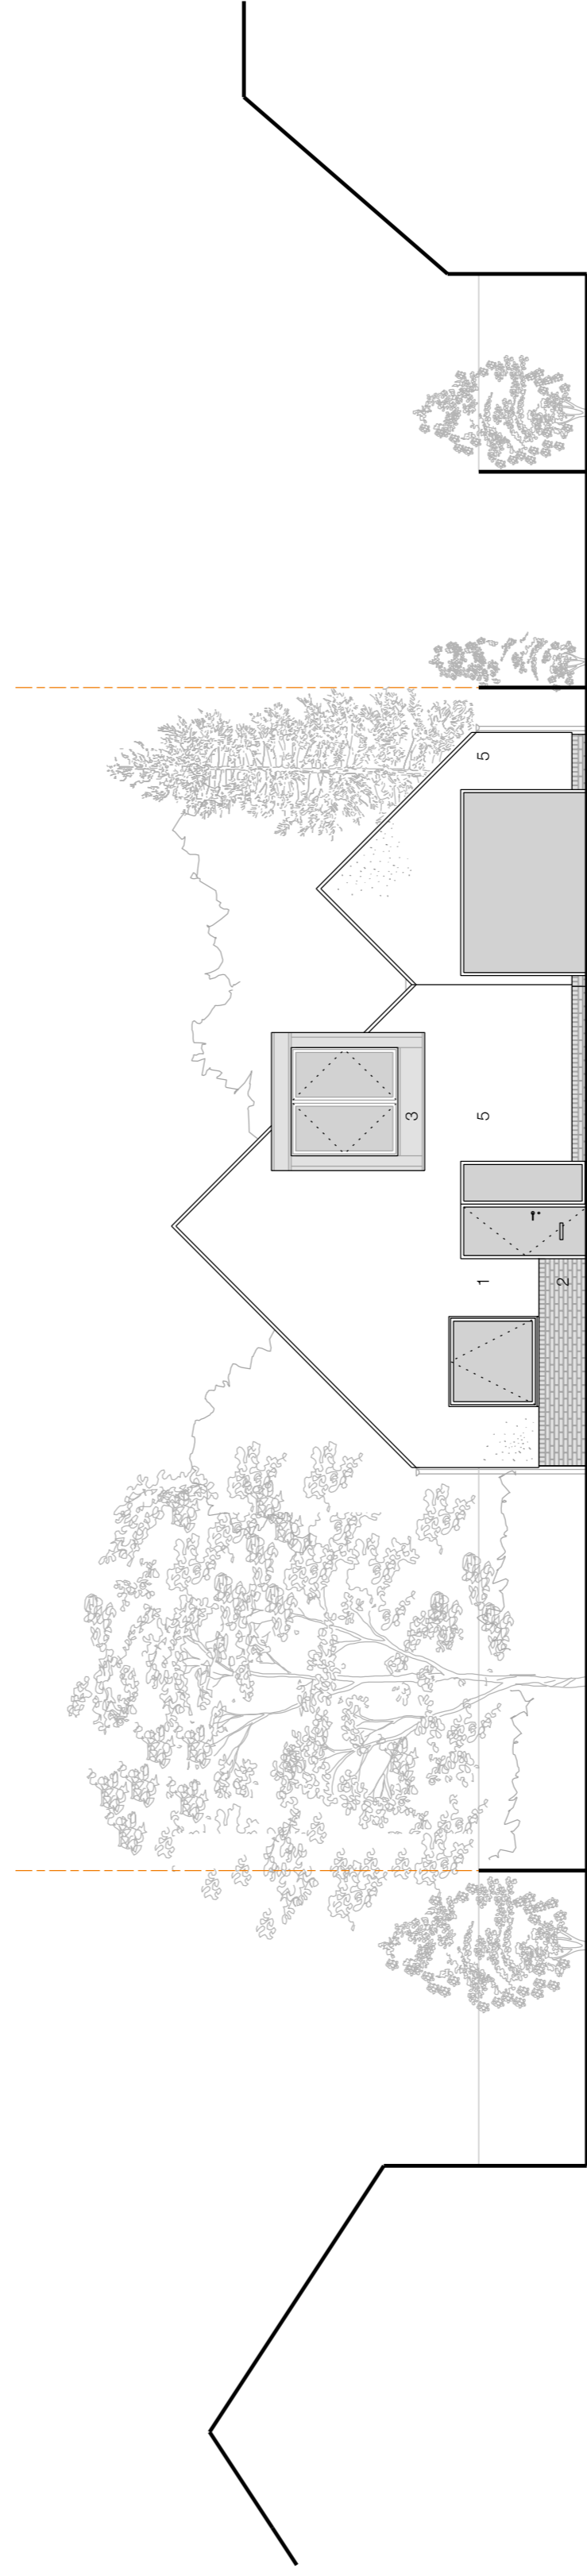


PROPOSED NORTH ELEVATION

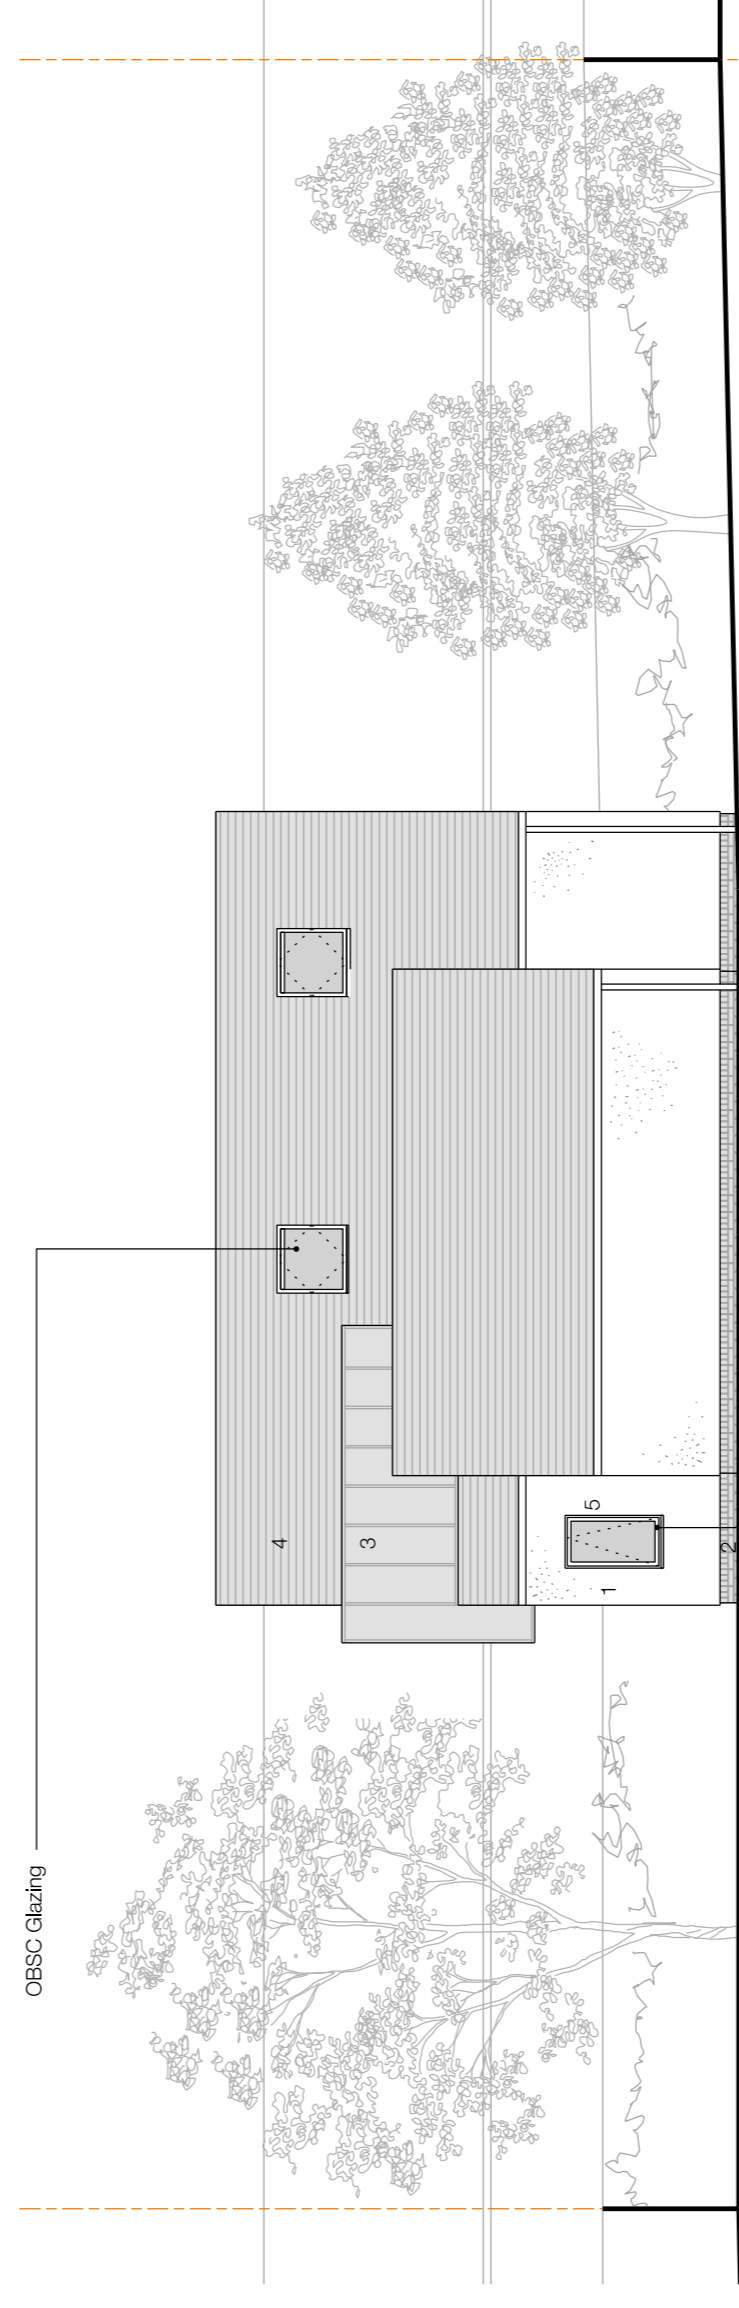

PROPOSED WEST ELEVATION

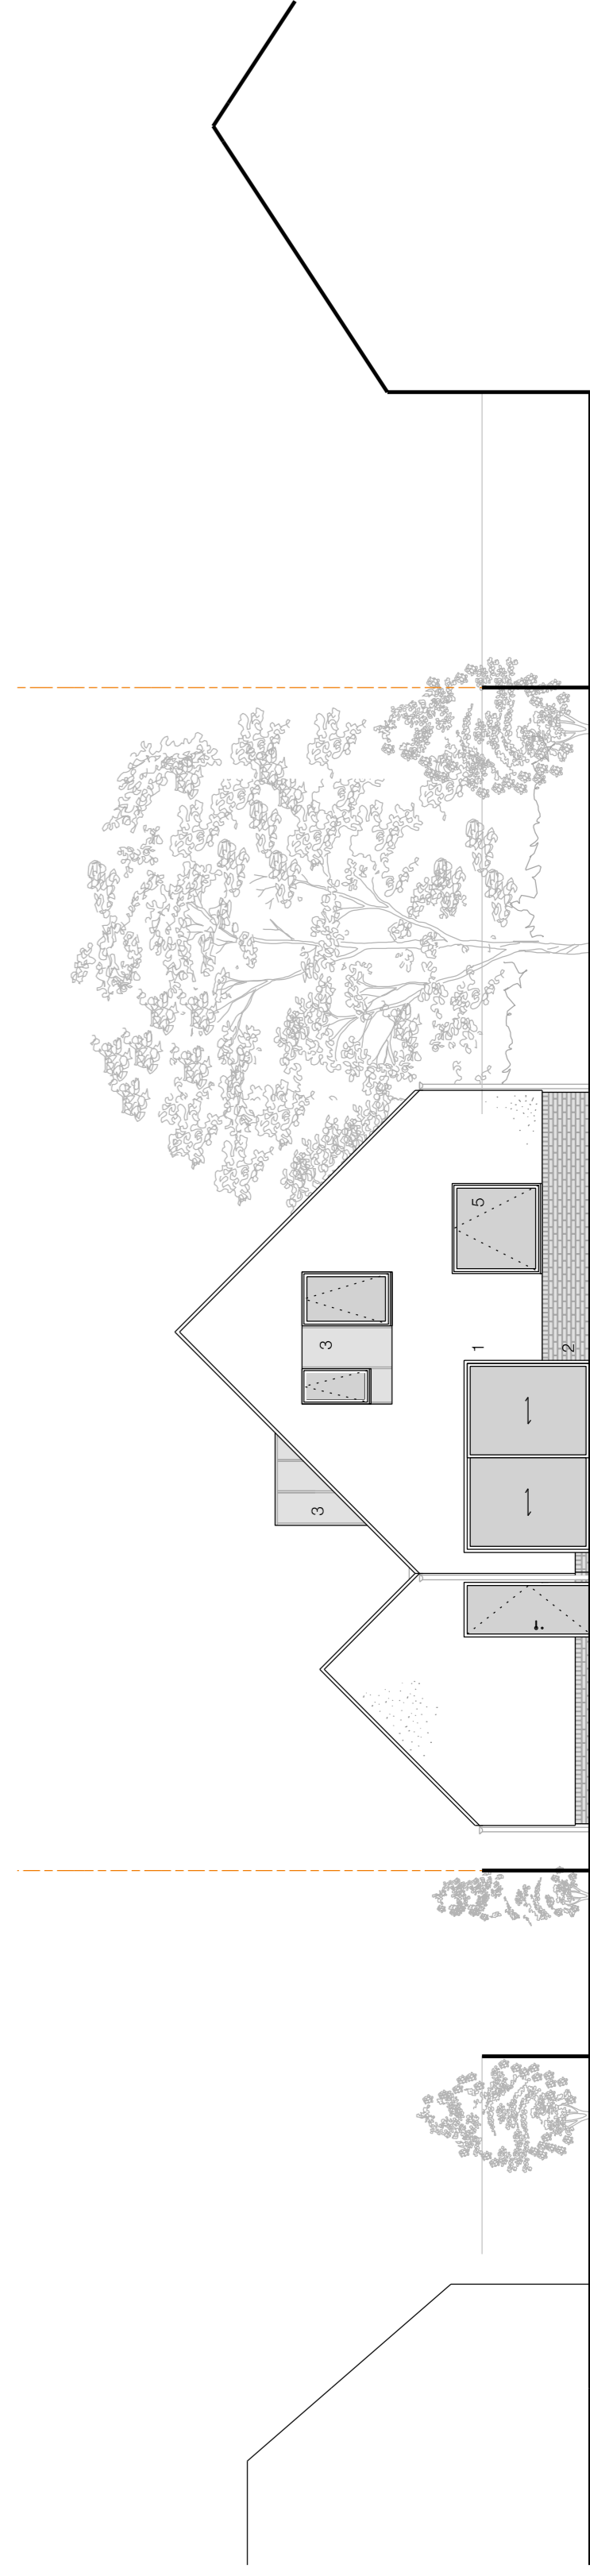

PROPOSED SOUTH ELEVATION

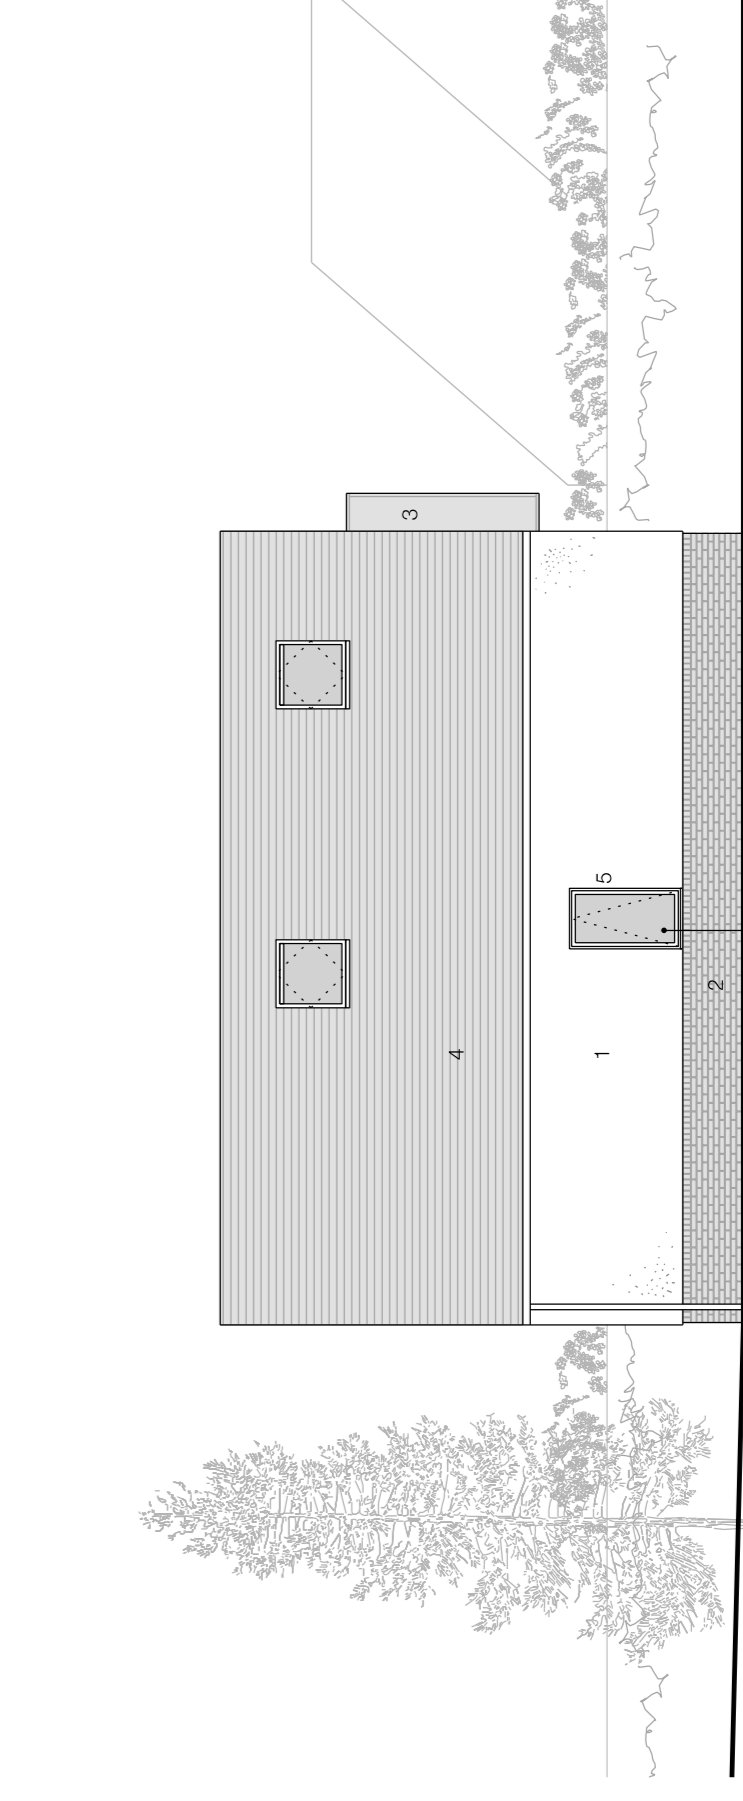

PROPOSED EAST ELEVATION



NOTES
Materials Key:
 1 - render, colour: off-white
 2 - brick, colour: dark grey
 3 - zinc, colour: dark grey
 4 - slate, colour: dark grey
 5 - aluminium frame windows and doors, colour: grey

1. PROJECT: 2036 AL(0)106 F
 2. CLIENT: MITCHELL ELEY GOULD
 3. DATE: 11/10/2024
 4. SCALE: 1:100 (B&A)
 5. DRAWN BY: KE MM
 6. CHECKED BY: KE MM
 7. APPROVED BY: KE MM
 8. PROJECT NO: 2036 AL(0)106 F
 9. DRAWING NO: 11/10/2024
 10. DRAWING TITLE: 2036 AL(0)106 F - RESIDENTIAL NEW BUILD PROPOSED DWELLING

**MITCHELL
 ELEY
 GOULD**

34 PRIORITY LANE
 RESIDENTIAL NEW BUILD
 PROPOSED DWELLING

PLANNING OCT 2020 1:100(B&A) KE MM
2036 AL(0)106 F
 © MITCHELL ELEY GOULD ARCHITECTS
 012257 799033 - WARPF STUDIO WOODCOCKE: HILL BATH B&A
 SCALE: B&A 1:100

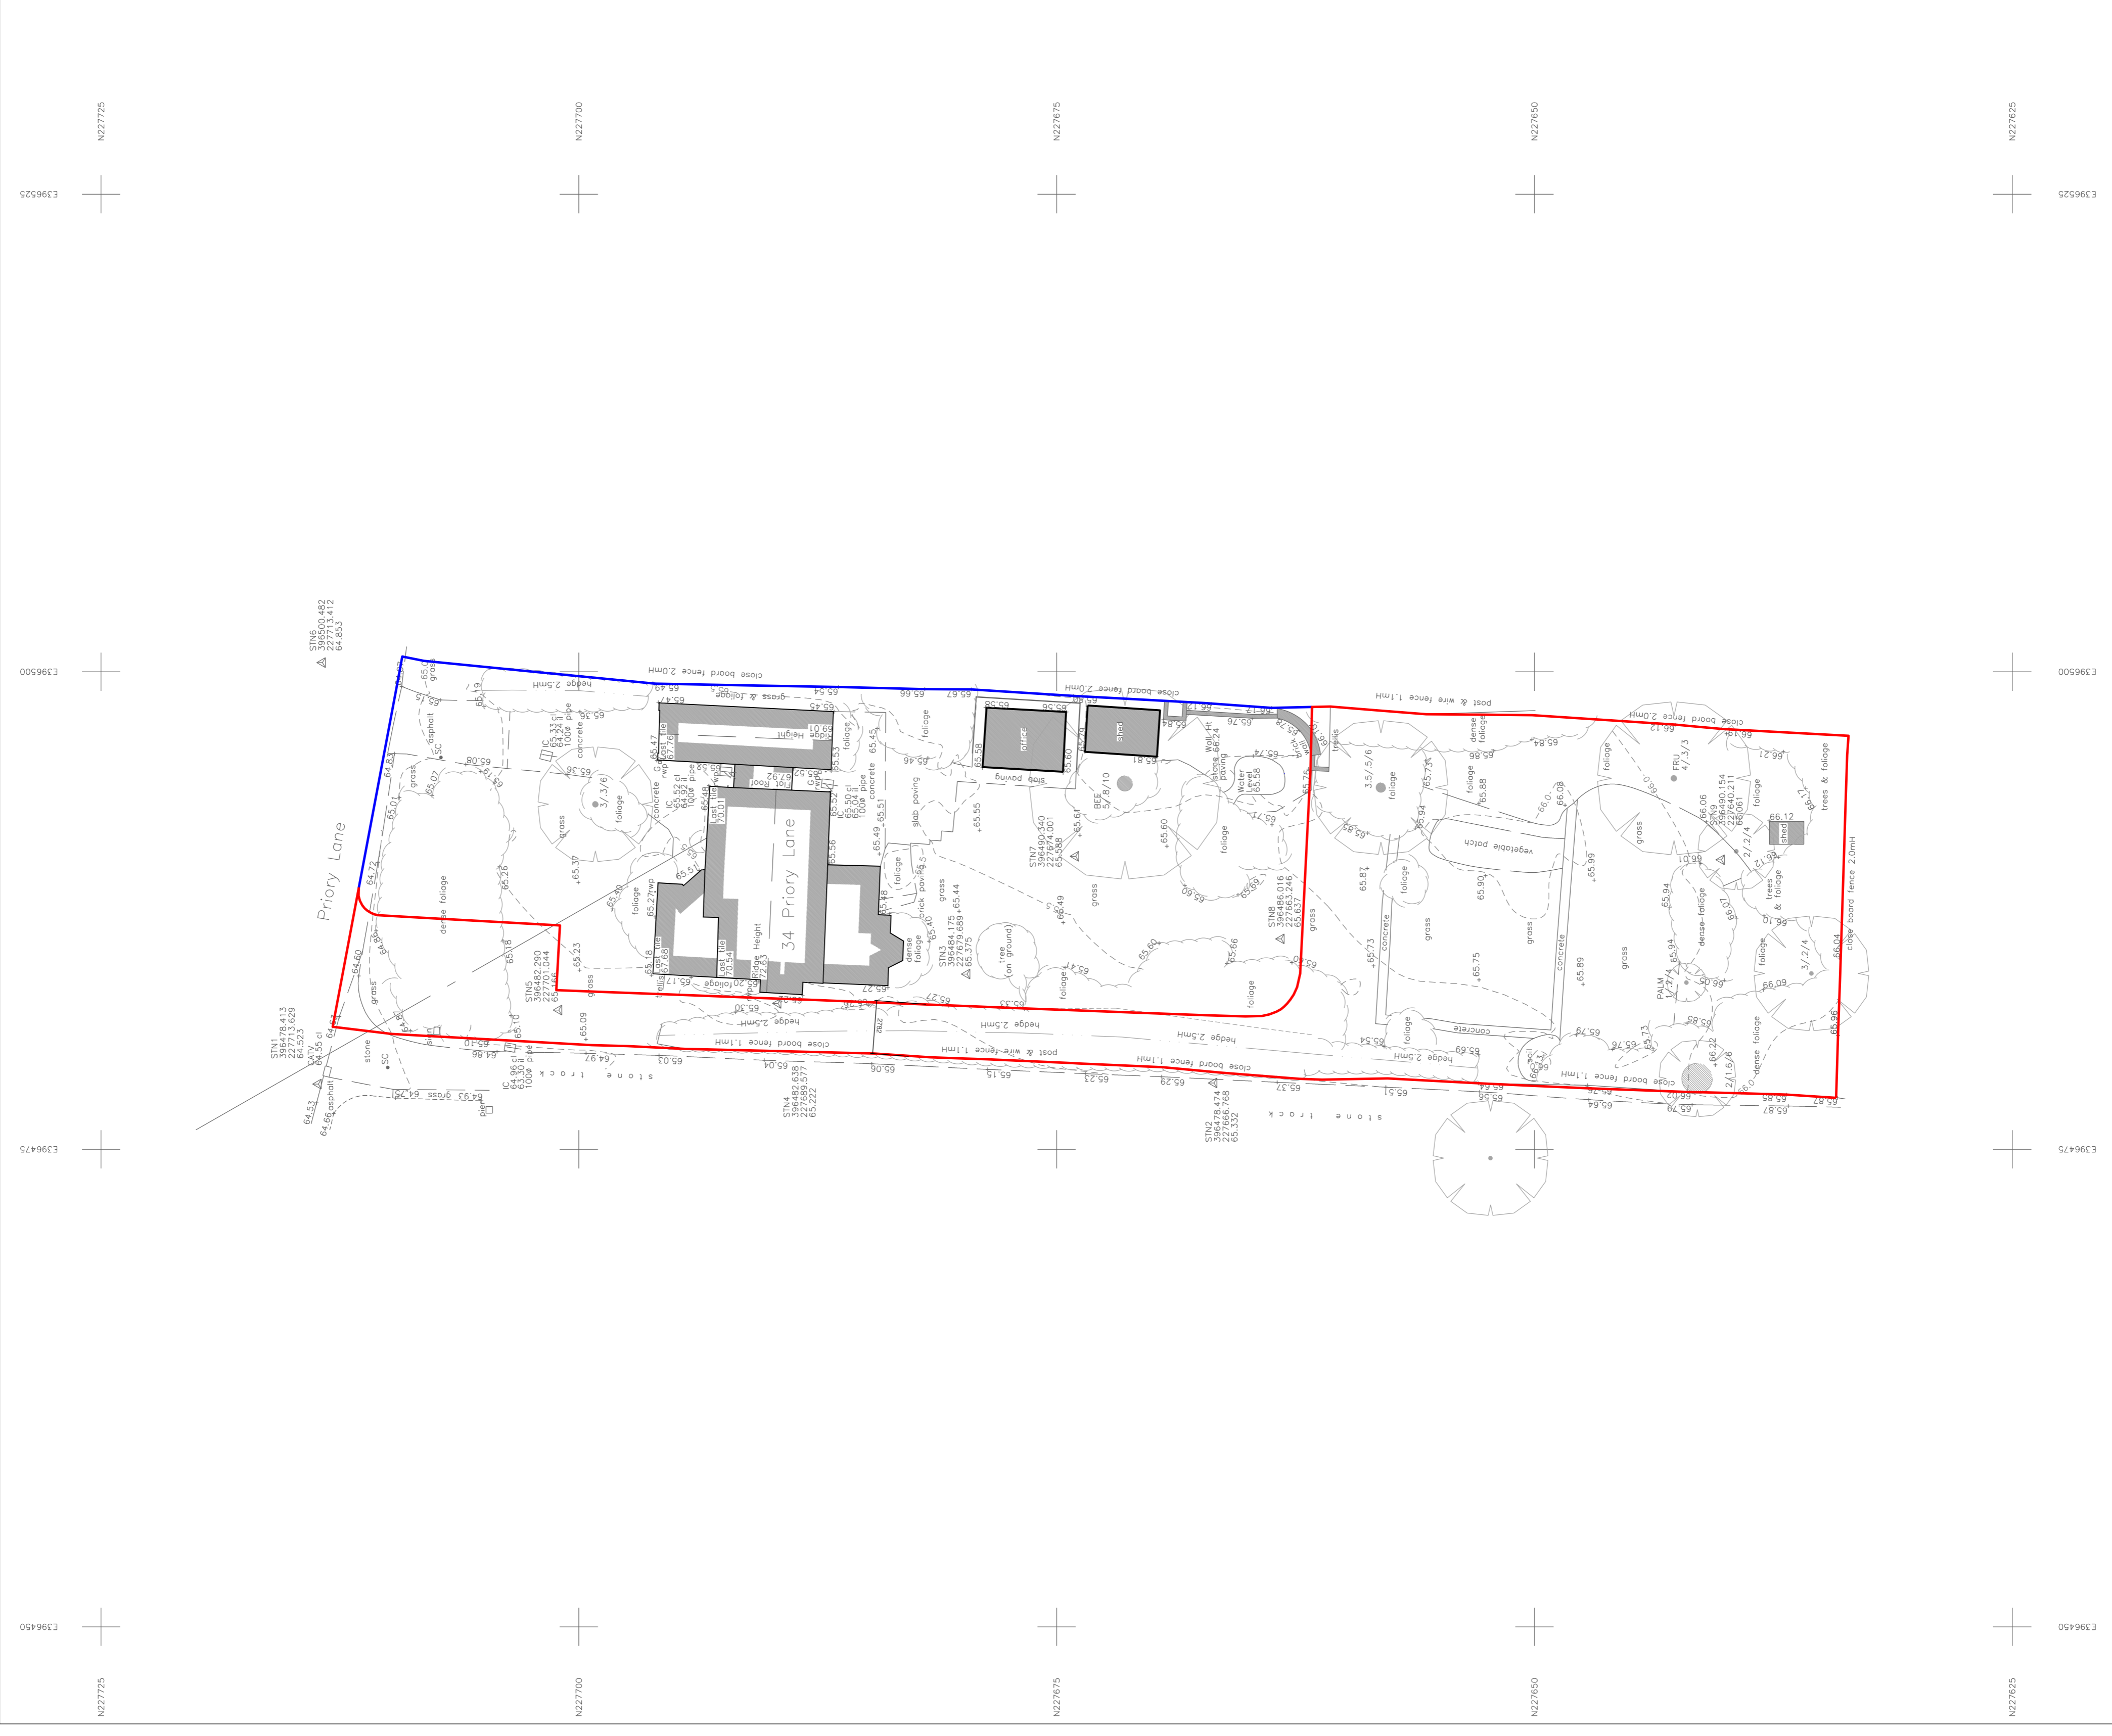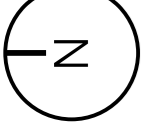

A 1:20000 PLAN AND PHOTOGRAPHY
 DATE: 10/08/20
 REF: AL0101 - DETAILS

MITCHELL ELEY GOULD

34 PRIORY LANE
 RESIDENTIAL NEW BUILD
 TOPOGRAPHICAL SITE SURVEY

PLANNING OCT 2020 1:000BA1 KE MM
 2036 AL(0)101 A

© MITCHELL ELEY GOULD ARCHITECTS
 01225 789033 WHARF STUDIO WOODCOCKE HILL BATH BA2 6AA
 SCALE BAR 1:200