


SITE LOCATION PLAN 1:1250

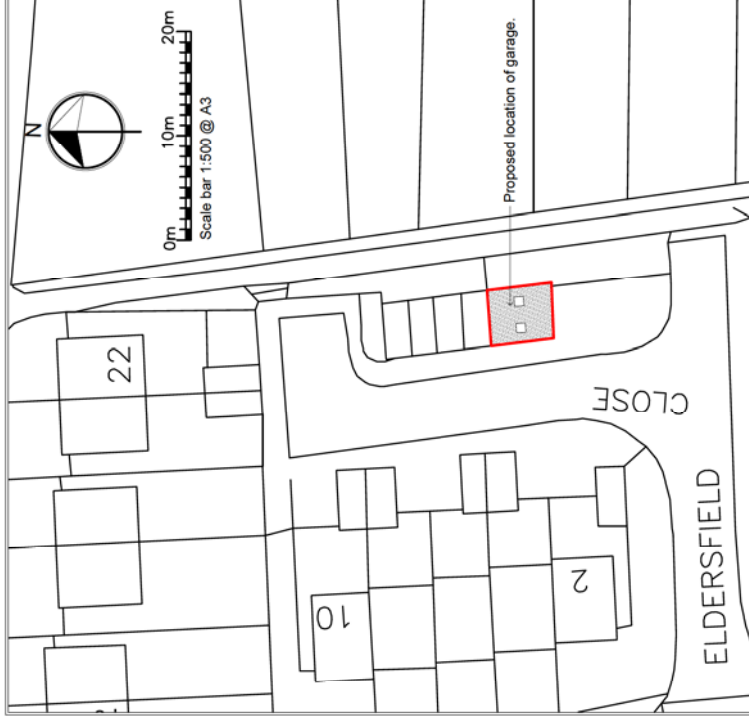

BLOCK PLAN 1:500

Amendments Rev Dates	Item
A	27.10.20 Location of garage building

- FEASIBILITY
- FOR INFORMATION
- FOR COMMENT
- PRELIMINARY
- PLANNING
- BUILDING REGULATIONS
- TENDER
- CONSTRUCTION ISSUE
- AS BUILT

Do not scale from this drawing.
 All dimensions are to be checked on site. Refer to shown dimensions only. Report any discrepancies to the client/project manager.


CDM 2015 RESIDUAL RISKS

There are no residual risks that a competent contractor should not be able to effectively manage.


Clayton Architectural Drawing Services
 2 Sunshine Close, Ledbury, Herefordshire, HR8 2DZ
 Tel : 01531 635598 pc-ads@tiscali.co.uk

Project:
 PROPOSED GARAGE TO LAND AT ELDERSFIELD CLOSE
 Title: SITE LOCATION AND BLOCK PLAN


Paper size A3	Date: Oct. 2020	Drawn by: PWC/NC
Dwg. no. 12-2020-SLBPA(A)		Scale: 1:1250 & 1:500

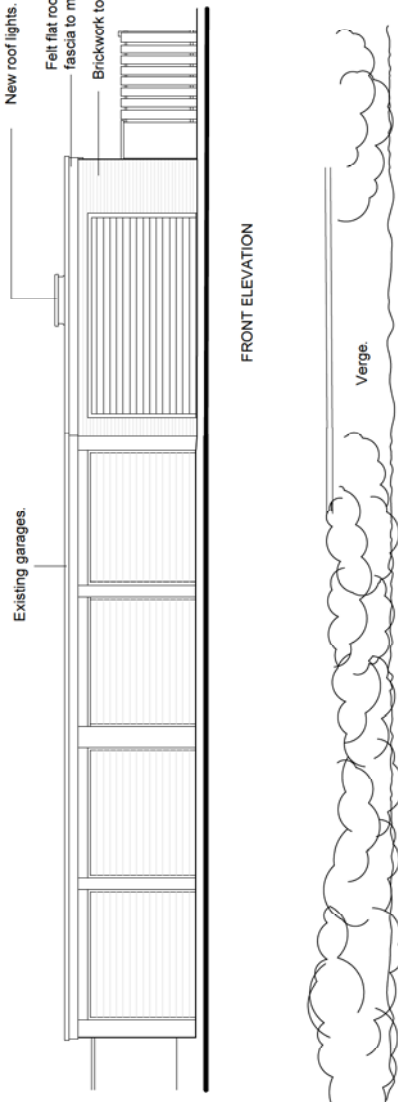


FRONT ELEVATION

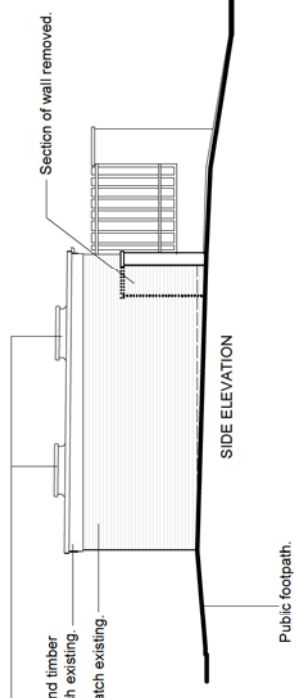


SIDE ELEVATION

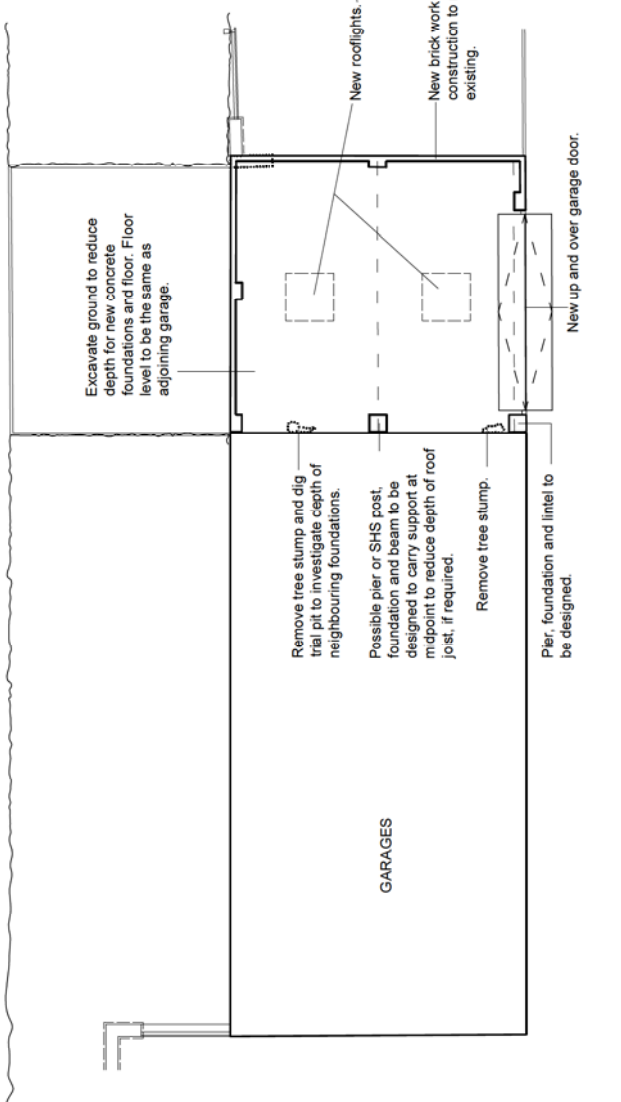

PLAN LAYOUT

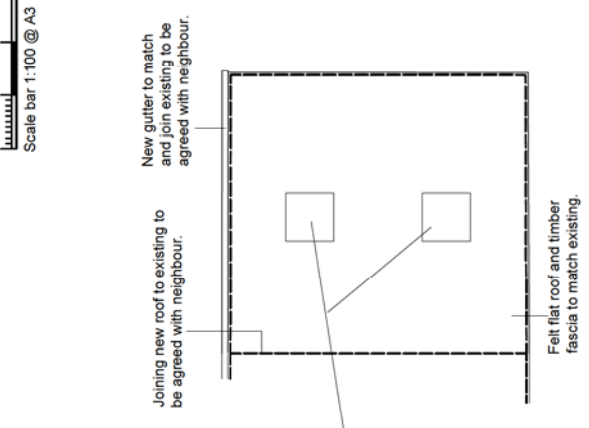

ROOF PLAN LAYOUT

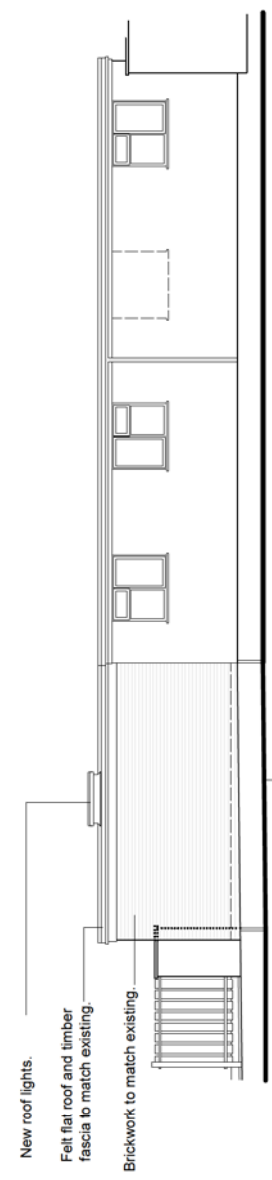

REAR ELEVATION

Amendments	Item
Rev	30/10/20
Date	
A Garage door shown in open position.	

- FEASIBILITY
- FOR INFORMATION
- FOR COMMENT
- PRELIMINARY
- PLANNING
- BUILDING REGULATIONS
- TENDER
- CONSTRUCTION ISSUE
- AS BUILT

Do not scale from this drawing.
All dimensions are to be checked on site.
Refer to shown dimensions only. Report any discrepancies to the client/project manager.

CDM 2015 RESIDUAL RISKS
There are no residual risks that a competent contractor should not be able to effectively manage.

Clayton Architectural Drawing Services
2 Sunshine Close, Ledbury, Herefordshire, HR8 2DZ
Tel: 01531 635598 pc-ads@tiscali.co.uk

Project: PROPOSED GARAGE TO LAND AT ELDERSFIELD CLOSE.

Title: PROPOSED PLAN AND ELEVATIONS

Paper size A3	Date: Sept. 2020	Drawn by: PWC/NC
Dwg. no. 12-2020-02A		Scale: 1:100