


Site Area	
0.15	0.37
ha	acres


This drawing, design and the illustrated works are the copyright of Urban Aspects Limited and may not be reproduced either wholly or in part without written consent.

Client		[REDACTED]					
Project		Land at Walton Hill, Deerhurst					
Drawing title		Location Plan					
Date	Scale	Drawn	Status	Job No.	Org No.	Rev.	
Feb 2021	1:1250 @ A3	GMP	PA	BMS21.01	01	-	

7 Bath Mews • Bath Parade • Cheltenham • GL53 7HL

T 01242 806170 M 07766 112132 E gary@urbanaspects.co.uk

www.urbanaspects.co.uk

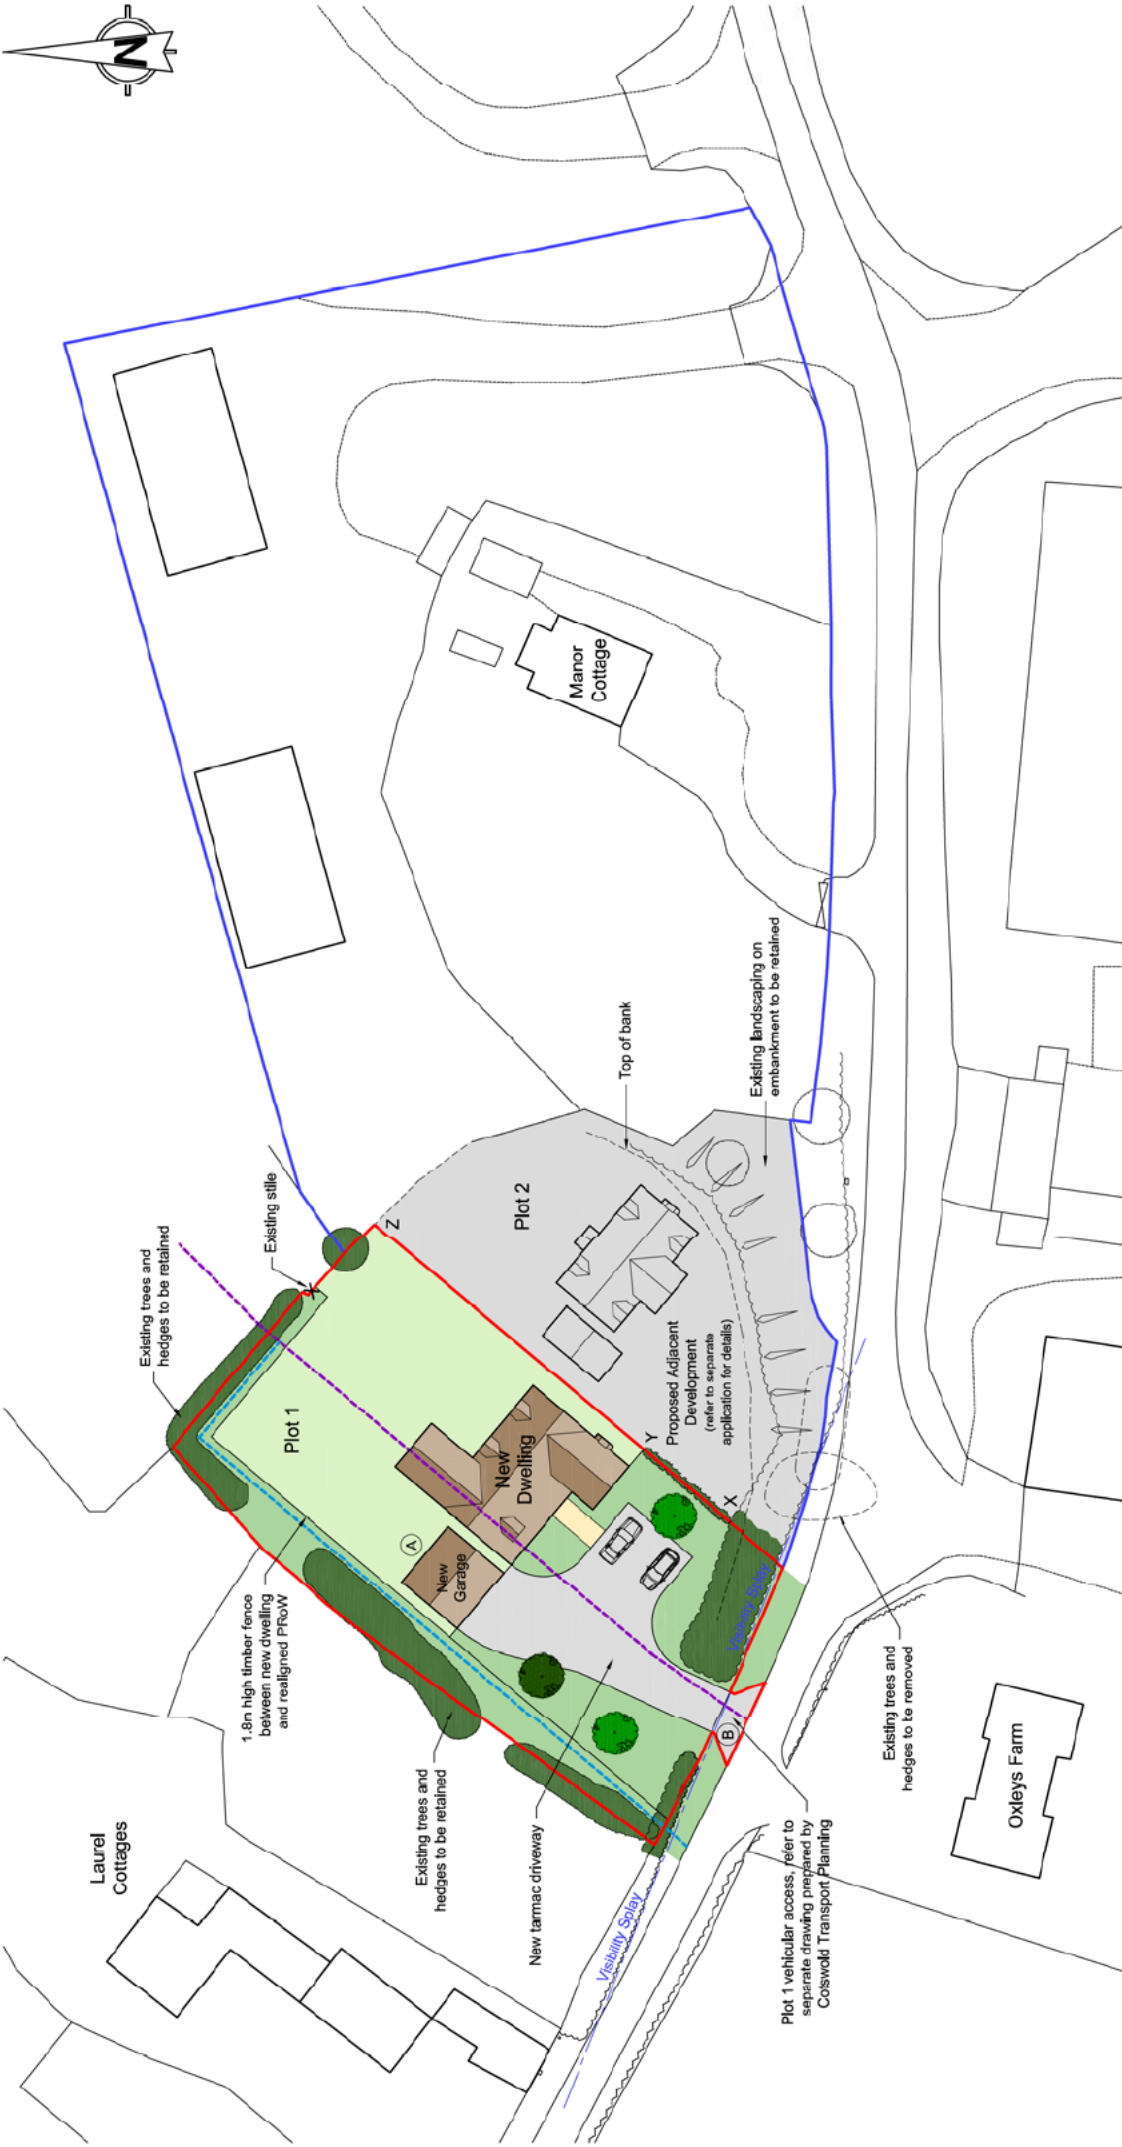


This drawing, design and the illustrated works are the copyright of Urban Aspects Limited and may not be reproduced either wholly or in part without written consent.

Client	[REDACTED]				
Project	Land at Walton Hill, Deerhurst				
Drawing title	Proposed Site Layout				
Date	Feb 2021	Scale	1:500 @ A3	Status	PA
Job No.	BMS21-01	Dwg No.	02	Rev.	A

- Existing PRoW ADE89
- Proposed PRoW realignment
- (A) Refuse Storage Point
- (B) Refuse Collection Point
- X-Y 1.2m high wire fence with planting
- Y-Z 1.8m high timber fence



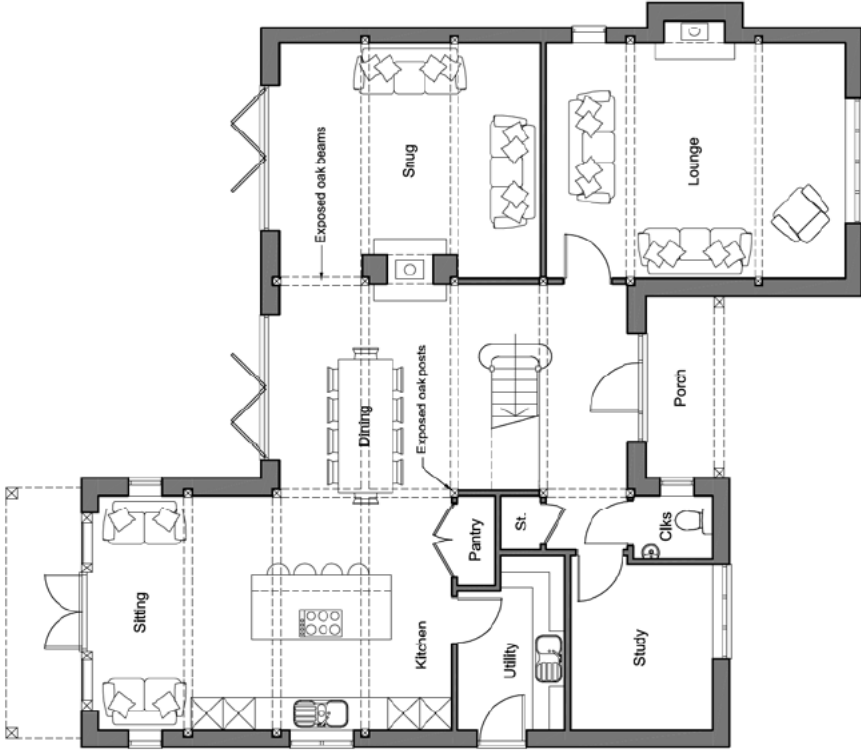


Ground Floor



First Floor


This drawing, design and the illustrated works are the copyright of Urban Aspects Limited and may not be reproduced either wholly or in part without written consent.

Client	[REDACTED]												
Project	Land at Walton Hill, Deerhurst												
Drawing title	Proposed Floor Plans												
Date	Feb 2021	Scale	1:100 @ A3	Drawn	GMP	Status	PA	Job No.	BMS21-01	Dwg No.	03	Rev.	-

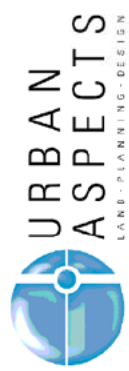


www.urbanaspects.co.uk


7 Bath Mews • Bath Parade • Cheltenham • GL53 7HL
 T 01242 806170 M 07766 112132 E gary@urbanaspects.co.uk

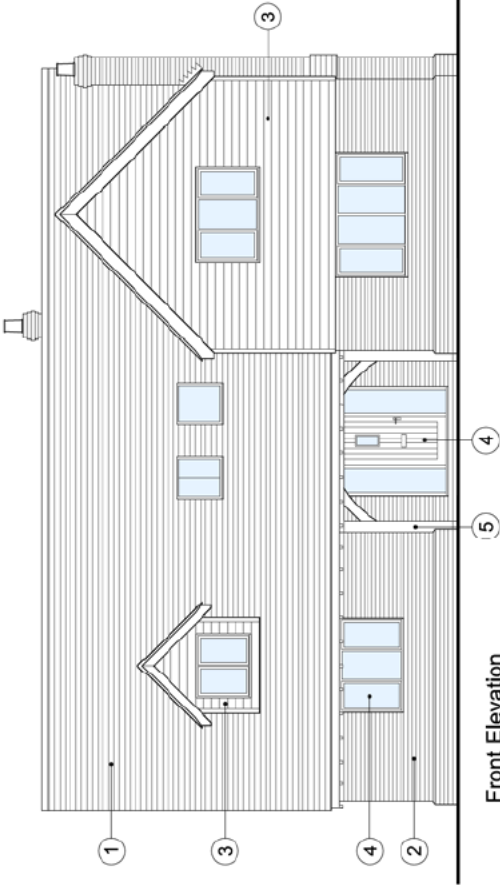


Front Elevation

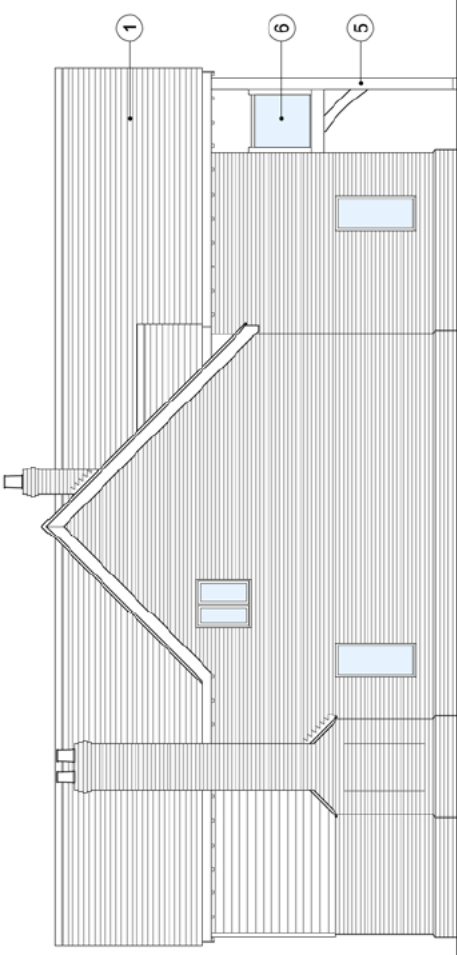

Side Elevation

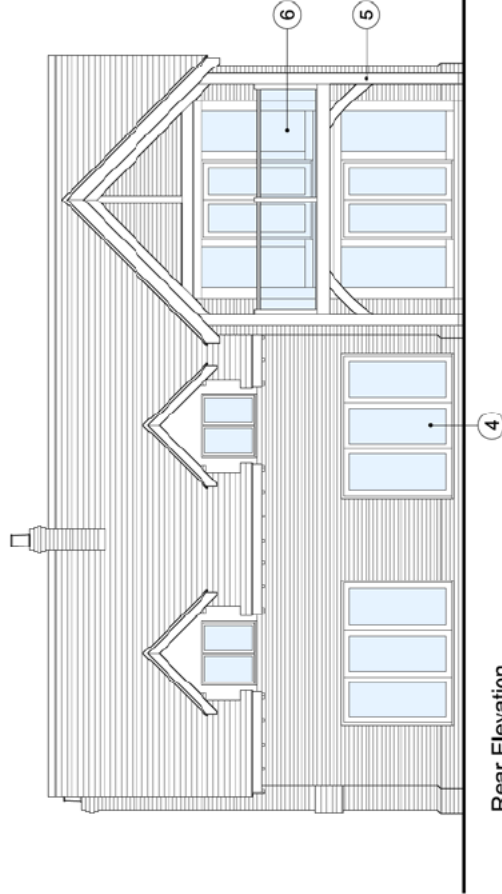

Rear Elevation

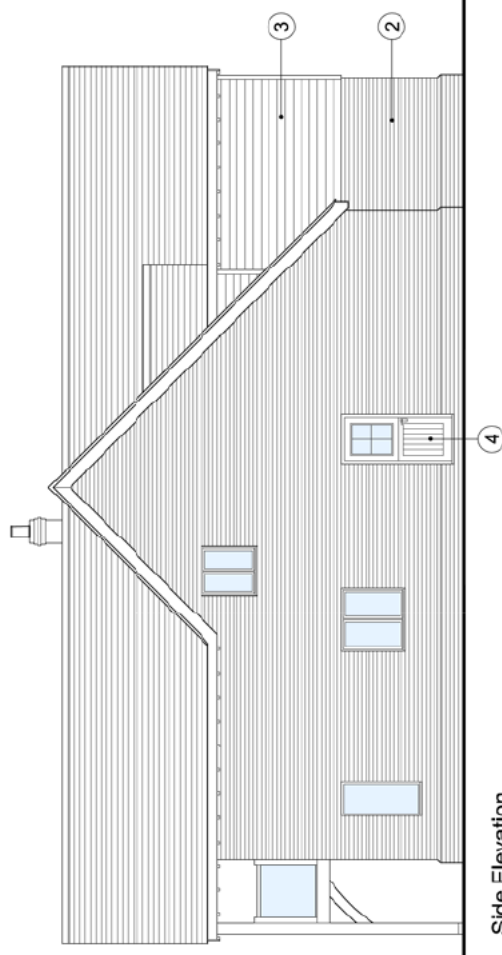


Side Elevation

- ① Plain tiles to approved sample
- ② Facing brickwork to approved sample
- ③ Horizontal timber cladding
- ④ Hardwood coors and windows
- ⑤ Oak framed balcony and porch
- ⑥ Glass balustrade


This drawing, design and the illustrated works are the copyright of Urban Aspects Limited and may not be reproduced either wholly or in part without written consent.

Client	[REDACTED]				
Project	Land at Walton Hill, Deerhurst				
Drawing Title	Proposed Elevations				
Date	Feb 2021	Scale	1:100 @ A3	Status	PA
		Drawn	GMP	Job No.	BMS21-01
				Drawn No.	04
				Rev.	-

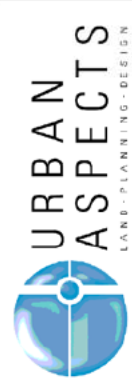

7 Bath Mews • Bath Parade • Cheltenham • GL53 7HL
T 01242 806170 **M** 07766 112132 **E** gary@urbanaspects.co.uk

www.urbanaspects.co.uk

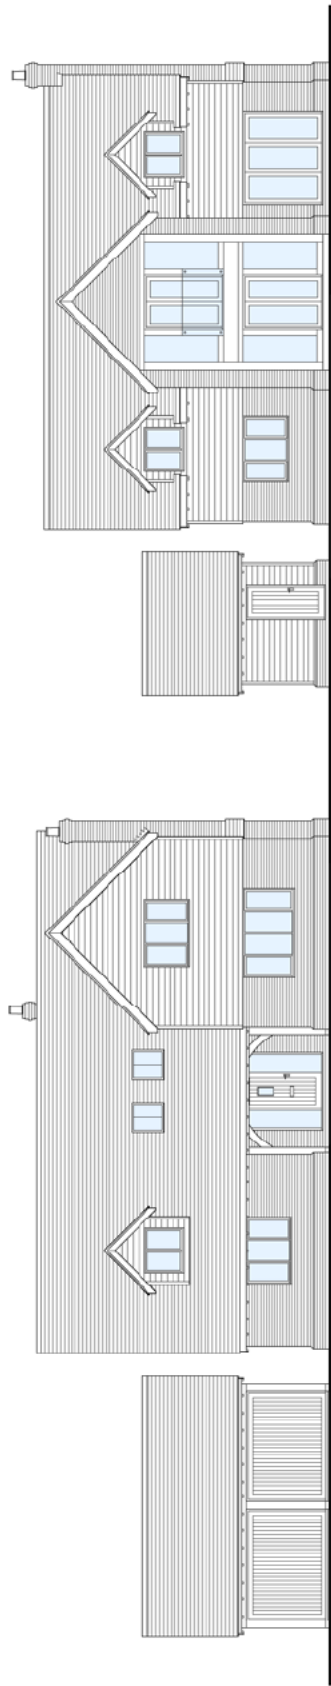


This drawing, design and the illustrated works are the copyright of Urban Aspects Limited and may not be reproduced either wholly or in part without written consent.


URBAN ASPECTS LAND - PLANNING - DESIGN		Job No. BMS2101 Dis No. SK 0 Rev. -
Project Land at Walton Hill, Deerhurst	Drawing Title Street Elevation	
Date Aug 2021	Scale 1:100 @ A2	Status GMP
Design GMP		Status Sketch

7 Bath Meads • Bath Parade • Cheltenham • GL53 7HL
 T 01242 806170 M 07766 112132 E gary@urbanaspects.co.uk


www.urbanaspects.co.uk

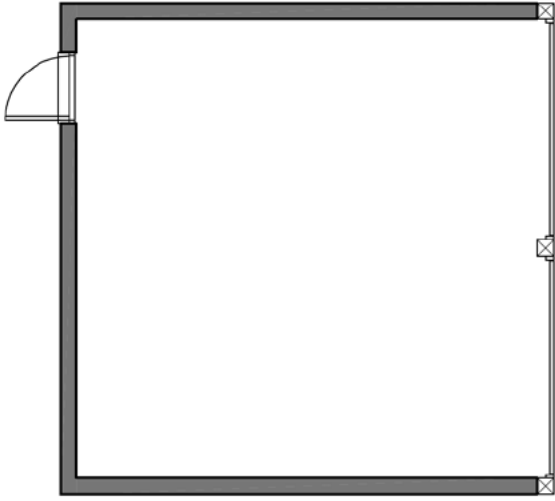


Floor Plan

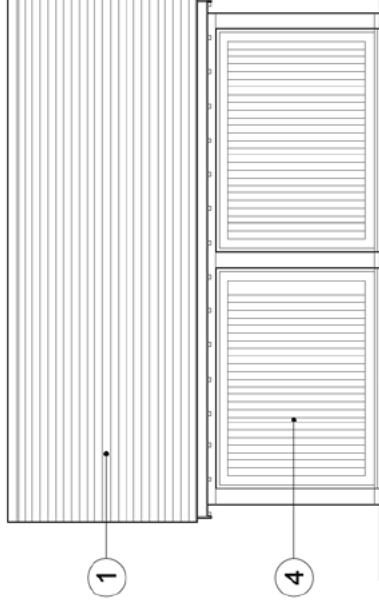


Front Elevation

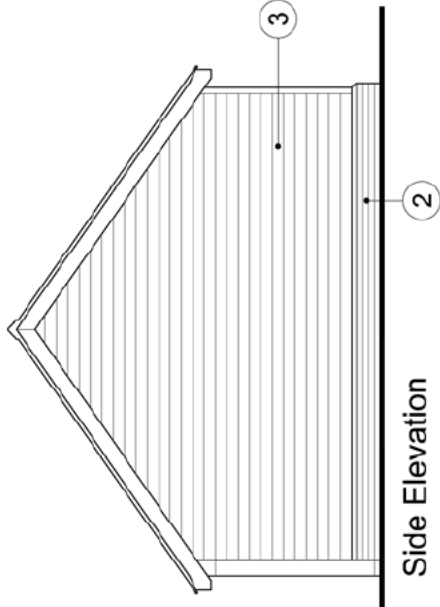

Side Elevation

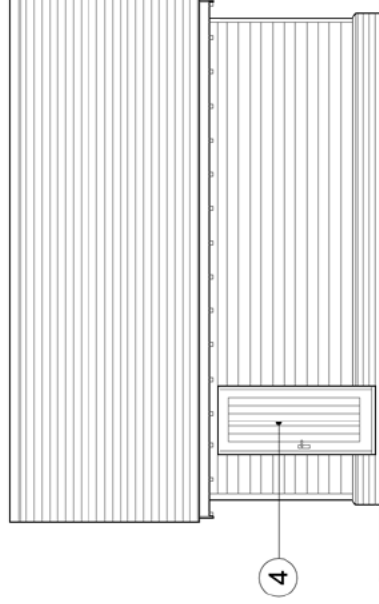


Rear Elevation

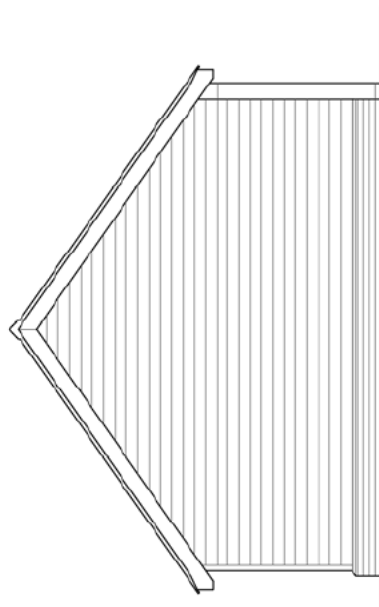

Side Elevation

- ① Plain tiles to approved sample
- ② Facing brickwork to approved sample
- ③ Horizontal timber cladding
- ④ Hardwood doors and windows

This drawing, design and the illustrated works are the copyright of Urban Aspects Limited and may not be reproduced either wholly or in part without written consent.

Client	[REDACTED]				
Project	Land at Walton Hill, Deerhurst				
Drawing Title	Proposed Garage Plan & Elevations				
Date	Feb 2021	Scale	1:100 @ A4	Status	PA
		Drawn	GMP	Job No.	BMS21.01
				Dwg No.	05
				Rev.	-

7 Bath Mews • Bath Parade • Cheltenham • GL53 7HL

T 01242 806170 M 07766 112132 E gary@urbanaspects.co.uk

www.urbanaspects.co.uk