
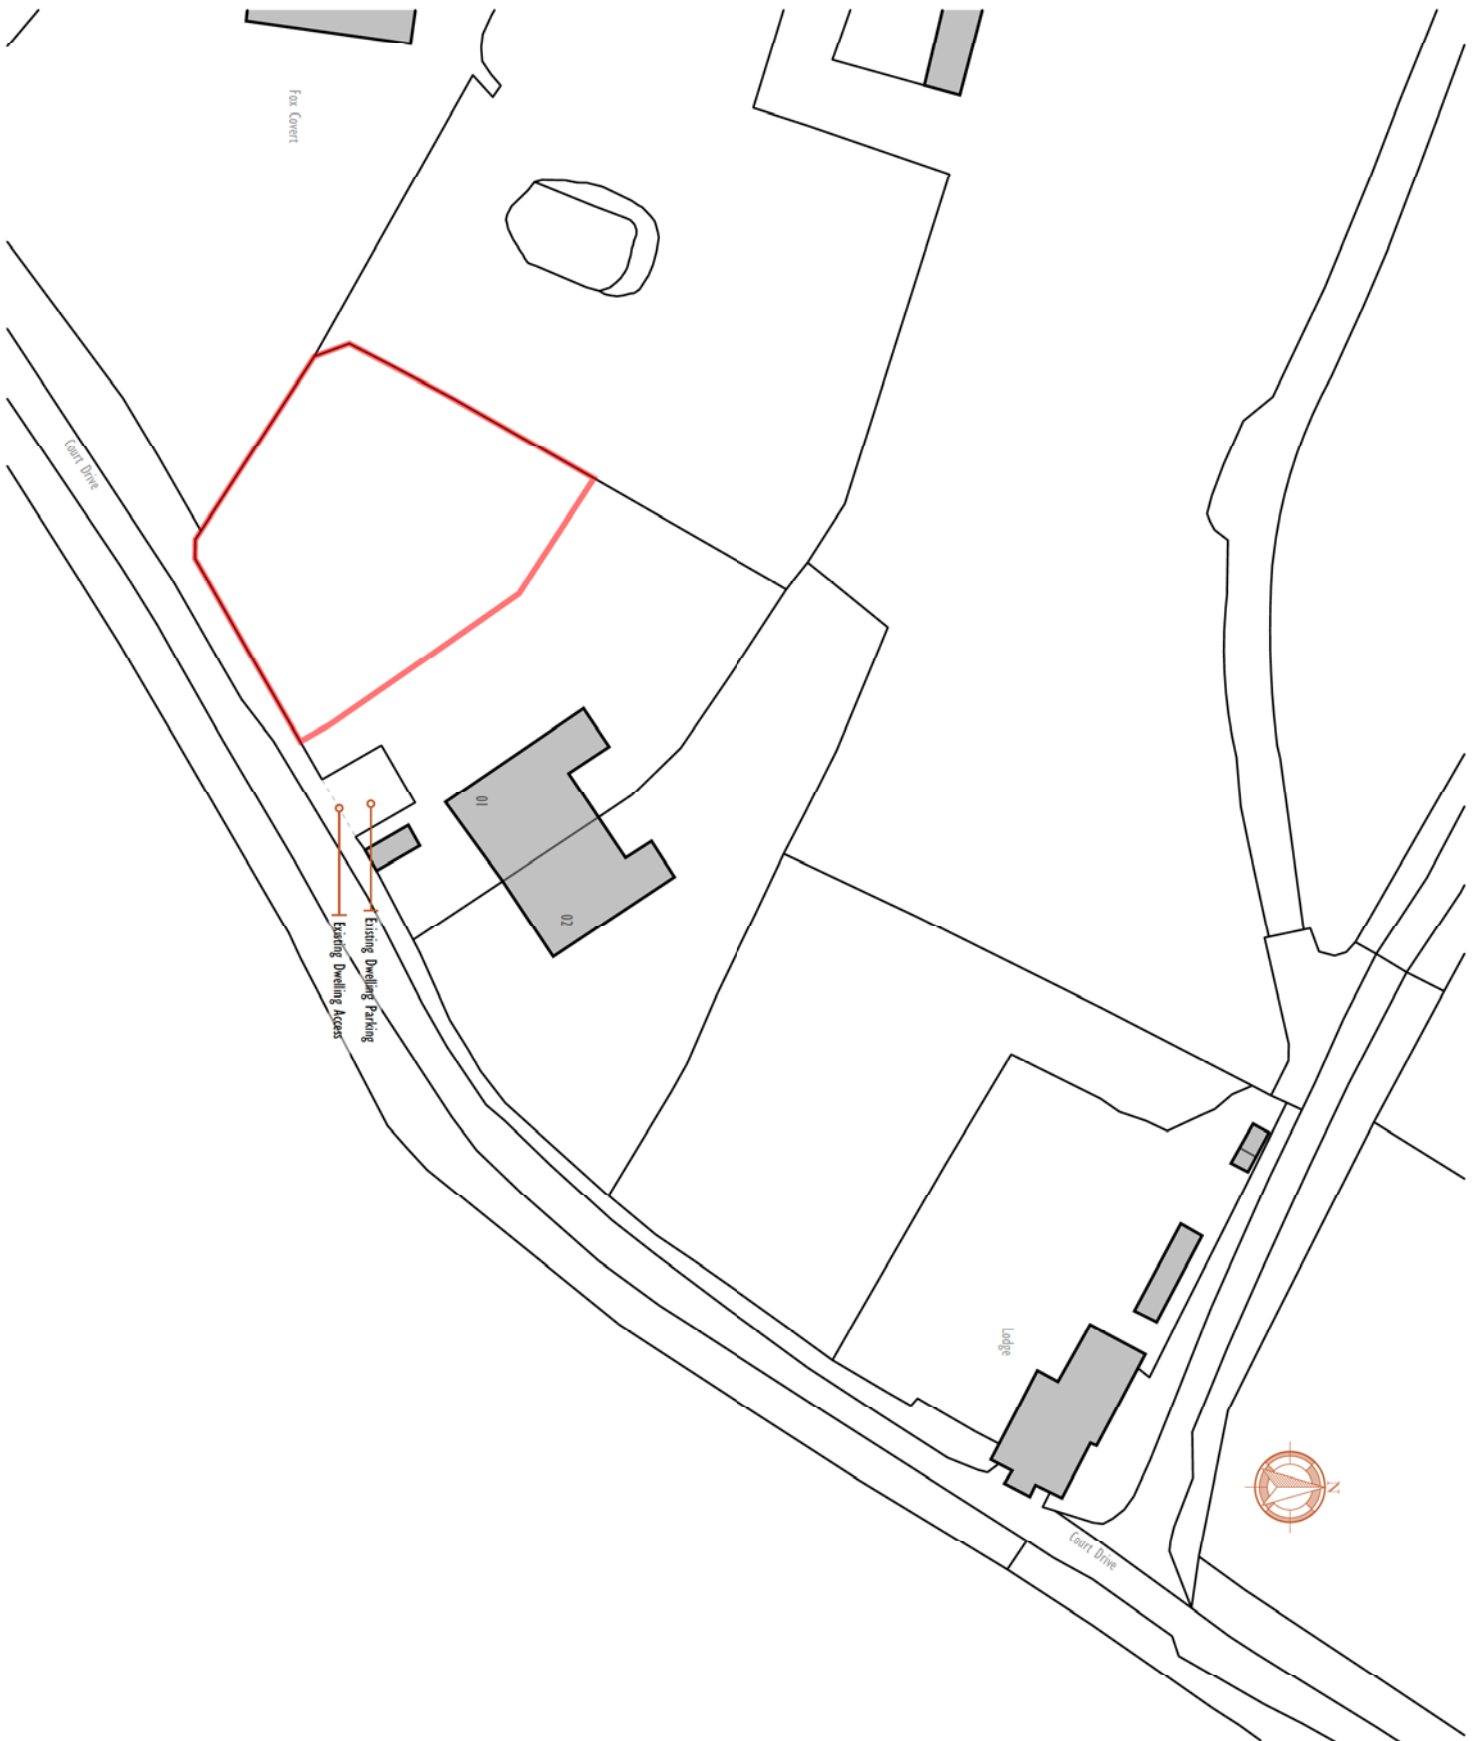

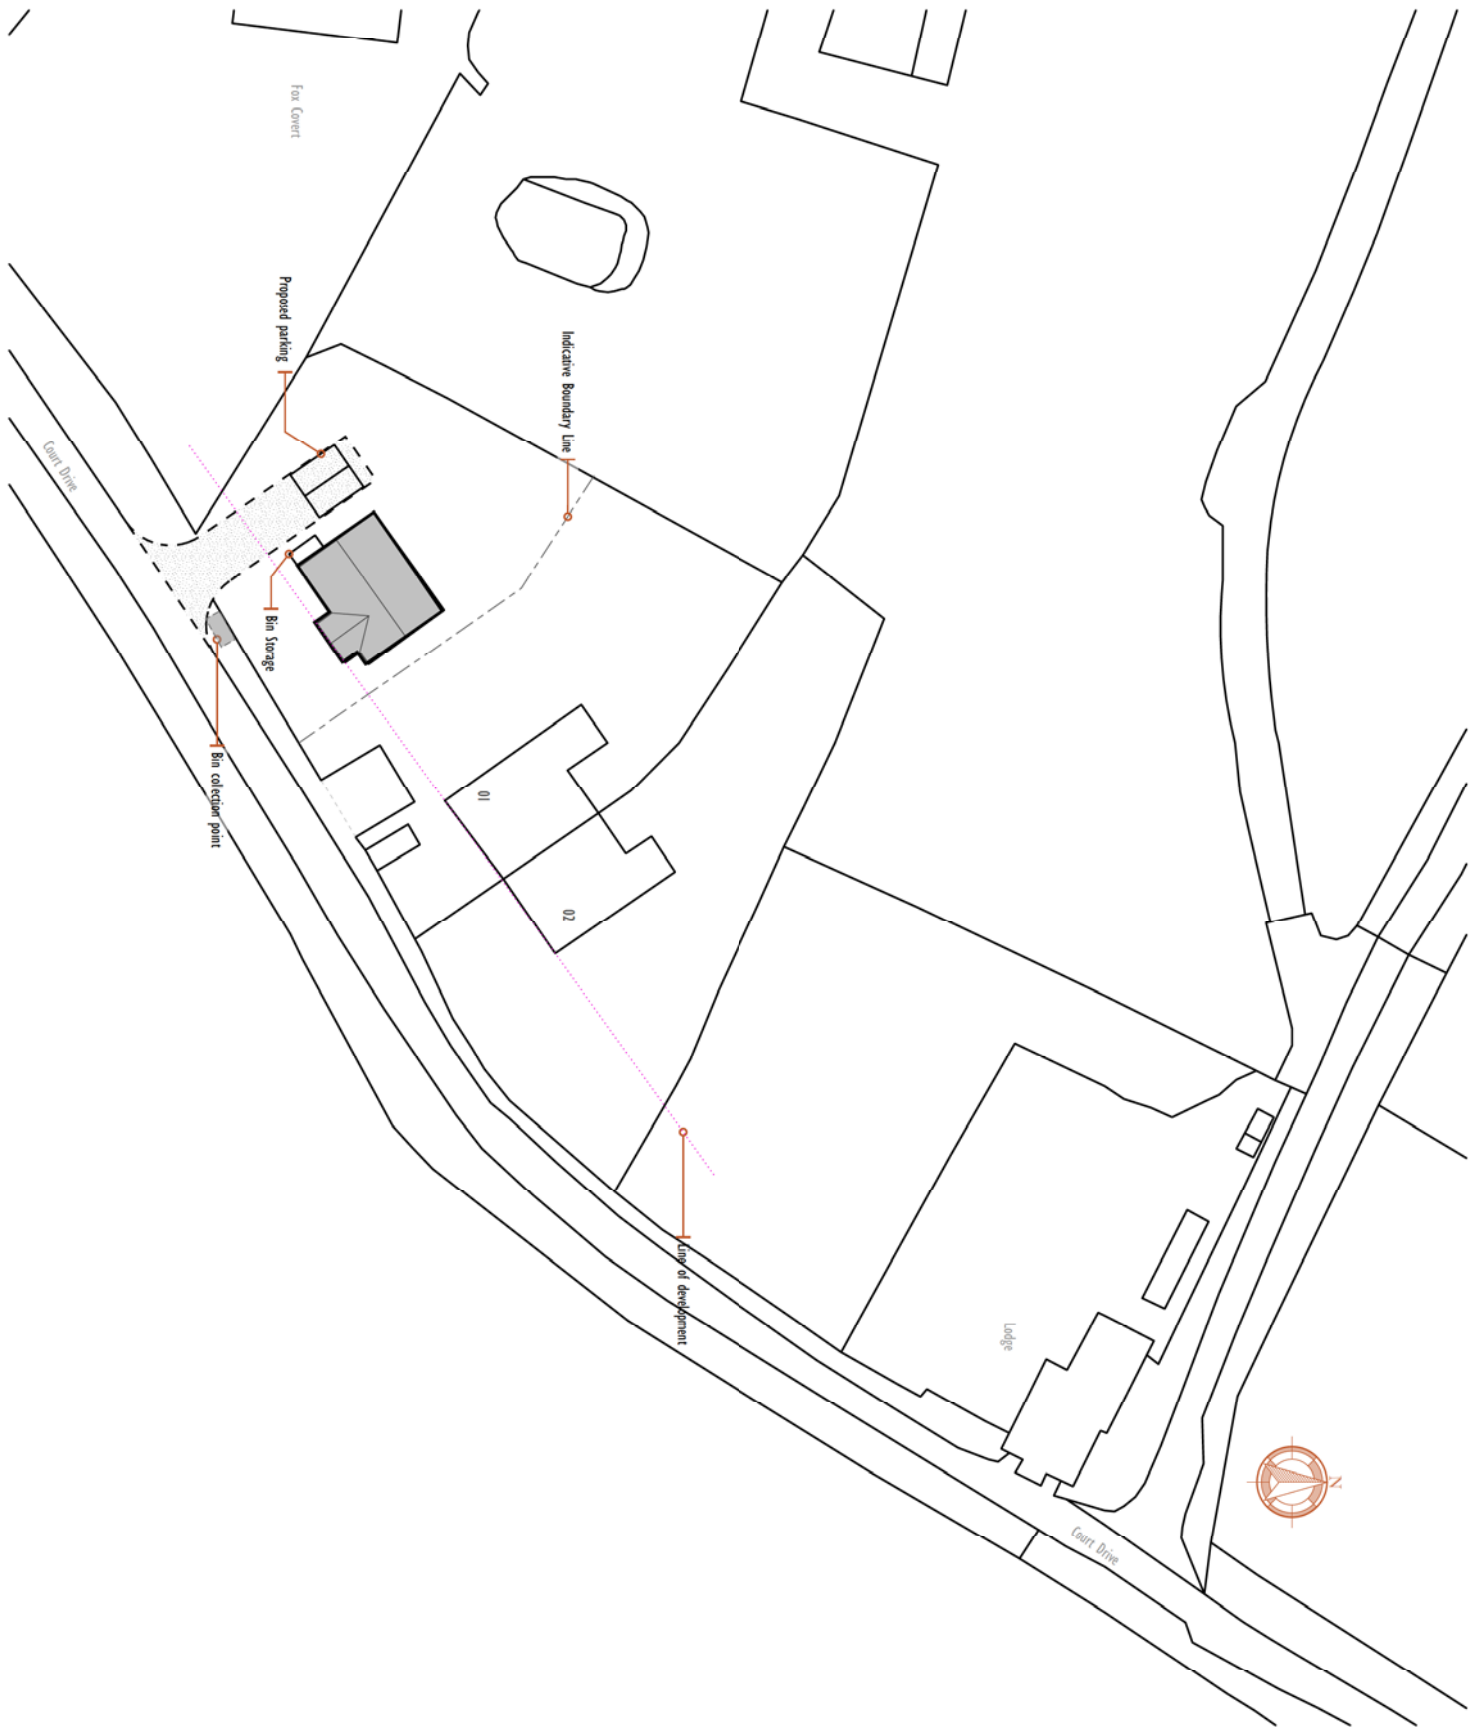



A	REVISION	DRAWING No.	PROJECT NO. LDC.2301	DESCRIPTION Location Plan	DATE February, 2021	The Studio, 82 Broadmead, Corsham, SN13 9AP	<small>All dimensions to be checked on site. Drawing for planning papers only - Not for construction. Reproduction of this drawing is prohibited without the consent in writing of Land Development & Planning Consultants Ltd. Site plans are reproduced from the Ordnance Survey sheets with the permission of The Controller of Her Majesty's Stationery Office. Crown Copyright Reserved. Licence Number 40346355.</small>	 LD PC Land, Development & Planning Consultants Ltd
	01	PROJECT Land at Court Drive, Apperley, Gloucester	SCALE: 1:1250 @ A3					



REVISION	DRAWING No.	PROJECT NO.	DESCRIPTION	DATE	The Studio, 82 Broadmead, Corsham, SN13 9AP	All dimensions to be checked on site. Drawing for planning purposes only - Not for construction. Reproduction of this drawing is prohibited without the consent in writing of Land Development & Planning Consultants Ltd. Site plans are reproduced from the Ordnance Survey sheets with the permission of The Controller of HM Stationery Office. Crown Copyright Reserved. Licence Number: ALS46355.	 Land, Development & Planning Consultants Ltd
	02	LDC.2301	Existing Site Plan	January, 2021			
		PROJECT	SCALE:				
		Land at Court Drive, Apperley, Gloucester	1:500 @ A3				



REVISION DRAWING No. 03	PROJECT NO. LDC.2301	DESCRIPTION Proposed Site Plan	DATE January, 2021	The Studio, 82 Broadmead, Corsham, SN13 9AP	All dimensions to be checked on site. Drawing for planning purposes only - Not for construction. Reproduction of this drawing is prohibited without the consent in writing of Land Development & Planning Consultants Ltd. Site plans are reproduced from the Ordnance Survey sheets with the permission of The Controller of HM Stationery Office. Crown Copyright Reserved. Licence Number: AL546355.	 Land, Development & Planning Consultants Ltd
	PROJECT Land at Court Drive, Apperley, Gloucester	SCALE: 1:500 @ A3				