

PLANNING ISSUE

STRUCTURAL INFORMATION INDICATIVE ONLY SHOWN FOR CO-ORDINATION PURPOSES

PLEASE REFER TO STRUCTURAL ENGINEERS SPECIFICATION PLEASE NOTE NO MANHOLES WERE LIFTED THROUGH SURVEYING THE PROPERTY CONTRACTOR IS REQUIRED TO INSPECT DRAINAGE SYSTEM TO CHECK THEY WORK PRIOR TO COMMENCEMENT

- 1 Do not scale off this drawing.
- 2 All dimensions are to be taken from the Architect's drawings.
- 3 This drawing is to be used in conjunction with all relevant specifications and other drawings issued by the Architect and other specialists.
- 4 All drawings are to be reproduced without RRA permission.
- 5 IF IN DOUBT, ASK.



PROPERTY BOUNDARY

SITE BOUNDARY

Revision	Description	Date	Check	Rev
1	The Addition of two Plots	04.06.21	OS	A



RRA Architects Ltd
 100, Waterlily Drive
 Wotton Bassett, RRA
 T 01242 289 374
 E info@raarchitects.com

www.raarchitects.com

Registered Office: Wotton Bassett, T 01242 289 374
 London: T 01884 519 747 T 02031 900 988

Client: NOAH FURY


Project:

CAERLON, TEWKESBURY ROAD,
 GLOUCESTER, GL2 9FU

Drawing Title:


PROPOSED SITE PLAN

Status	Date	Drawn By
PLANNING	JUNE 2021	SJB
Drawing No.	Revision	Scale
3056 P(2) 05	A	1:100 @ A1

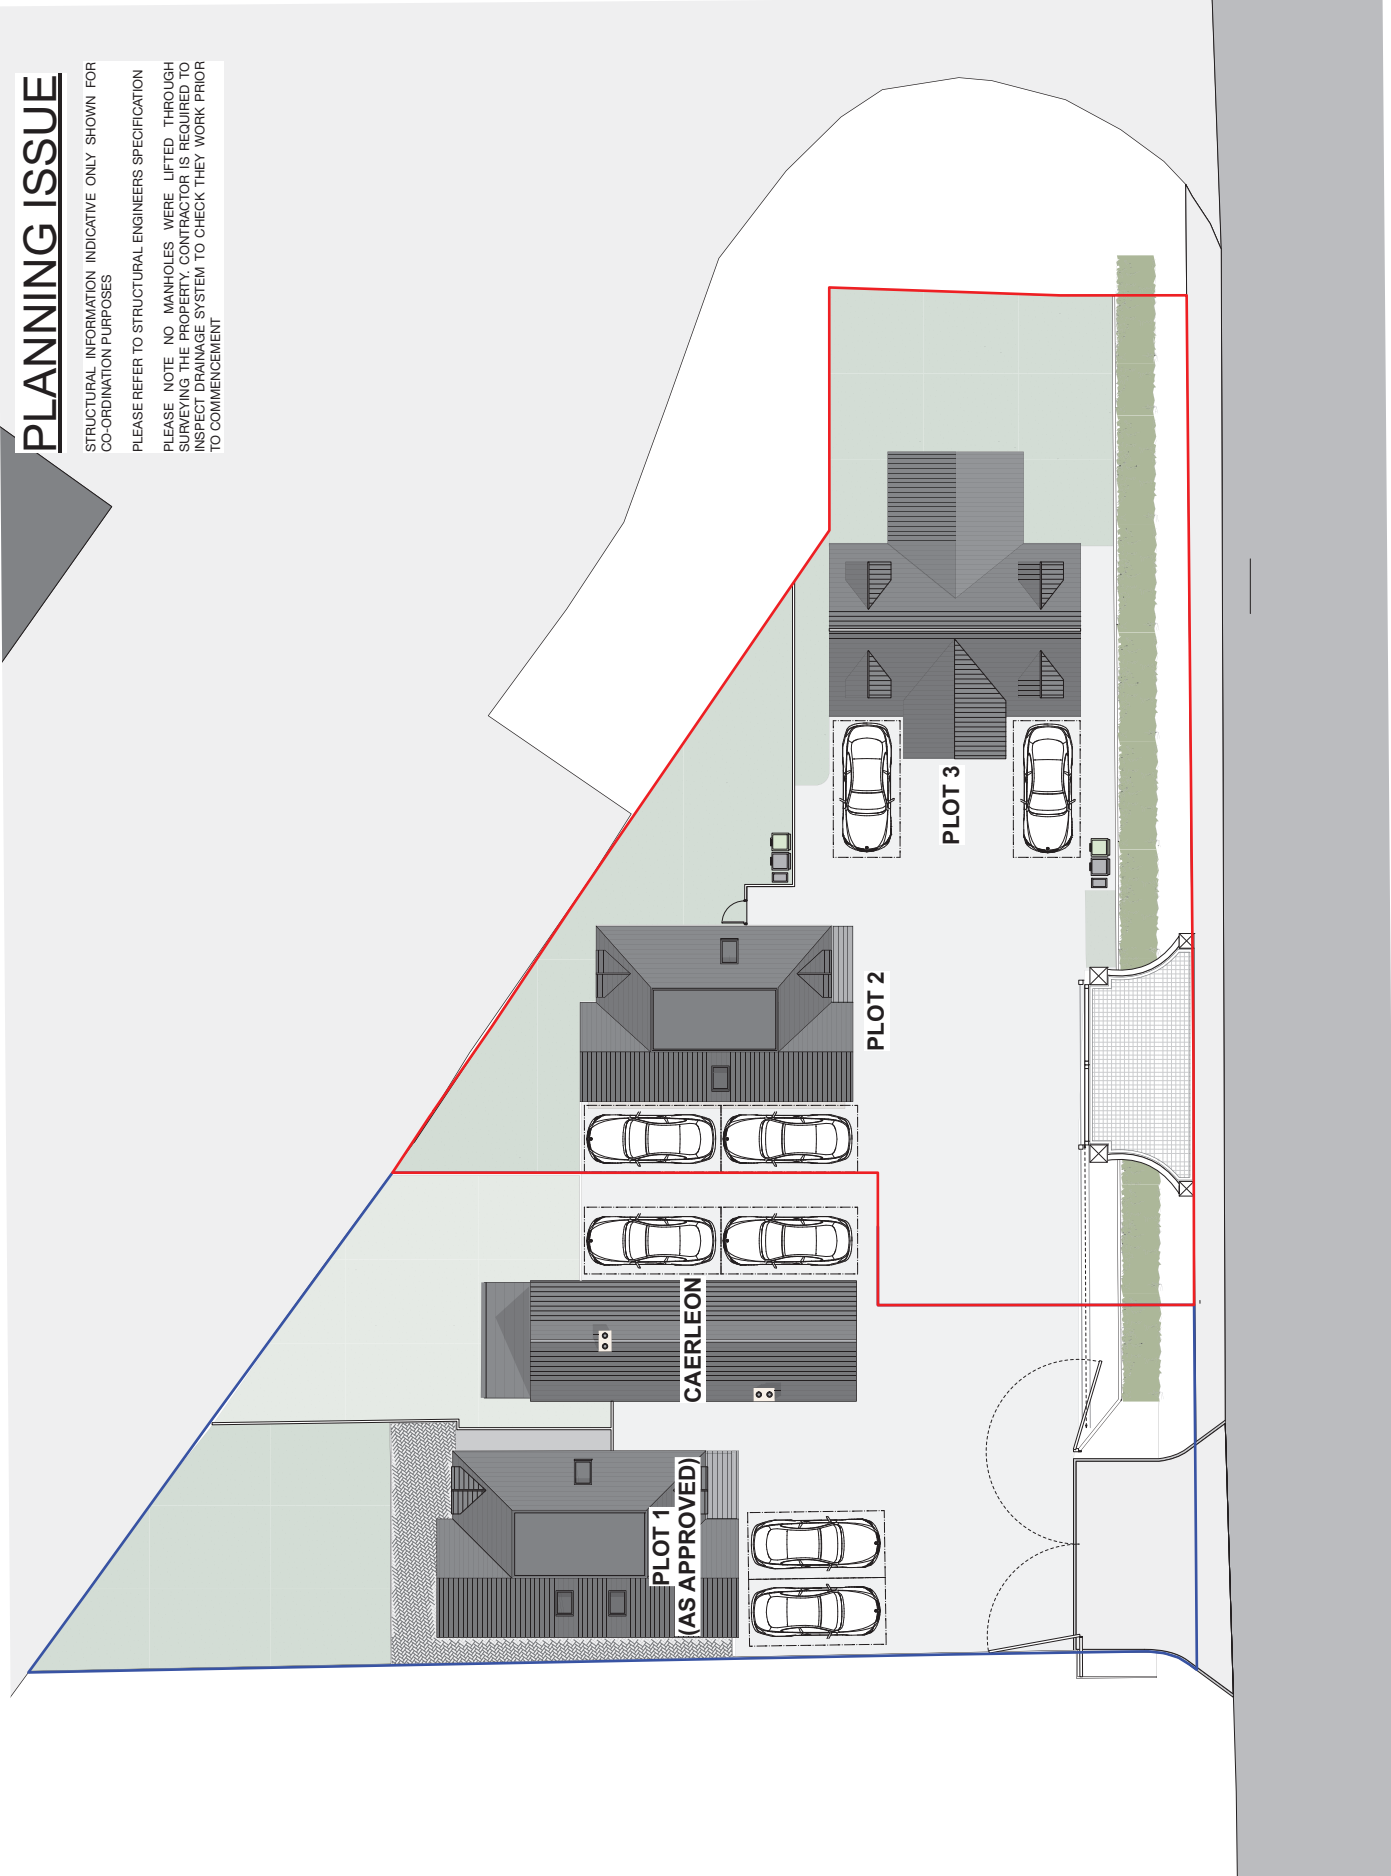


1 PROPOSED SITE PLAN

1:100 @ A1/1:200 @ A3

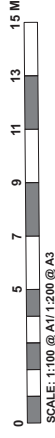


EXTERNAL FINISHES	IMAGE
Redland traditional slate grey roof tiles. Smooth finish concrete. Webink: https://www.roofingoutlet.co.uk/pro-ducts/redland-concrete-plain-tile-slate-grey	
Sarnafil single ply membrane Website: https://gbr.sarnafil.sika.com	
Red Multi Stock Brick Webink: https://www.aab.build/product/red-multi-stock	
Light Brown Oak U-pvc Window & Doors	
Light Brown Oak U-pvc Bi-Folddoor	

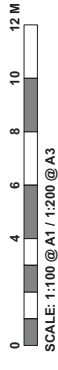


PLANNING ISSUE

STRUCTURAL INFORMATION INDICATIVE ONLY SHOWN FOR CO-ORDINATION PURPOSES


PLEASE REFER TO STRUCTURAL ENGINEERS SPECIFICATION PLEASE NOTE NO MANHOLES WERE LIFTED THROUGH SURVEYING THE PROPERTY CONTRACTOR IS REQUIRED TO INSPECT DRAINAGE SYSTEM TO CHECK THEY WORK PRIOR TO COMMENCEMENT

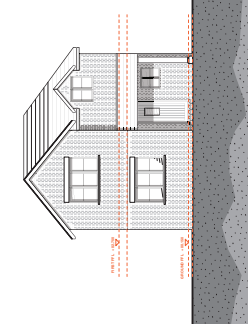


1 PROPOSED NORTHWEST ELEVATION
1:100 @ A1 / 1:200 @ A3

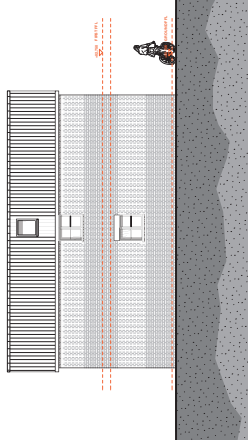

2 PROPOSED NORTHEAST ELEVATION
1:100 @ A1 / 1:200 @ A3

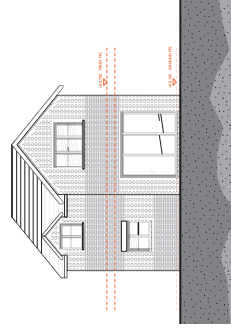

3 PROPOSED SOUTHEAST ELEVATION
1:100 @ A1 / 1:200 @ A3

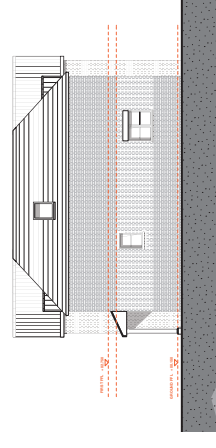

4 PROPOSED SOUTHWEST ELEVATION
1:100 @ A1 / 1:200 @ A3

- 1 Do not scale off this drawing.
- 2 All dimensions are to be taken from the Architect's drawings.
- 3 This drawing is to be used in conjunction with all relevant specifications and other drawings issued by the Architect and other specialists.
- 4 All drawings are to be reproduced without RRA permission.
- 5 IF IN DOUBT, ASK.

Amend annotation	Date	Check	Rev
	26.07.21	OS	A



RRA Architects Ltd
100, Westbury Road
Wotton Bassett, Wiltshire
T 01242 289 374
E info@rraarchitects.com

www.rraarchitects.com

Registrations:
No. 101242289374 T 01242 289 374 F 01242 289 374
Licence:
No. 101242289374 T 01242 289 374 F 01242 289 374

Client:
NOAH FURY

Project:




CAERLON, TEWKESBURY ROAD,
GLOUCESTER, GL2 9FU

Drawing Title:

**PROPOSED ELEVATIONS
PLOT 2**

Status	Date	Drawn By
PLANNING	JULY 2021	SJB
Drawing No.	Revision	Scale
30566 P(2) 08	A	1:50 @ A1

PLOT 2


EXTERNAL FINISHES	IMAGE
Redland traditional slate grey roof tiles. Smooth finish concrete. WebLink: https://www.roofingoutlet.co.uk/pro-ducts/redland-concrete-plain-dile-slate-grey	
Red Multi Stock Brick WebLink: https://www.aab.build/product/red-multi-stock	
Light Brown Oak U-pvc Window & Doors	

PLANNING ISSUE


STRUCTURAL INFORMATION INDICATIVE ONLY SHOWN FOR CO-ORDINATION PURPOSES

PLEASE REFER TO STRUCTURAL ENGINEERS SPECIFICATION PLEASE NOTE NO MANHOLES WERE LIFTED THROUGH SURVEYING THE PROPERTY CONTRACTOR IS REQUIRED TO INSPECT DRAINAGE SYSTEM TO CHECK THEY WORK PRIOR TO COMMENCEMENT


- 1 Do not scale off this drawing.
- 2 Any amendments must be referred to the Architect.
- 3 This drawing is to be used in conjunction with all relevant specifications and other drawings issued by the Architect and other specialists.
- 4 All drawings must be reproduced without RRA permission.
- 5 IF IN DOUBT, ASK.

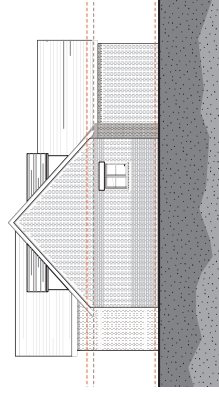


1 PROPOSED NORTHWEST ELEVATION
1:100 @ A1 / 1:200 @ A3

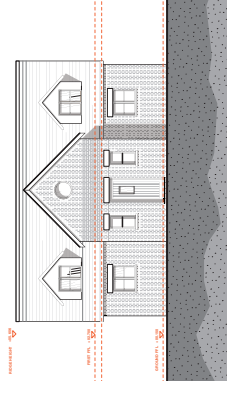

2 PROPOSED NORTHEAST ELEVATION
1:100 @ A1 / 1:200 @ A3

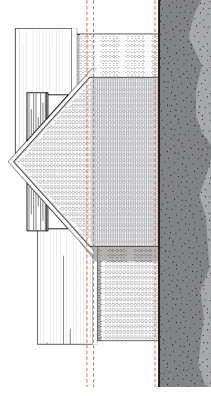

3 PROPOSED SOUTHEAST ELEVATION
1:100 @ A1 / 1:200 @ A3

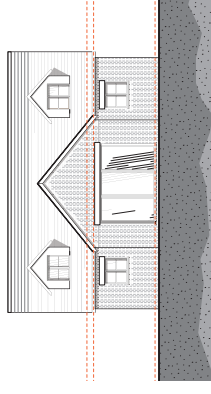

4 PROPOSED SOUTHWEST ELEVATION
1:100 @ A1 / 1:200 @ A3

Amend annotation	Date	Check	Rev
26.07.21 OS	A		



RRA Architects Ltd
RRA Architects Ltd
Waterside 2014
Waterside 2014
T 01242 289 374
E info@raarchitects.com
www.raarchitects.com

Sheepshole, Ludlow
T 01432 271 707 T 01432 519 747
T 01242 289 374 T 01432 519 747
T 02031 300 938

Client: NOAH FURY
Project:

CAERLON, TEWKESBURY ROAD,
GLOUCESTER, GL2 9FU

Drawing Title:
**PROPOSED ELEVATIONS
PLOT 3**

Status	Date	Drawn By
PLANNING	JULY 2021	SJB
Drawing No.	Revision	Scale
3056 P(2) 09	A	1:50 @ A1

PLOT 3




SCALE: 1:50 @ A1 / 1:100 @ A3

PLANNING ISSUE


STRUCTURAL INFORMATION INDICATIVE ONLY SHOWN FOR CO-ORDINATION PURPOSES

PLEASE REFER TO STRUCTURAL ENGINEERS SPECIFICATION
PLEASE NOTE NO MANHOLES WERE LIFTED THROUGH SURVEYING THE PROPERTY CONTRACTOR IS REQUIRED TO INSPECT DRAINAGE SYSTEM TO CHECK THEY WORK PRIOR TO COMMENCEMENT


- 1 Do not scale off this drawing.
- 2 This drawing is to be used in conjunction with all relevant specifications and other drawings issued by the Architect and other specialists.
- 3 This drawing is to be used in conjunction with all relevant specifications and other drawings issued by the Architect and other specialists.
- 4 Reproduction of this drawing without the permission of the Architect is prohibited.
- 5 IF IN DOUBT, ASK.

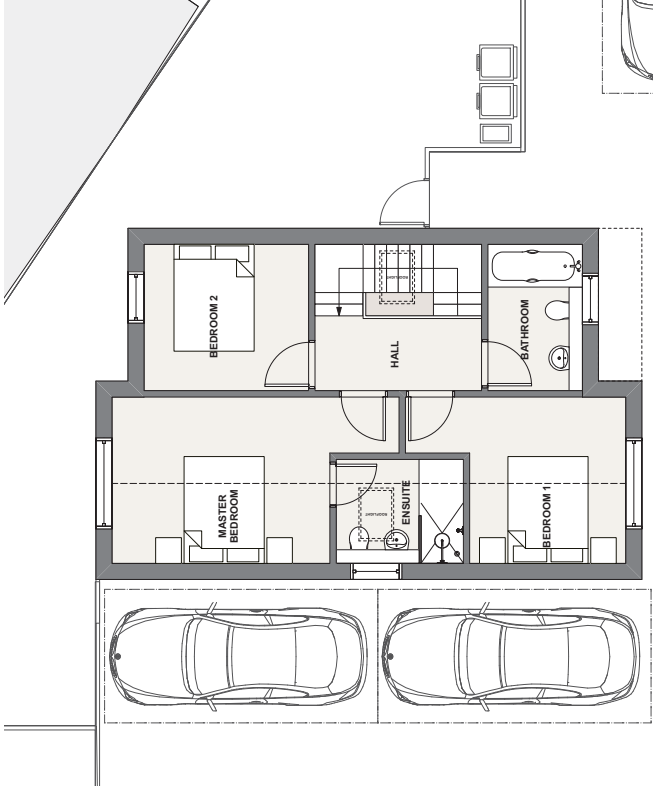

2 PROPOSED FIRST FLOOR PLAN
1:50 @ A1 / 1:100 @ A3

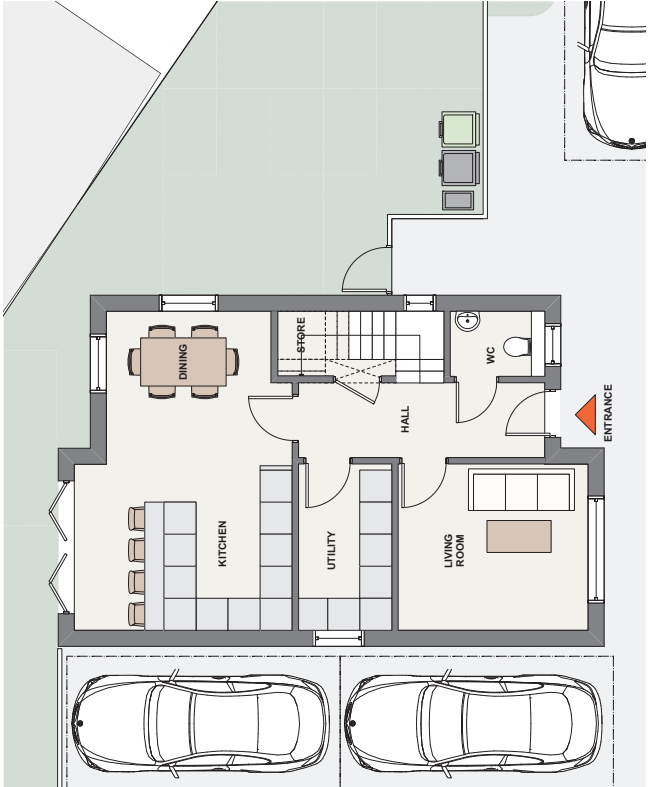

1 PROPOSED GROUND FLOOR PLAN
1:50 @ A1 / 1:100 @ A3

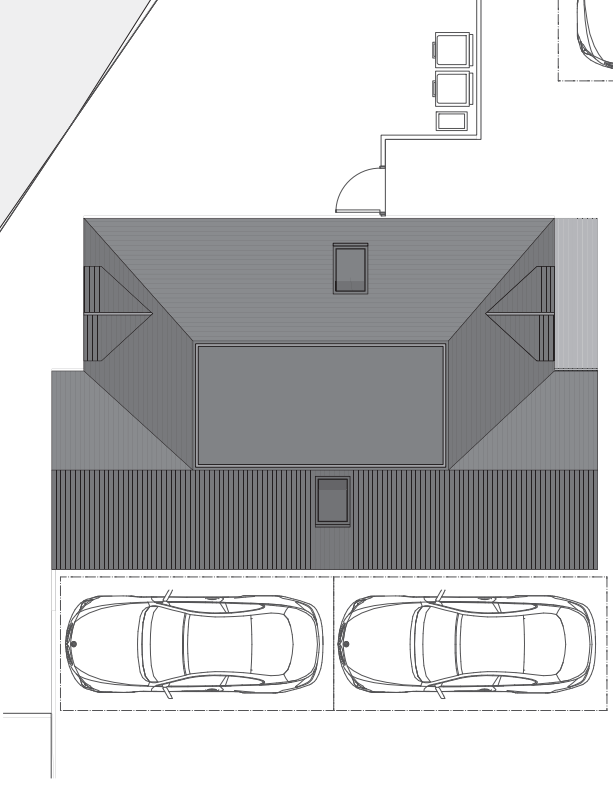

3 PROPOSED ROOF PLAN
1:50 @ A1 / 1:100 @ A3

PLOT 2

Revision Description	Date	Check	Rev
Amend rooflight and window position on first floor plan	26.07.21	OS	A




RRA Architects Ltd
 100, West Street, Brighton, BN1 1AB
 T 01242 289 374
 E info@raarchitects.com
www.raarchitects.com

Sheffield: T 01462 272 707
 London: T 01864 519 747
 T 02031 300 398

Client: NOAH FURY
 Project: CAERLON, TEWKESBURY ROAD, GLOUCESTER, GL2 9FU

Drawing Title: **PROPOSED FLOOR AND ROOF PLANS PLOT 2**

Status	Date	Drawn By
PLANNING	JULY 2021	SJB
Revision	Revision	Scale
30566 P(2) 06	A	1:50 @ A1

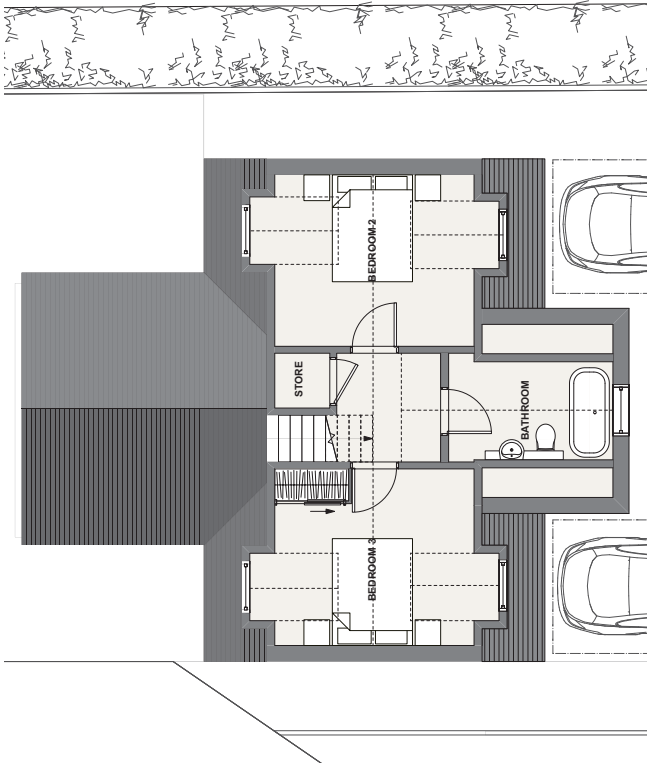


1 PROPOSED GROUND FLOOR PLAN
1:50 @ A1 / 1:100 @ A3

1 PROPOSED GROUND FLOOR PLAN
1:50 @ A1 / 1:100 @ A3




2 PROPOSED FIRST FLOOR PLAN
1:50 @ A1 / 1:100 @ A3

3 PROPOSED ROOF PLAN
1:50 @ A1 / 1:100 @ A3

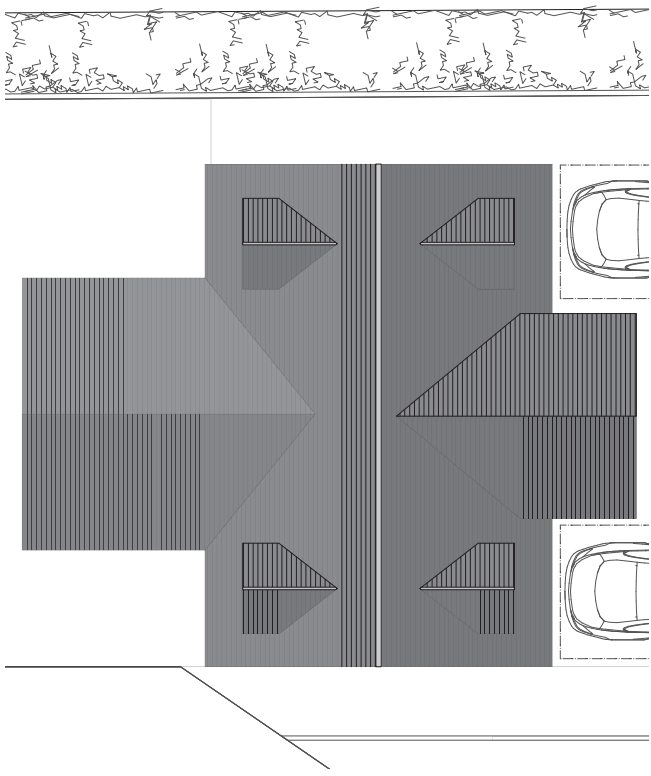

PLOT 3

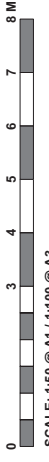

PLANNING ISSUE

STRUCTURAL INFORMATION INDICATIVE ONLY SHOWN FOR CO-ORDINATION PURPOSES
PLEASE REFER TO STRUCTURAL ENGINEERS SPECIFICATION
PLEASE NOTE NO MANHOLES WERE LIFTED THROUGH SURVEYING THE PROPERTY CONTRACTOR IS REQUIRED TO INSPECT DRAINAGE SYSTEM TO CHECK THEY WORK PRIOR TO COMMENCEMENT

- 1 Do not scale off this drawing.
- 2 This drawing is to be used in conjunction with all relevant specifications and other drawings issued by the Architect and other specialists.
- 3 This drawing is to be used in conjunction with all relevant specifications and other drawings issued by the Architect and other specialists.
- 4 All drawings shall be reproduced without RRA permission.
- 5 IF IN DOUBT, ASK.



Revision	Description	Date	Check	Rev



RRA Architects Ltd
 100, Waterhouse Way
 Waterhouse, PRA
 T 01242 289 374
 E info@raarchitects.com
 www.raarchitects.com

Specialists: Architects
 T 01242 289 374 T 01432 271 707 T 01284 519 747
 Landscapers
 T 02031 300 398

Client: **NOAH FURY**
 Project: **CAERLEON, TEMKESBURY ROAD, GLOUCESTER, GL2 9PU**

Drawing Title: **PROPOSED FLOOR AND ROOF PLANS PLOT 3**

Status	Date	Drawn By
PLANNING	JUNE 2021	SJB

Drawing No.	Revision	Scale
3056 P(2) 07	-	1:50 @ A1