


This drawing should not be scaled. Any discrepancies should be notified to Sutton Cox Architects. If this drawing is enclosed as digital data for the fitted project, you should use this data for reference purposes only to assist in co-ordinating your work. Sutton Cox Architects takes no responsibility for its accuracy. This drawing is copyright of Sutton Cox Architects and may not be copied or reproduced without permission.

Rev	Description	Date


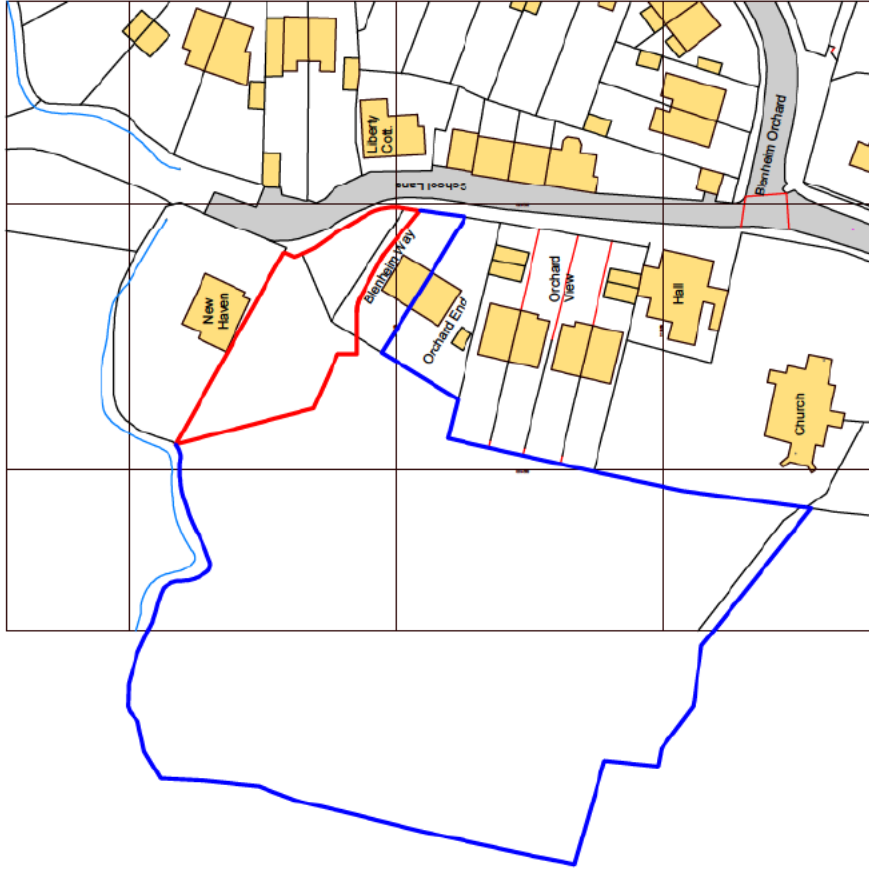


Ordnance Survey. (c) Crown Copyright 2021. All rights reserved. Licence number 100022432

Project Status: PLANNING	
Client: [REDACTED]	
Project Title: Land adj Blenheim Way	
Drawing Description: Location Plan	
Scale: 1 : 1000	Sheet Size: A3
Date: 06/09/21	
Drawn By: CC	Designed By: CC
Checked By: MS	
Job No: 21022	Drawing No: 01
Revision: P0	
114 Bath Road, Cheltenham, Gloucestershire GL53 7JX www.suttoncox.com 01242 529169	

This drawing should not be scaled. Any discrepancies should be notified to Sutton Cox Architects. If this drawing is enclosed as digital data for the filed project, you should use this data for reference purposes only to assist in co-ordinating your work. Sutton Cox Architects takes no responsibility for its accuracy. This drawing is copyright of Sutton Cox Architects and may not be copied or reproduced without permission.

Rev	Description	Date
P6	Roof to garage amended.	24.09.21
P7	Roof to garage amended.	24.09.21
P8	Amendments following LPA comments.	16.02.23

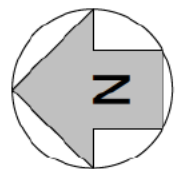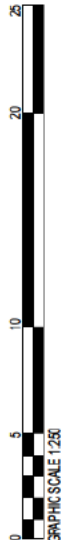

Project Status:
PLANNING

Client:
[REDACTED]

Project Title:
Land adj Blenheim Way

Drawing Description:
Site Layout

Scale:
1 : 250

Sheet Size:
A3

Date:
05/18/21

Drawn By:
CC

Designed By:
CC

Checked By:
MS

Job No:
21022

Drawing No:
02



Revision:
P8

114 Bath Road, Cheltenham, Gloucestershire GL53 7JX
www.suttoncox.com | 01242 629169




This drawing should not be scaled. Any discrepancies should be notified to Sutton Cox Architects. If this drawing is enclosed as digital data for the tiled project, you should use this data for reference purposes only to assist in co-ordinating your work. Sutton Cox Architects takes no responsibility for its accuracy. This drawing is copyright of Sutton Cox Architects and may not be copied or reproduced without permission.



Rev	Description	Date
P8	Garage over office amended.	24.09.21
P9	Roof to garage amended.	24.09.21
P10	Amendments following LPA comments.	16.02.23

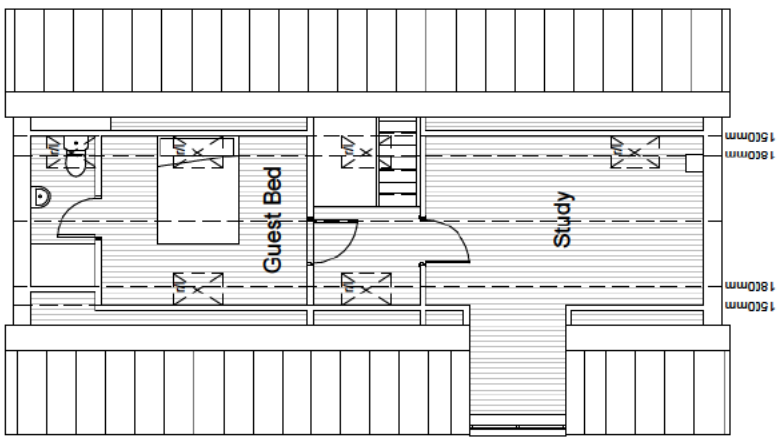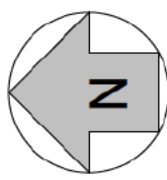


3
Roof Plan
1 : 100

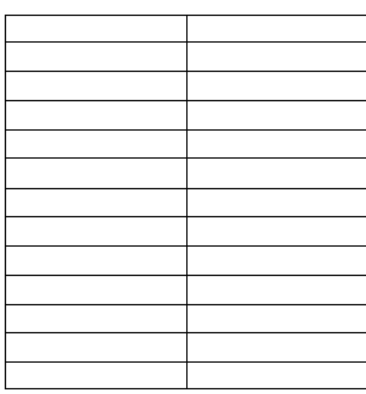

2
First Floor
1 : 100

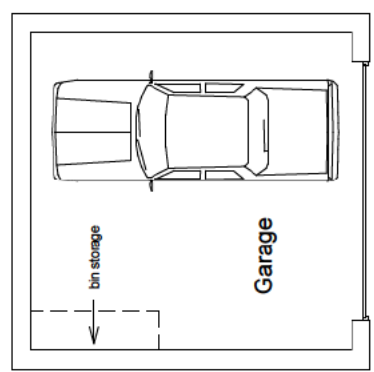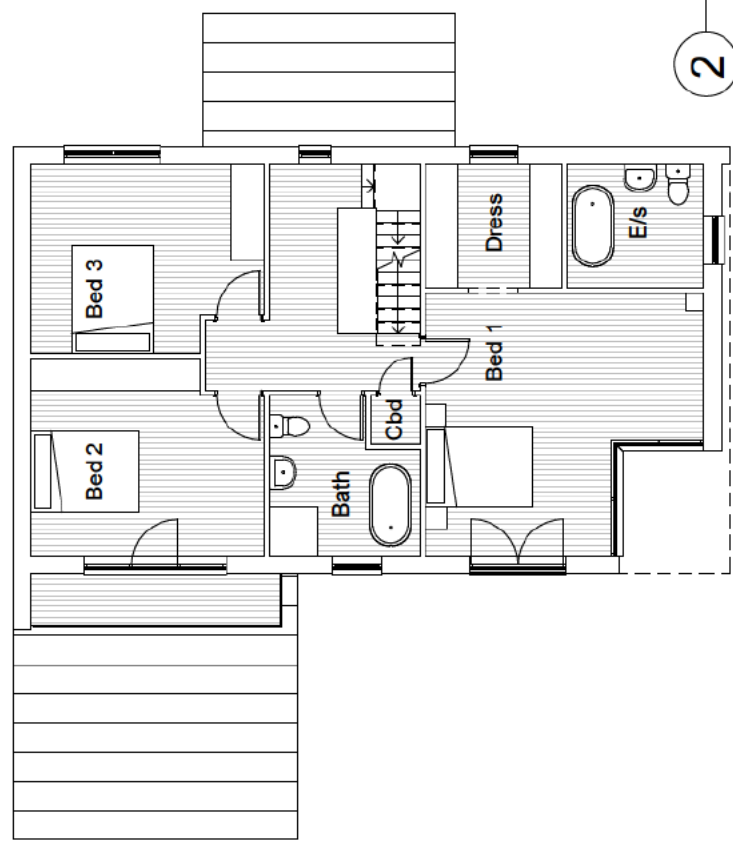

1
Ground Floor
1 : 100

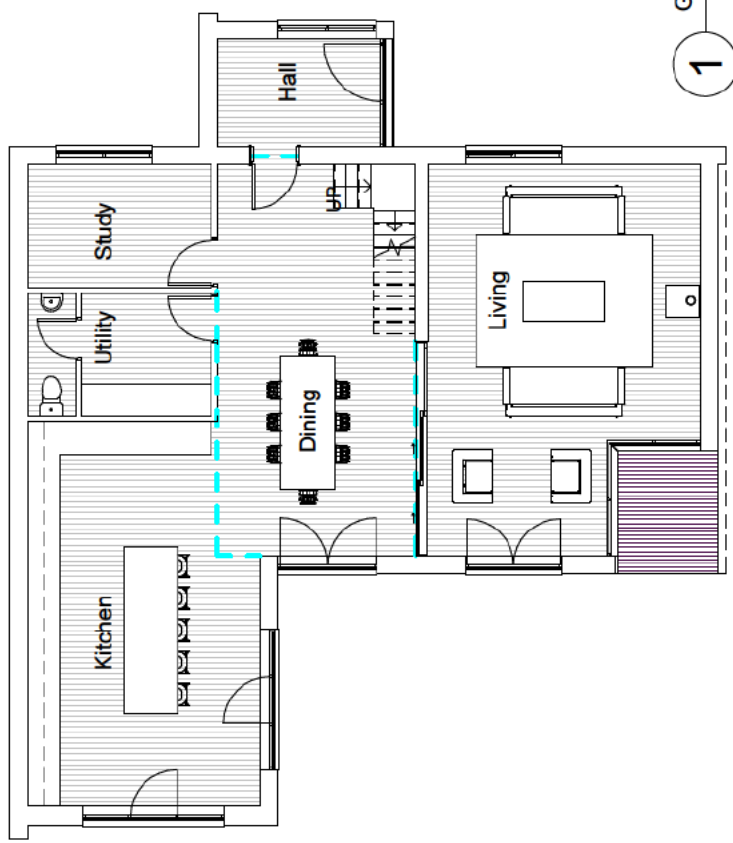

Project Status: **PLANNING**

Client: [REDACTED]

Project Title: **Land adj Blenheim Way**


Drawing Description: **Proposed Floor Plans**

Scale: **1 : 100** Sheet Size: **A3** Date: **05/20/21**

Drawn By: **CC** Designed By: **CC** Checked By: **MS**

Job No: **21022** Drawing No: **03** Revision: **P10**

114 Bath Road, Cheltenham, Gloucestershire GL53 7JX
www.suttoncox.com | 01242 529169

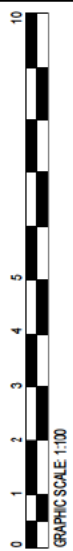

This drawing should not be scaled. Any discrepancies should be notified to Sutton Cox Architects. If this drawing is enclosed as digital data for the tiled project, you should use this data for reference purposes only to assist in co-ordinating your work. Sutton Cox Architects takes no responsibility for its accuracy. This drawing is copyright of Sutton Cox Architects and may not be copied or reproduced without permission.


Rev	Description	Date
P4	Roof to garage amended.	24.09.21
P5	Roof to garage amended.	24.09.21
P6	Amendments following LPA comments.	16.02.23

MATERIALS:

- Roof - dark grey zinc cladding.
- Walls - dark grey zinc cladding, buff multi-raising brick in stretcher bond, buff multi-raising brick in vertical stack bond.
- Window & Doors - grey colour coated aluminium.
- Rainwater goods - dark grey colour coated aluminium.



1
W Elevation
1 : 100

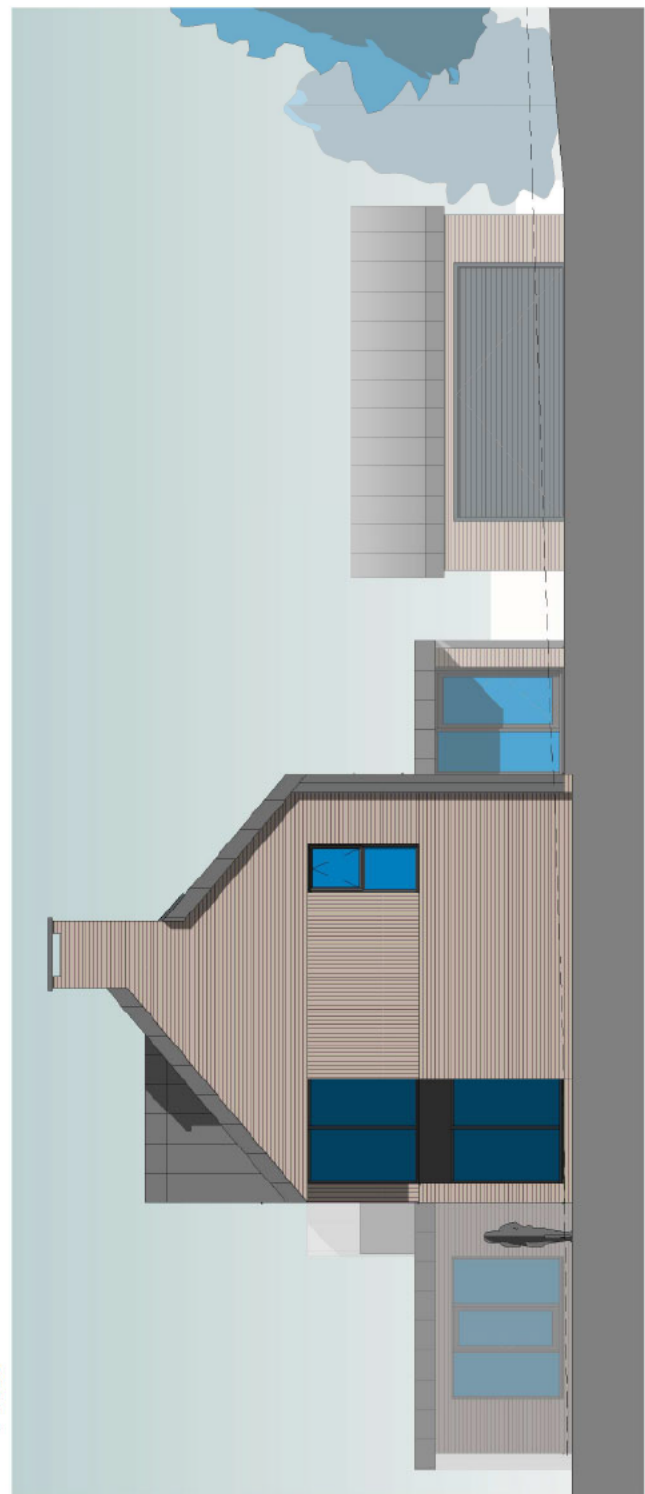

2
S Elevation
1 : 100



Project Status:
PLANNING

Client:
[REDACTED]

Project Title:
Land adj Blenheim Way

Drawing Description:
Elevations 1

Scale:
1 : 100

Sheet Size:
A3

Date:
06/09/21

Drawn By:
CC

Designed By:
CC

Checked By:
MS

Job No:
21022

Drawing No:
04

Revision:
P6


114 Bath Road, Cheltenham, Gloucestershire GL53 7JX
www.suttoncox.com | 01242 629169

This drawing should not be scaled. Any discrepancies should be notified to Sutton Cox Architects. If this drawing is enclosed as digital data for the tiled project, you should use this data for reference purposes only to assist in co-ordinating your work. Sutton Cox Architects takes no responsibility for its accuracy. This drawing is copyright of Sutton Cox Architects and may not be copied or reproduced without permission.


Rev	Description	Date
P4	Roof to garage amended.	24.09.21
P5	Roof to garage amended.	24.09.21
P6	Amendments following LPA comments.	16.02.23

MATERIALS:


- Roof - dark grey zinc cladding.
- Walls - dark grey zinc cladding, buff multi-raising brick in stretcher bond, buff multi-raising brick in vertical stack bond.
- Window & Doors - grey colour coated aluminium.
- Rainwater goods - dark grey colour coated aluminium.

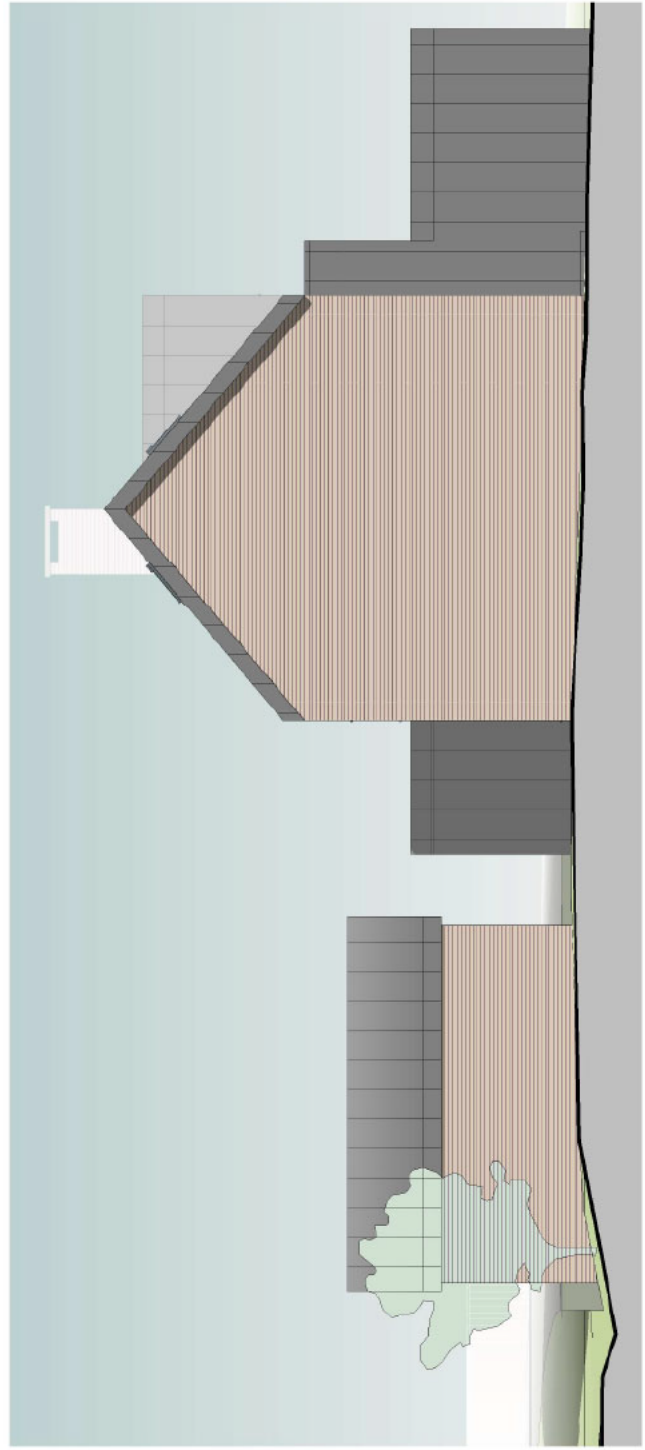

1 N Elevation
1 : 100

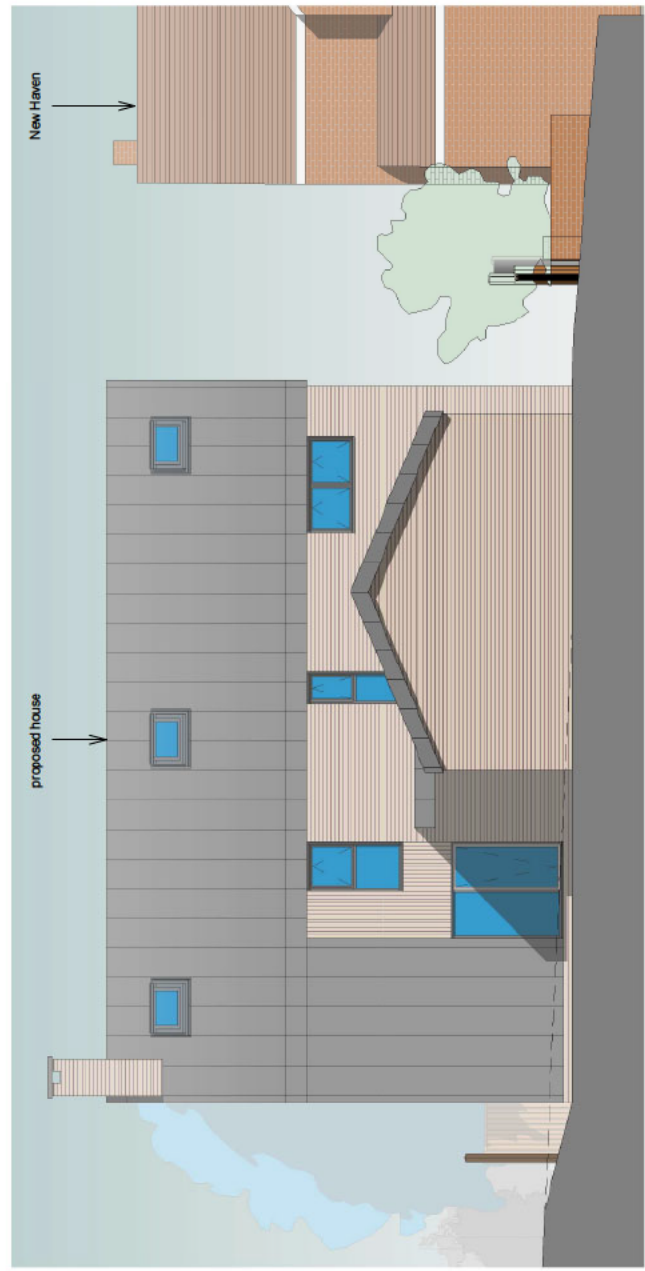

2 E Elevation
1 : 100

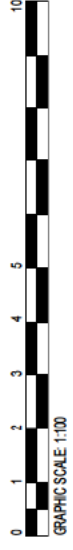

Project Status:
PLANNING

Client:
[Redacted]

Project Title:
Land adj Blenheim Way

Drawing Description:
Elevations 2

Scale:
1 : 100

Sheet Size:
A3

Date:
06/09/21

Drawn By:
CC

Designed By:
CC

Checked By:
MS

Job No:
21022

Drawing No:
05

Revision:
P6

114 Bath Road, Cheltenham, Gloucestershire GL53 7JX
www.suttoncox.com | 01242 529169

This drawing should not be scaled. Any discrepancies should be notified to Sutton Cox Architects. If this drawing is enclosed as digital data for the filed project, you should use this data for reference purposes only to assist in co-ordinating your work. Sutton Cox Architects takes no responsibility for its accuracy. This drawing is copyright of Sutton Cox Architects and may not be copied or reproduced without permission.

Rev	Description	Date
P2	Building moved and reduced in size.	20.09.21
P3	Roof to garage amended.	24.09.21
P4	Amendments following LPA comments.	16.02.23

MATERIALS:

- Roof - dark grey zinc cladding.
- Walls - dark grey zinc cladding, buff multi-raising brick in stretcher bond, buff multi-raising brick in vertical stack bond.
- Window & Doors - grey colour coated aluminium.
- Rainwater goods - dark grey colour coated aluminium.



Project Status:
PLANNING

Client:
 [Redacted]

Project Title:
 Land adj Blenheim Way

Drawing Description:
 Street Scene

Scale: 1 : 100
 Sheet Size: A3
 Date: 06/09/21

Drawn By: CC
 Designed By: CC
 Checked By: MS

Job No: 21022
 Drawing No: 06
 Revision: P4

114 Bath Road, Cheltenham, Gloucestershire GL53 7JX
 www.suttoncox.com | 01242 629169

