


Map Information

Scale: 1:1250
Date: 28/07/2022
Reference: Tirley
Order No: 1398524



NOTES

1. This drawing is copyright and its use or reproduction without the written permission of PHIL WARREN is prohibited.
 2. Due to unavoidable inaccuracies during the reproduction process the dimensions shown on this drawing are not guaranteed to be accurate. PHIL WARREN should be requested to confirm dimensions based on survey information. Scales appearing at the base of this plan are for indicative purposes only.
 3. All dimensions and particulars to be checked on site. Any discrepancy to be reported to PHIL WARREN before work commences.
 4. No responsibility will be accepted for any work of construction undertaken prior to the receipt of statutory approvals, or when work is not in strict accordance with the drawings.
 5. All coordinate information related to local survey grid.
 6. All level information related to local survey grid.
 7. All dimensions are in metres or millimetres unless otherwise stated.
- B. Grid is arbitrary, North point is indicative only

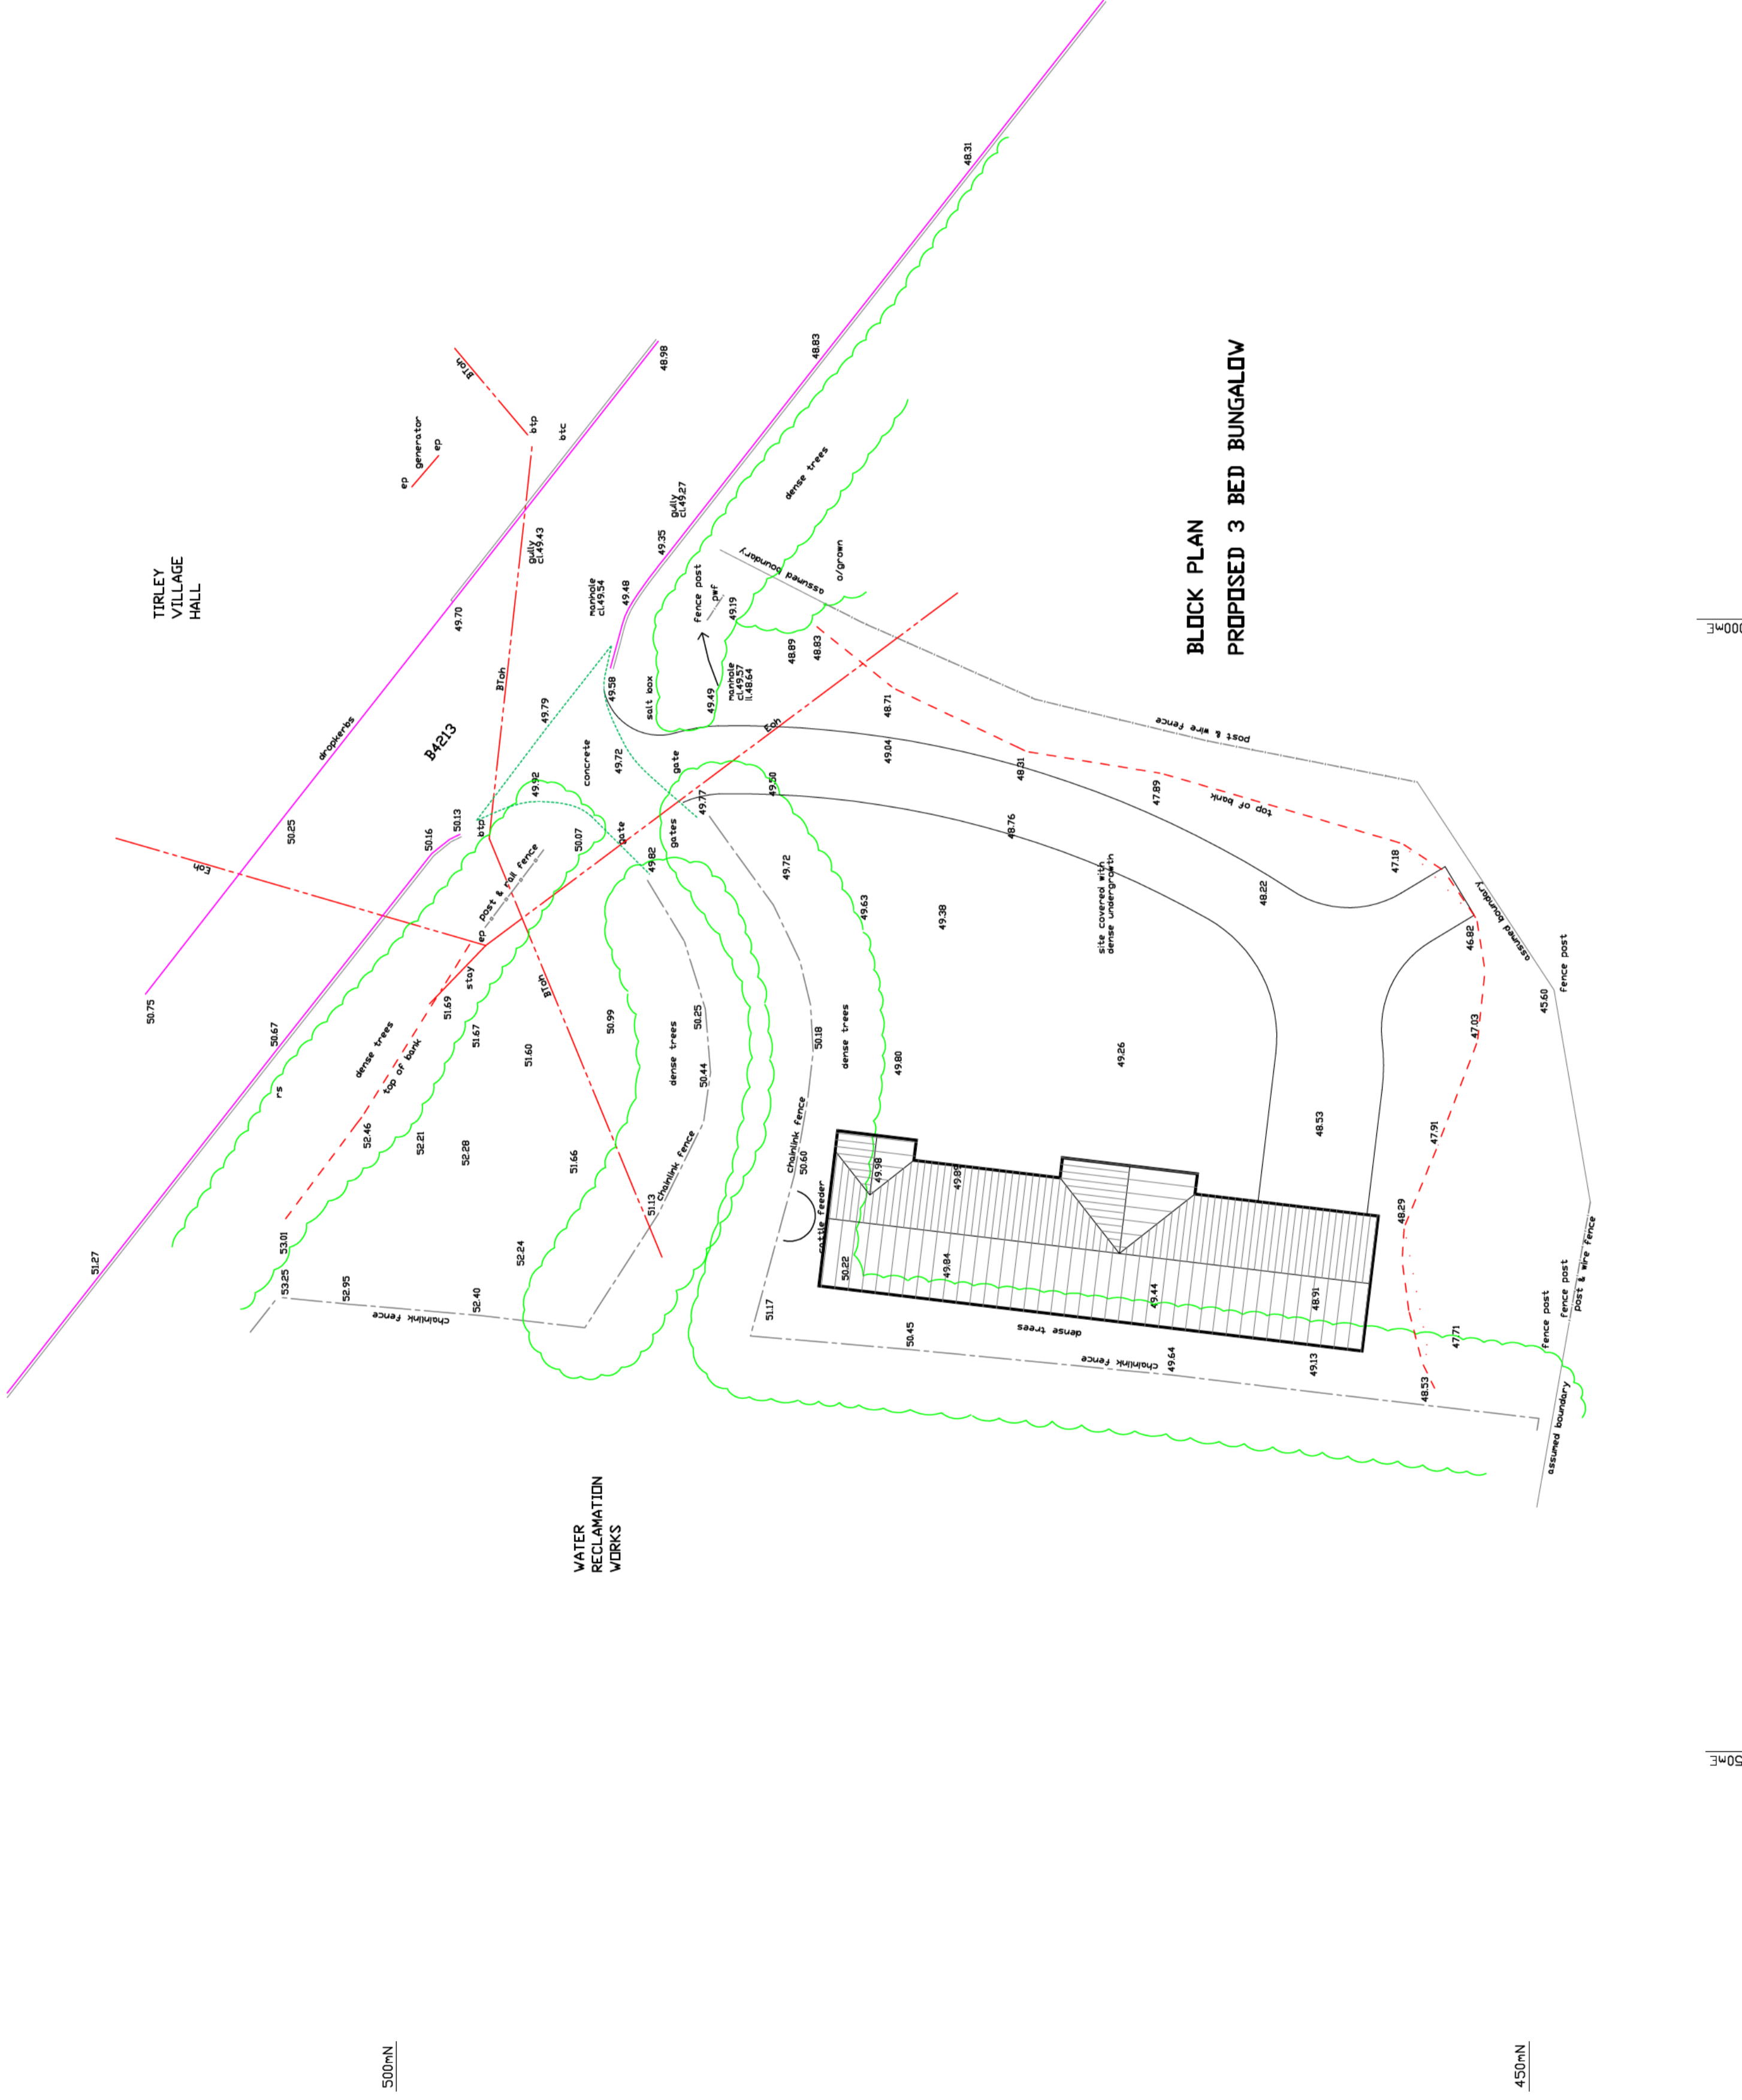

**BLOCK PLAN
PROPOSED 3 BED BUNGALOW**


NO.	REVISION	DATE
A	Layout amended	19/03/09

PHIL WARREN
 LAND & BUILDING SURVEYS
 INFRASTRUCTURE DESIGN & SETTING OUT
 ILLINGHAM
 Chapel Lane Telephone and Facsimile
 Cheshire 01452 720710
 GL2 8AR
 E-mail: phil72@btinternet.com


DRAWING TITLE	
PROPOSED LAYOUT	
SITE ADDRESS	
LAND OPPOSITE 1- THE VILLAGE HALL TIRLEY, GLOS	
CLIENT	
[REDACTED]	
SCALES	DRAWN BY DATE
1:200 at A2	PV 13/10/09
PROJECT NO	DRAWING NO REV
09-10-08	03 A

NOTES


1. This drawing is copyright and its use or reproduction without the written permission of PHIL WARREN is prohibited.
2. Due to unavoidable inaccuracies during the reproduction process PHIL WARREN should be requested to confirm dimensions based on survey information. Scales appearing at the base of this plan are for indicative purposes only.
3. All dimensions and particulars to be checked on site. Any discrepancy to be reported to PHIL WARREN before work commences.
4. No responsibility will be accepted for any work of construction undertaken prior to the receipt of statutory approvals, or when work is not in strict accordance with the drawings.
5. All coordinate information related to local survey grid.
6. All level information related to local survey grid.
7. All dimensions are in metres or millimetres unless otherwise stated.
8. Grid is arbitrary, North point is indicative only.

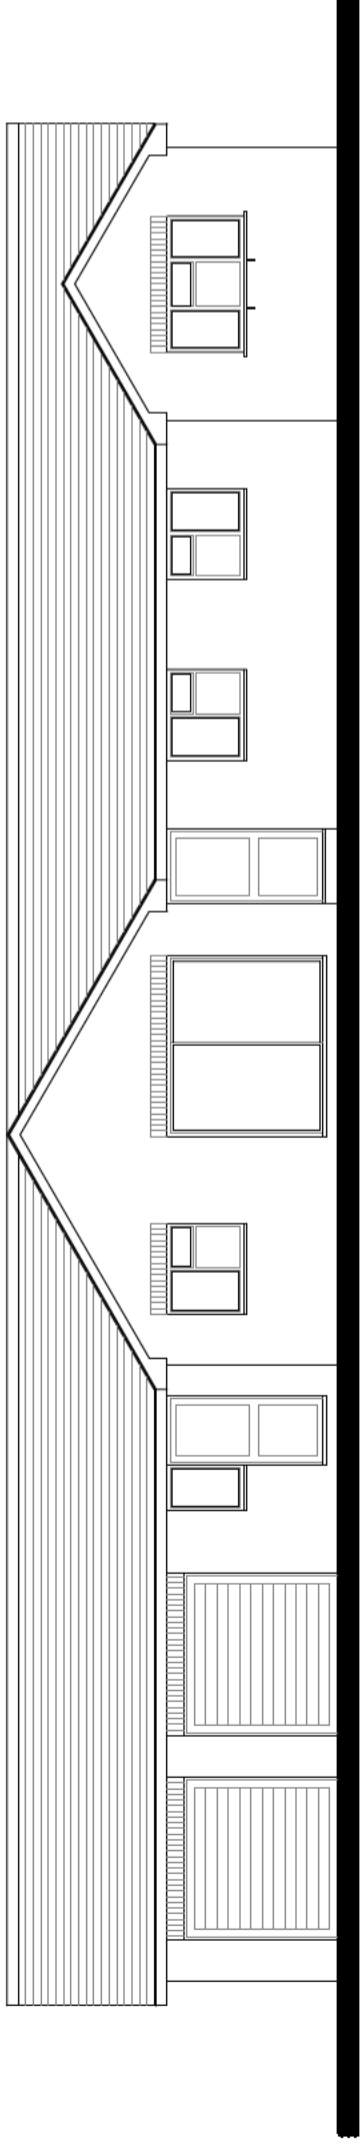


FRONT ELEVATION

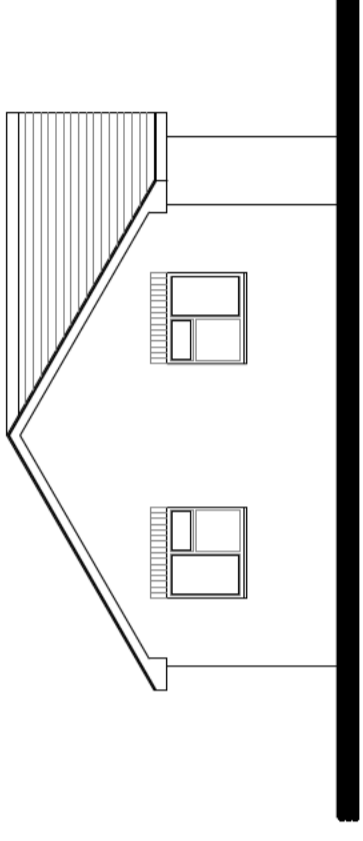


SIDE ELEVATION

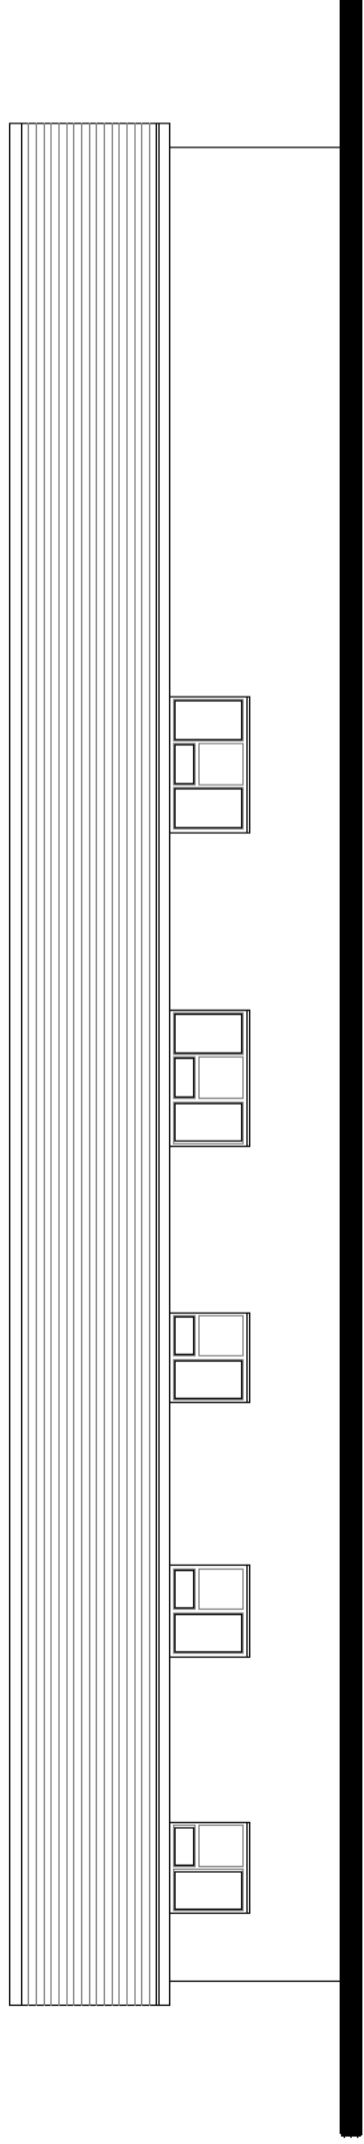

REAR ELEVATION

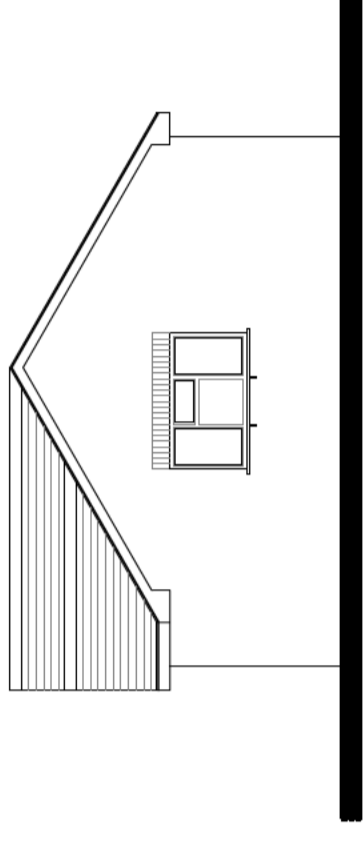

SIDE ELEVATION

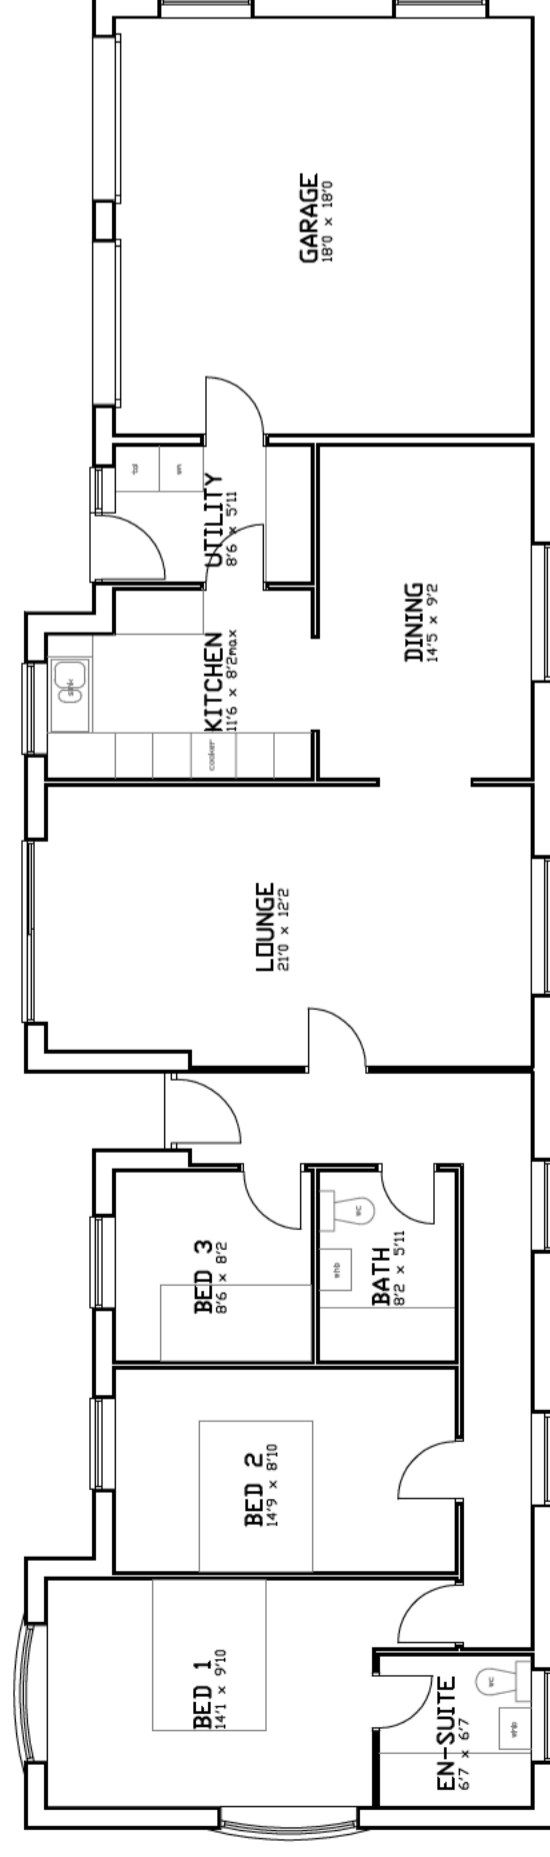

FLOOR PLAN



NO.	REVISION	DATE

PHIL WARREN
 LAND & BUILDING SURVEYS
 INFRASTRUCTURE DESIGN & SETTING OUT
 ILLINGDIS
 Chapel Lane Telephone and Facsimile
 Churcham Gloucestershire 01452 720710
 GL2 8AR
 E-mail: phil72@btinternet.com

DRAWING TITLE
PROPOSED BUNGALOW


SITE ADDRESS
**LAND OPPOSITE 1- THE VILLAGE HALL
 TIRLEY, GLOS**

CLIENT
 [REDACTED]


SCALES	DRAWN BY	DATE
1:100 at A2	PW	19/03/10

PROJECT NO	DRAWING NO	REV
09-10-08	04	


General Arrangement - Scale 1:200

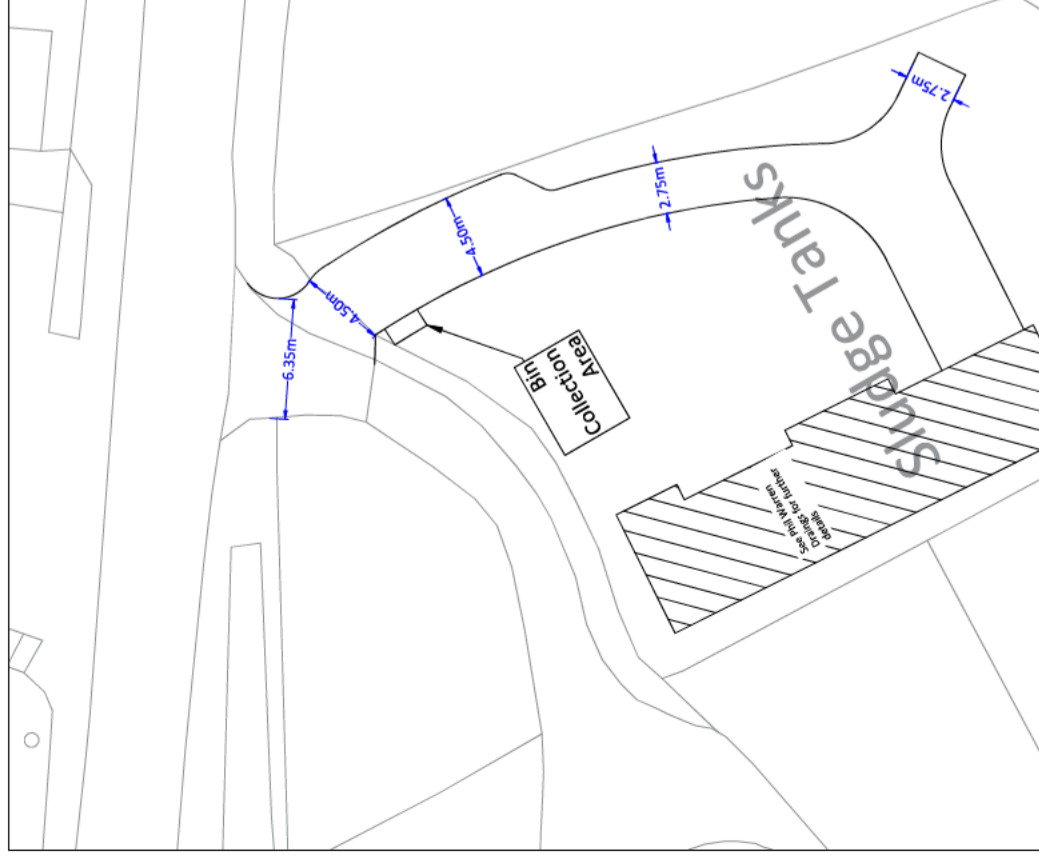


Car IN / Car OUT - Scale 1:200

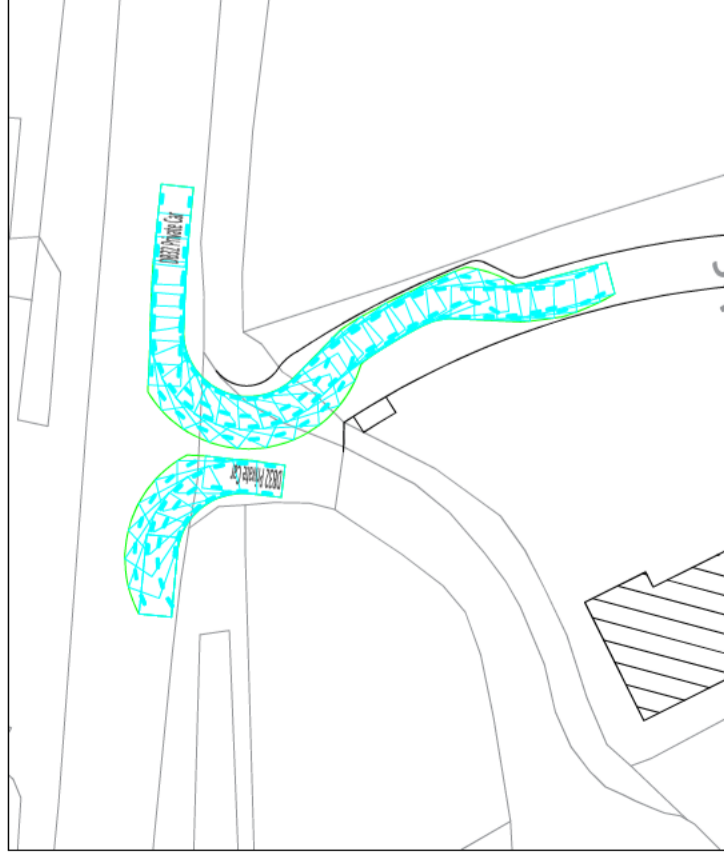

Car PARK & TURN - Scale 1:200

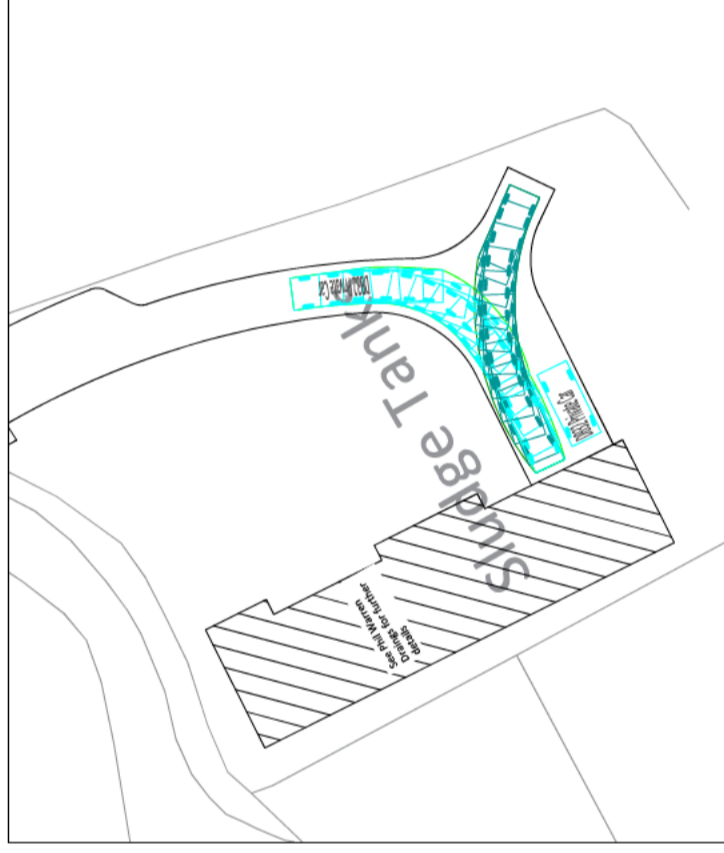

Junction Visibility - Scale 1:500

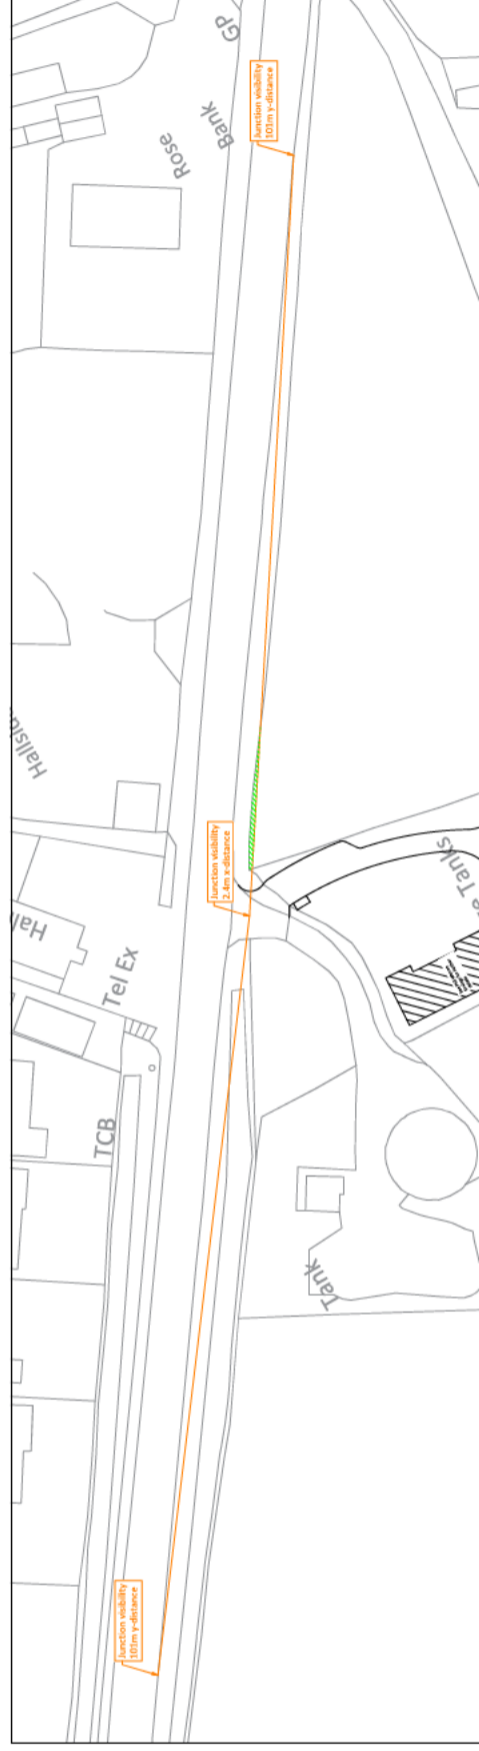


Notes

Based on Ordnance Survey (licence 100048957) and details provided by applicant.



- OS base mapping
- Proposed access / internal layout
- Visibility lines
- Area of third party land over which rights to an unobstructed view to be secured through an easement agreement

Vehicle Details

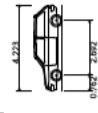

- DB32 Private Car
- Overall Length 4.223m
- Overall Width 1.715m
- Wheelbase 0.762m
- Max Body Height 1.335m
- Max Body Width 1.629m
- Lock to lock time 4.00s
- Kerb to Kerb Turning Radius 5.780m

Rev	By	Chkd	Appvd	Date	Description

Client: [Redacted]

Project: Land Opposite Village Hall
Tirley, Gloucestershire

Drawing No. 2228DWG01

Plan Showing Proposed Layout With Key dimensions and Vehicle Manouevres

Drawn by: JH	Date: 17/12/2022
Checked by: JH	Date: 17/12/2022
Approved by: JH	Date: 17/12/2022
Drawing No.	Revision

2228DWG01

Drawing Scale: As annotated @ A1

For Information