



Metres

General Notes:
Do not scale off drawings.
These drawings are concept only and are not for construction, all financial, structural and building control items are to be considered by additional specific professional advice

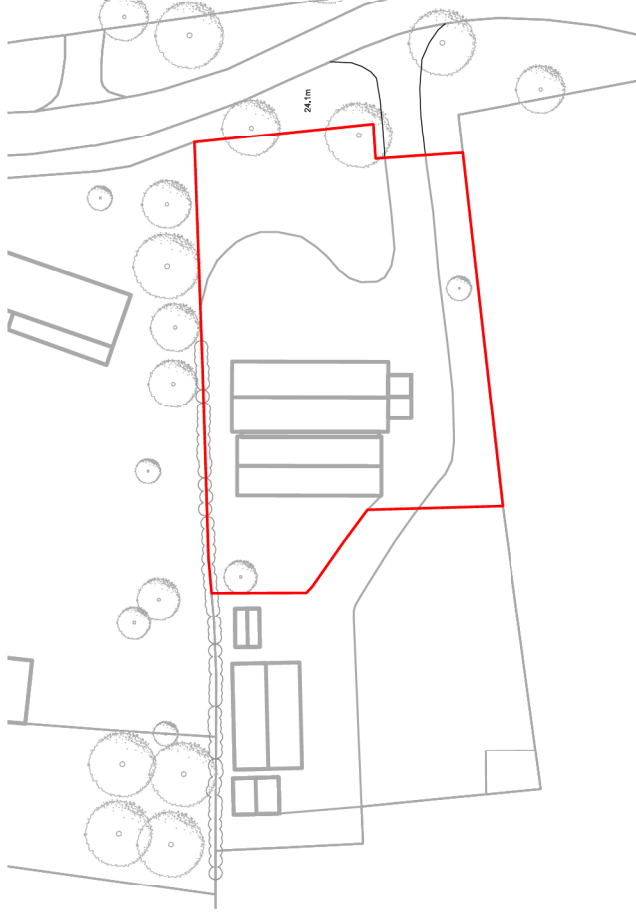

Location Plan
Scale: 1:500

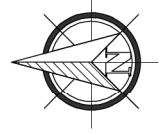

Randall
Architectural Ltd
Phone Number: 01292 9712945
Email: info@randallarchitectural.co.uk
Company number: 129846321
www.RandallArchitectural.co.uk

Revision	Description	By	Date
A	Issued for planning application		

Location Plan
Drawing Name
Project: 3 Bay Oak Framed Garage
Status: Planning
Scale: 1:500
Size: A3
Project number: 01292 - 001 (A)
Drawing number: 01292 - 001 (A)
Revision





Chestnut Barn, Barrow,
Boddington, Cheltenham
GL51 0TL



Location Plan
Scale: 1:1250

General Notes :
 Do not scale off drawings.
 These drawings are correct only and are not
 for construction, all financial, structural and
 planning approvals are to be considered by
 additional specific professional advice

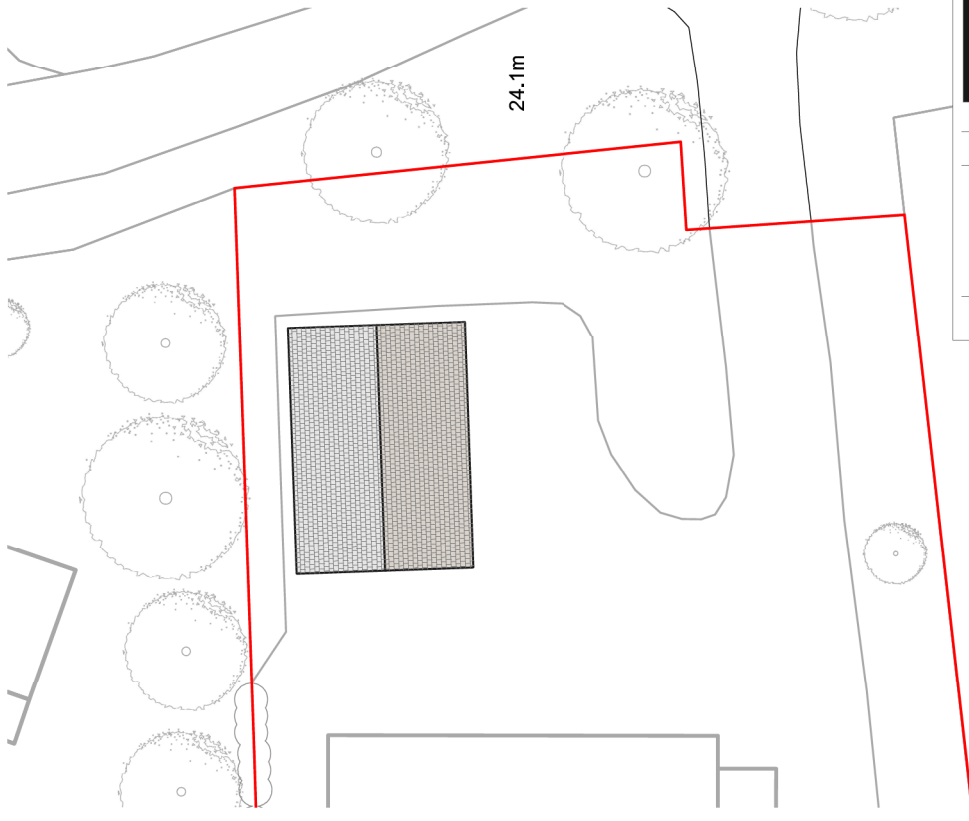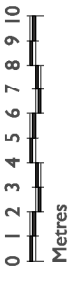


Proposed Site Plan
 Scale: 1:200





Phone Number: 075937 12945 Email: info@randallarchitectural.co.uk Company number: 115964321 www.randallarchitectural.co.uk	
Revision	Date
C	24/02/20
B	24/02/20
A	24/02/20
Description C: During taking the records B: Design revision A: Design revision	


Existing and Proposed Site Plan Drawing Name	
Client: Cliff Robinson, Chestnut Barn, Barrow, Cumbria, Cumbria, LA13 1UL 3 Bar Oak Framed Garage	
Project	1:500
Planning	1:200
Status	A3
Scale	A3
Project number	01292 - 002 (C)
Drawing number	Revision

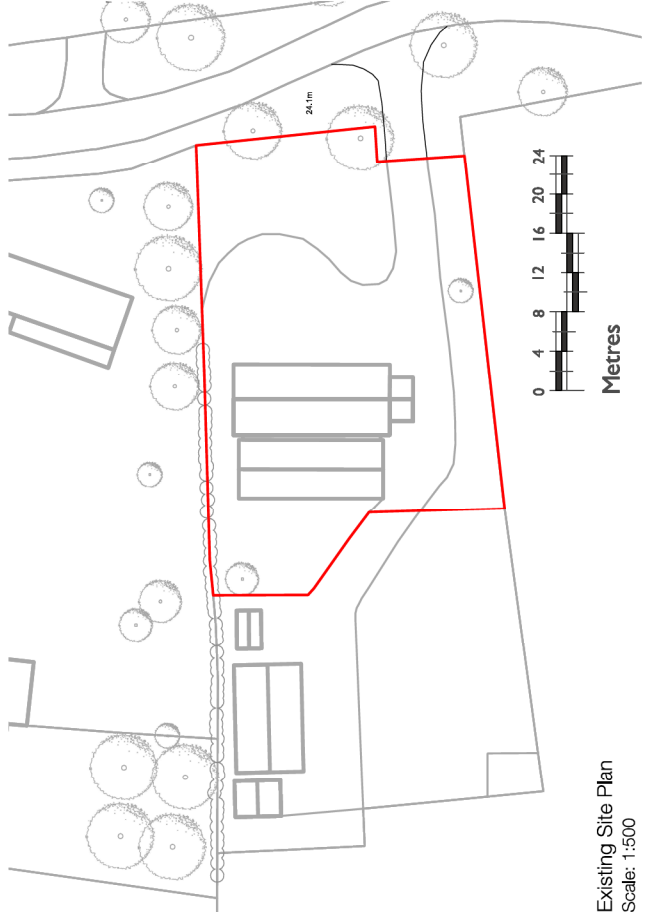


Existing Site Plan
 Scale: 1:500

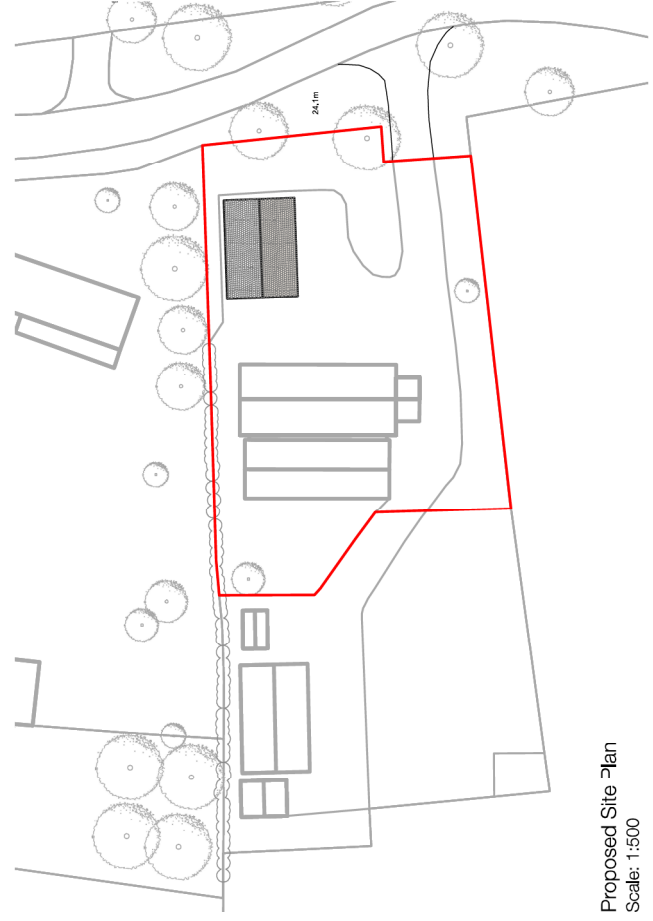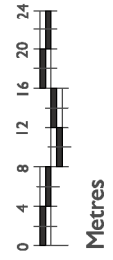


Proposed Site Plan
 Scale: 1:500

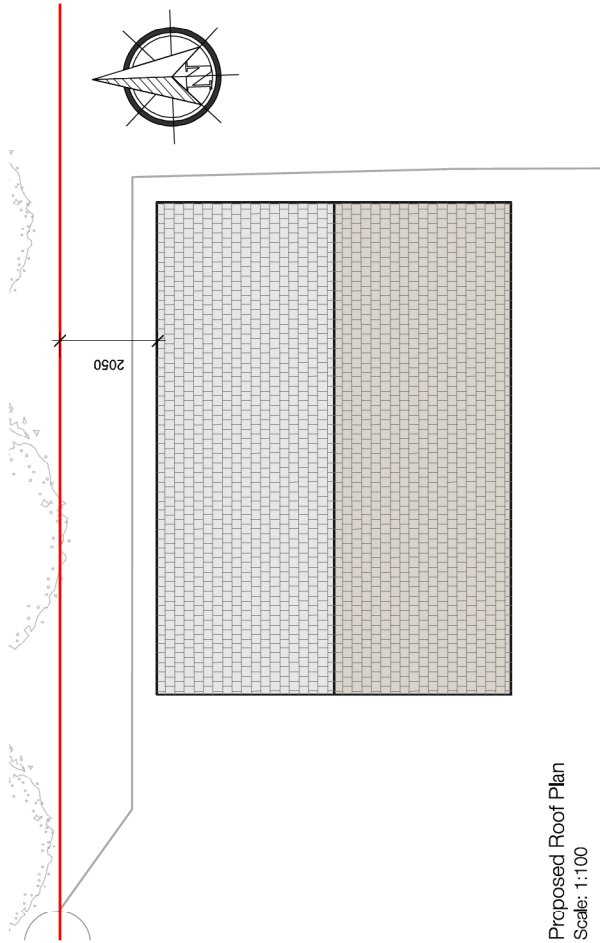


Proposed Roof Plan
Scale: 1:100

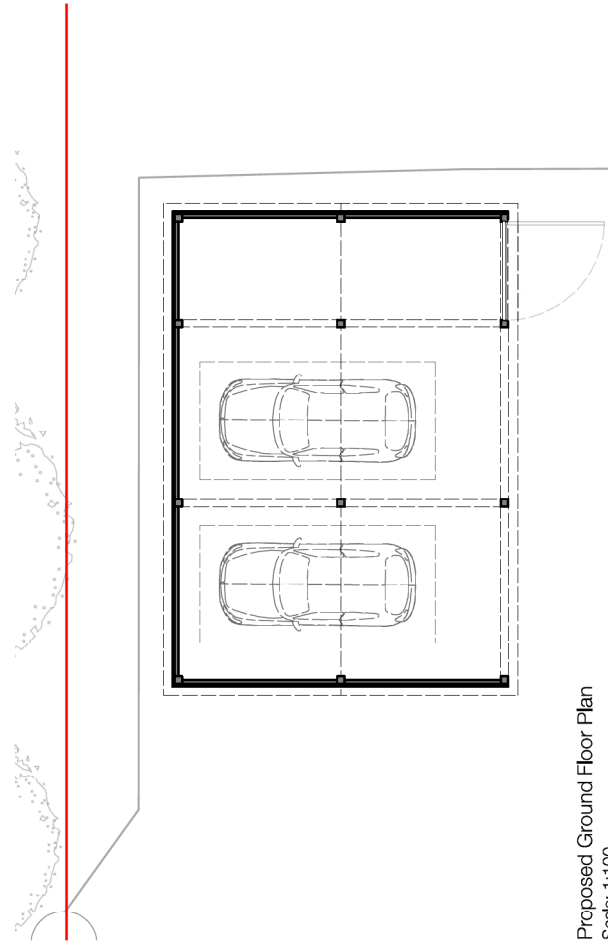


Proposed Ground Floor Plan
Scale: 1:100

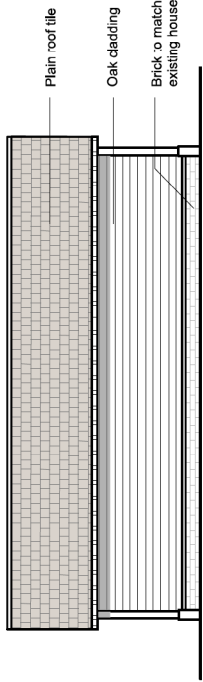


Proposed North Elevation
Scale: 1:100

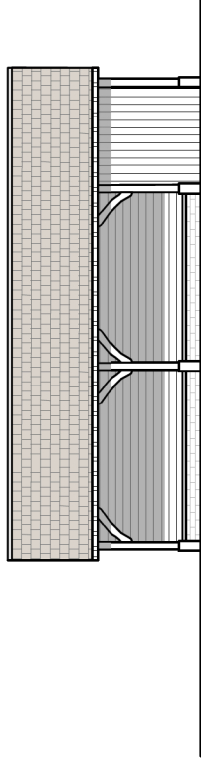


Proposed South Elevation
Scale: 1:100

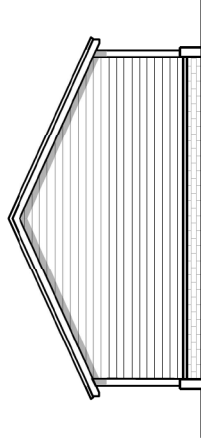

Proposed West Elevation
Scale: 1:100

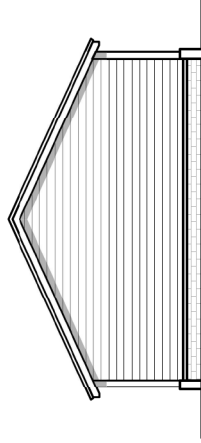

Proposed East Elevation
Scale: 1:100

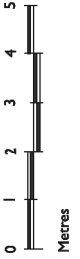

General Notes:
Do not scale off drawings.
These drawings are concept only and are not for construction, all financial, structural and building control items are to be considered by additional specific professional advice

Randall Architectural Ltd
 Phone Number: 01292 87 12945
 Email: info@randallarchitectural.co.uk
 Company number: 12964321
 www.randallarchitectural.co.uk

Revision	Description	Date
B	Design review	24/02/20
A	Design review	

Proposed Floor Plan and Elevations
 Drawing Name
 Project
 Status
 Planning
 Scale
 1:100
 Size
 A3
 Project number
 01292 - 003 (B)
 Drawing number
 Revision

Geoff Robinson, Chestnut Barn, Barrow, Cumbria, CA20 1UL
 Client
 3 Bay Oak Framed Garage