



SECTION A-A (Scale 1:25 @ A1)

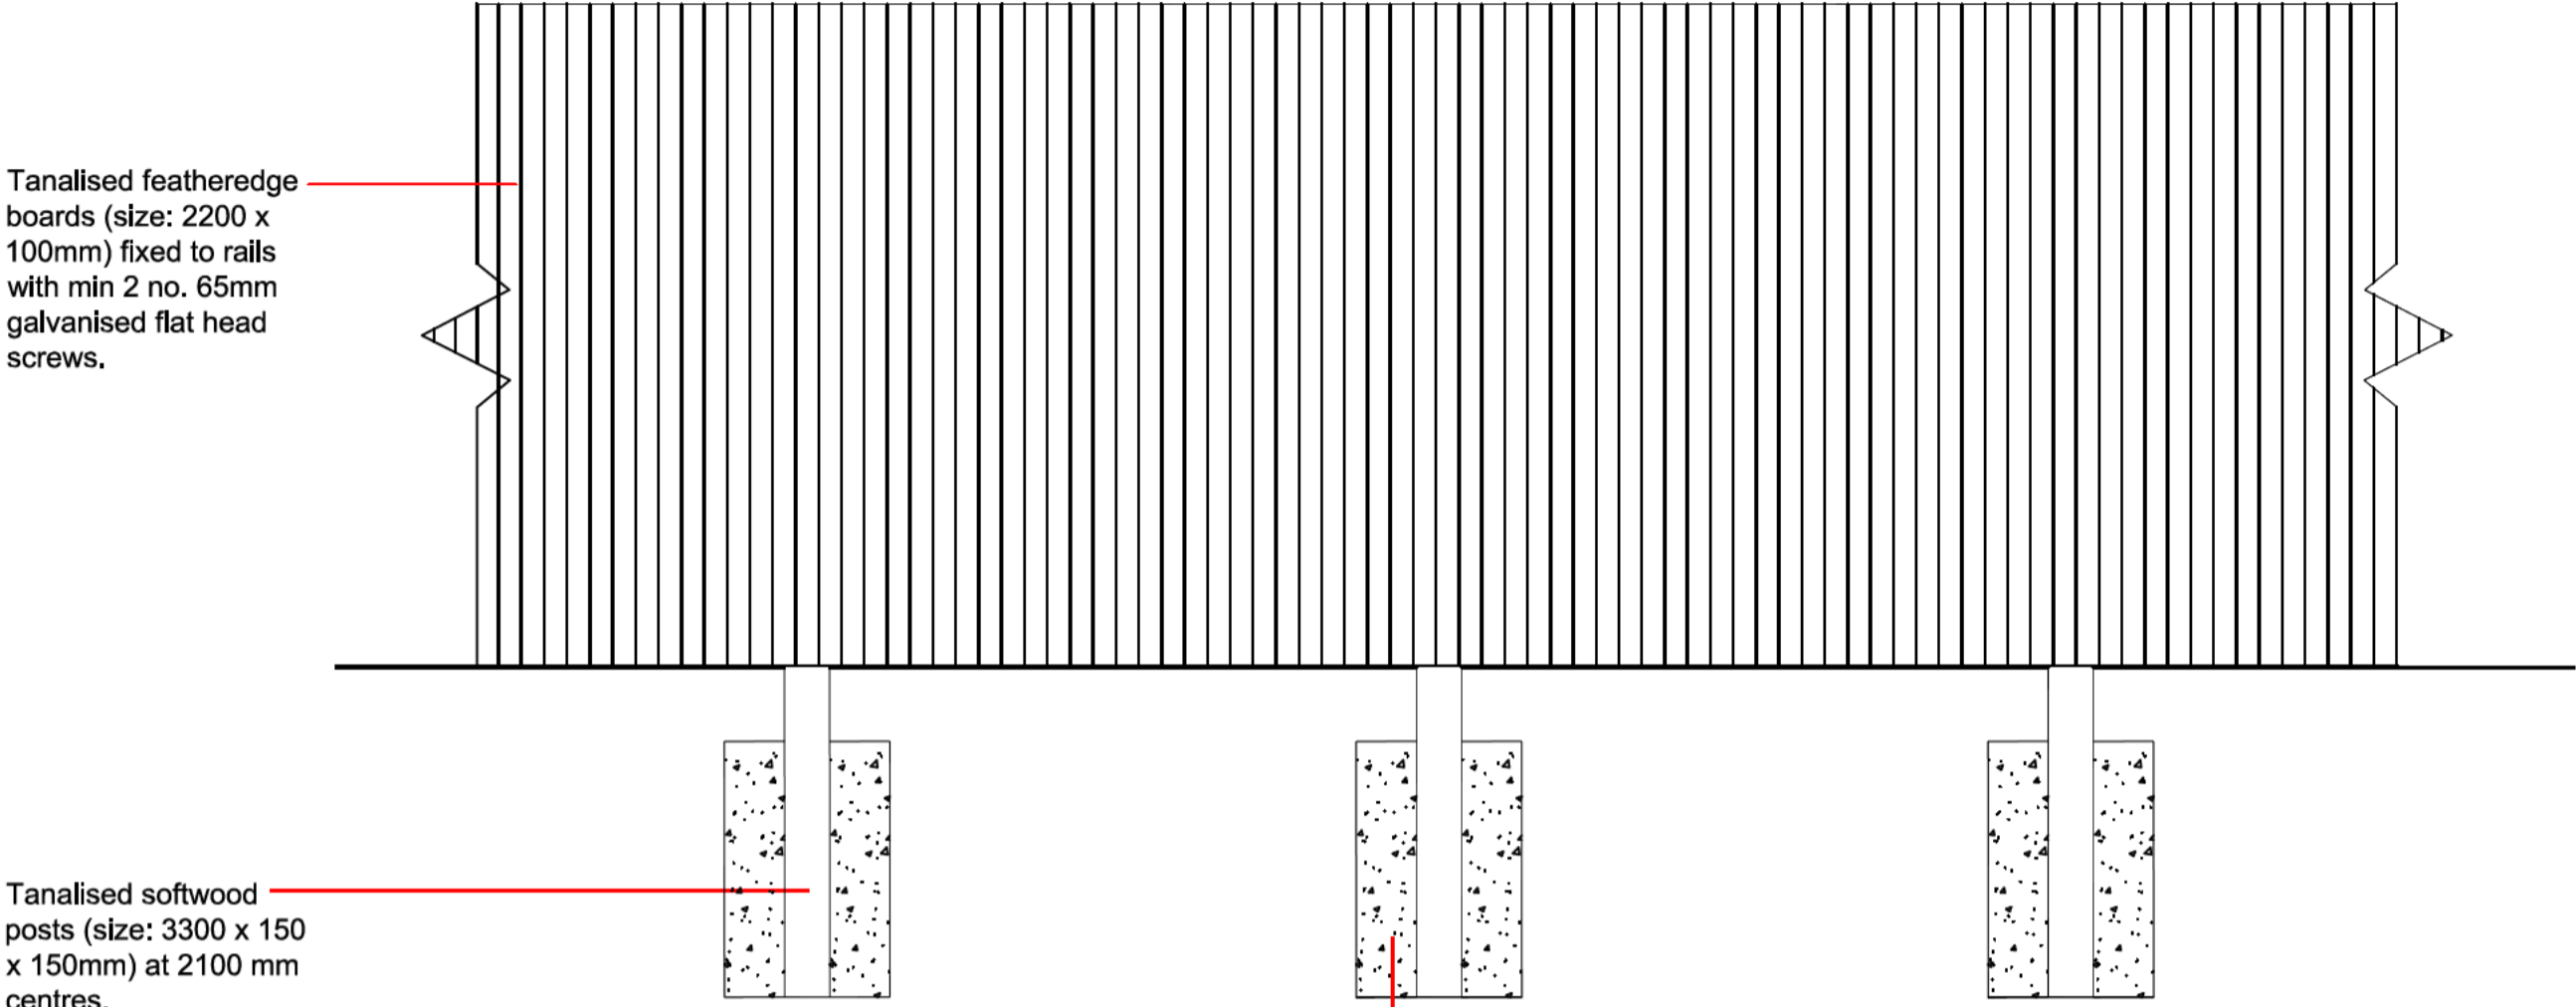

ELEVATION (Scale 1:25 @ A1)

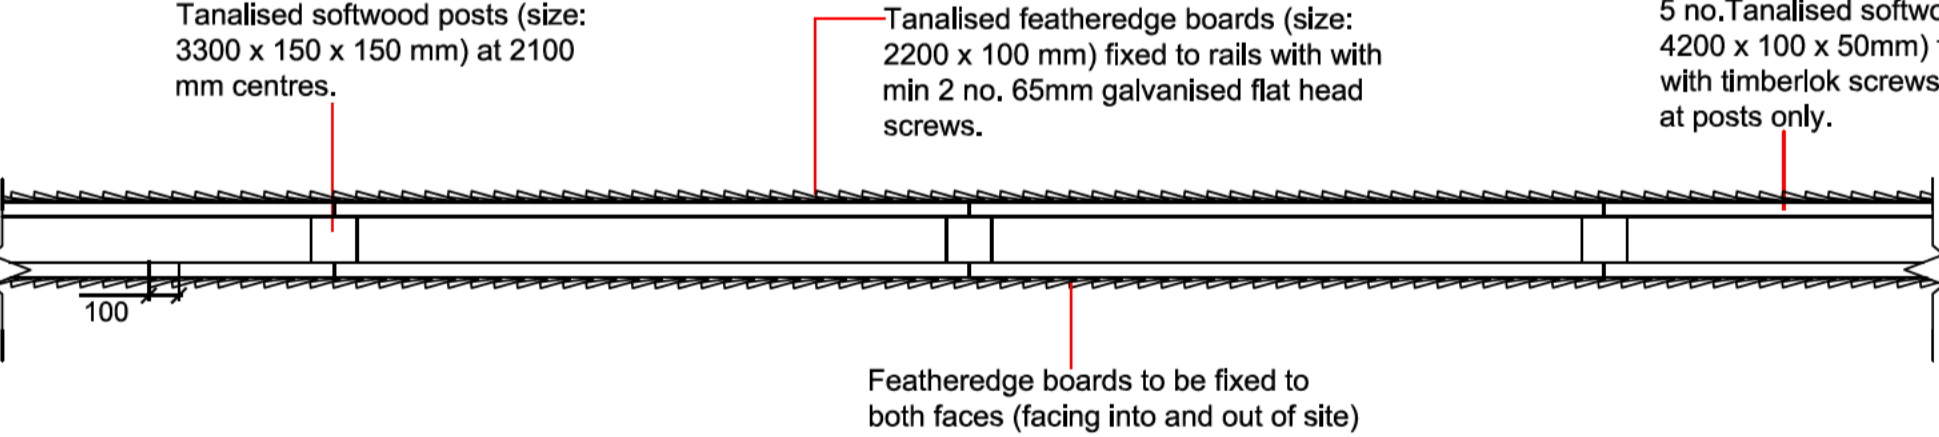

PLAN (Scale 1:25 @ A1)

NOTES:
All dimensions in millimetres unless otherwise stated.
This is an A1 drawing. Do not rely on reduced copies for scaling.

REV	NOTES	BY	DATE
<div><div><div>TDA THE GRANARY NEWLAND FAWR FARM LLANGAN CF35 5DN TEL: 01446 789367</div><div> Environment • Landscape • Design</div></div><div>CLIENT</div><div><div>DRAWING NUMBER TDA.2433.04</div><div>SCALE 1:25 @ A1</div></div><div><div>DRAWN RhC</div><div>DATE DECEMBER 2018</div></div><div>PROJECT PROPOSED SHOWMAN'S SITE ON LAND OFF OLD GLOUCESTER ROAD, STAVERTON</div><div>DRAWING TITLE ACOUSTIC FENCE DETAIL</div></div>			