



OS MasterMap 1250/2500/10000 scale
 Thursday, June 6, 2019, ID: JJ-00804950
 www.joanna-james.com

1:1250 scale print at A4, Centre: 386205 E, 221130 N

©Crown Copyright Ordnance Survey. Licence no. 100019980



JOANNA JAMES

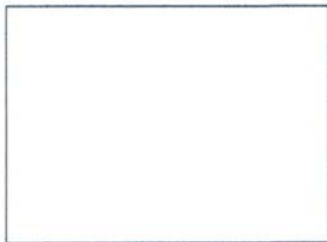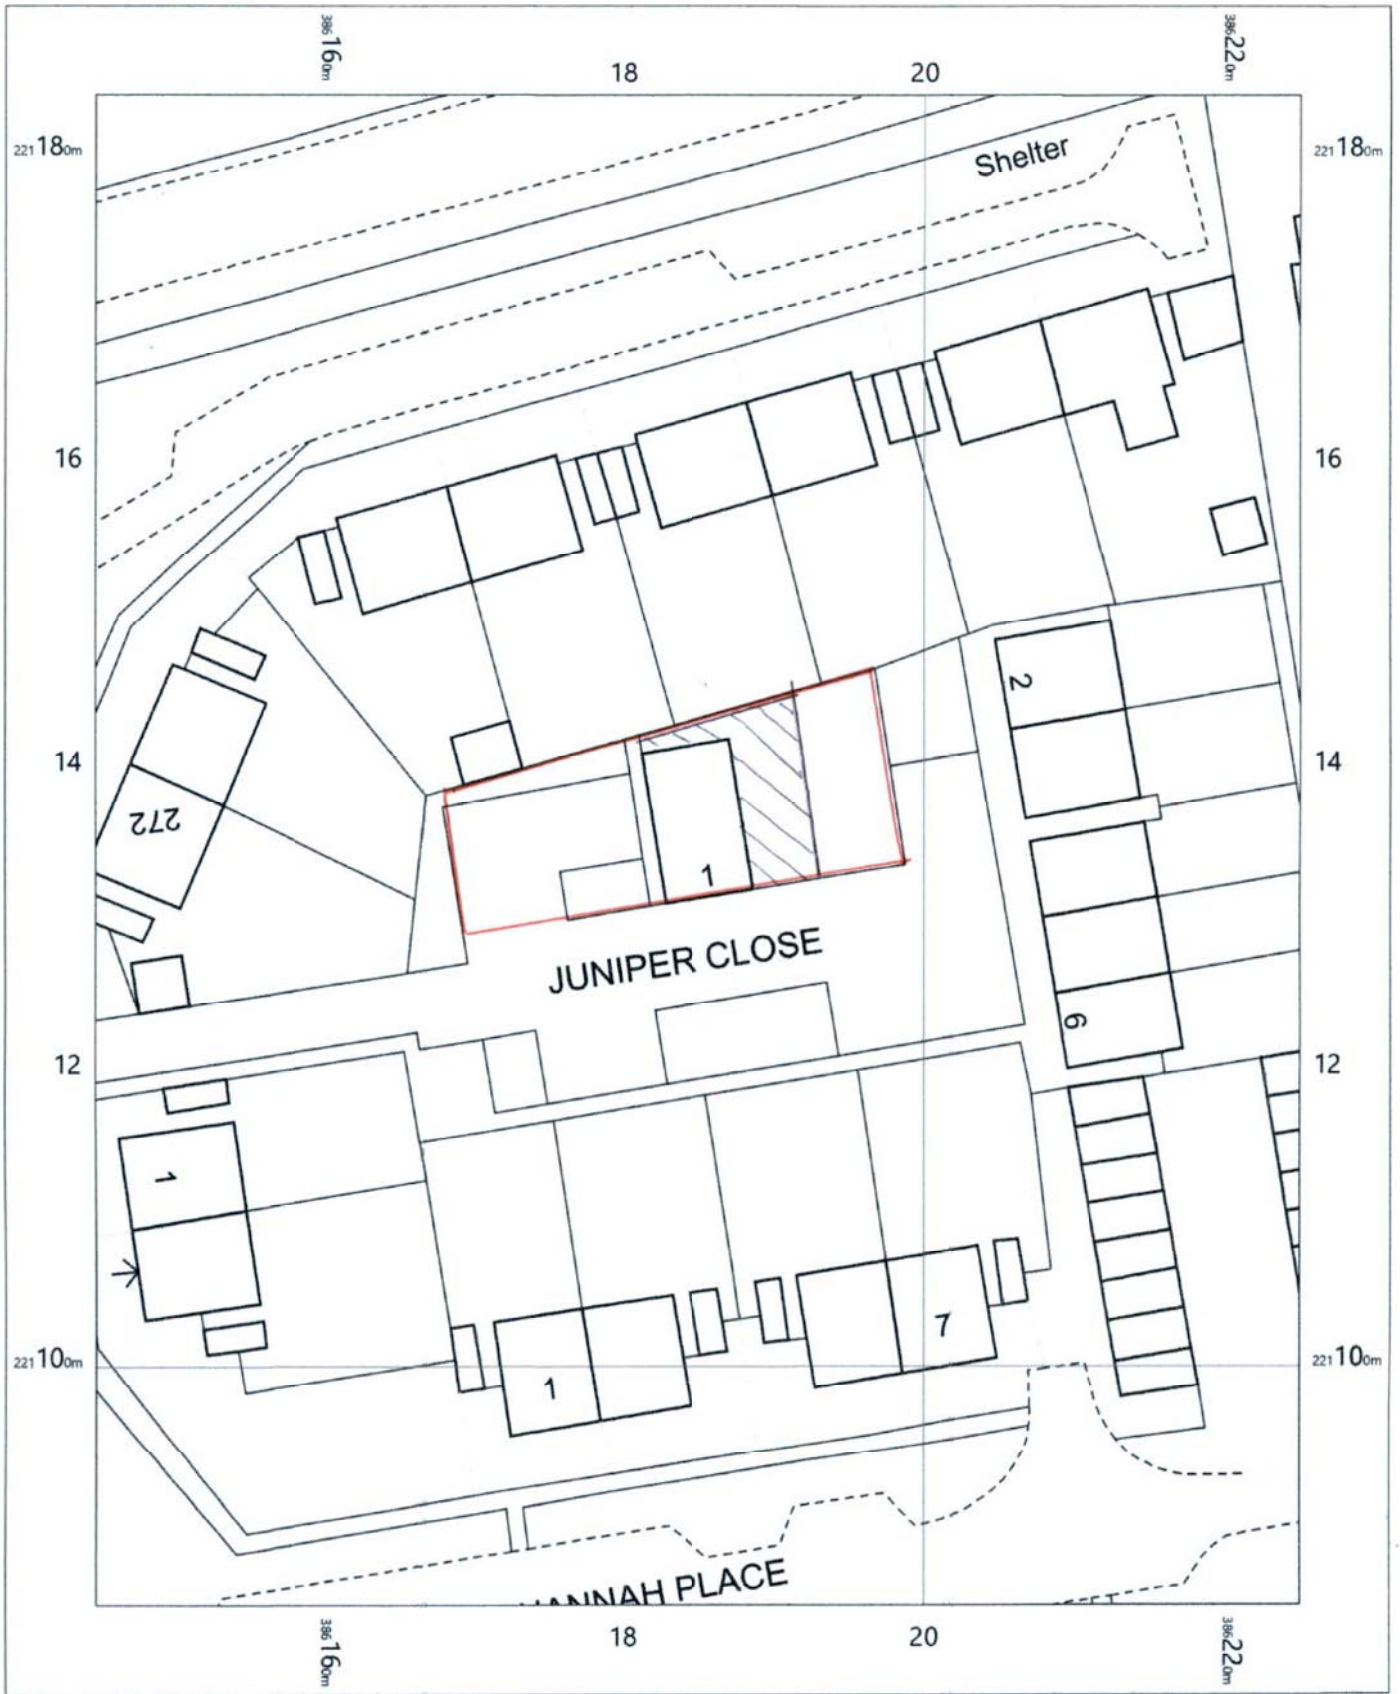


OS MasterMap 1250/2500/10000 scale
 Thursday, June 6, 2019, ID: JJ-00804949
 www.joanna-james.com


1:500 scale print at A4, Centre: 386185 E, 221134 N

©Crown Copyright Ordnance Survey. Licence no. 100019980




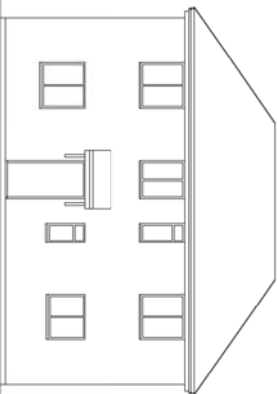


Front Elevation
Elevations - scale 1:100

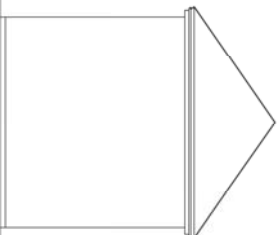

Side Elevation

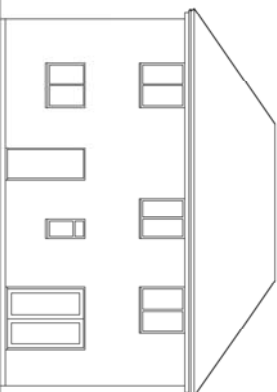


Rear Elevation

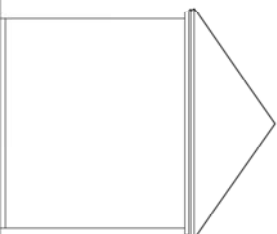

Side Elevation

Rear Garden

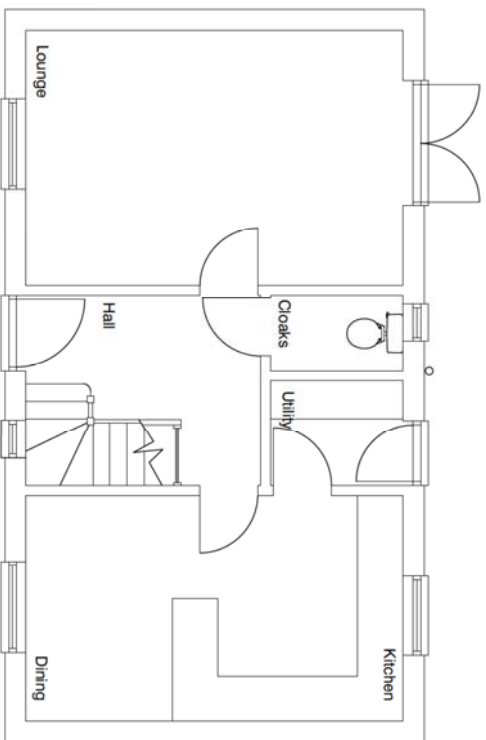

Ground Floor Plan - scale 1:50

GENERAL NOTES

1. ALL DIMENSIONS TO BE CHECKED ON SITE PRIOR TO ANY PREFABRICATION OR BUILDING WORK COMMENCING.
2. DO NOT SCALE THIS DRAWING USE FIGURED DIMENSIONS ONLY.
3. THIS DRAWING TO BE READ IN CONJUNCTION WITH ANY STRUCTURAL ENGINEERS DESIGN DETAILS & CALCULATIONS AND SPECIFICATION NOTES.
4. INFORMATION FOR THIS DRAWING TAKEN FROM FSK ARCHITECT DRAWING - 19031

**Peter A Marshall
Architect Limited**

Farriers Barn, The Scarr
Newent, Glos GL18 1DQ

Tel: 01531 828176

www.peteramarshall.co.uk

Email: info@peteramarshall.co.uk

Client



Job Title

1 Juniper Close
Innsworth
Gloucester
Gloucestershire
GL3 1FB


Drawing Title

Survey drawing


Scale	Date	Drawn
As shown @ A2	19.12.2019	ph

19	83	01
----	----	----


Front Elevation
Elevations - scale 1:100

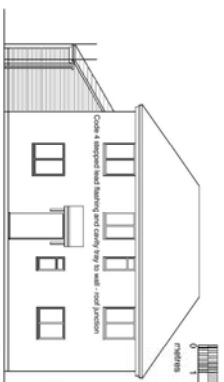


Side Elevation

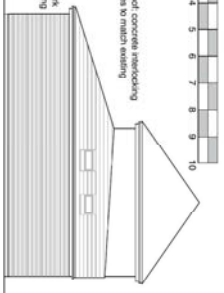

Rear Elevation

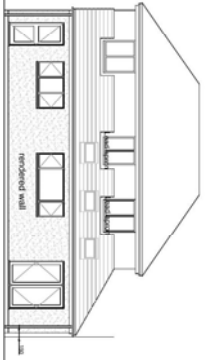


Side Elevation

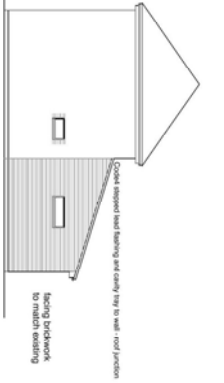


GENERAL NOTES.
 1. ALL DIMENSIONS TO BE CHECKED ON SITE PRIOR TO ANY PREFABRICATION OR BUILDING WORK COMMENCING.
 2. DIMENSIONS TO BE CHECKED AND USED AS FIGURED DIMENSIONS ONLY.
 3. THIS DRAWING TO BE READ IN CONJUNCTION WITH ANY STRUCTURAL CALCULATIONS AND SPECIFICATION NOTES.


Ground Floor Plan
Plans - scale 1:50

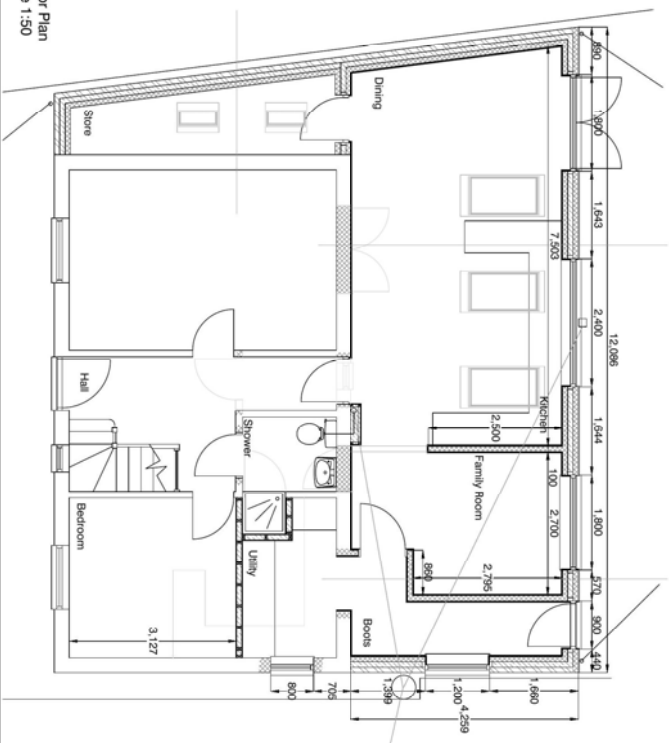


Section Through Store

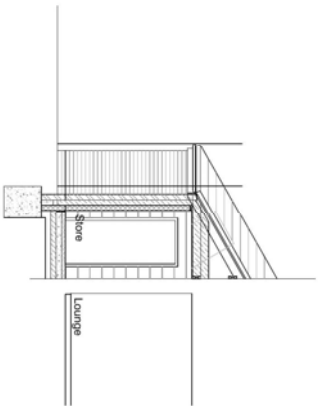

Section Through Family Room

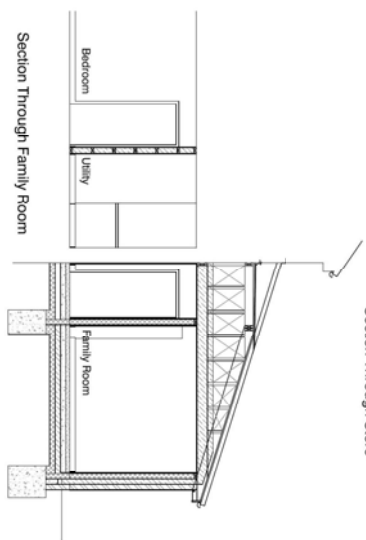

Section Through Kitchen

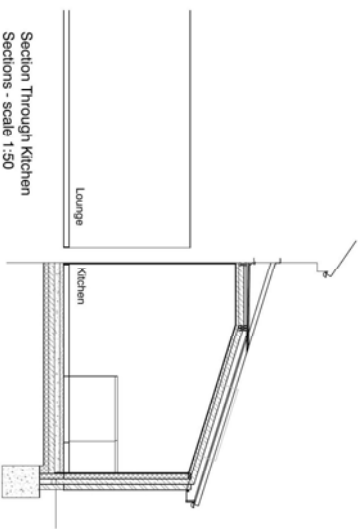

Peter A Marshall
Architect Limited
 Farriers Barn, The Scar
 Newent, Glos GL18 1DQ
 Tel: 01531 828176
 www.petermarshall.co.uk
 Email: info@petermarshall.co.uk

Job Title
 1 Juniper Close
 Insworth
 Gloucester
 Gloucestershire
 GL3 1FB

Drawing Title
Proposed Extension
Building Regulation Drawing

Scale	Date	Drawn
As shown @ A2	14.02.2020	PM

19	83	02
----	----	----


PSK

architect

hello@psk-architect.co.uk
www.psk-architect.co.uk
01452 714596




Do Not Scale From This Drawing. All dimensions must be checked on site prior to commencement of any work

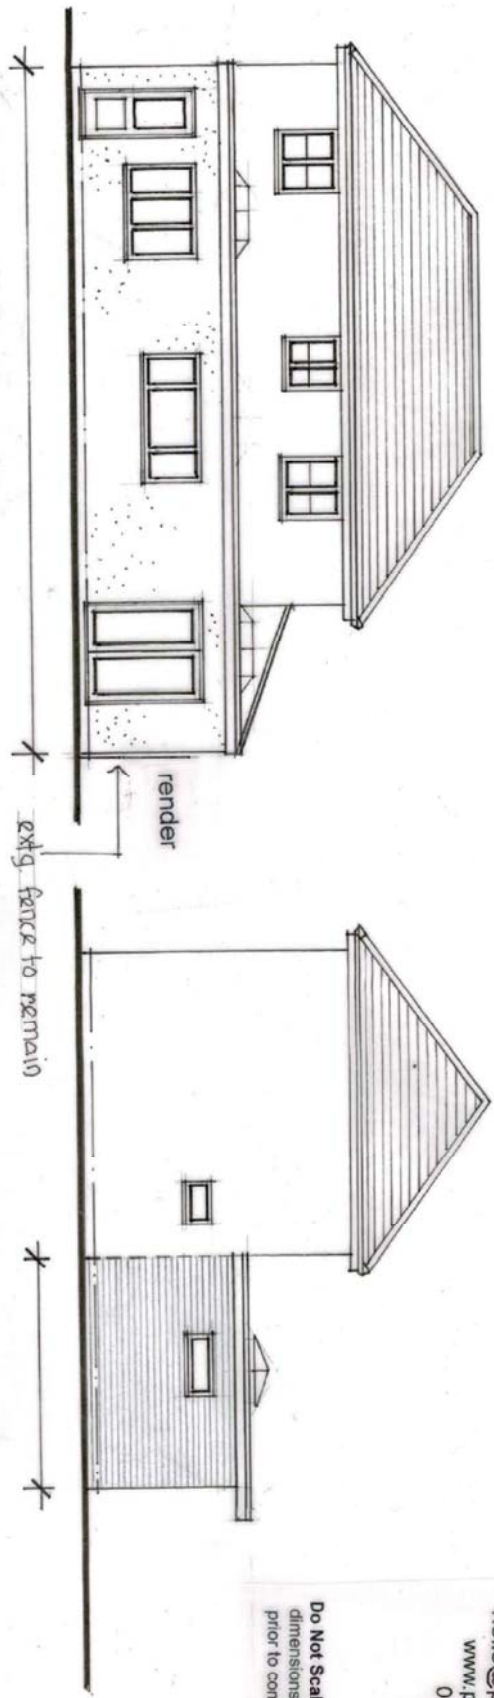


Rear Elevation as Proposed

Side Elevation as Proposed

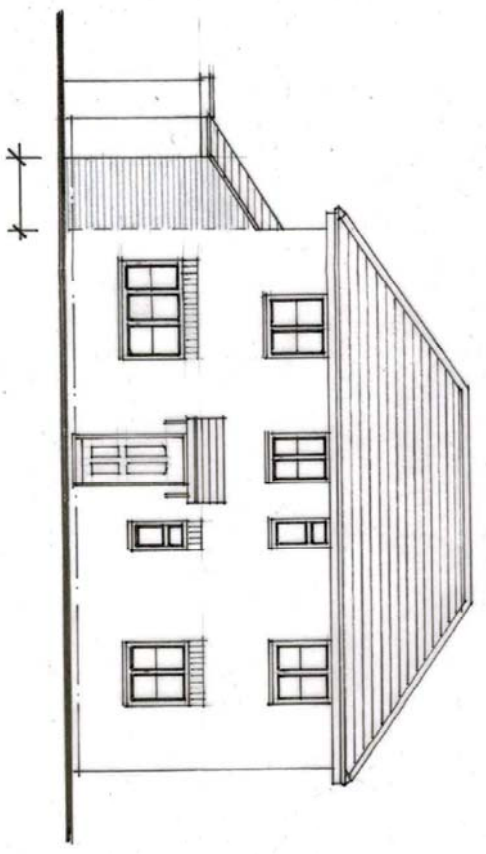

Front Elevation as Proposed

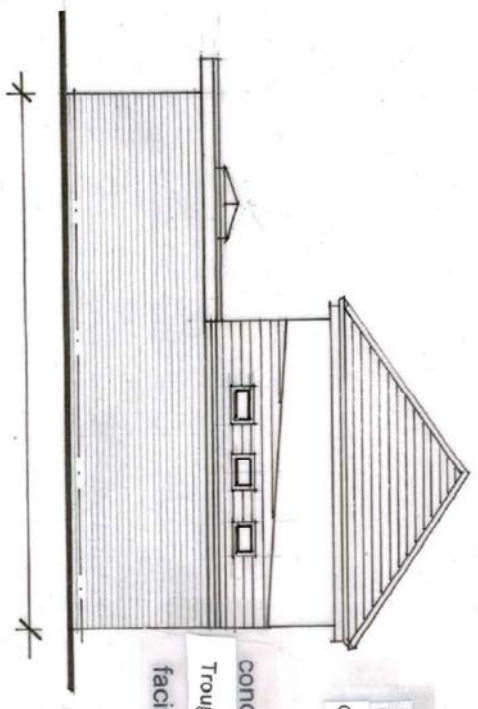

Side Elevation as Proposed

no part of the proposed extension will overhang the boundary

conc. tiles
Trough gutter
facing brick

Proposed Extension at

1 Juniper Close

Innsworth

Glos.

Scale 1:100 may 2019 PK

19031