


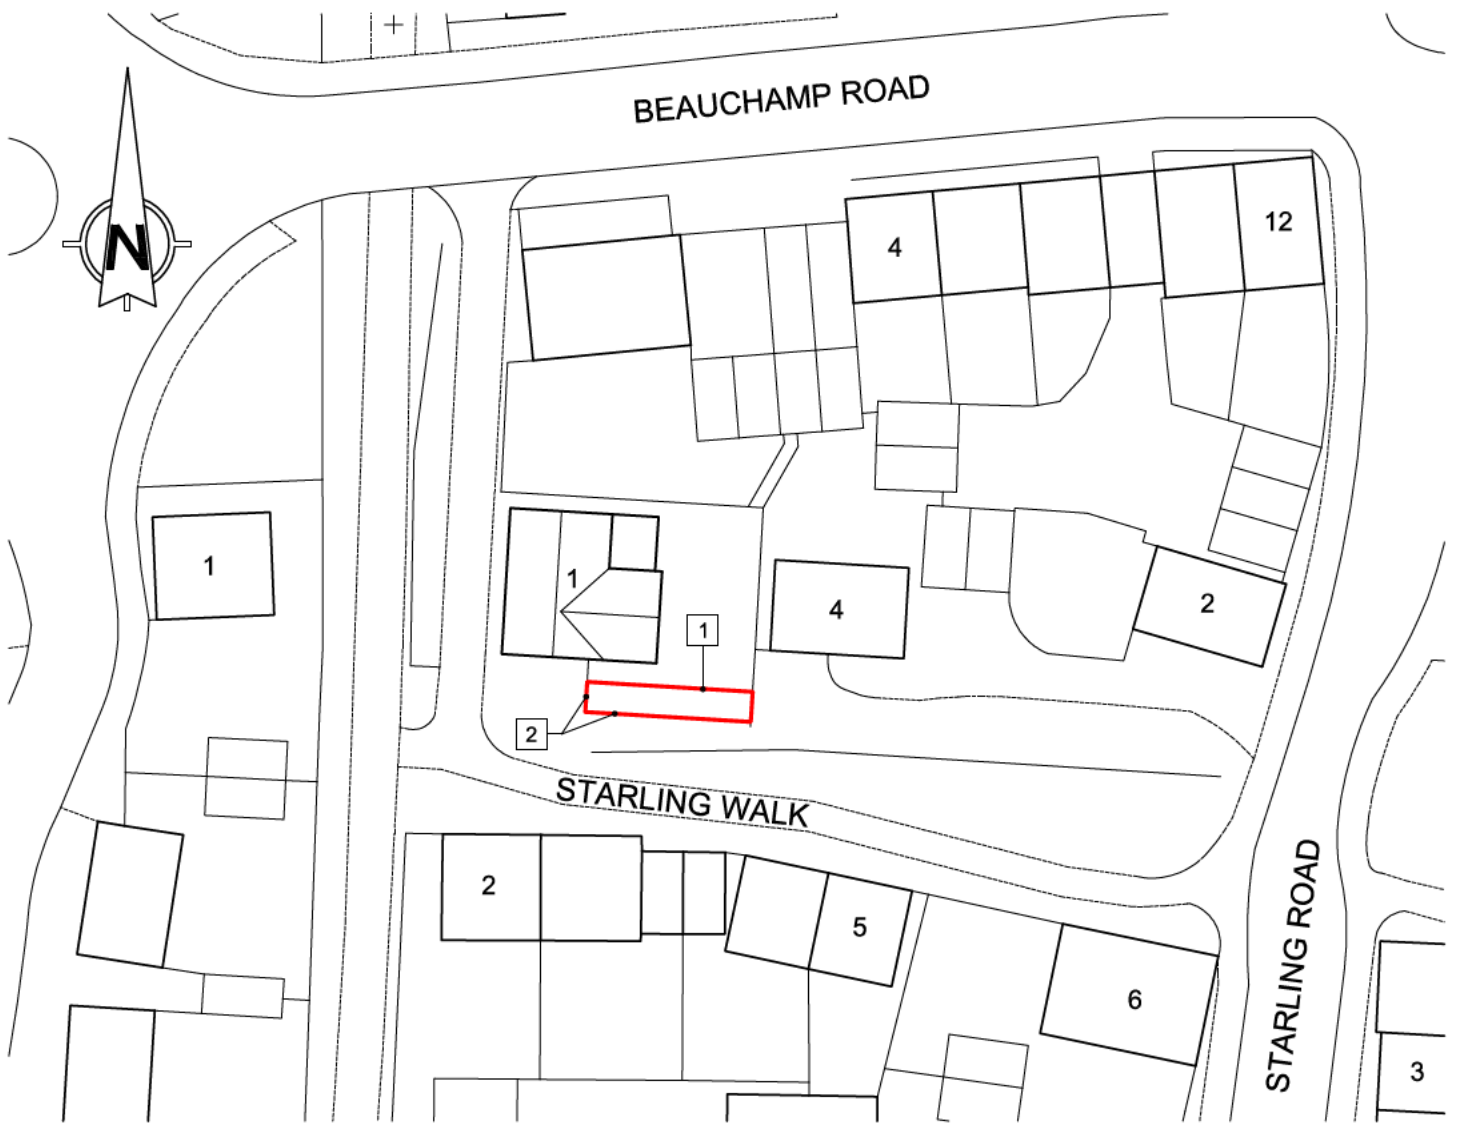
This drawing, design and the illustrated works are the copyright of Urban Aspects Limited and may not be reproduced either wholly or in part without written consent.

Client				 <b>URBAN ASPECTS</b> <small>LAND · PLANNING · DESIGN</small>		
Project						
Drawing Title						
<b>1 Starling Walk, Walton Cardiff</b> <b>Location Plan</b>				Job No.	Org No.	Rev.
Date	Scale	Drawn	Status	WOA14.01	10	-
Mar 2020	1:1250 @ A4	GMP	PA			

7 Bath Mews • Bath Parade • Cheltenham • GL53 7HL

T 01242 806170 M 07766 112132 E [gary@urbanaspects.co.uk](mailto:gary@urbanaspects.co.uk)


[www.urbanaspects.co.uk](http://www.urbanaspects.co.uk)



1.8m high concrete post and timber fence

1	Existing 1.8m high concrete post and timber fence
2	New 1.8m high concrete post and timber fence

This drawing, design and the illustrated works are the copyright of Urban Aspects Limited and may not be reproduced either wholly or in part without written consent.

Client						
Project						
Drawing Title						
Date	Scale	Drawn	Status	Job No.	Drg No.	Rev.
Mar 2020	1:500 @ A4	GMP	PA	WOA14.01	11	-

7 Bath Mews • Bath Parade • Cheltenham • GL53 7HL

T 01242 806170 M 07766 112132 E gary@urbanaspects.co.uk

[www.urbanaspects.co.uk](http://www.urbanaspects.co.uk)