

For elevation of fence please refer to dwg No. 4



Proposed new metal sportsfield fencing
(to stop balls entering neighbouring land)

Maximum height 7m - made up of 3m high weldmesh
panels and 4m of netting above.

Steel metal posts every 10m centres at full height 7m
with 3 posts in between at 3m height at 2.5m
centres to hold up weld mesh panels.

Length 250m. Colour BLACK.

grass / football pitches

sports ground

Timber post and rail boundary fence
180m length x 1.2m height

SPORTS FENCE PLAN VIEW

Sports Pavillion
Cold Pool Lane,
Badgeworth,
Cheltenham,

SCALE 1:500

DRAWN BY A.J.C

DATE May 2020

DRWG. No. 5

Western Power Network Guidance
5m either side from centre of pole.

Western Power Network Guidance
4m away from centre of pole

grass / football pitches

Hedge
32m length x 1.5m height

Open grass land / field

Tree

Badgeworth
Livery Centre

Farm Outbuildings

Overhead electric power cables


Gravel Track

Tree

Tree
Farm Outbuildings

Proposed landscape planting to screen unit.
Plants to be planted minimum 1m away from
unit and along the north facing boundary and
west facing boundary where the unit could be
seen.


Planting to be maintained and cut back once
per year as recommended in the autumn season.

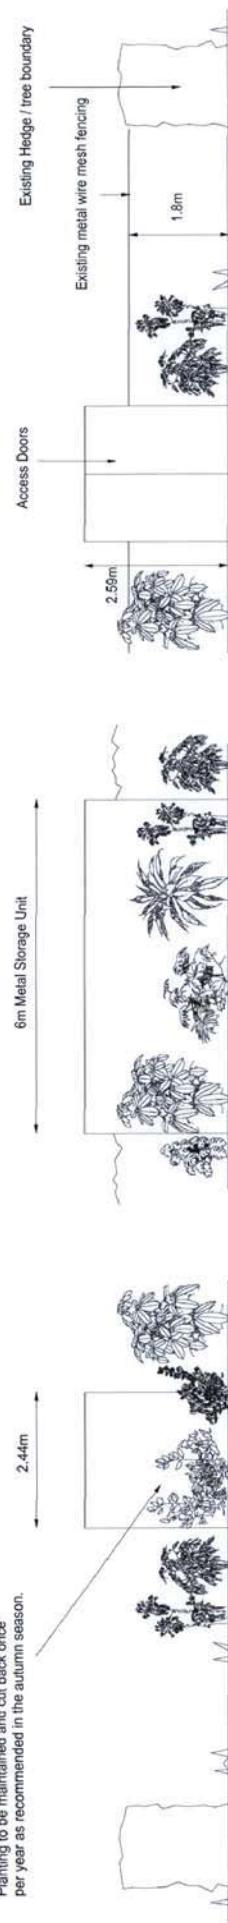

ELEVATION VIEW NORTH FACING

ELEVATION VIEW WEST FACING

ELEVATION VIEW SOUTH FACING

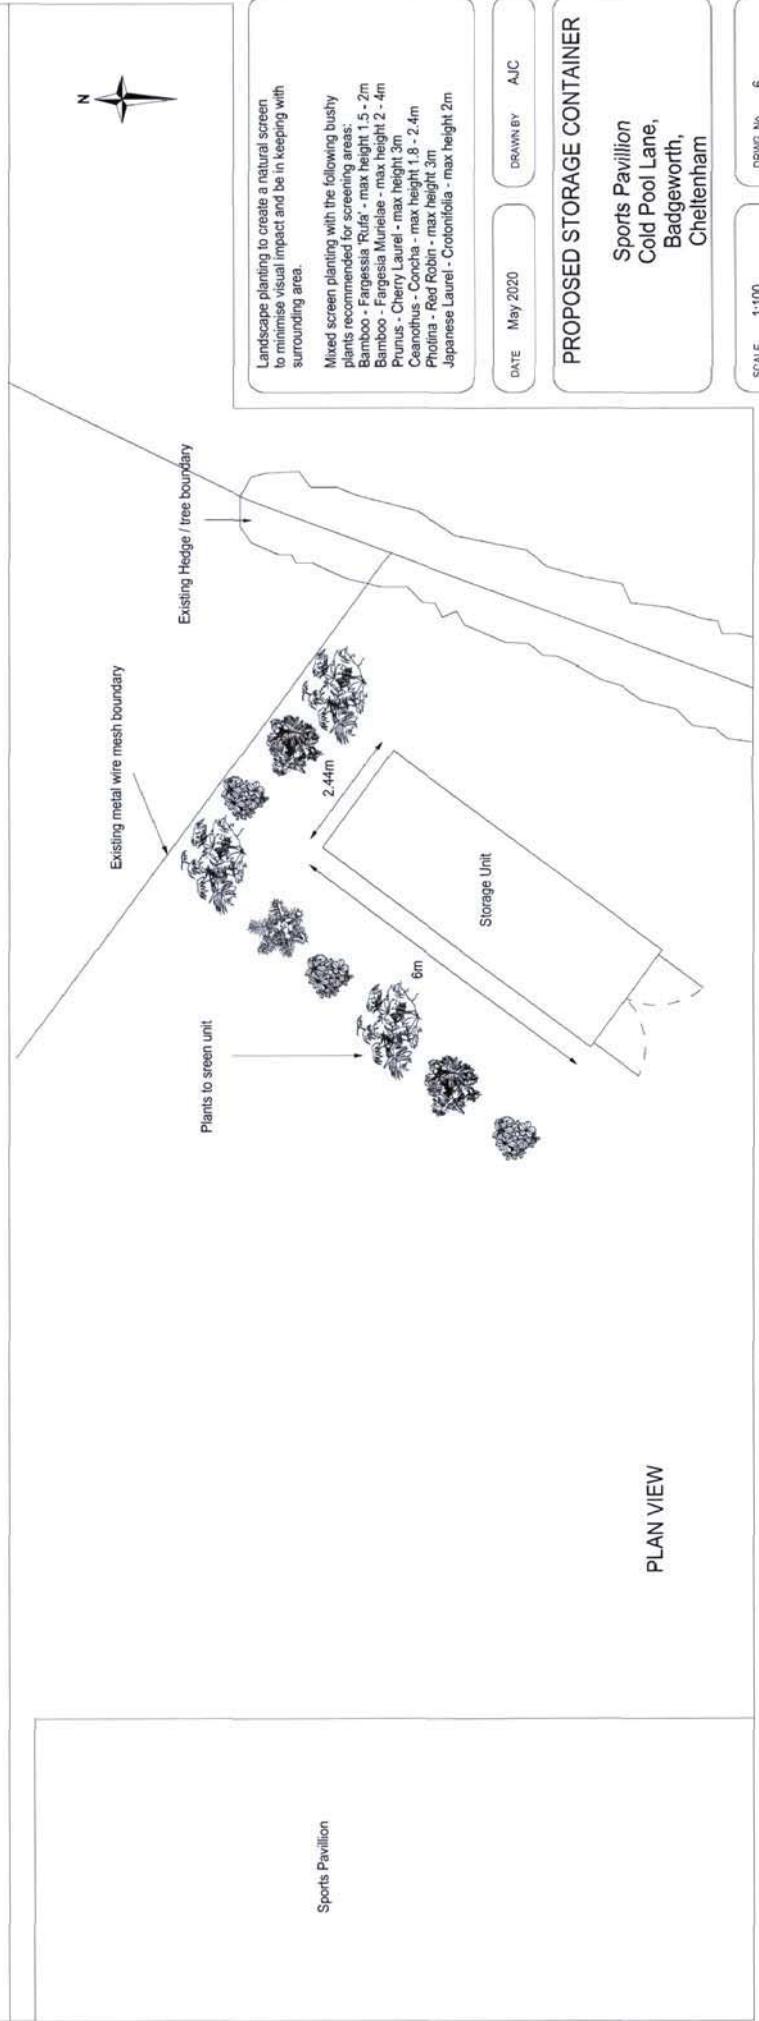

PLAN VIEW

PROPOSED STORAGE CONTAINER


Sports Pavillion
Cold Pool Lane,
Badgeworth,
Cheltenham

DATE May 2020

DRAWN BY AJC

SCALE 1:100

DRWG. No. 6

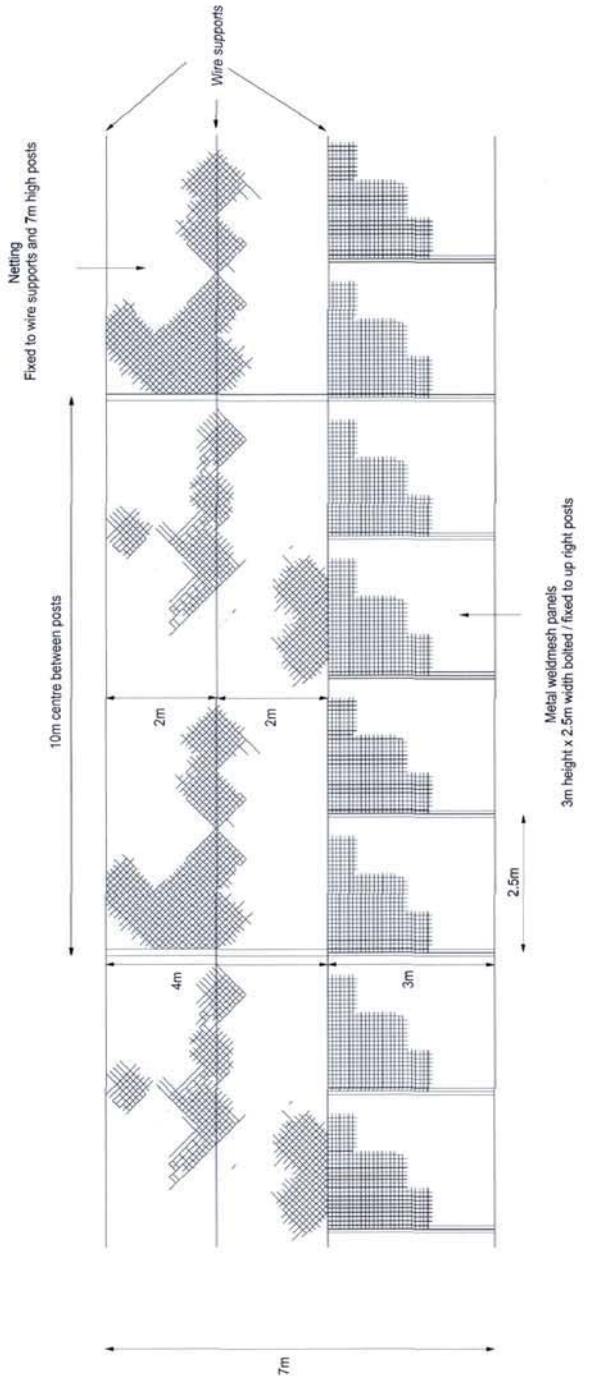

ELEVATION OF SPORTS FIELD FENCE

For location on site please refer to drawing No 5.

Fencing is to run along the boundary to South 1m away from existing post and rail boundary and stepped out to avoid Western Power Networks electricity pole as per their guidance.

DATE May 2020 DRAWN BY AJC

SPORTS FIELD FENCE ELEVATION

Sports Pavilion
Cold Pool Lane,
Badgeworth,
Cheltenham

SCALE 1:100 DRWG. No. 4

