




Ordnance Survey Crown Copyright 2019. All Rights Reserved. Licence number 10002402

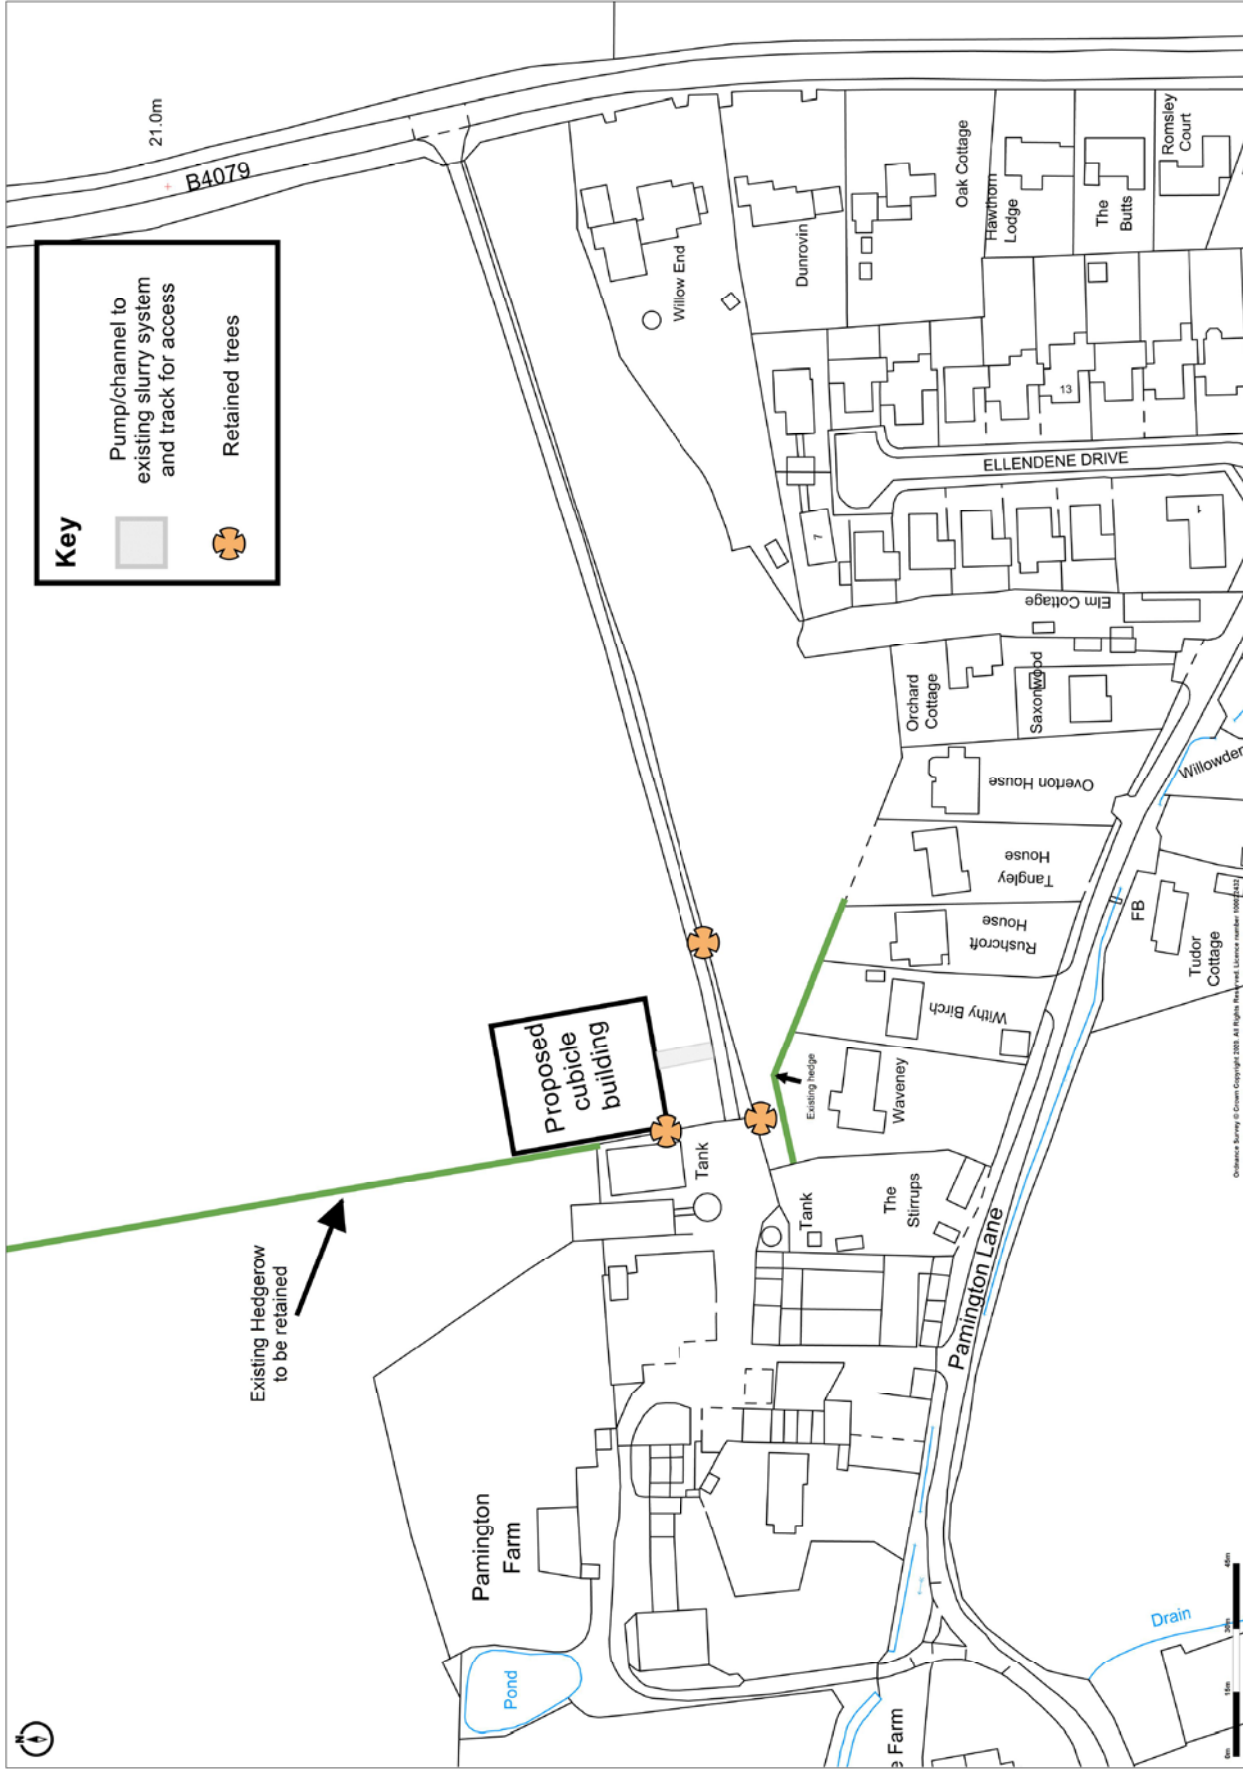


**Key**

-  Pump/channel to existing slurry system and track for access
-  Retained trees


Existing Hedgerow to be retained

Ordnance Survey © Crown Copyright 2020. All Rights Reserved. Licence number 100042021

East Elevation

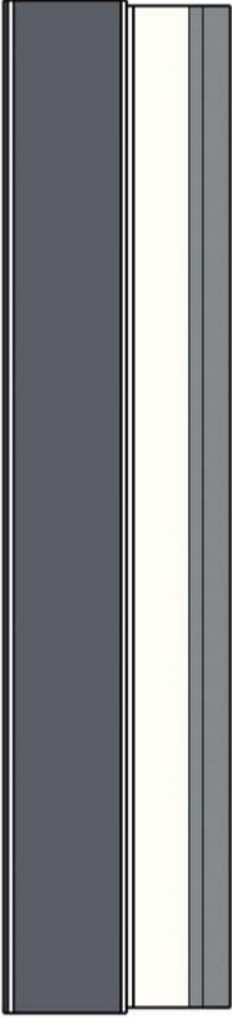

Aerial

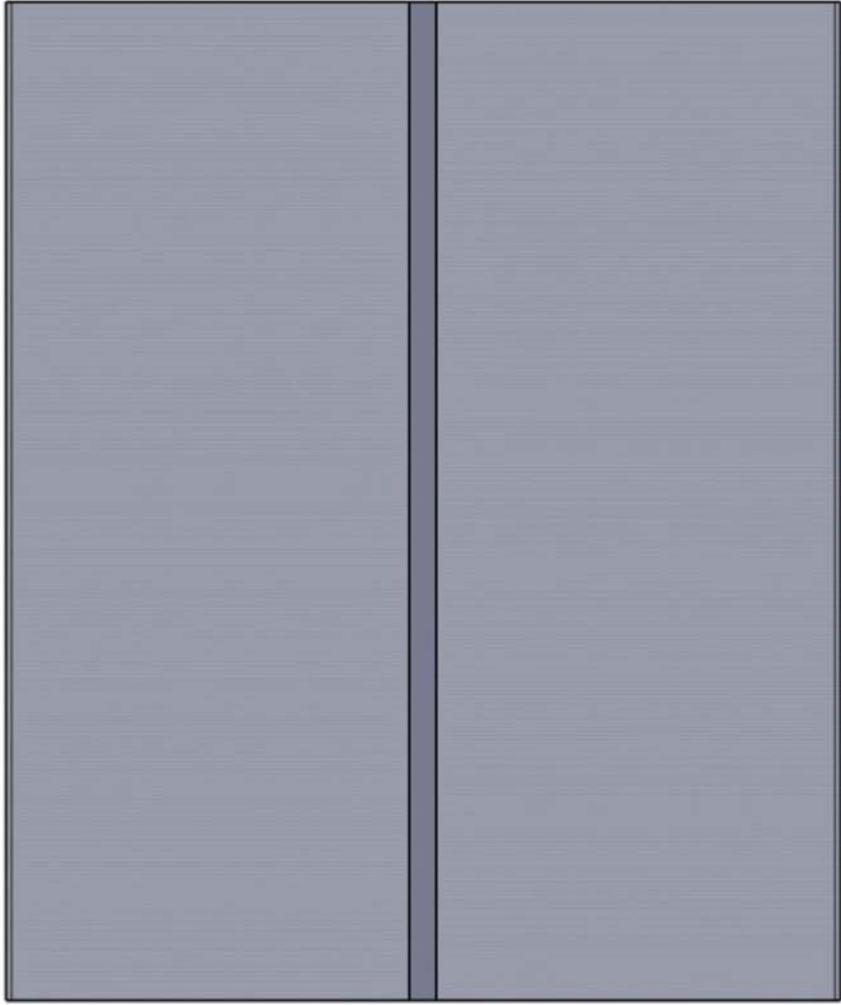

Proposed Elevations – Cubicle Building

On behalf of E L Brown Ltd


Scale: 1:200 @ A3

Date: 25/06/2020


Reference: 250620ECA




**North Elevation**

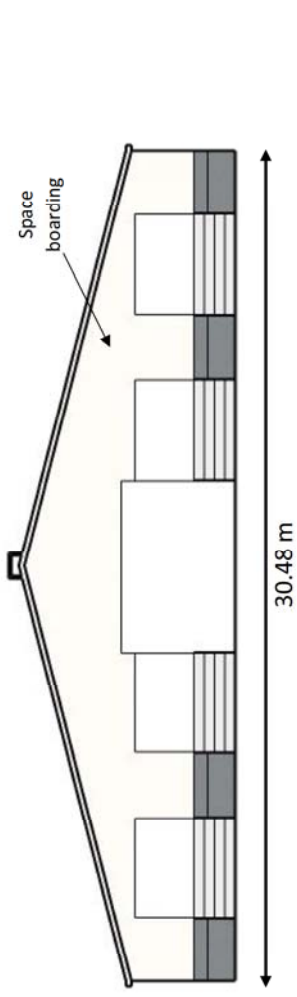

**South Elevation**

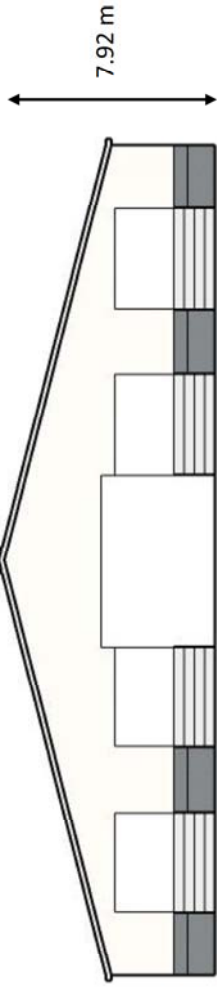

**West Elevation**

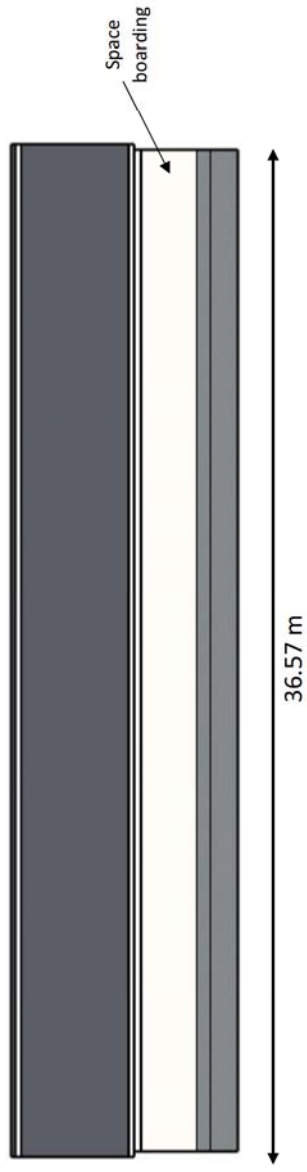

**Notes**

**Materials**

Steel portal framed cubicle building with concrete panels and space boarding above. Fibre cement roof. Concrete floor.

**Size**

30.48 m by 36.57 m. Height to ridge 7.92m.

**Use**

Cubicle housing for dairy herd.

Proposed Elevations – Cubicle Building

On behalf of E L Brown Ltd

Scale: 1:200 @ A3

Date: 25/06/2020

Reference 250620ECA

