


Site Name: Land off Coombe Hill	Drawing Number: 100.P.1.2	Revision: 	 Robert Hitchins The Complete Development Solution <small>The Manor, Boddington, Cheltenham, Gloucestershire, GL51 0TJ Tel: 01242 680694 www.robert-hitchins.co.uk</small>
Drawing Title: Location Plan	Drawn By: POK	Date: 09.09.2019	
		Scale: 1:1250@A3	



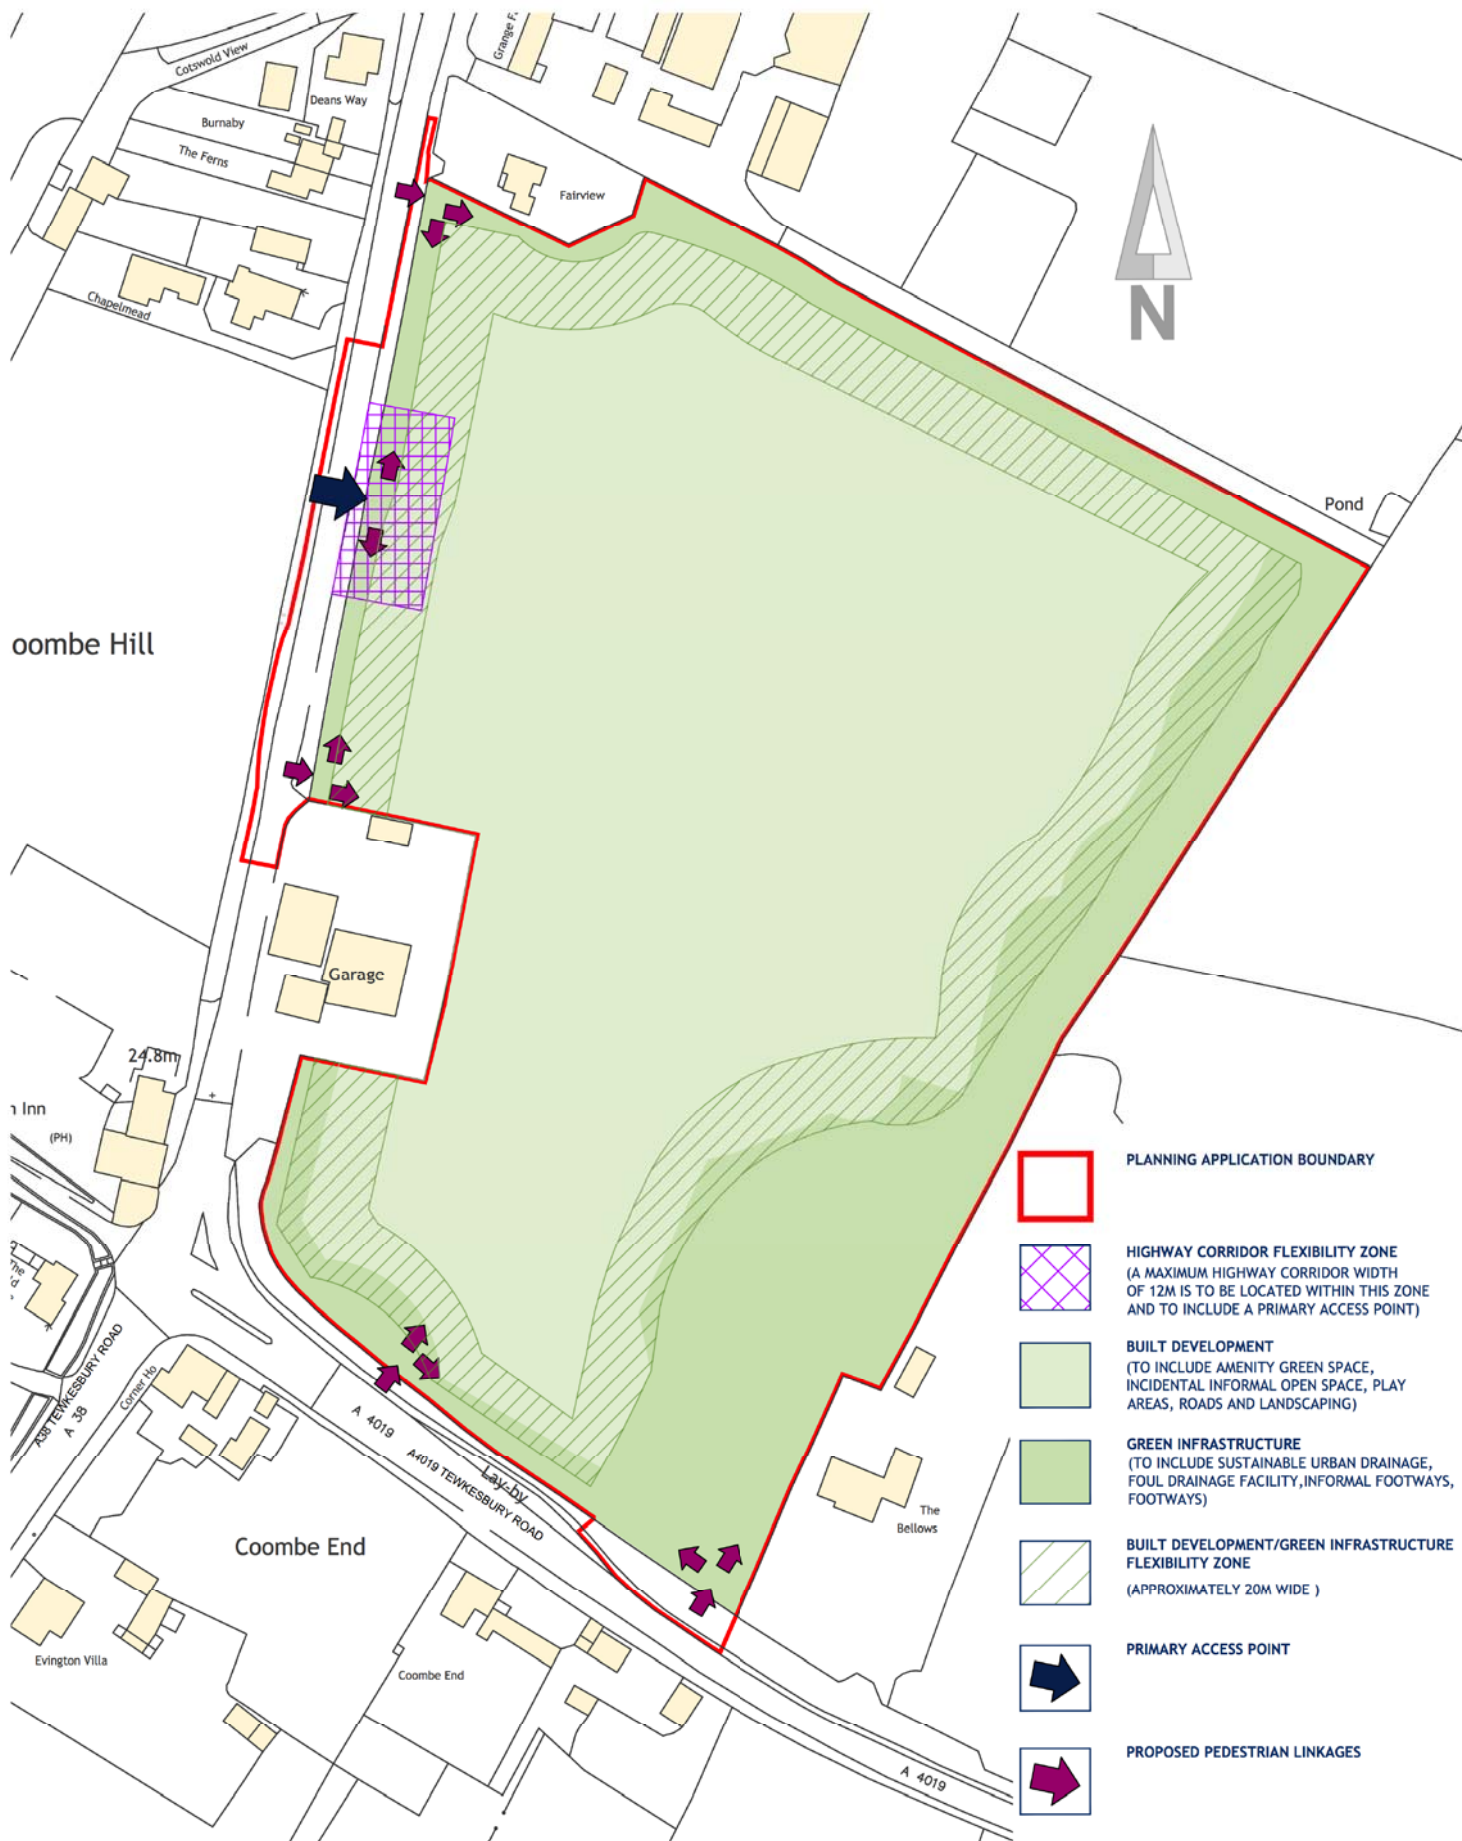


FIGURE 3.1
Land Use, Access and Movement Parameter Plan

DRWG No: **P19-0770_08** REV: _
Date: 11/12/2019 Sheet No:1/2
Scale: 1:1250 @ A3

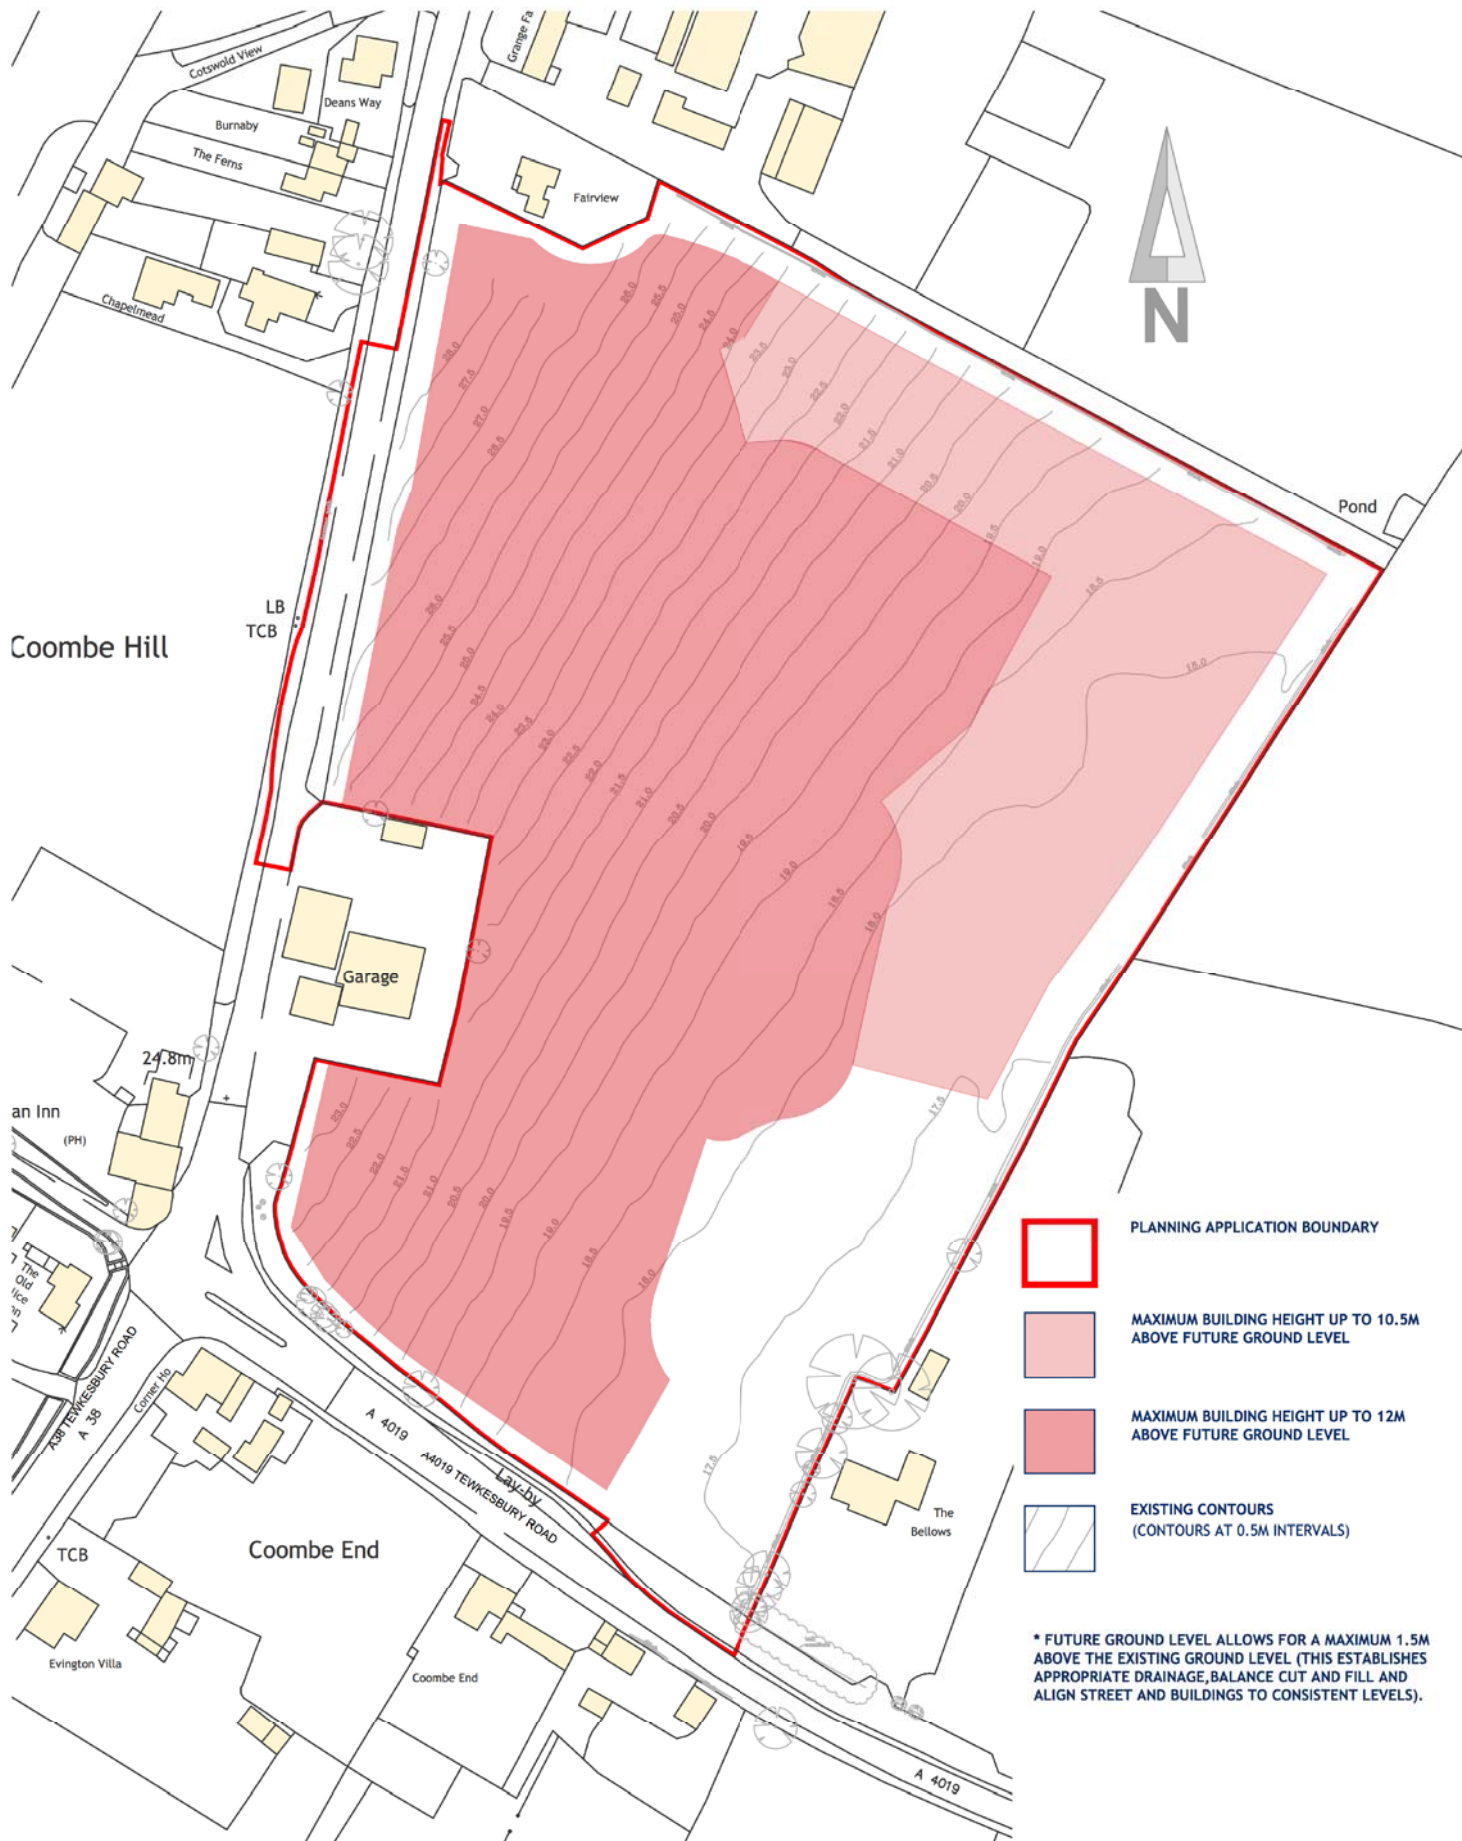


FIGURE 3.2

Building Heights Parameter Plan

DRWG No: **P19-0770_08** REV: _

Date: 11/12/2019 Sheet No: 2/2

Scale: 1:1250 @ A3