


 Site Boundary

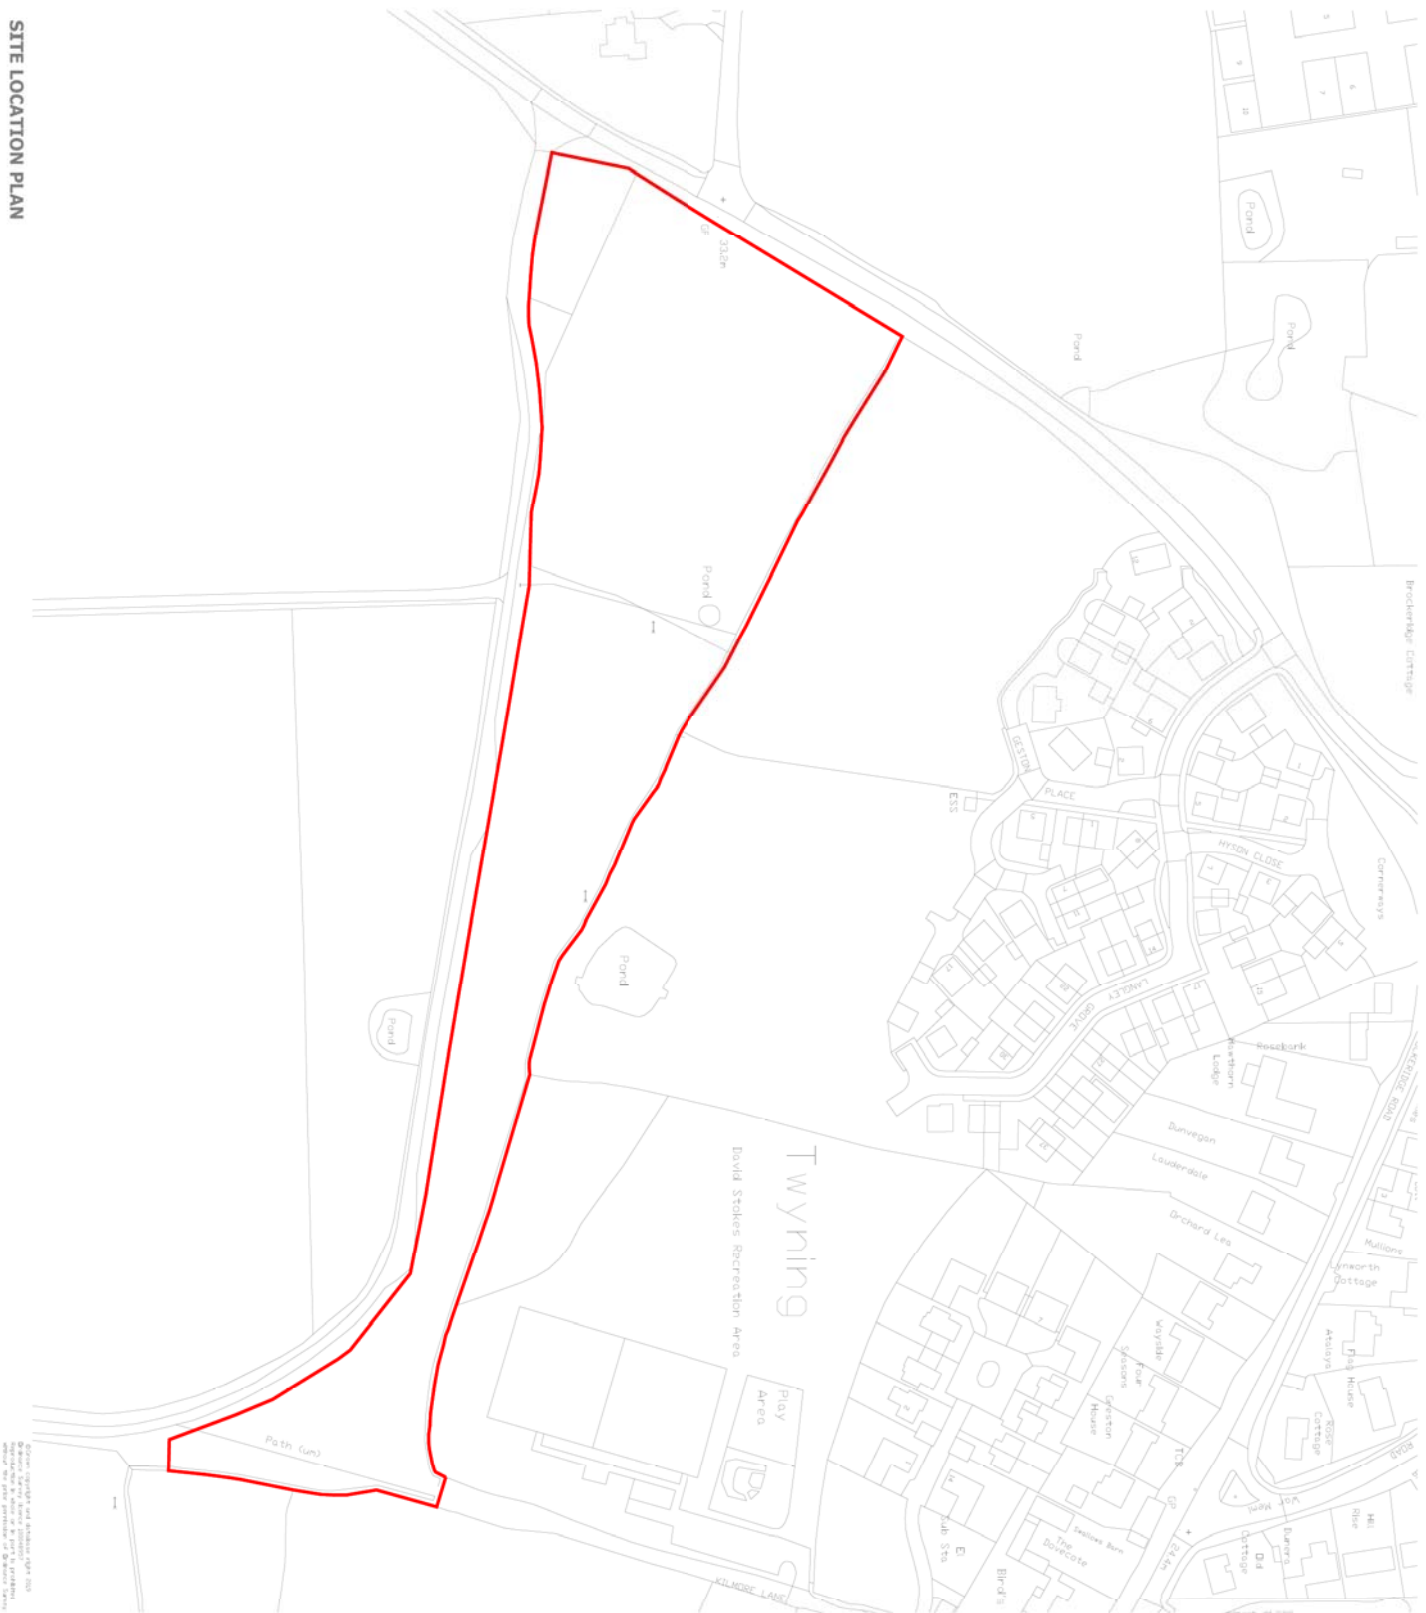

Project
Twyning
Gloucestershire
Drawing Title
Site Location Plan

Date	Scale	Drawn by	Check by
24.10.19	1:1250@A2	AS	TP
Project No	Drawing No	Revision	
CAL010119	MP-01	-	



Master Planning & Urban Design •
Architecture • Building Control •
Graphic Communication • Public
Engagement

clendon.co.uk
2 Bar Lane York YO1 6JZ
01904 341968

The scaling of this drawing cannot be assured

Revision Date Dm Cld

- Site Boundary
- Proposed Access
- Proposed Streets
- Proposed Courtyards / Shared Surfaces
- Proposed Footpath Network
- Front Gardens
- Rear Gardens
- Proposed Built Form
- Retained Existing Trees
- Retained Existing Hedgerows
- Proposed Trees
- Proposed Hedgerows
- Proposed Open Space
- Proposed SUDS



Project
Twynning
Gloucestershire
Drawing Title
Indicative Site Layout

Date Scale Drawn by Check by
24.10.19 1:1250@A2 AS TP
Project No Drawing No Revision
CAL010119 MP-05 -



Master Planning & Urban Design •
Architecture • Building Control •
Graphic Communication • Public
Engagement
clendon.co.uk
2 Bar Lane York YO1 6JZ
01904 341466

INDICATIVE SITE LAYOUT



© Crown Copyright and database right 2019
Imagery taken from Ordnance Survey data
provided under licence to the Ordnance Survey
under the Ordnance Survey Act 2010



INDICATIVE SITE LAYOUT - PROPOSED LINKS

The scaling of this drawing cannot be assured

Revision	Date	Dim	Ckd
1			

- Site Boundary
- Site Access Point
- Existing Settlement
- Proposed Built Form
- Proposed Link to Village West along PROW
- Proposed Link to Village Centre via Klimore Lane
- David Stokes Recreation Area
- Existing Open Space
- Existing Paddock
- Existing SUDS Feature



Project
Twynning
Gloucestershire

Drawing Title
Indicative Site Layout
Proposed Links

Date
24.10.19

Scale
NTS

Project No
CAL010119

Drawing No
MP-08

Drawn by
AS

Check by
TP

Revision
-



Master Planning & Urban Design •
Architecture • Building Control •
Graphic Communication • Public
Engagement

clendon.co.uk

2 Bar Lane York YO1 6JZ
01904 341466

© Crown Copyright and Database Right 2019
Imagery supplied by Ordnance Survey
under the Open Government Licence