



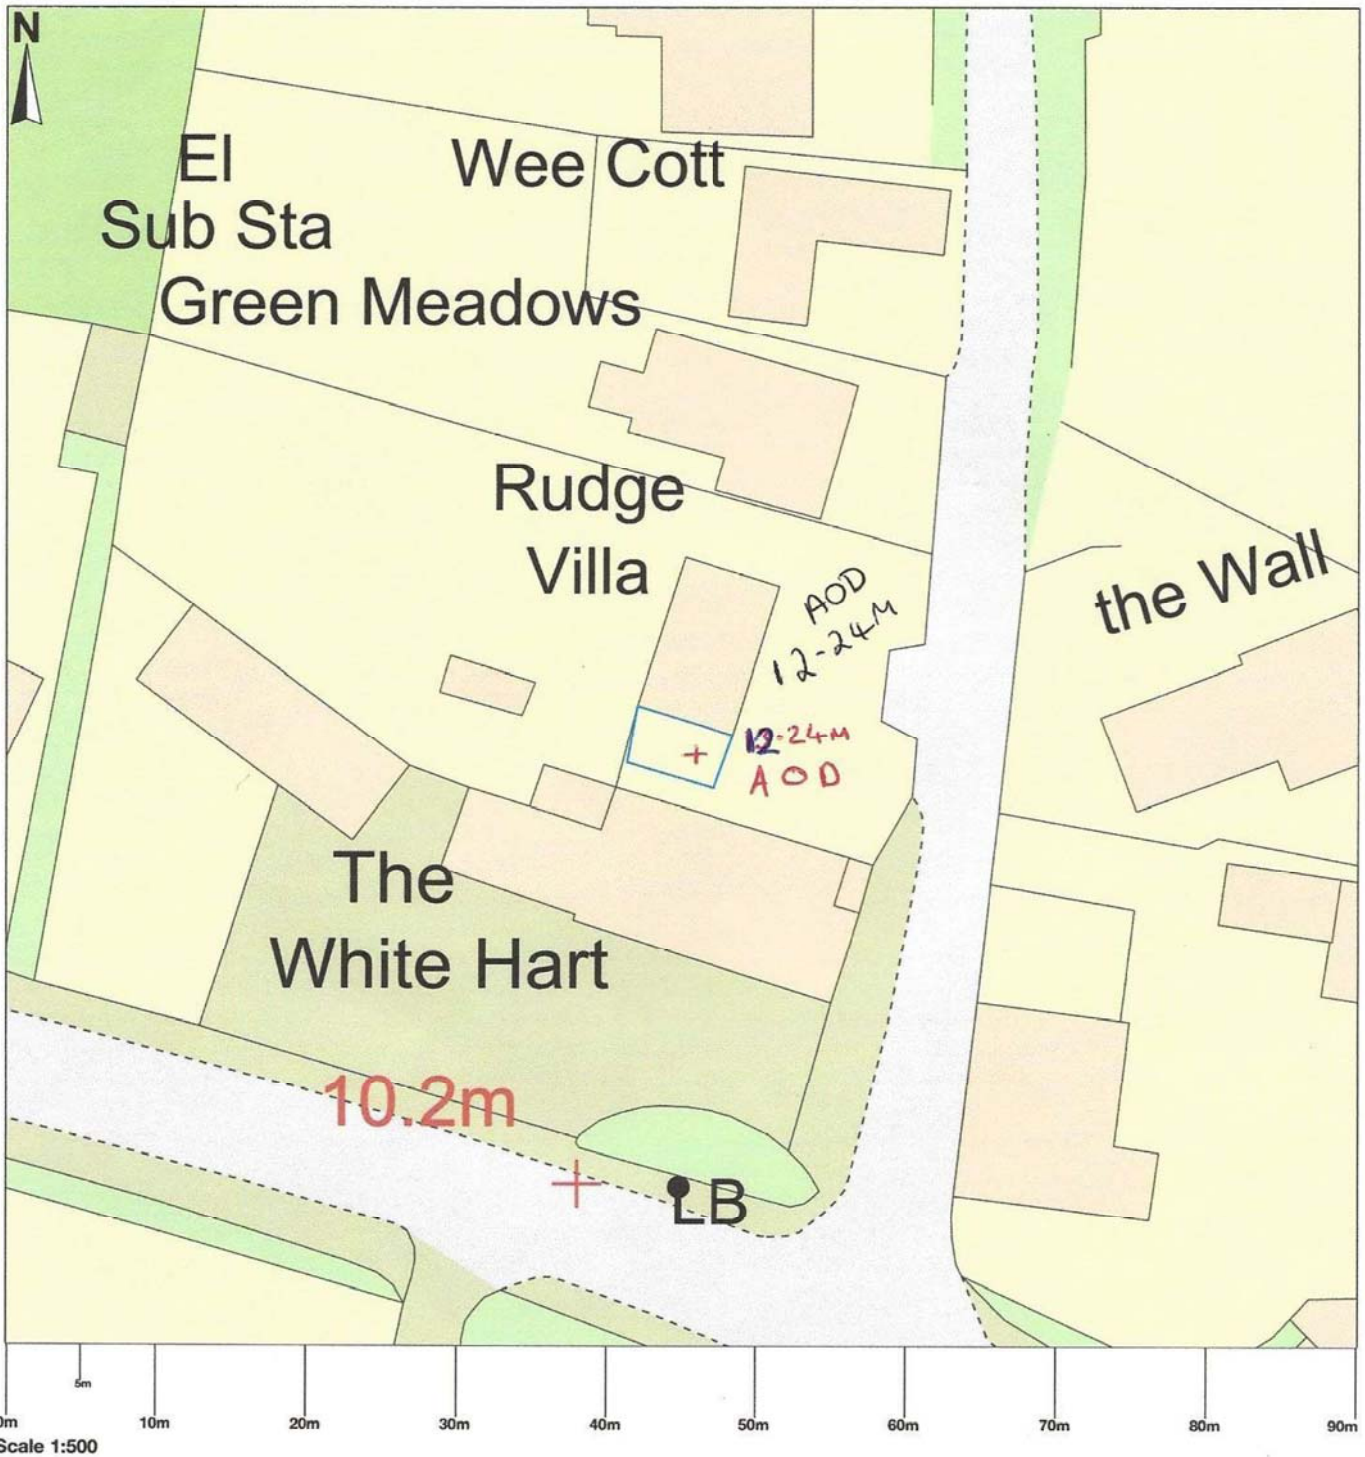

## Rudge Villa, The Rudge, Maisemore, Gloucester, GL2 8HY

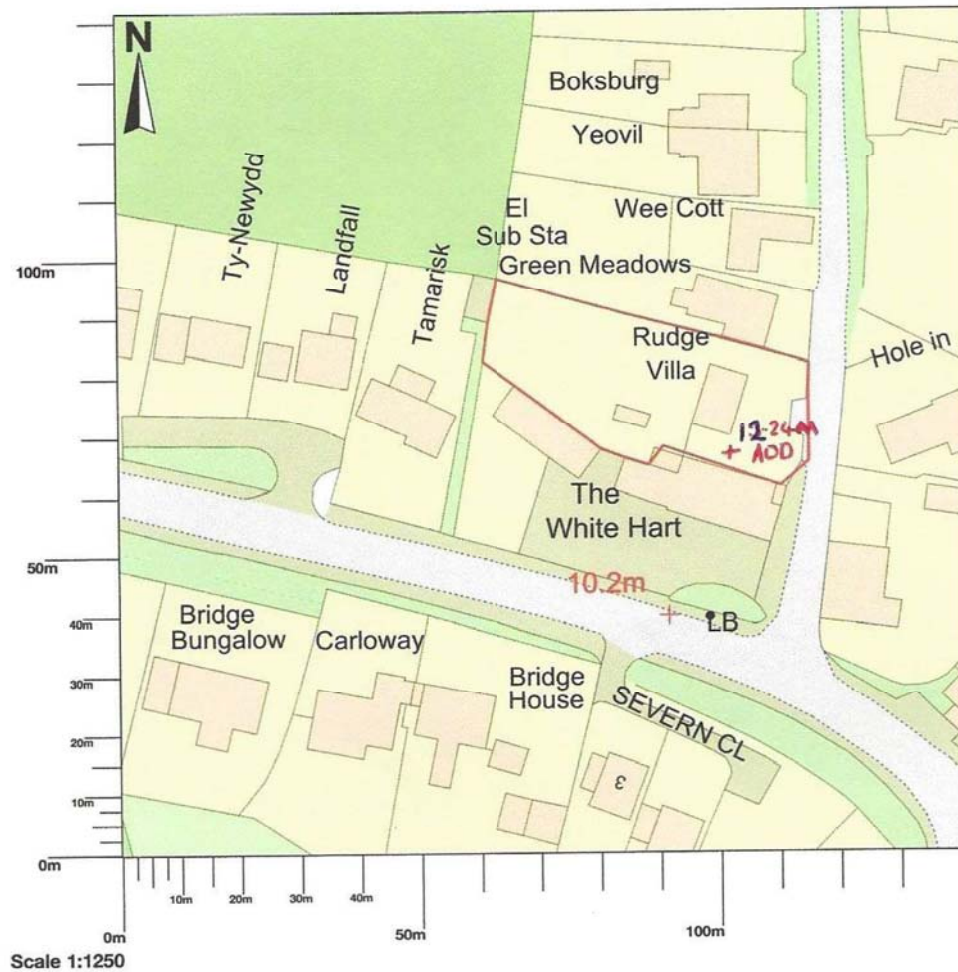


## Rudge Villa, The Rudge, Maisemore, Gloucester, GL2 8HY







NOTES:  
All dimensions must be checked on site and not  
scaled from this drawing.

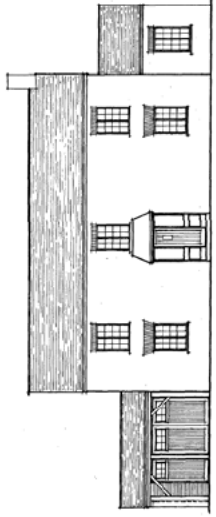


Proposed Front Elevation

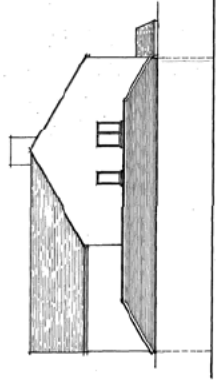


Proposed Side Elevation

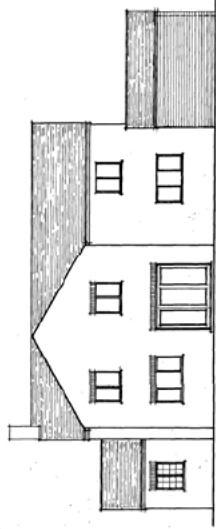

Proposed Rear Elevation

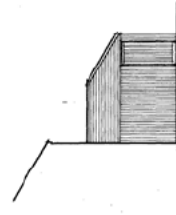

Proposed Side Elevation

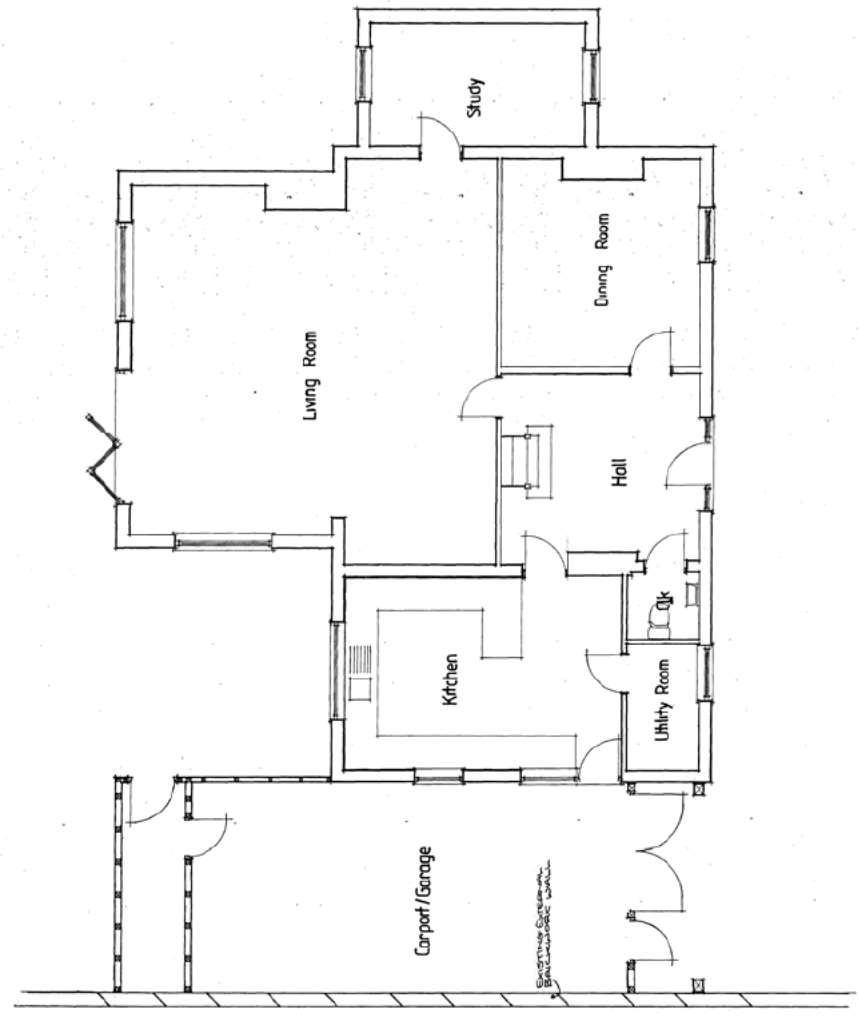

Proposed Ground Floor Layout Plan

E		D		C		B		A	
Date	By	Date	By	Date	By	Date	By	Date	By

Copyright

Client

Job Title  
Proposed Carport/Garage at  
Side of  
Rudge Villa  
The Ridge  
Maisemore  
Gloucester

Drawing Title  
Proposed Elevations & Layout  
Plan

Scale 1/100 1:50

Date Feb 2021 Drawn by

Dwg No. 03/02

Rev.