


Location Plan Scale 1:1250



Existing Site / Block Plan Scale 1:500

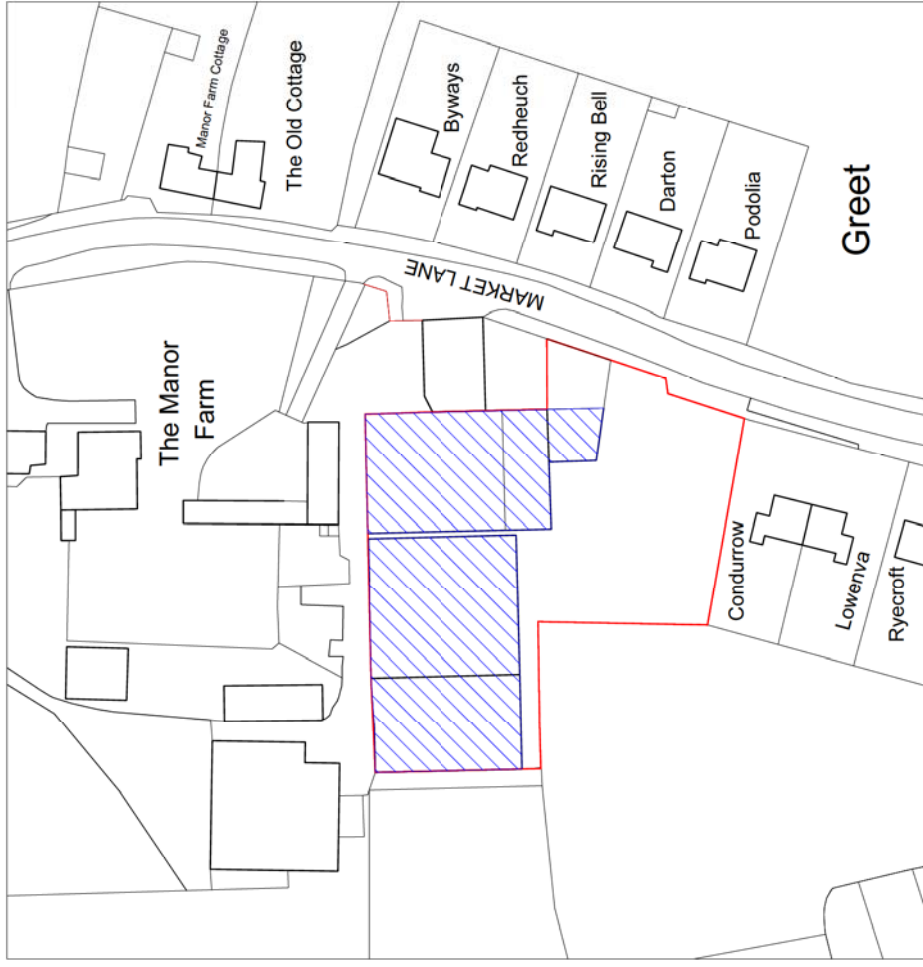

BUILDINGS TO BE DEMOLISHED



Proposed Residential Development
Market Lane
Greet
Glos

Location Plan &
Existing Site / Block Plan

Scale 1:500 @ A1, 1:1000 @ A3
Date February 2021
Dwg. No. 22082 / 01



3 Tynhill Meads
Winchcombe Street
Cheltenham
Glos
GL52 2NF
t 01242 521608
e admin@fivepatcharchitects.co.uk
www.fivepatcharchitects.co.uk