



TRESCO, WINCHCOMBE, GLOS EXISTING DETAILS - PLANS

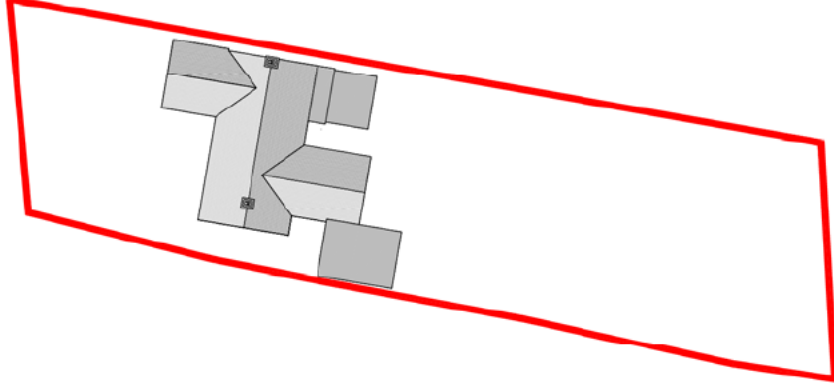


DATE	15.02.2021
ISSUE	DATE
REVISION	NOTES
CI	[REDACTED]
PROJECT	Tresco Langley Road Winchcombe
DRAWN	Existing Details - Plans
 CONSTRUCTION SERVICES 4 BROADWAY CHICHESTER PO14 3JL +44 (0) 1243 820040 FAX: +44 (0) 1243 820041	
DATE	Feb 2021
UP	Feb 2021
AS STATED	T.W.S.U.01
-	- A1

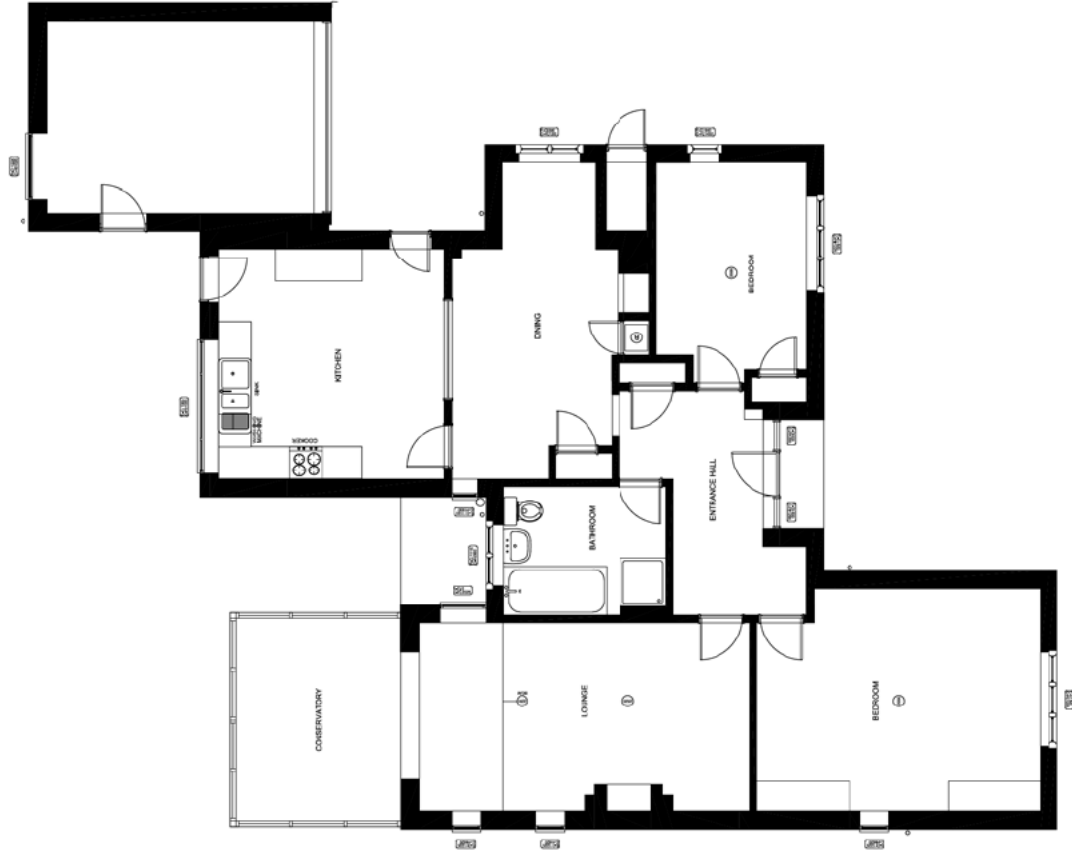

TRESCO, WINCHCOMBE, GLOS PROPOSED SITE DETAILS

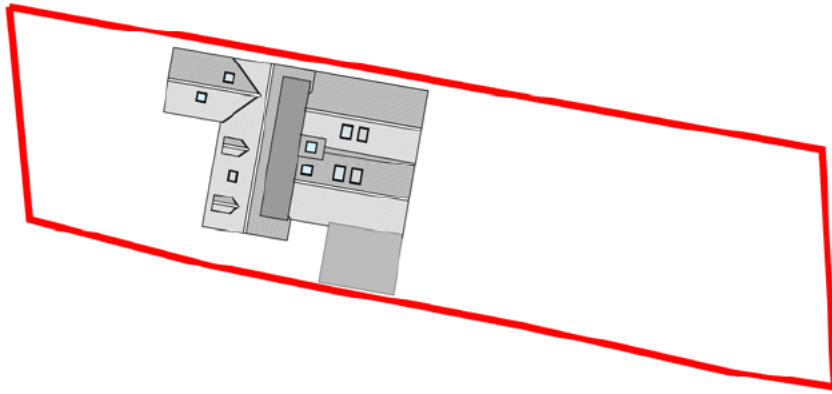


 **BLOCK PLAN**
SCALE 1:500




 **SITE PLAN**
SCALE 1:200

A	Rev/4/21 revised	02/08/2021
D	REV ISSUE	10/02/2021
REVISION	NOTES	DATE
		
PROJECT: Tresco Langley Road Winchcombe		
OWNER: Proposed Site Details		
 CONSTRUCTION SERVICES 4 BRIDGEMERE CHURCHILL GLOS BA3 2JL +44 (0) 1793 500400 Email: info@dpconstruction.co.uk		
DATE:	ISSUED BY:	SCALE:
UP	Feb 2021	UP
DATE AS STATED:	FILE NO.:	REVISION:
- A1	T.W.PR.04	A


TRESCO, WINCHCOMBE, GLOS EXISTING DETAILS - ELEVATIONS

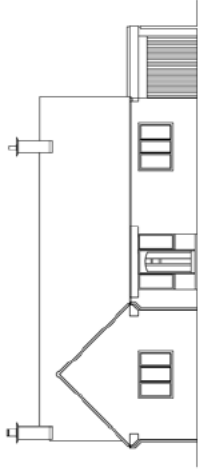


NORTH ELEVATION
SCALE 1:100

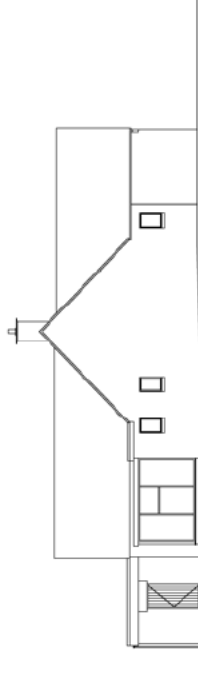


EAST ELEVATION
SCALE 1:100

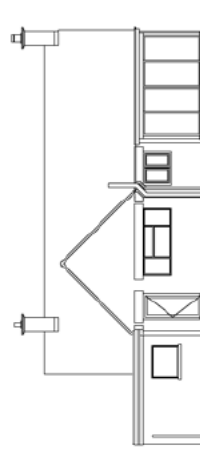


SOUTH ELEVATION
SCALE 1:100

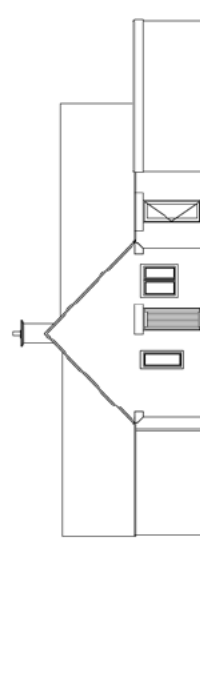

WEST ELEVATION
SCALE 1:100


0	FIRST ISSUE	01/02/2021
1	REVISION	DATE
2	NOTES	
3		
PROJECT:		
Tresco Langley Road Winchcombe		
DRAWING:		
Existing Details - Elevations		
 CONSTRUCTION SERVICES 4 BRIDGEMERE CHURCHILL GLOS G12 4JL +44 (0) 1753 500400 FAX: +44 (0) 1753 500401		
DATE:	ISSUED BY:	SCALE:
UP	Feb 2021	1:100
DATE AS STATED:	FILE NO:	PROJECT NO:
-	T.W.SU.02	-

TRESCO, WINCHCOMBE, GLOS PROPOSED ELEVATIONS

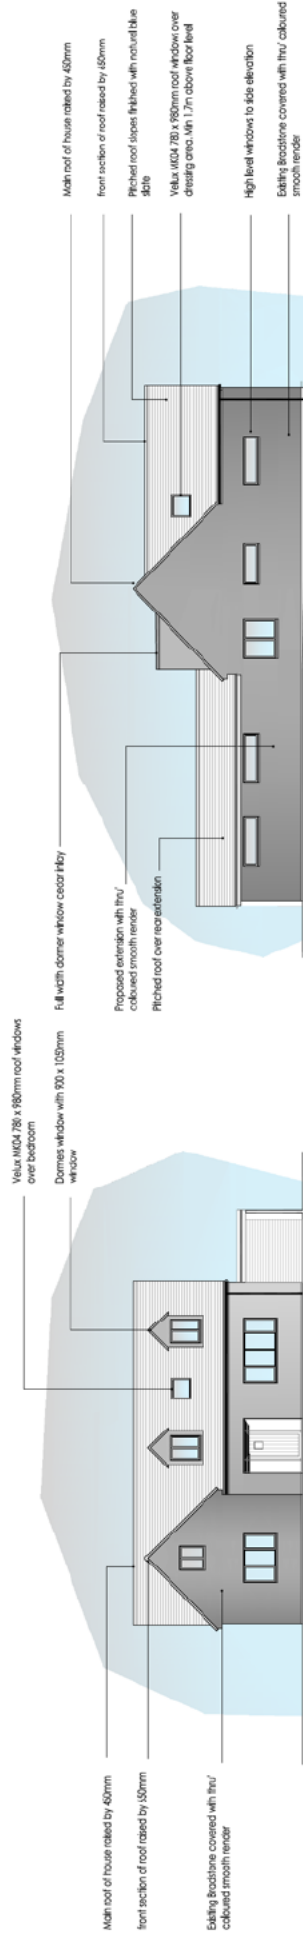

NORTH ELEVATION
SCALE 1:100

EAST ELEVATION
SCALE 1:100

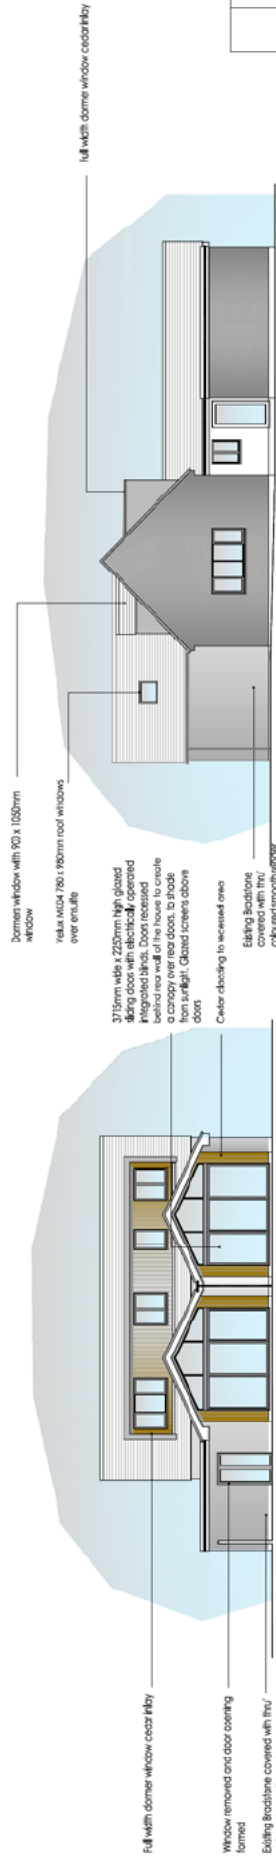

SOUTH ELEVATION
SCALE 1:100

WEST ELEVATION
SCALE 1:100

B	Revised following Planner's comments	2005/2021
A	Revised following client comments	1902/2021
A	DATE ISSUED	1902/2021
REVISION	NOTES	DATE
C	[REDACTED]	[REDACTED]
PROJECT:		
Tresco Langley Road Winchcombe		
DRAWING:		
Proposed Extension - Elevations		
44-03 WYCHWOOD ROAD, WYCHWOOD, GLOS. GL54 2JL TEL: 01452 872000 FAX: 01452 872001		
DATE:	19 Feb 2021	SCALE:
BY:	UP	NO:
AS STATED:	T.W.P.R.02	NO.:
	- A1	