


Brock Farm Site Plan

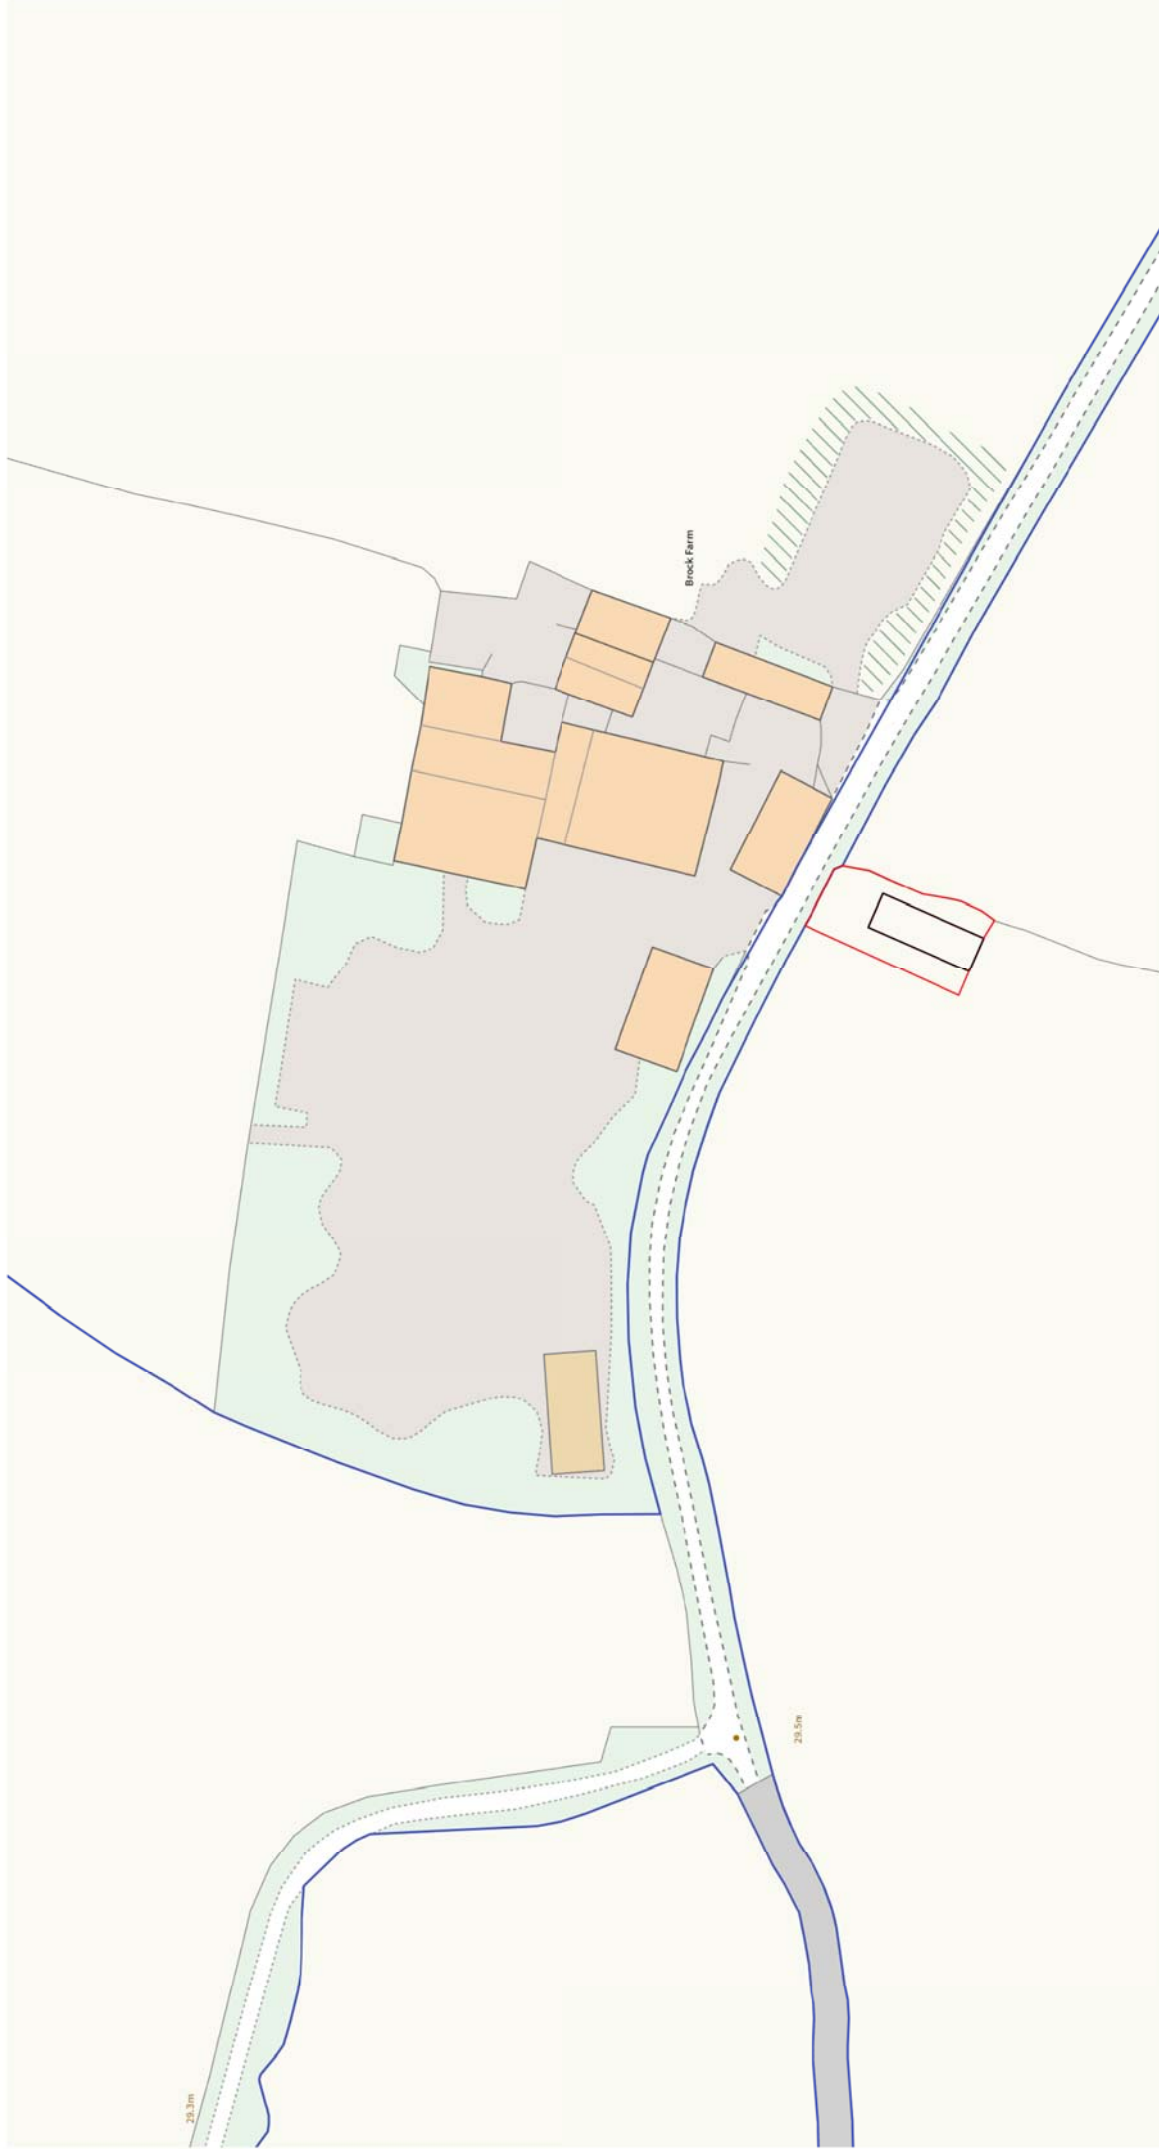

20 m


Scale 1:1250 (at A4)

Brock Farm - Temporary Accommodation Block Plan




The land app



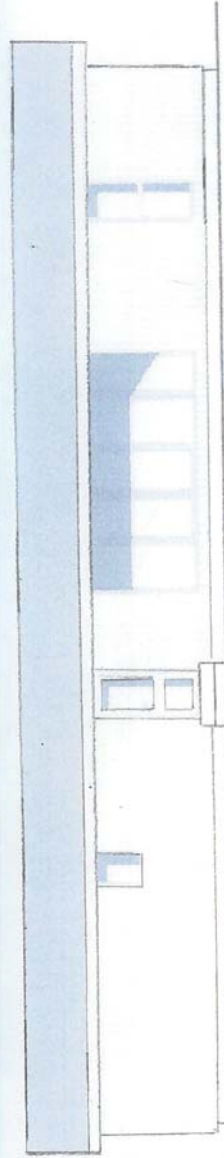


Side/entrance Elevation

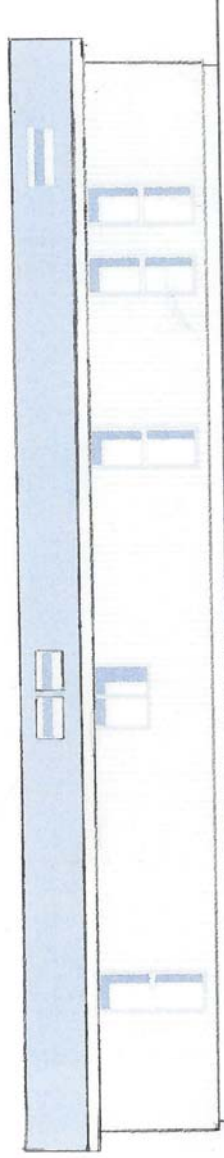


Side Elevation




Front Gable Elevation

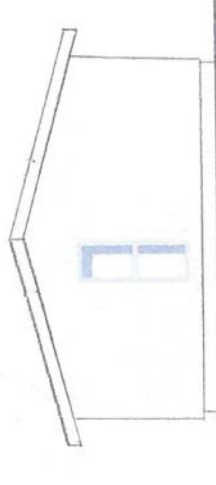

Rear Elevation

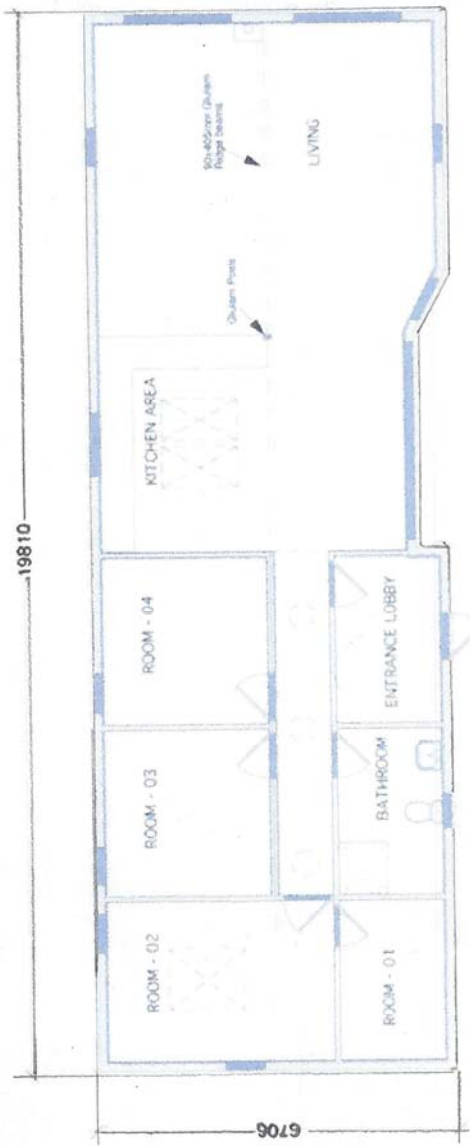

Plan

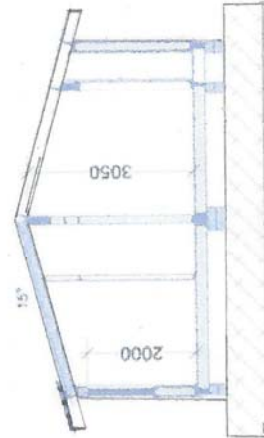

Section

Scale 1:100
© 43