

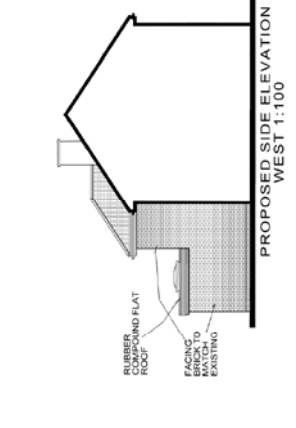
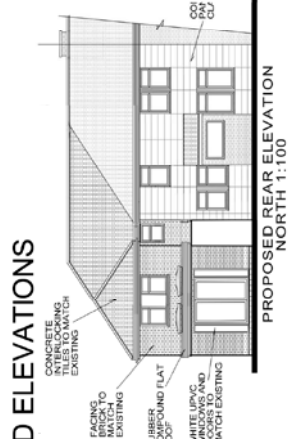
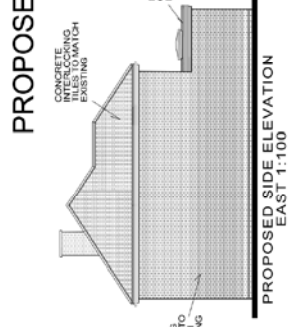
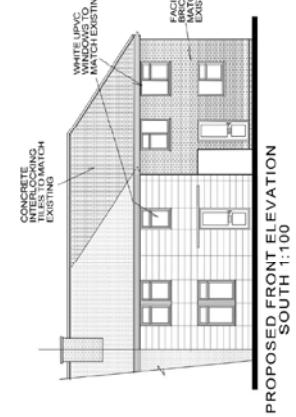
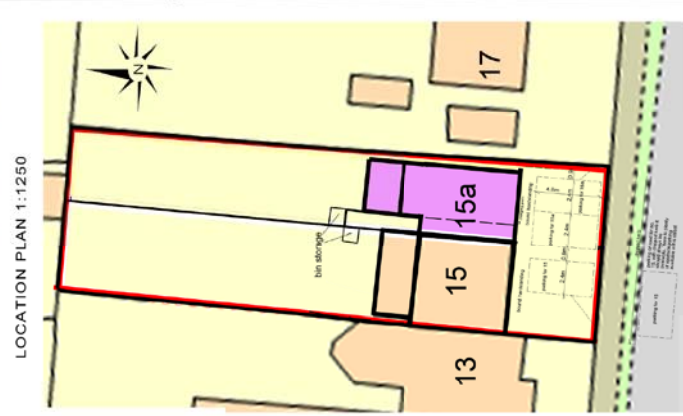
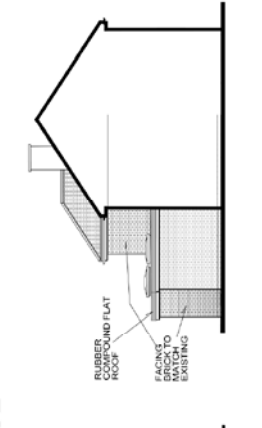
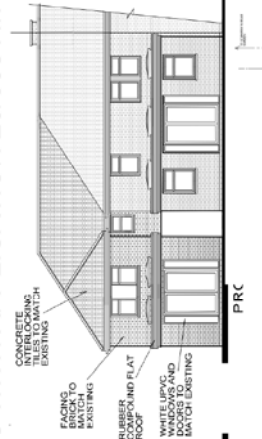





PROPOSED ELEVATIONS

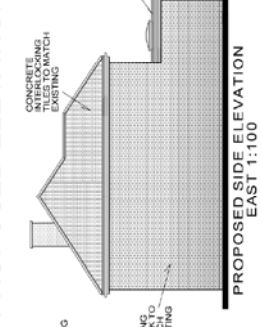

PROPOSED ELEVATIONS WITH APPLICATION 20/00811/FUL

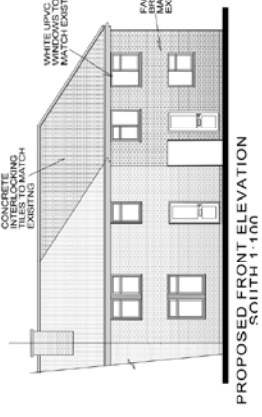

PROPOSED PLANS WITH APPLICATION 20/00811/FUL

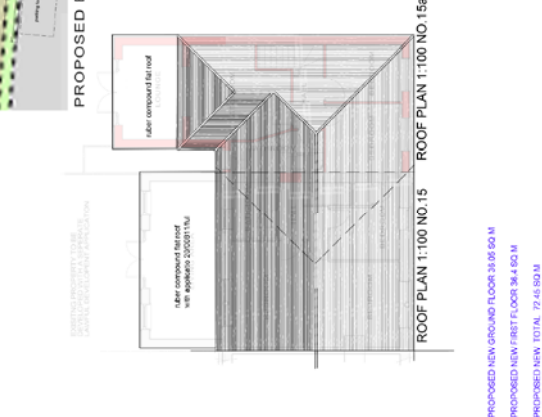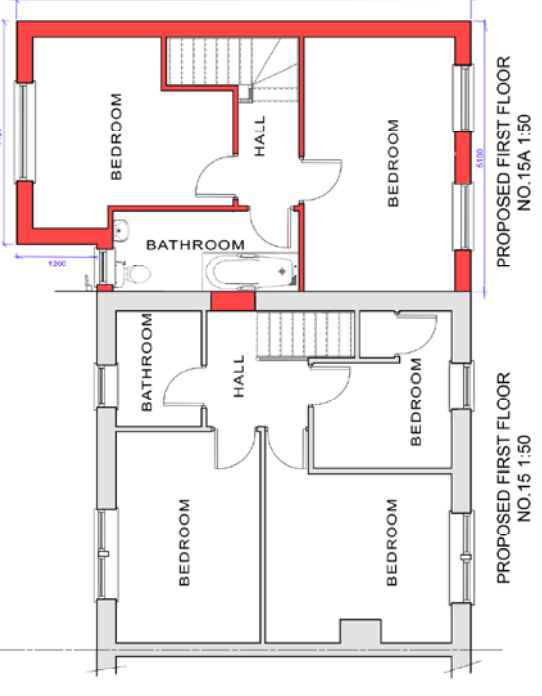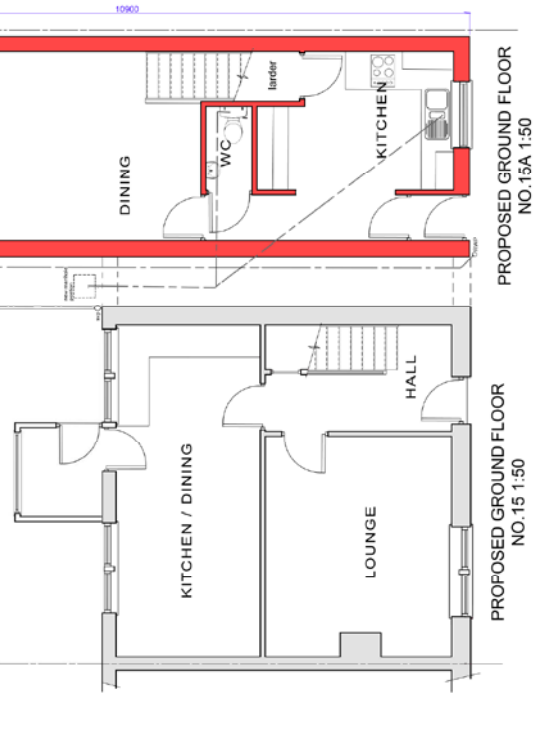

PROPOSED BLOCK PLAN 1:200

REVENUE
 R.V. ARCHITECTURAL SERVICES
 01452 528211 or 07958 074079
 info@revenue-architectural.co.uk

396 Title
 PROPOSED NEW 3 BED HOUSE
 WITH FIRST FLOOR ACCESS
 TO NO. 15 SWALLOW CLOSE,
 INNSWORTH, GLOS.


Client

Dwg Title
 PROPOSED PLANS AND
 SECTION WITH SITE
 LOCATION AND BLOCK PLAN

Scale 1:150 1:100 1:1250 1:200

Date

Dwg No. PW003

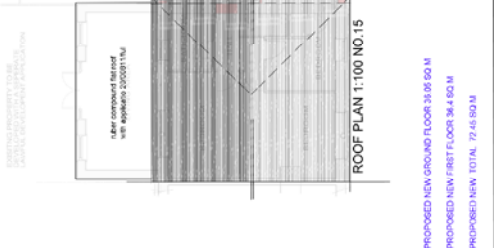

PROPOSED NEW GROUND FLOOR 38.98 SQ M
 PROPOSED NEW FIRST FLOOR 38.4 SQ M
 PROPOSED NEW TOTAL 77.45 SQ M